

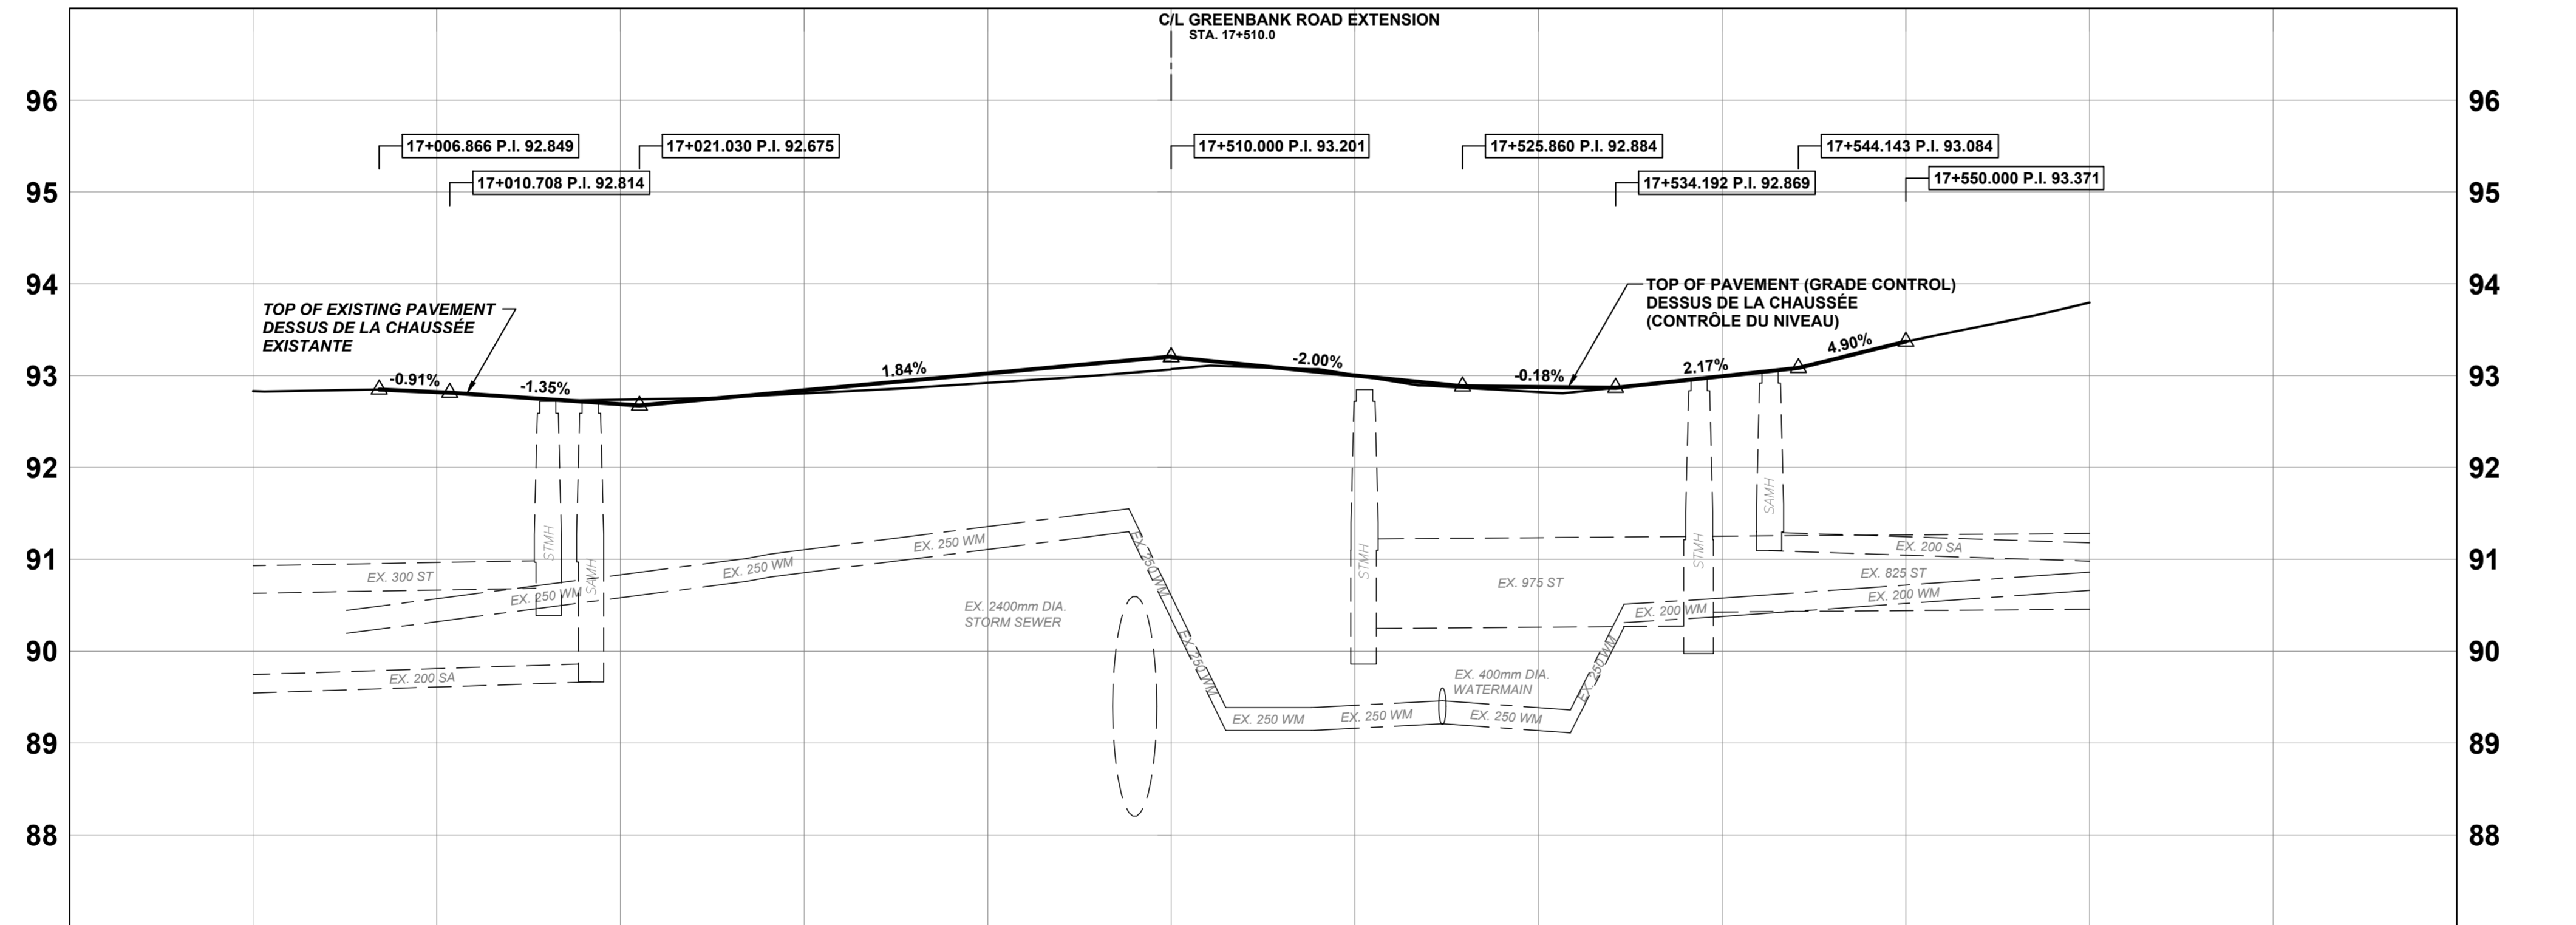


**GREENBANK ROAD AND SOUTH WEST TRANSITWAY EXTENSION
PHASE 1
RIVERBOAT HEIGHTS to CAMBRIAN ROAD
DETAILED DESIGN
BOARD 8**

**CHEMIN GREENBANK ET PROLONGEMENT
DU TRANSITWAY SUD-OUEST
PHASE 1
RIVERBOAT HEIGHTS au CHEMIN CAMBRIAN
CONCEPTION DÉTAILLÉE
PANNEAU 8**

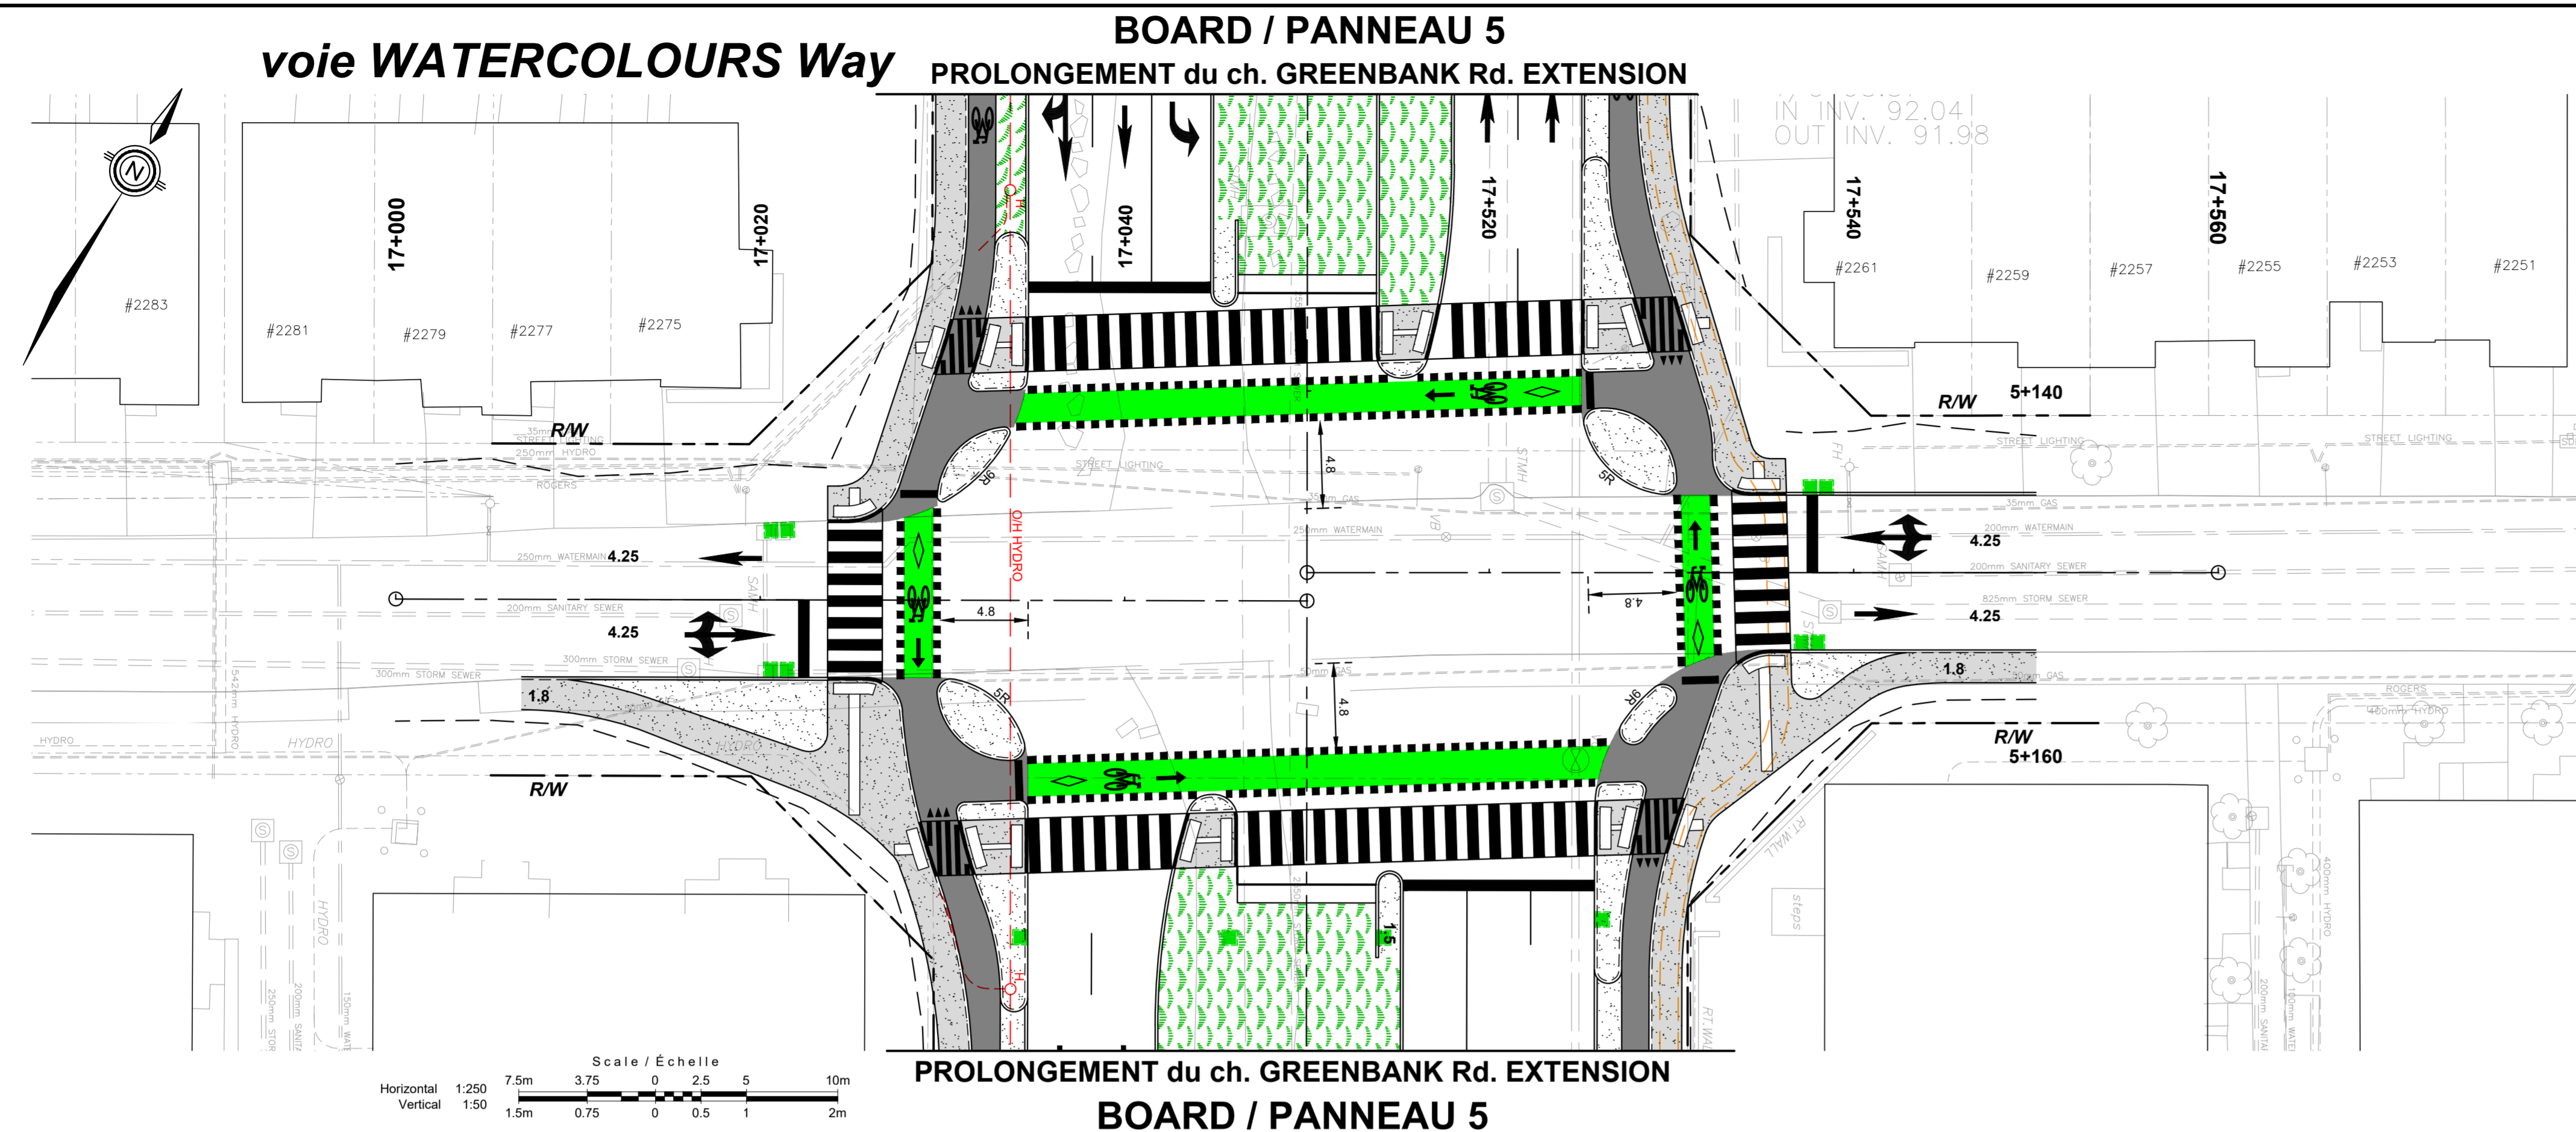

C/L PROFILE PROFIL C/L	92.831	92.821 92.819	92.809 92.798	92.840 92.807	93.024 92.922	93.208 93.070	93.004 92.866	92.876 92.822	92.984 92.882	93.371 93.271	93.794	C/L PROFILE PROFIL C/L			
STATION	17+990	17+000	17+010	17+020	17+030	17+040	17+050 17+510	17+520	17+530	17+540	17+550	17+560	17+570	17+580	STATION

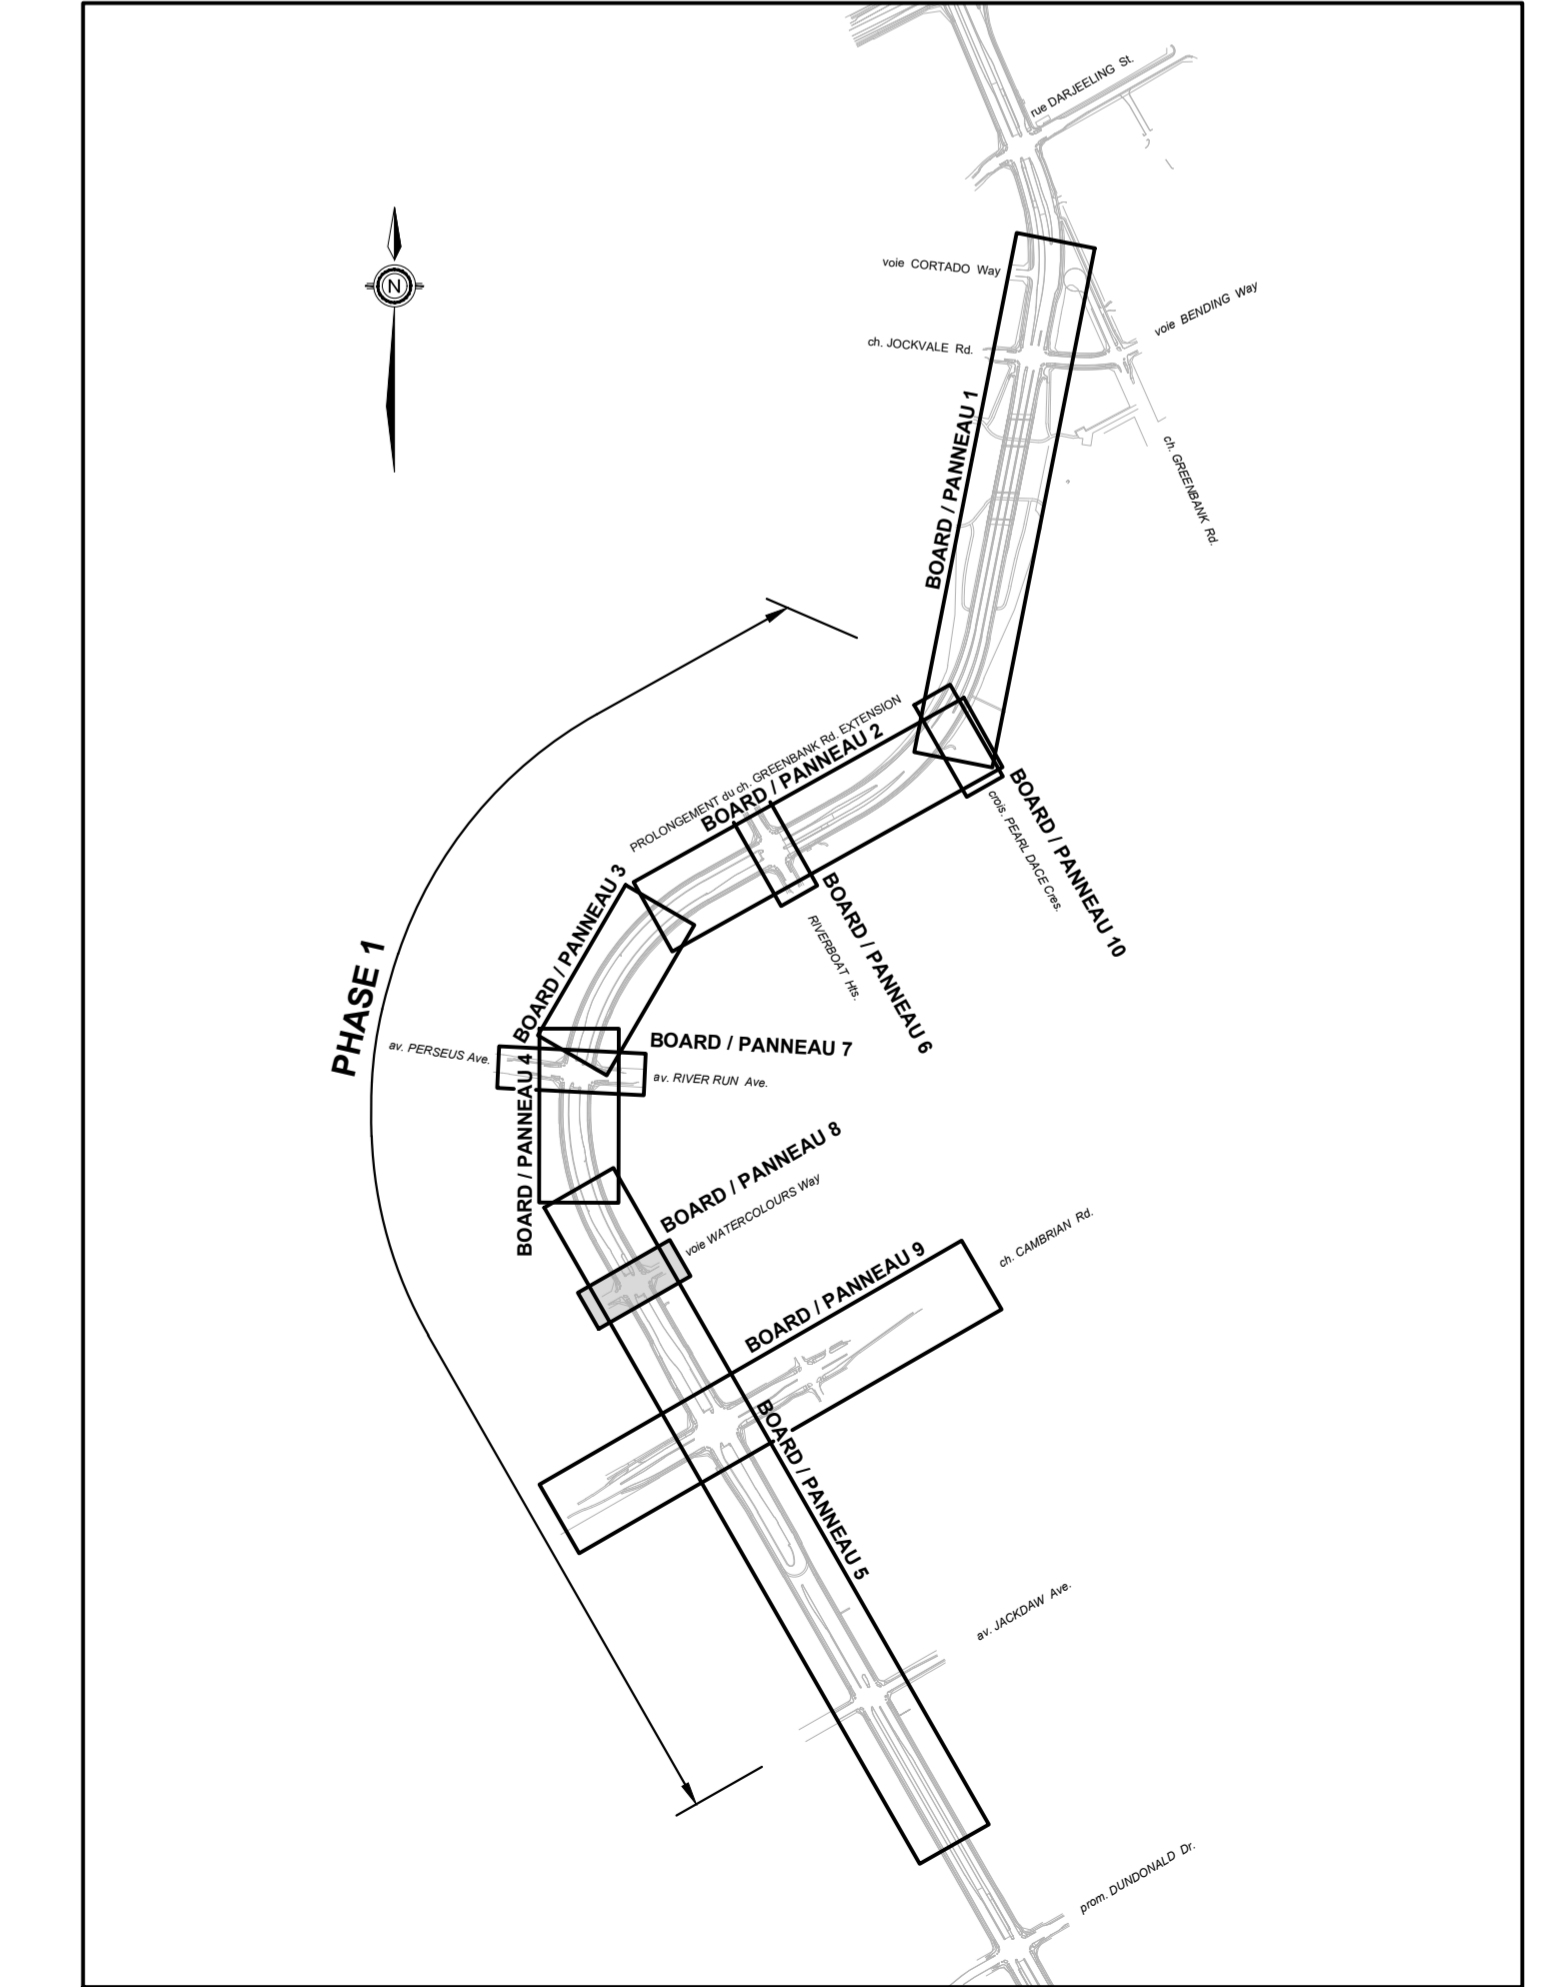

2025-01-27 10:56 AM V:\01-4586\river16380134006_design\01_drawing\0134006_pan1-03-083.dwg