


DWG NAME: J:\5-CIVIL\2024\24-5040A - CITY OF OTTAWA - CITY VIEW DITCH REHABILITATION\05 DRAWINGS\1 ONGOING\CITY VIEW DRAINAGE STUDY - PROPOSED IMPROVEMENTS.DWG LAYOUT: ENGLISH SAVED ON 2025-01-08



LEGEND	
	PHASE 1 (DESIGN AND CONSTRUCTION PHASE 1, AND PRIORITY WORKS)
	PHASE 2 (DESIGN AND CONSTRUCTION PHASE 1, AND 2)
	PHASE 3 (DESIGN AND CONSTRUCTION PHASE 3)
	PHASE 4 (DESIGN AND CONSTRUCTION PHASE 4)
	PHASE 5 (DESIGN AND CONSTRUCTION PHASE 5)
	SEPARATE CONTRACT (DESIGN AND CONSTRUCTION OF PHASES 6 THROUGH 9) TO BE COMPLETED AFTER THIS PROJECT, PENDING BUDGET

No.	YYYY-MM-DD	BY	DESCRIPTION

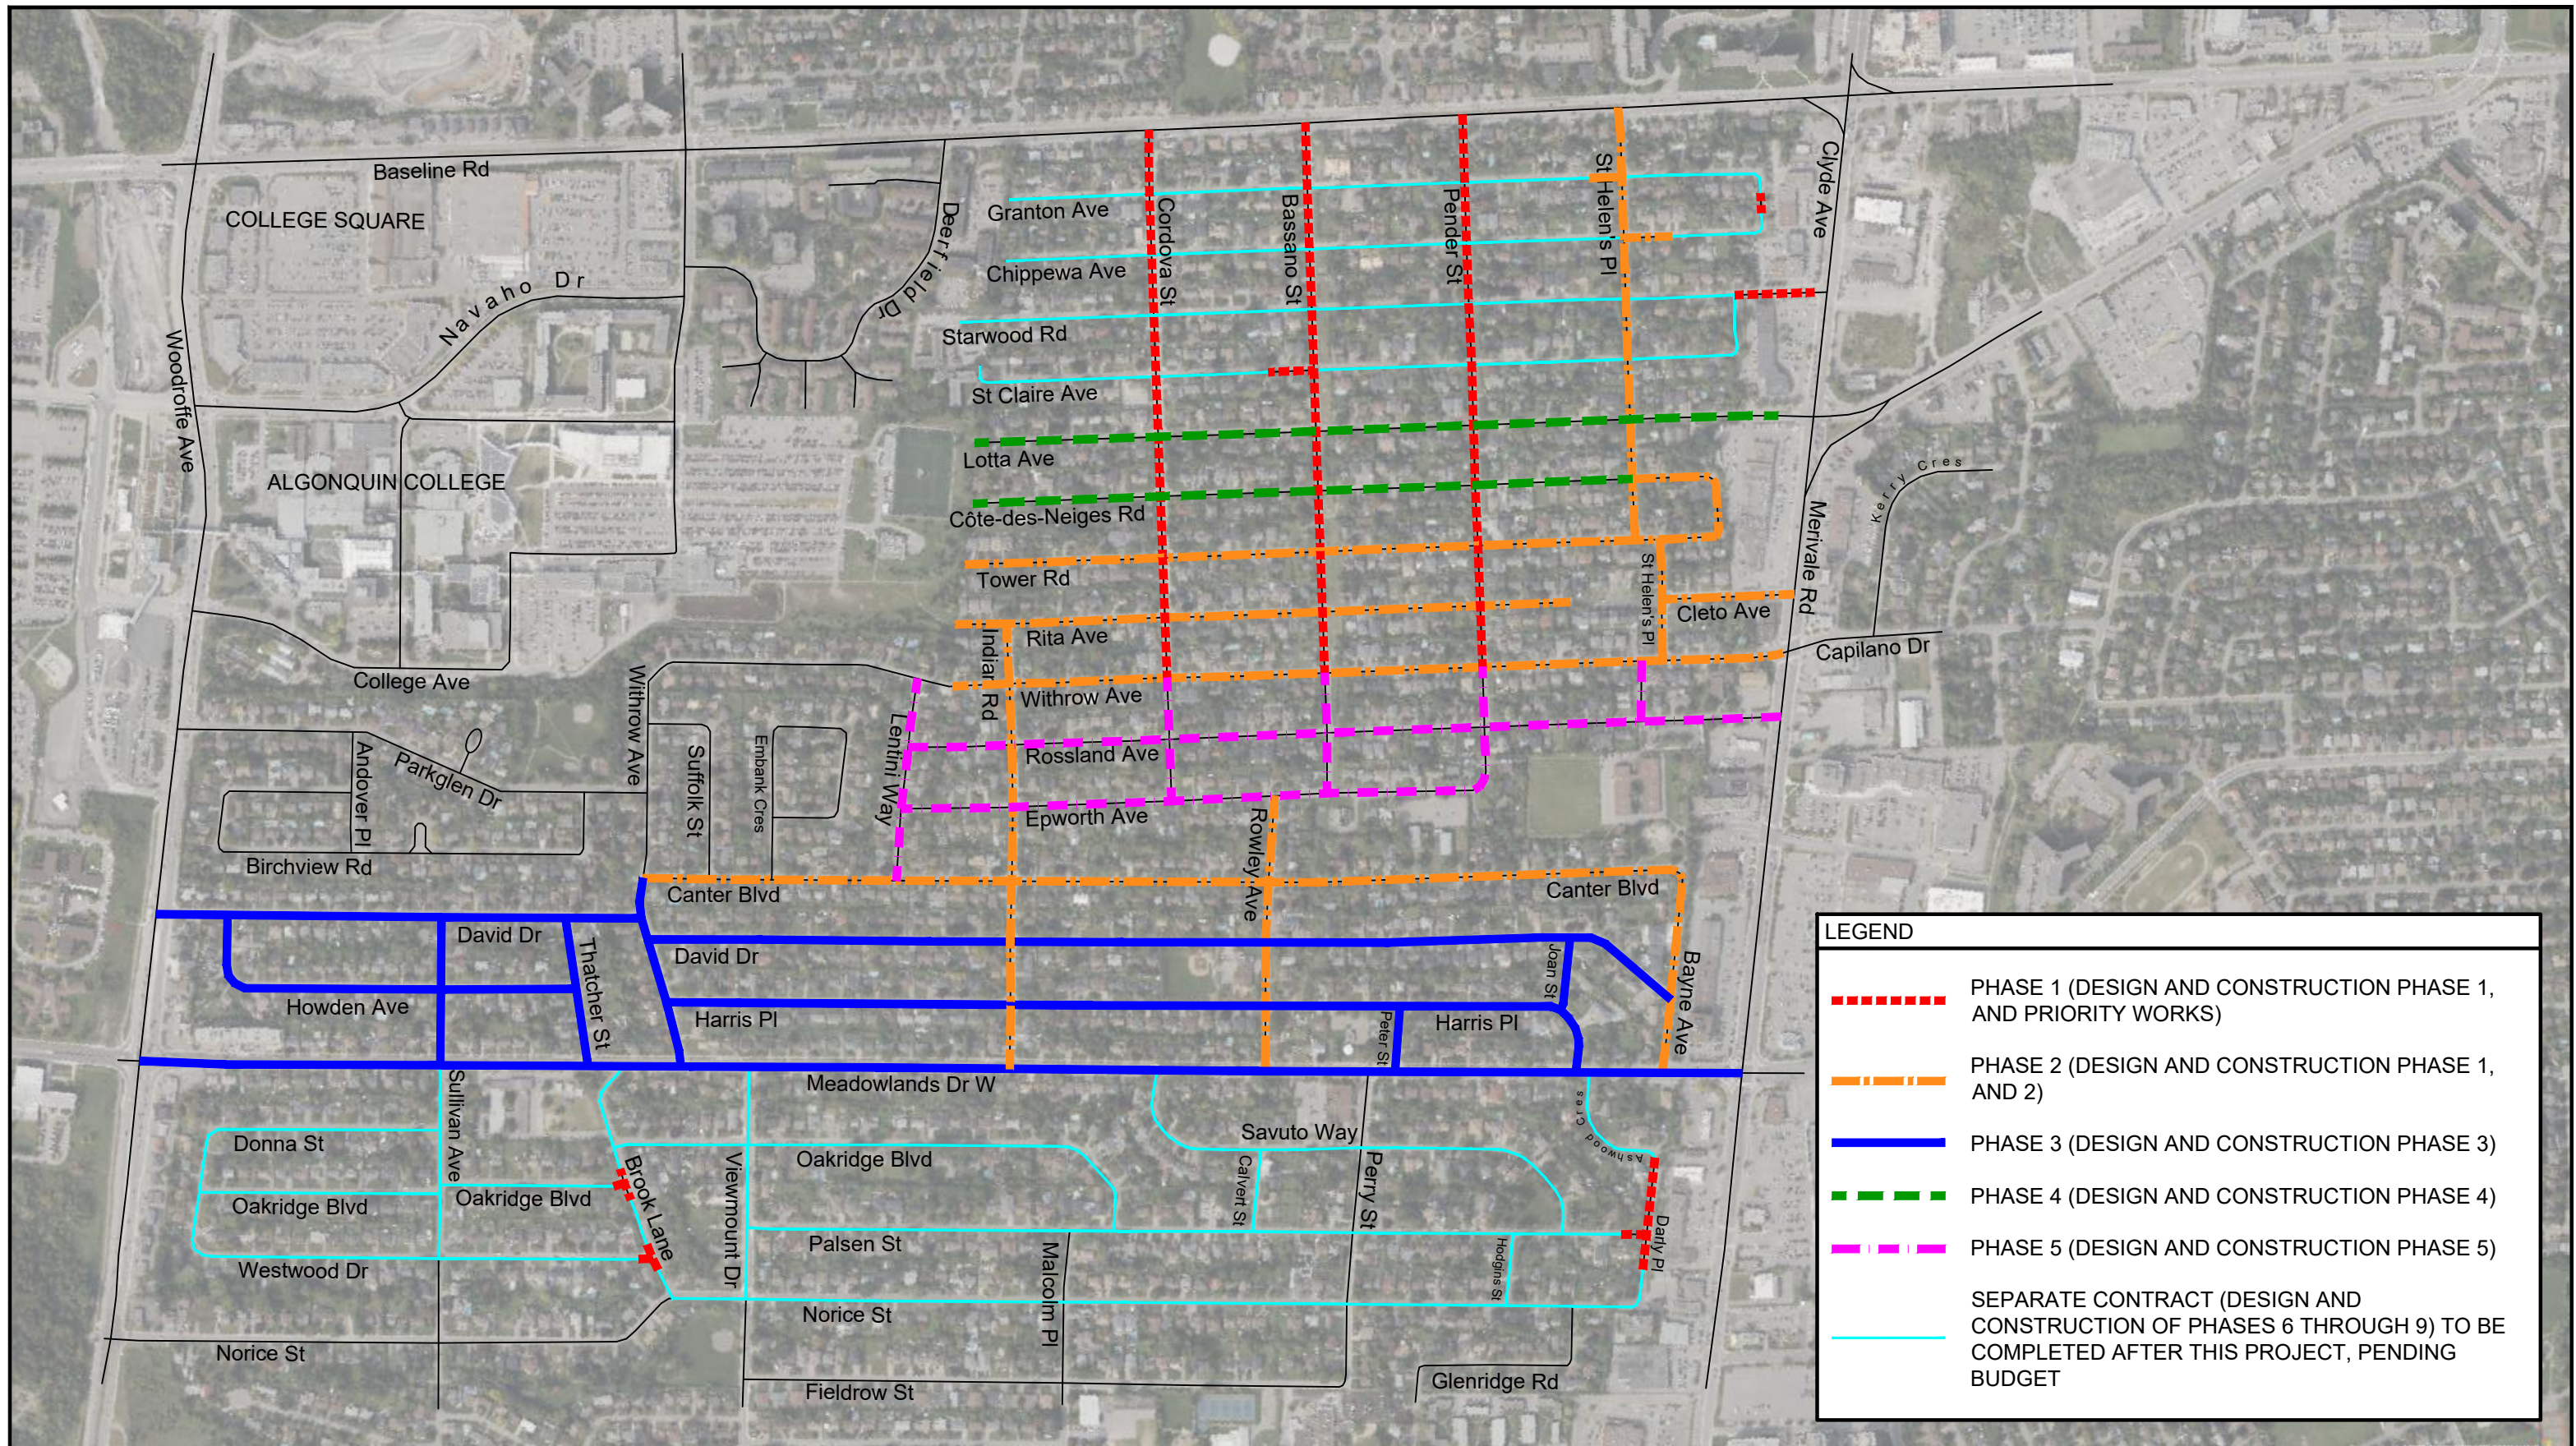


Jp2g PROJECT No.: 24-5040A

PROJECT
**CITY OF OTTAWA -
 CITY VIEW DITCH REHABILITATION**
 OTTAWA, ON


DRAWING
PHASING PLAN

CLIENT No.: CP000857
 DRAFTED: B.FOLEY
 DESIGNED:
 REVIEWED: B.SWITZER
 APPROVED: S.ARENDIS

NORTH

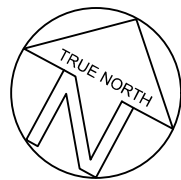

SCALE
 1:8,000

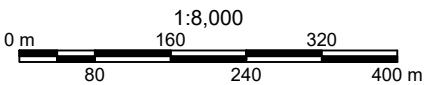

SHEET#
C001