

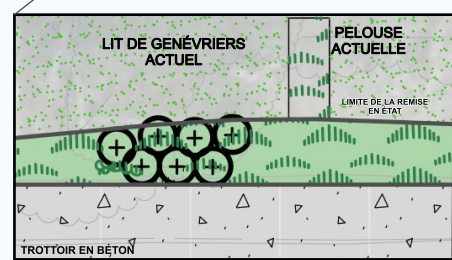
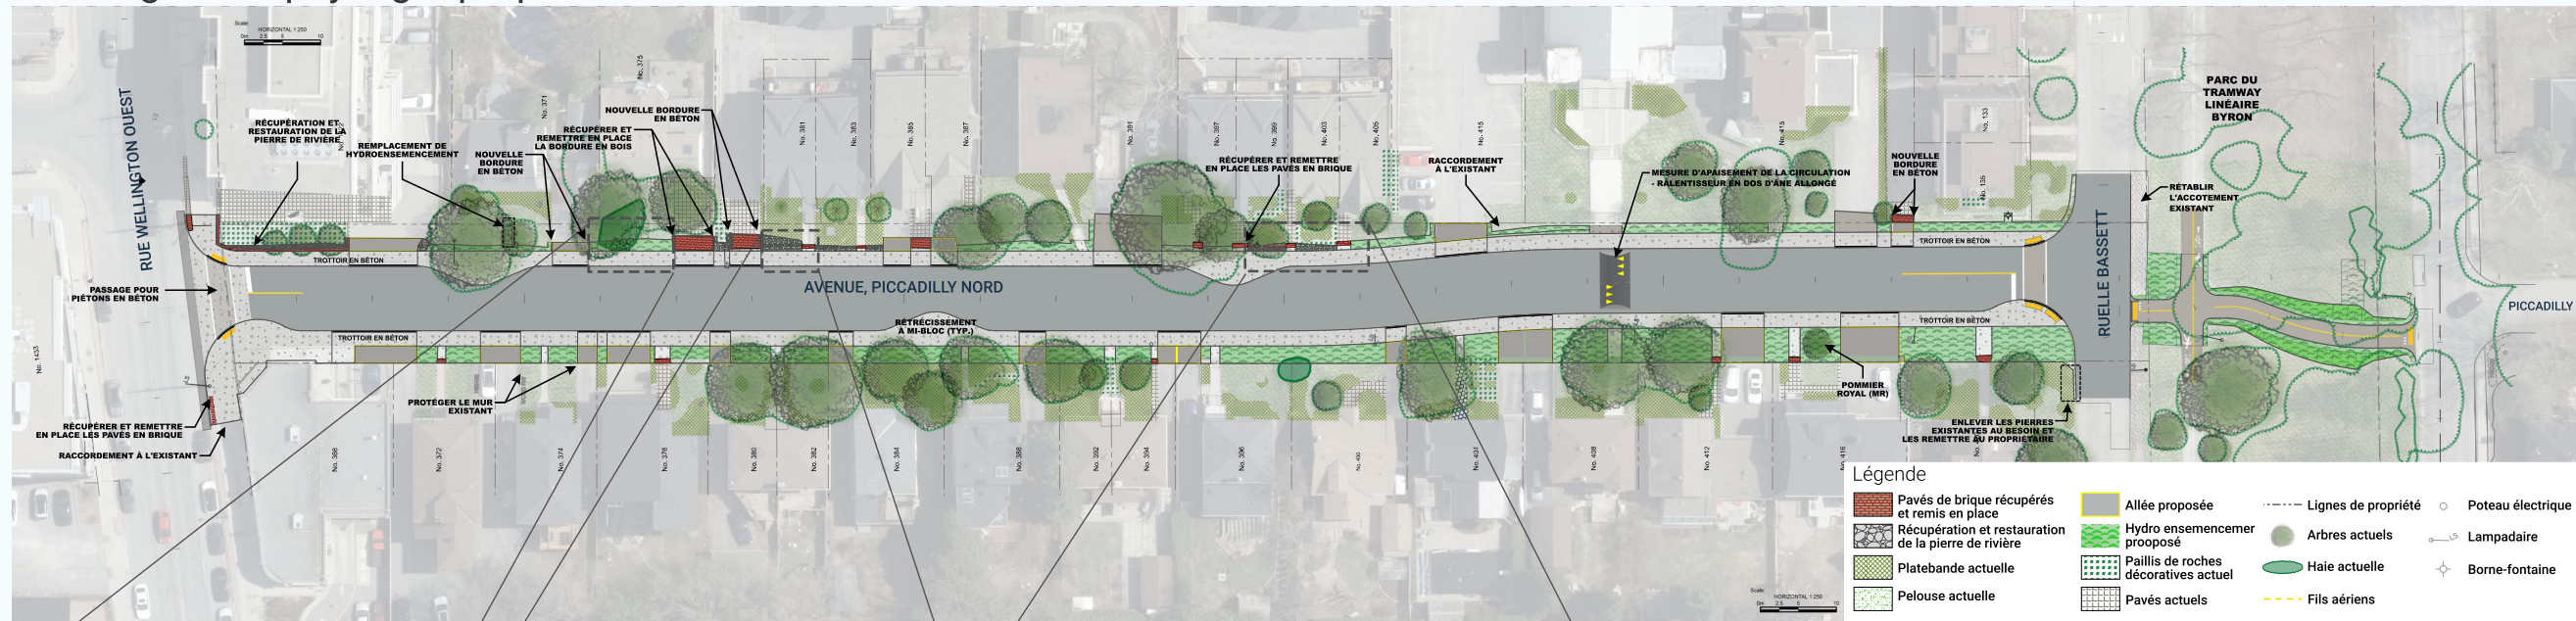


# Aménagement paysager proposé

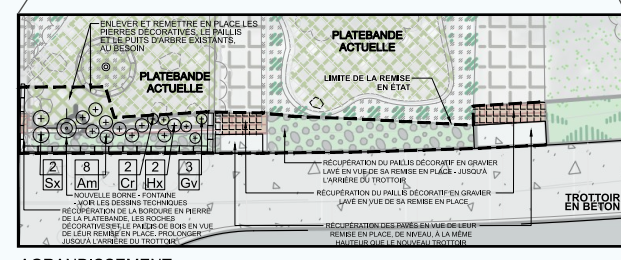

AGRANDISSEMENT  
ÉCHELLE : 1/50

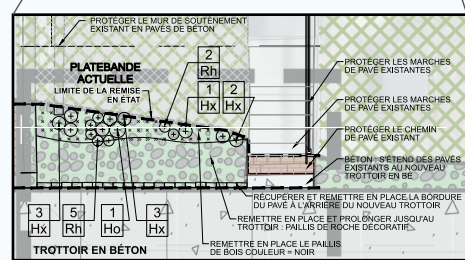

AGRANDISSEMENT  
ÉCHELLE : 1/50

LISTE DES VÉGÉTAUX - AGRANDISSEMENT 1					LISTE DES VÉGÉTAUX - AGRANDISSEMENT 3				
CLÉ	QTY	NOM BOTANIQUE	NOM COMMUN	DESCRIPTION	CLÉ	QTY	NOM BOTANIQUE	NOM COMMUN	DESCRIPTION
<b>ARBUSTES CONIFÈRES</b>					<b>ARBUSTES FEUILLUS</b>				
Js	8	Juniperus sabina	Savin Juniper	80 cm ht. Supplied in Peat or Plastic Pots	MR	1	Malus 'Royalty'	Royal Crabapple	50 mm dia. Wire Basket
<b>LISTE DES VÉGÉTAUX - AGRANDISSEMENT 2</b>					<b>VIVACES</b>				
CLÉ	QTY	NOM BOTANIQUE	NOM COMMUN	DESCRIPTION	Am	8	Armeria maritima 'Rubrifolia'	Sea Thrift	15 cm ht. Supplied in Peat or Plastic Pots
Ho	1	Hosta	Plantain Lily	15 cm ht. Supplied in Peat or Plastic Pots	Cr	2	Campanula rotundifolia	Harebell	15 cm ht. Supplied in Peat or Plastic Pots
Hx	9	Hemerocallis	Daylily	15 cm ht. Supplied in Peat or Plastic Pots	Gv	3	Geranium viscosissimum	Sticky Purple Geranium	15 cm ht. Supplied in Peat or Plastic Pots
Rh	7	Rudbeckia fulgida 'Goldstrum'	Black-Eyed Susan	15 cm ht. Supplied in Peat or Plastic Pots	Hx	2	Hemerocallis	Daylily	15 cm ht. Supplied in Peat or Plastic Pots
					Sx	2	Sedum	Stonecrop	15 cm ht. Supplied in Peat or Plastic Pots

# Améliorations proposées à l'infrastructure et à la chaussée

