

LEGEND:			
	NEW CONCRETE SIDEWALK		NEW CONCRETE CURB
	NEW ASPHALT PAVING		PROPOSED DEPRESSED CURB
			PROPOSED TACTILE WALKING SURFACE INDICATOR (TWSI)



PROPOSED ROAD MODIFICATIONS

**AHEARN
SCRIVENS TO
FARROW**


Approved By:
K. Pearce

Completed By:
AECOM

Scale: N.T.S. Date: Nov. 2021

Drawing No.:

1

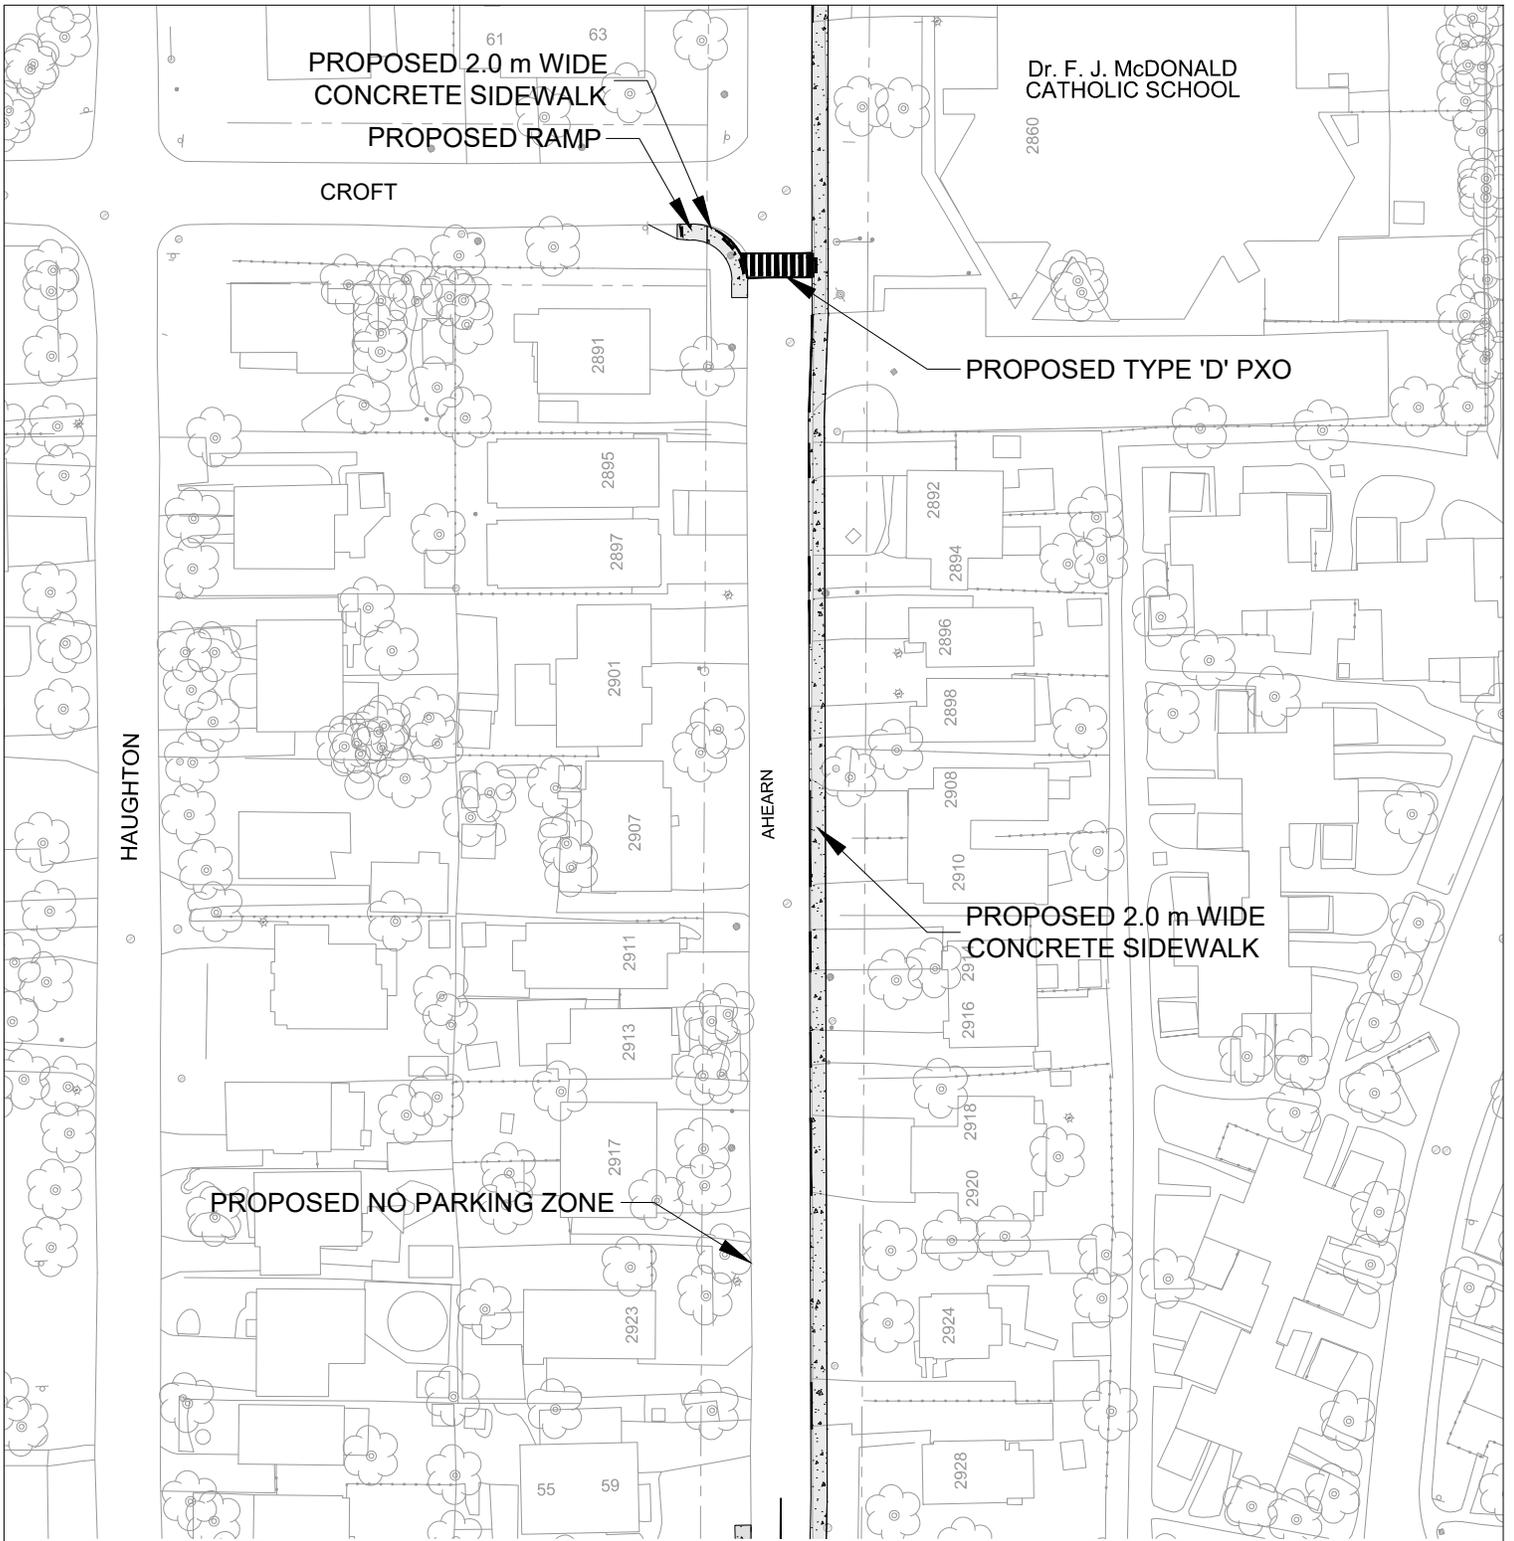

LEGEND:



NEW CONCRETE SIDEWALK



NEW CONCRETE CURB



PROPOSED DEPRESSED CURB



NEW ASPHALT PAVING



PROPOSED TACTILE WALKING SURFACE INDICATOR (TWSI)



PROPOSED ROAD MODIFICATIONS

**AHEARN
SCRIVENS TO
FARROW**

Approved By:
K. Pearce


Completed By:
AECOM

Scale: N.T.S. Date: Nov. 2021

Drawing No.:

2

BRITANNIA PARK
PARC BRITANNIA

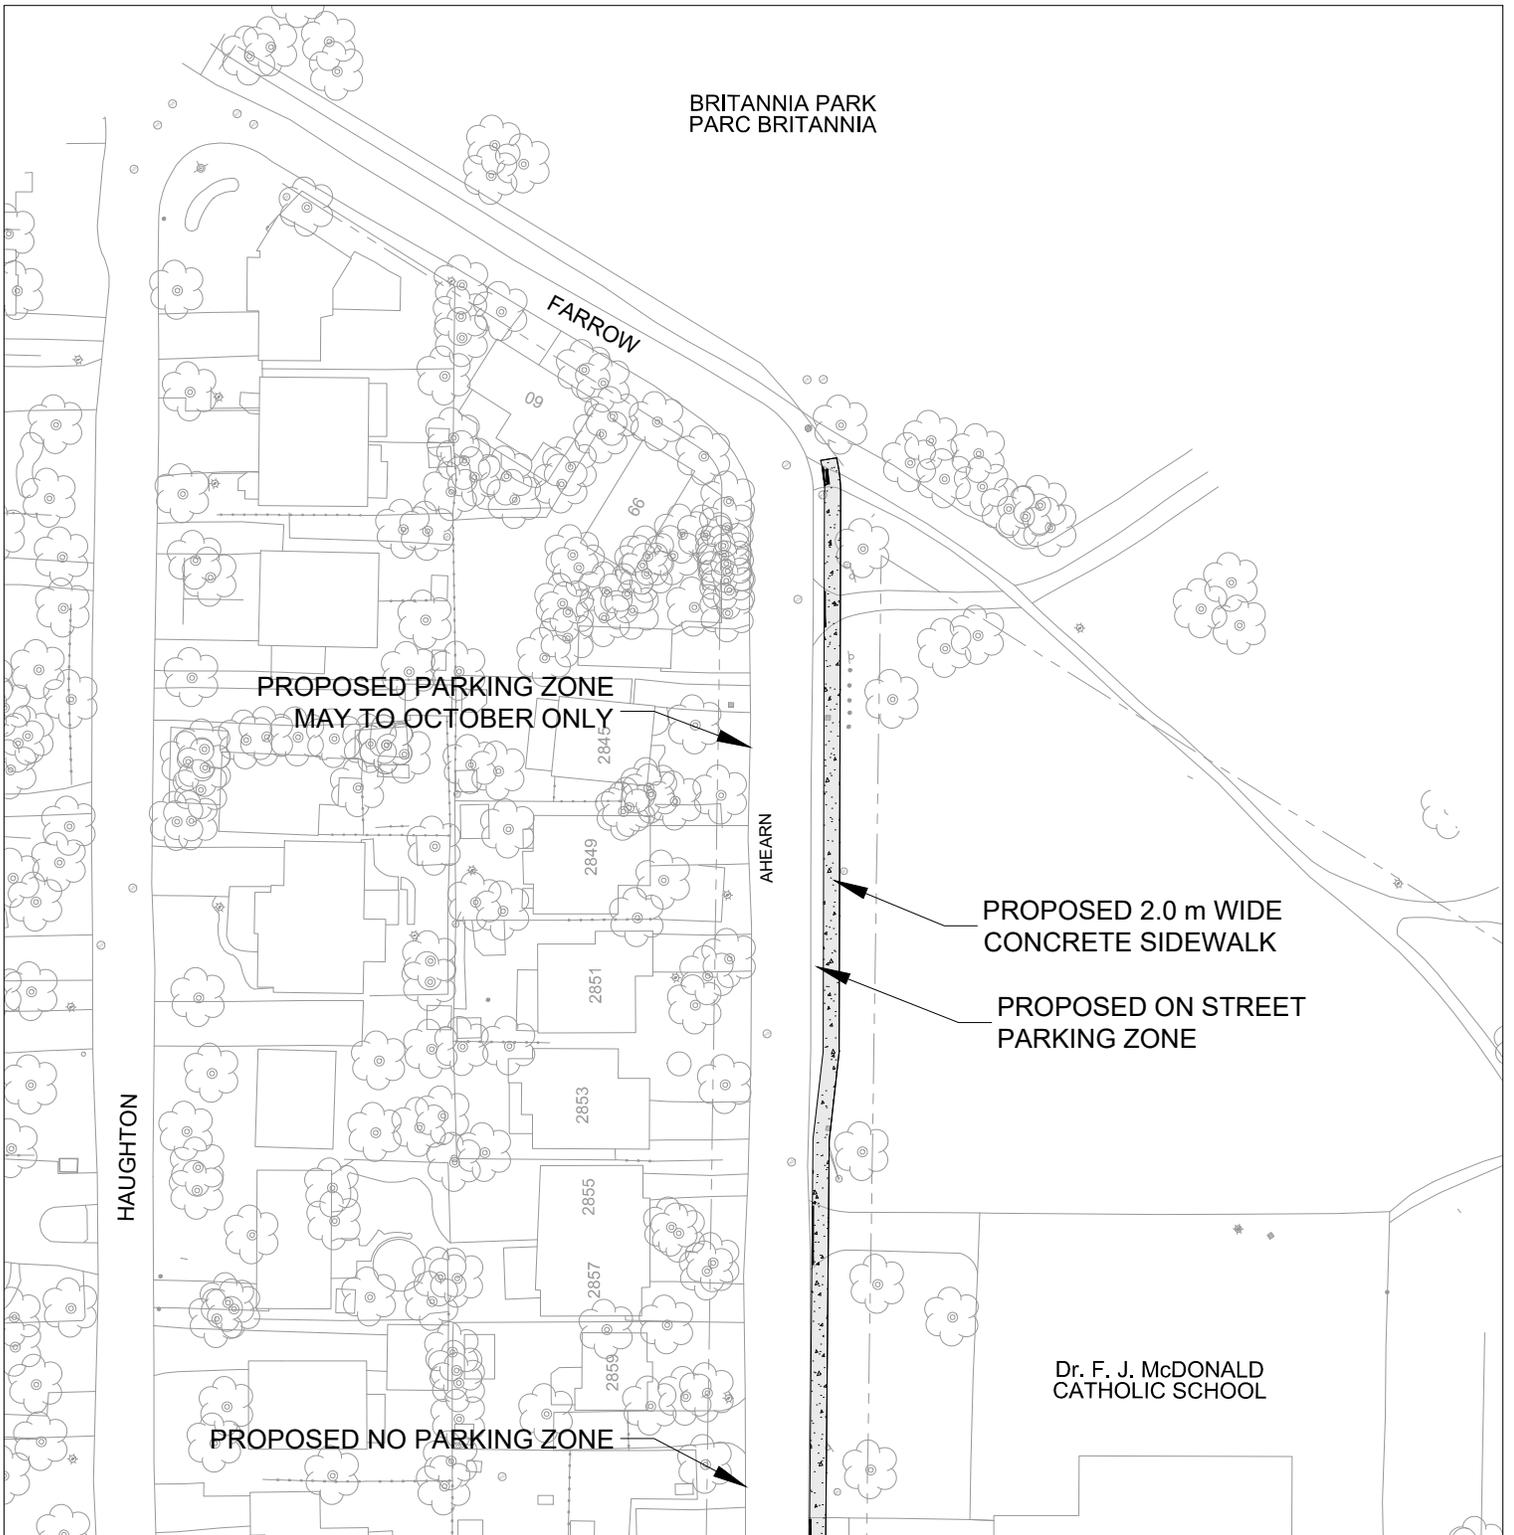

LEGEND:			
	NEW CONCRETE SIDEWALK		NEW CONCRETE CURB
	NEW ASPHALT PAVING		PROPOSED DEPRESSED CURB
			PROPOSED TACTILE WALKING SURFACE INDICATOR (TWSI)



PROPOSED ROAD MODIFICATIONS

**AHEARN
SCRIVENS TO
FARROW**

Approved By: K. Pearce		Drawing No.: 3
Completed By: AECOM		
Scale: N.T.S.	Date: Nov. 2021	