



PLAN  
1:100

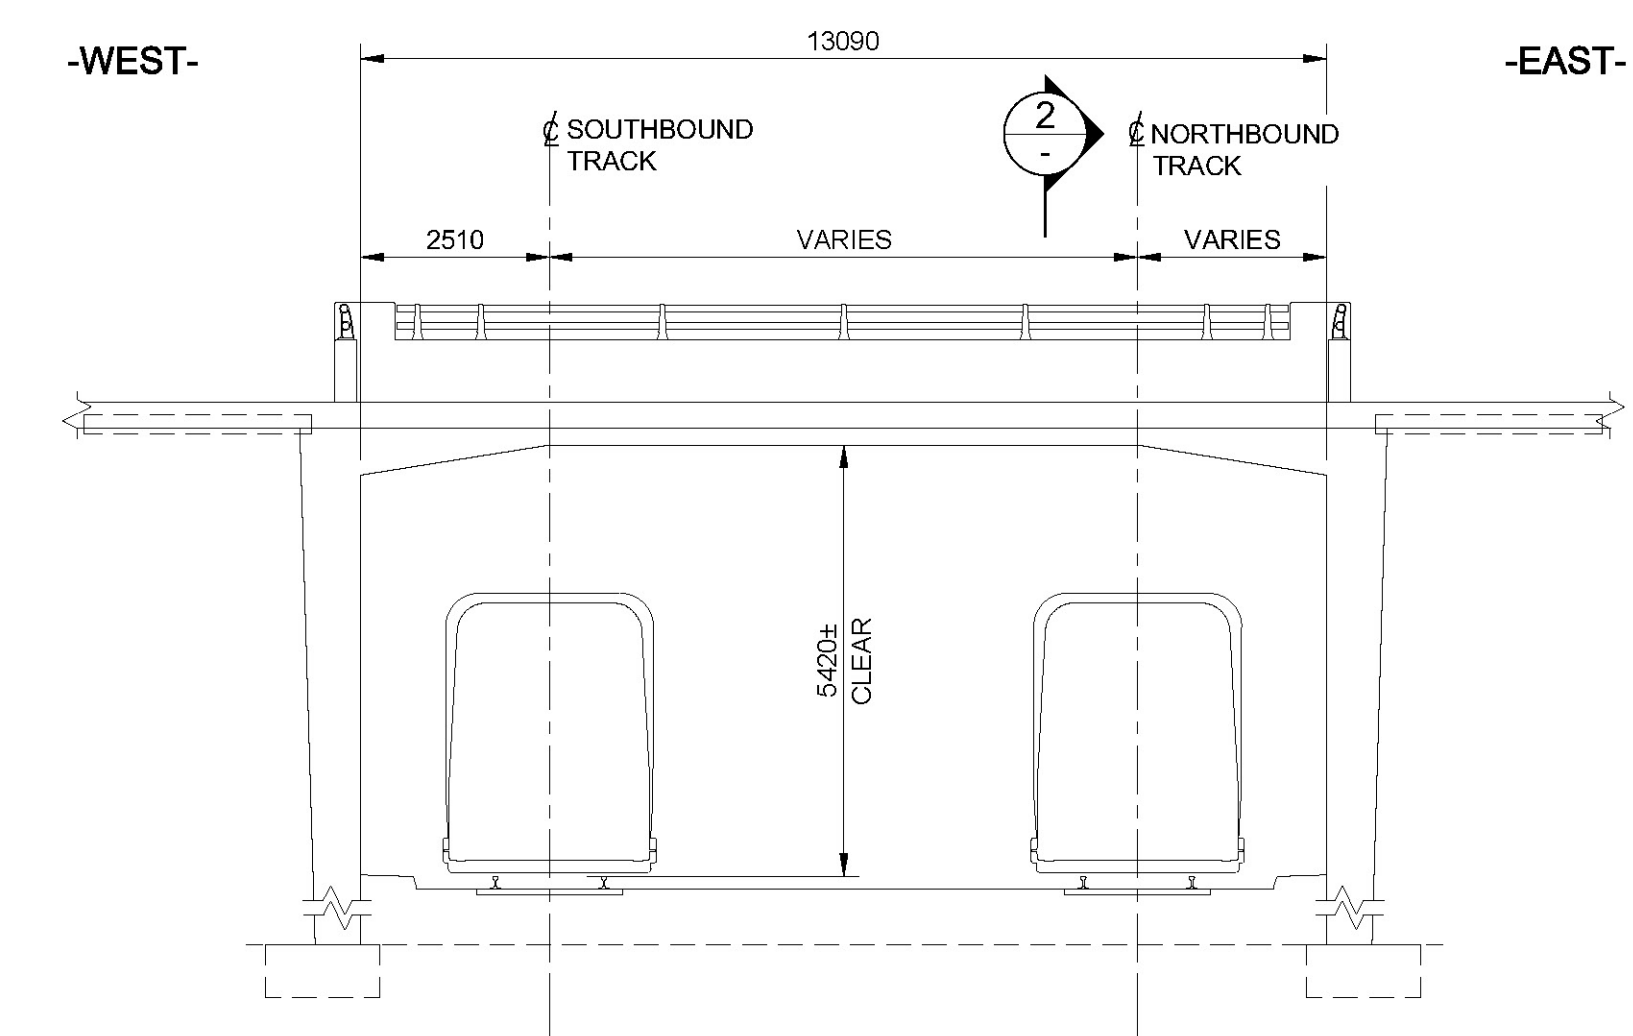

ELEVATION 1  
1:100

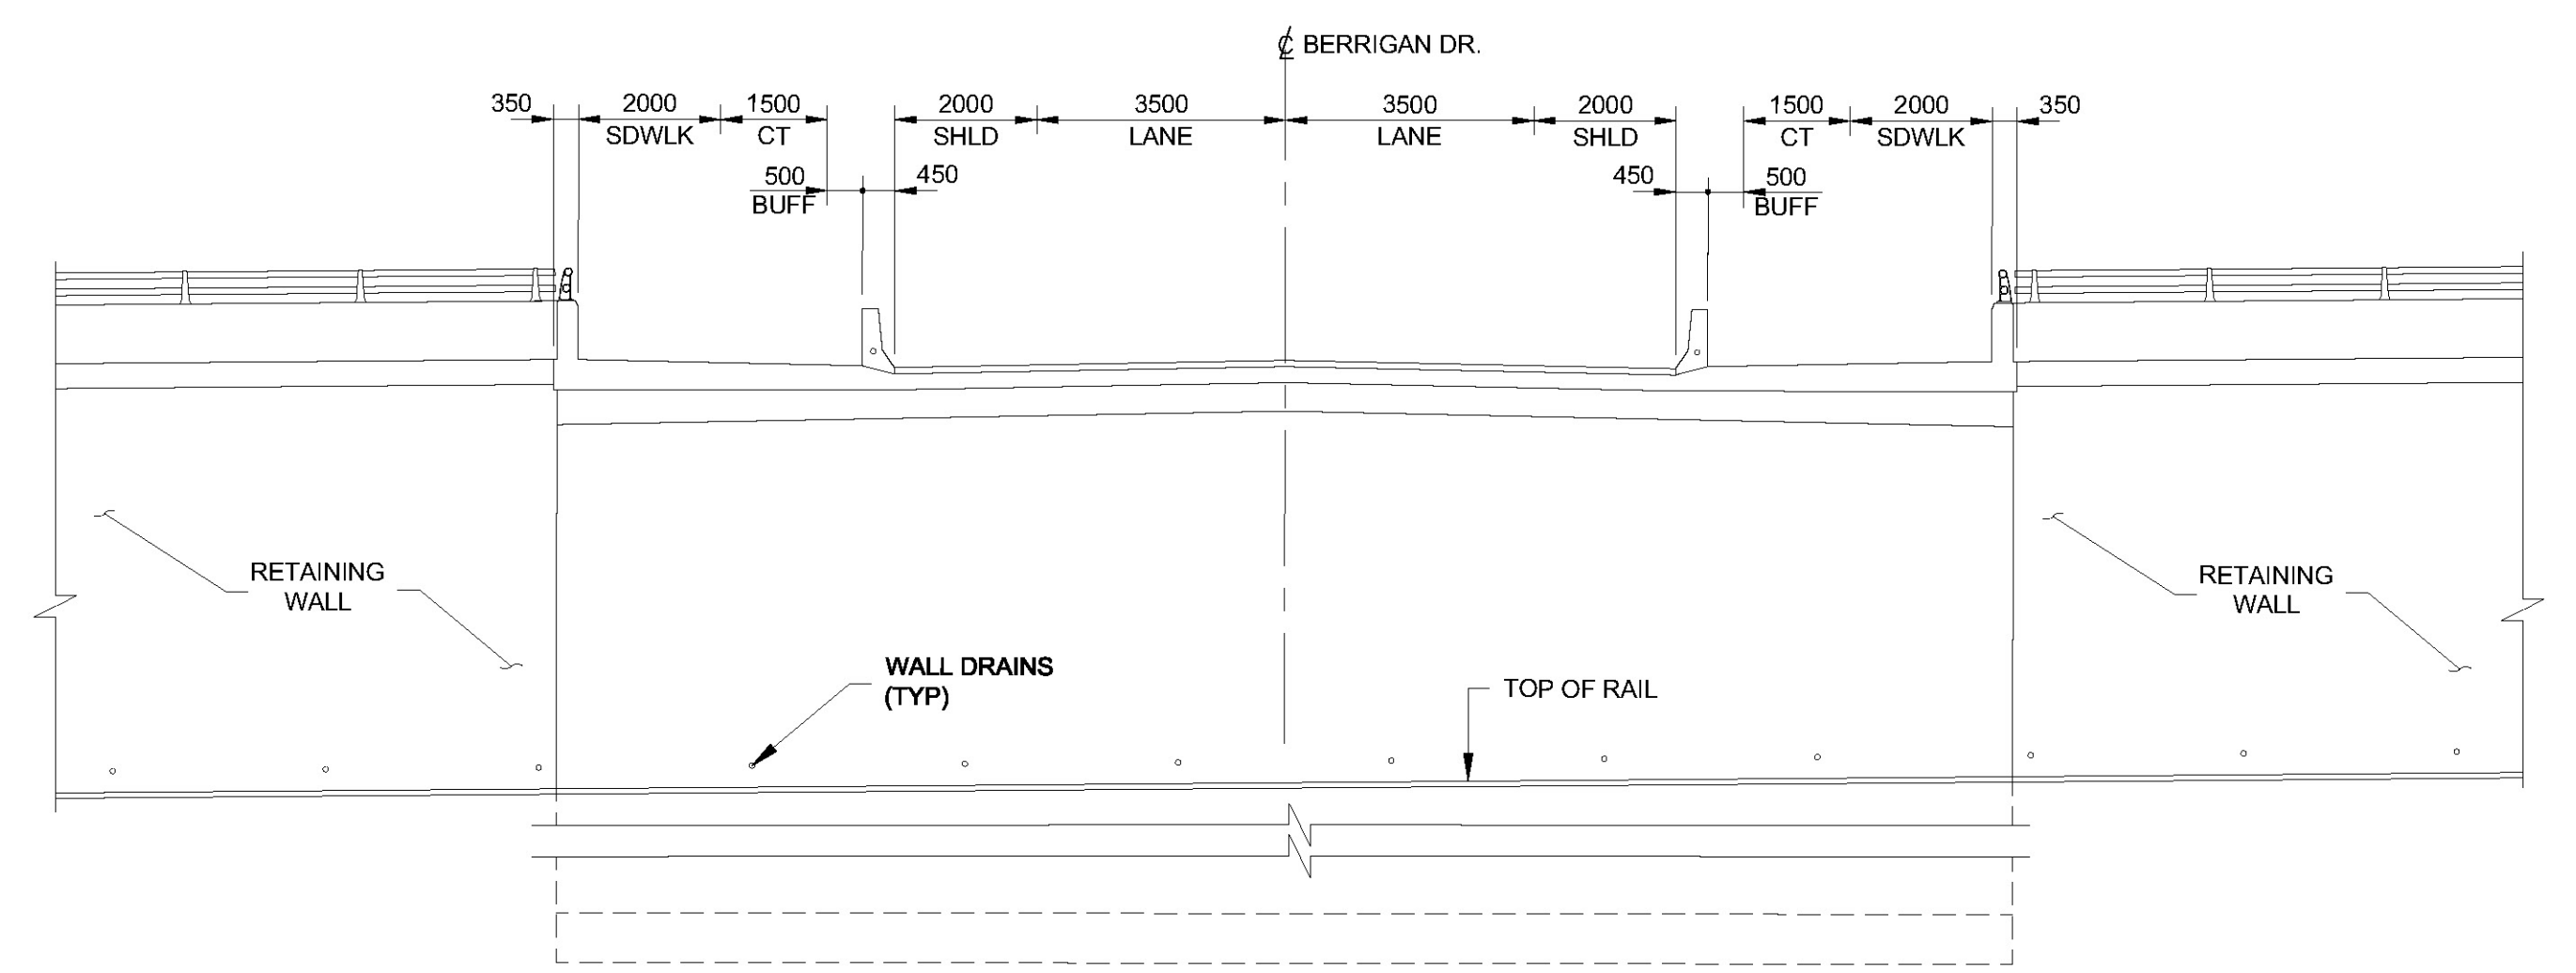

SECTION 2  
1:100

**PRELIMINARY  
FOR DISCUSSION PURPOSES  
ONLY**  
 16-Apr-20

Plot Date: 6-Jul-20  
 Last Saved: 4/16/2020 9:07:47 AM  
 H:\SO\7676540\DWGS\Structures\DWGS\BRLT - TRANSITWAY - MARKETPLACE - TRENCH SEGMENT - PARALLEL RIGID FRAMES.dwg




**Barrhaven LRT Corridor**  
 Baseline Station to Barrhaven Town Centre Station



**BARRHAVEN LRT  
BERRIGAN DR.**  
 TRANSITWAY  
BRT OPTION GA

Revision:  
 Sheet: **S05**

Consultant's Information: H:\SO\1767654\00\DWGS\Structures\DWG\BLRT - TRANSITWAY - MARKETPLACE - TRENCH SEGMENT - PARALLEL RIGID FRAMES.dwg  
 Last Saved: 7/6/2020 8:47:56 AM  
 Plot Date: 6-Jul-20

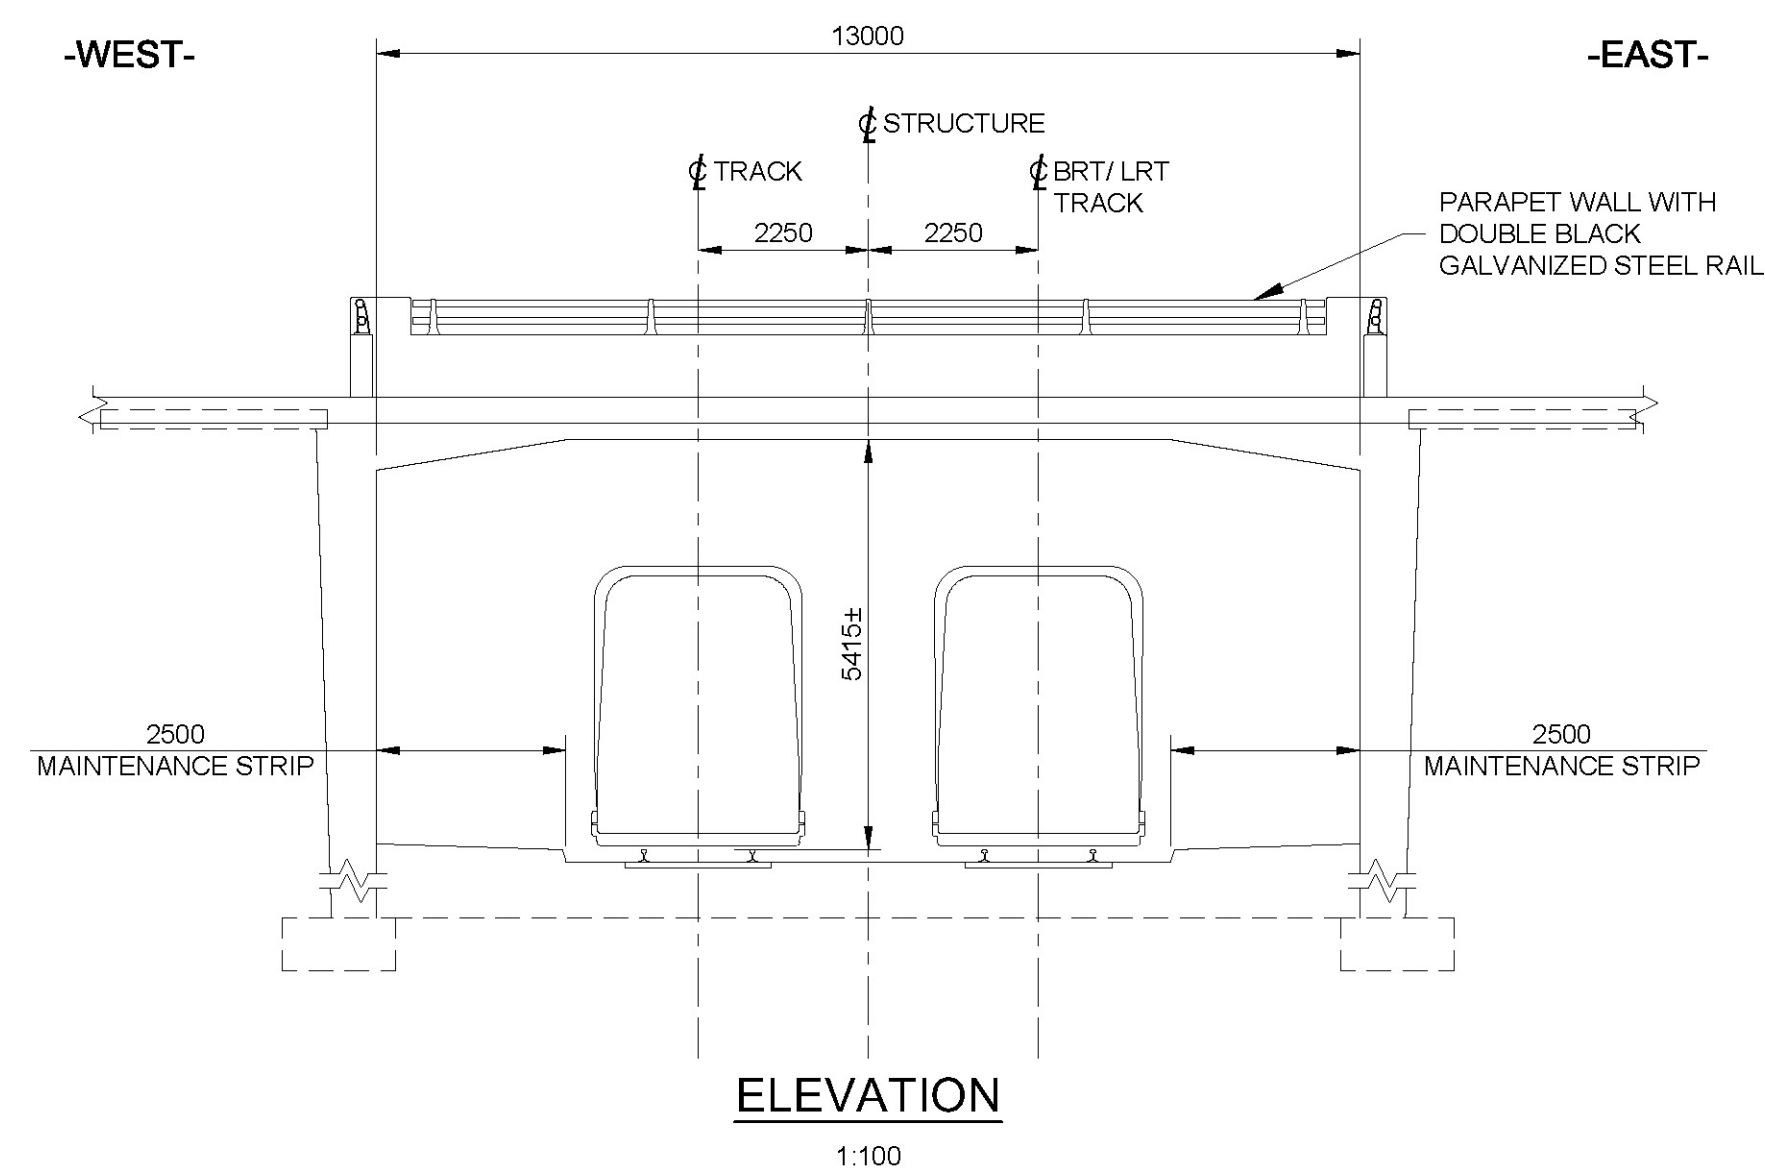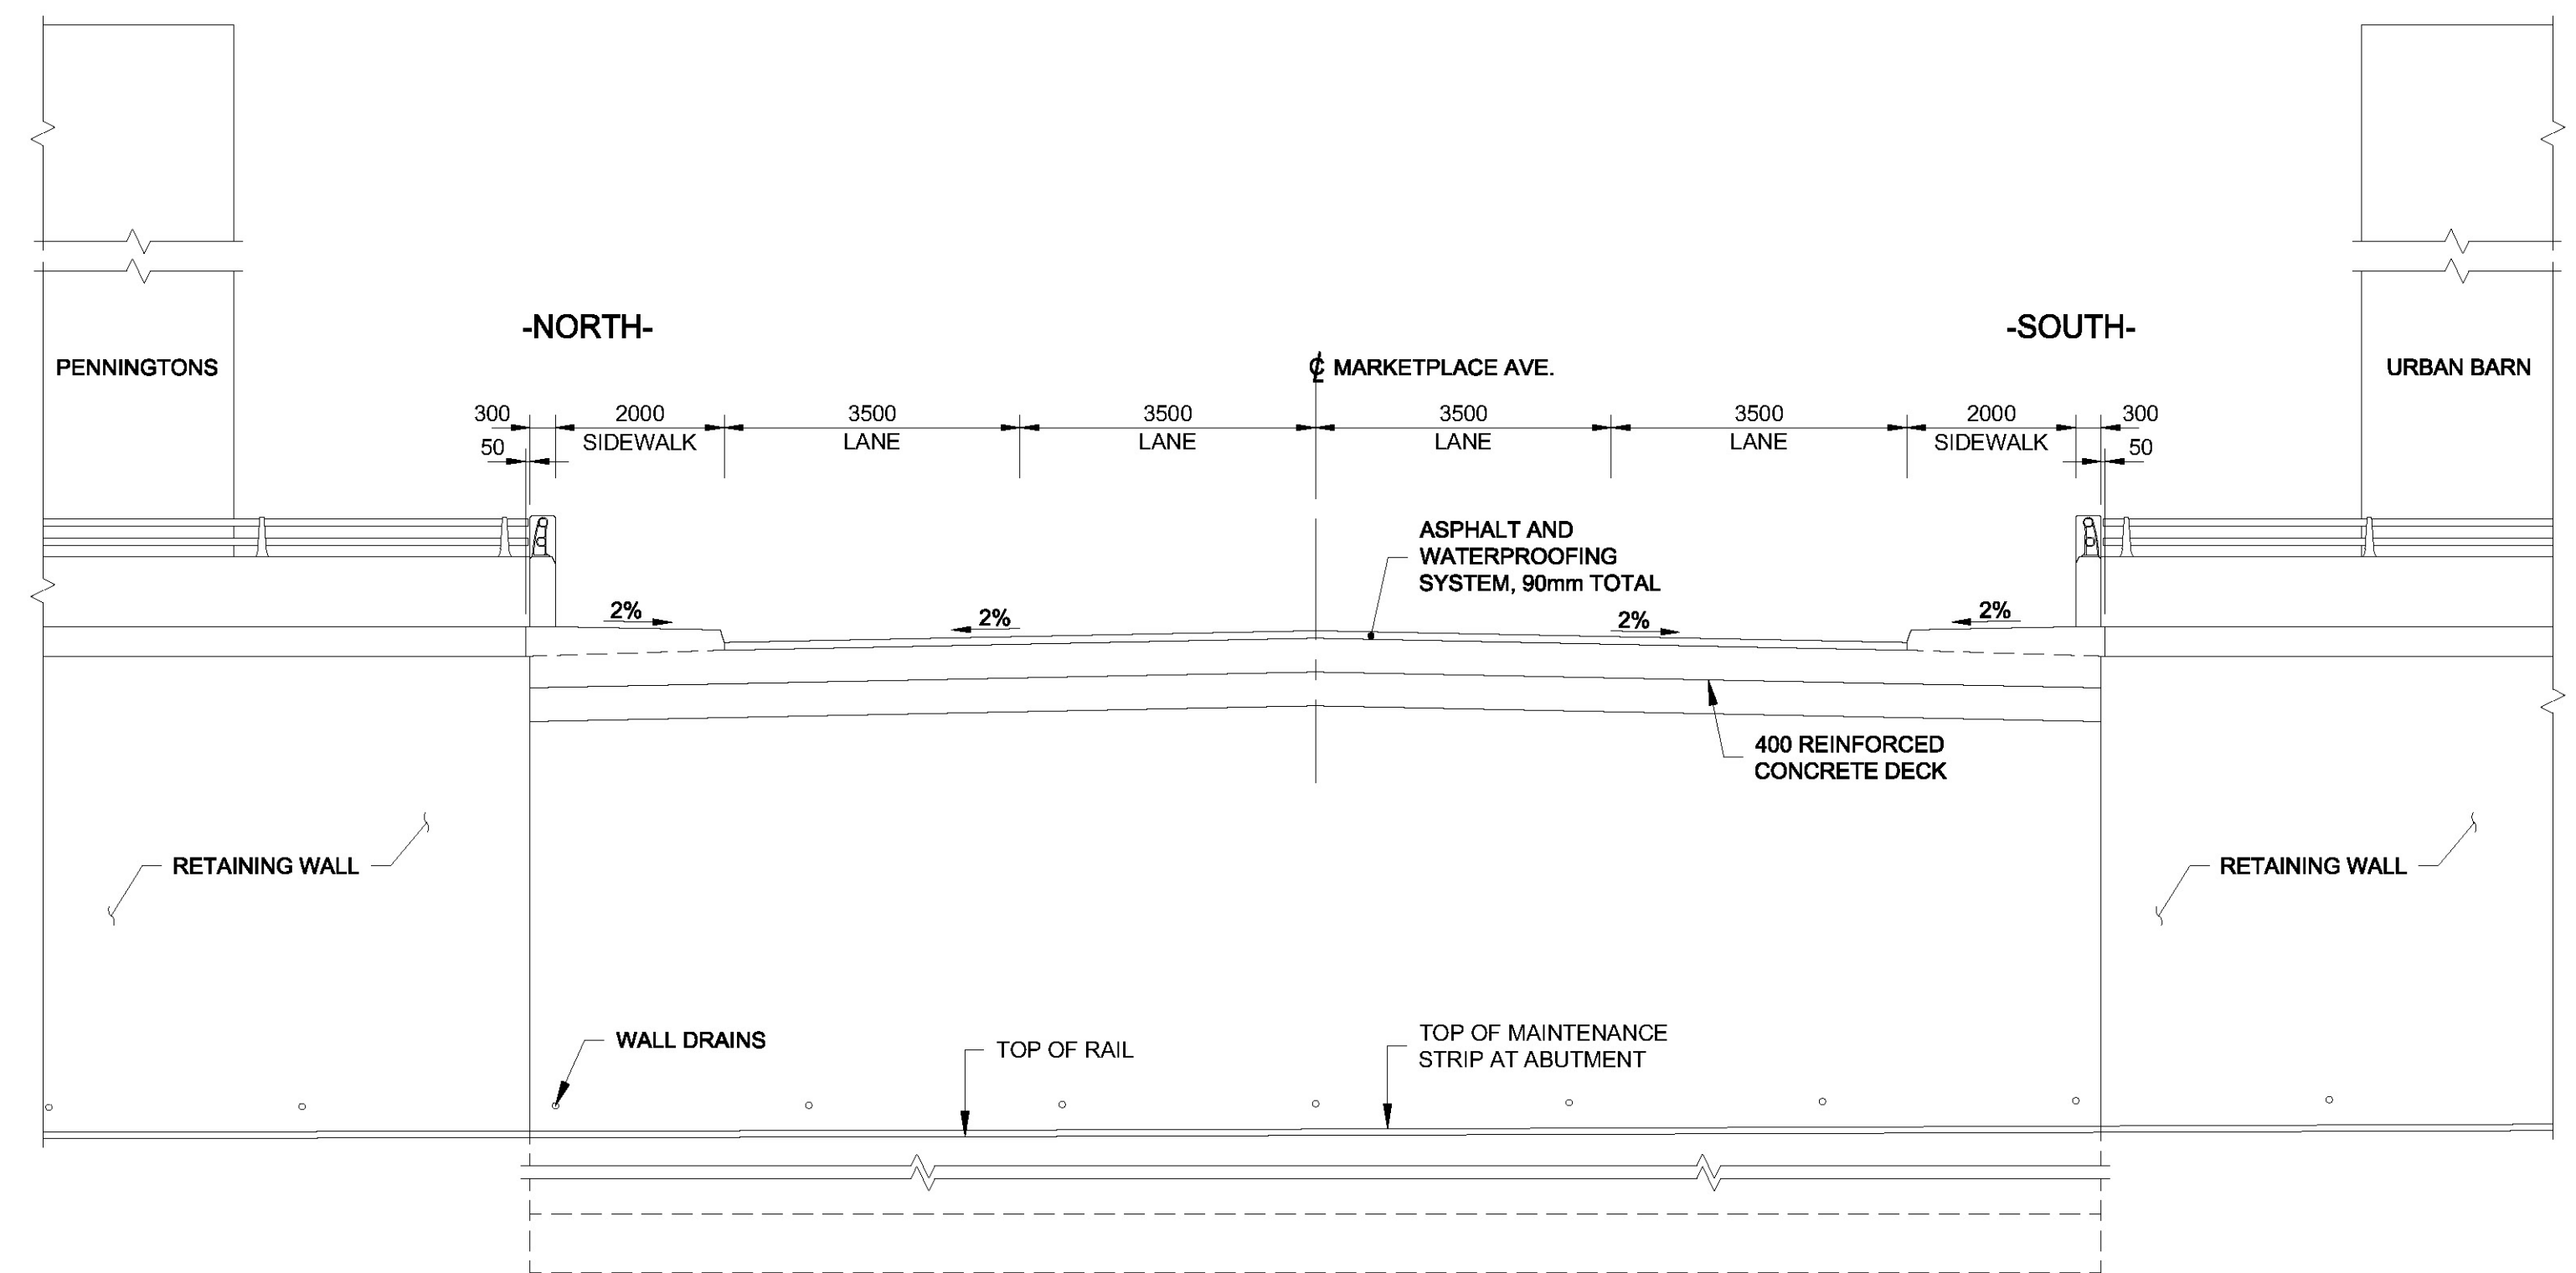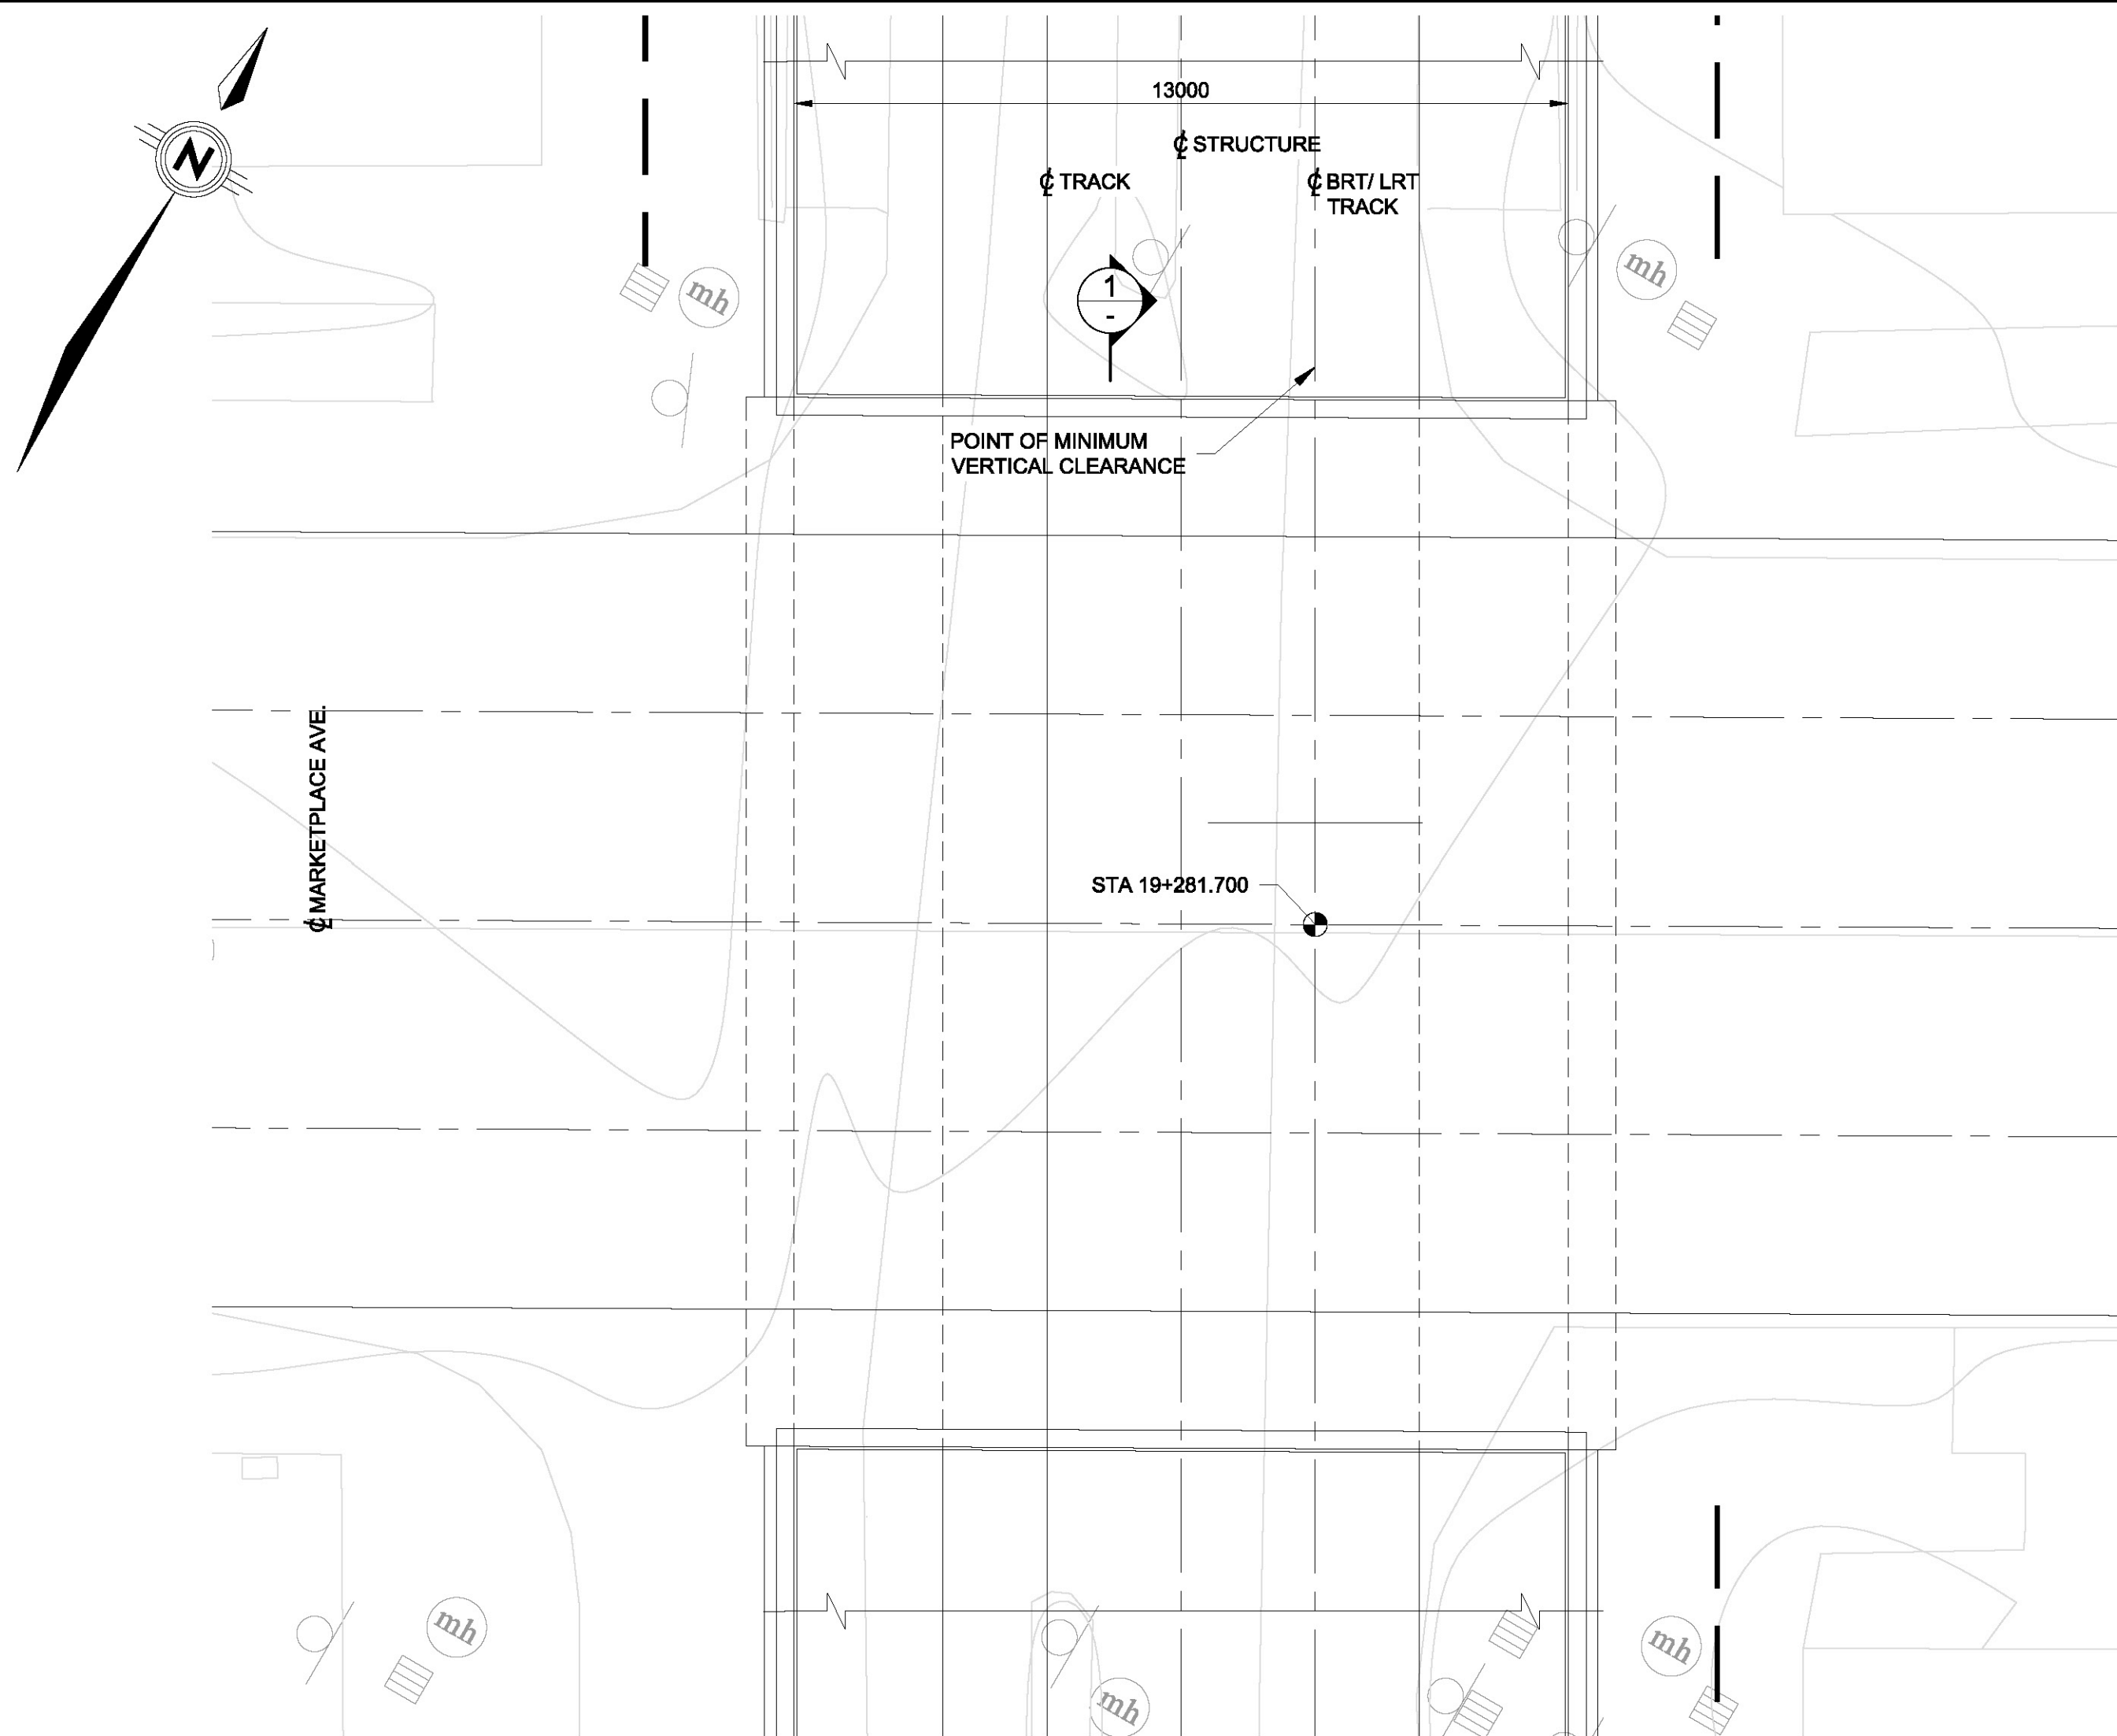

**PRELIMINARY  
 FOR DISCUSSION PURPOSES  
 ONLY**  
 6-Jul-20

**Barrhaven LRT Corridor**  
 Baseline Station to Barrhaven Town Centre Station



**BARRHAVEN LRT**  
 MARKETPLACE AVE  
 GA


Revision:  
 Sheet: **S06**




Consultant's Information: H:\ISO\476764\0\DWGS\Structures\DWG\BARRHAVEN LRT - TRANSITWAY - MARKETPLACE - TRENCH SEGMENT - PARALLEL RIGID FRAMES.dwg  
 Last Saved: 7/6/2020 8:47:56 AM  
 Plot Date: 6-Jul-20



**PLAN**  
1:100

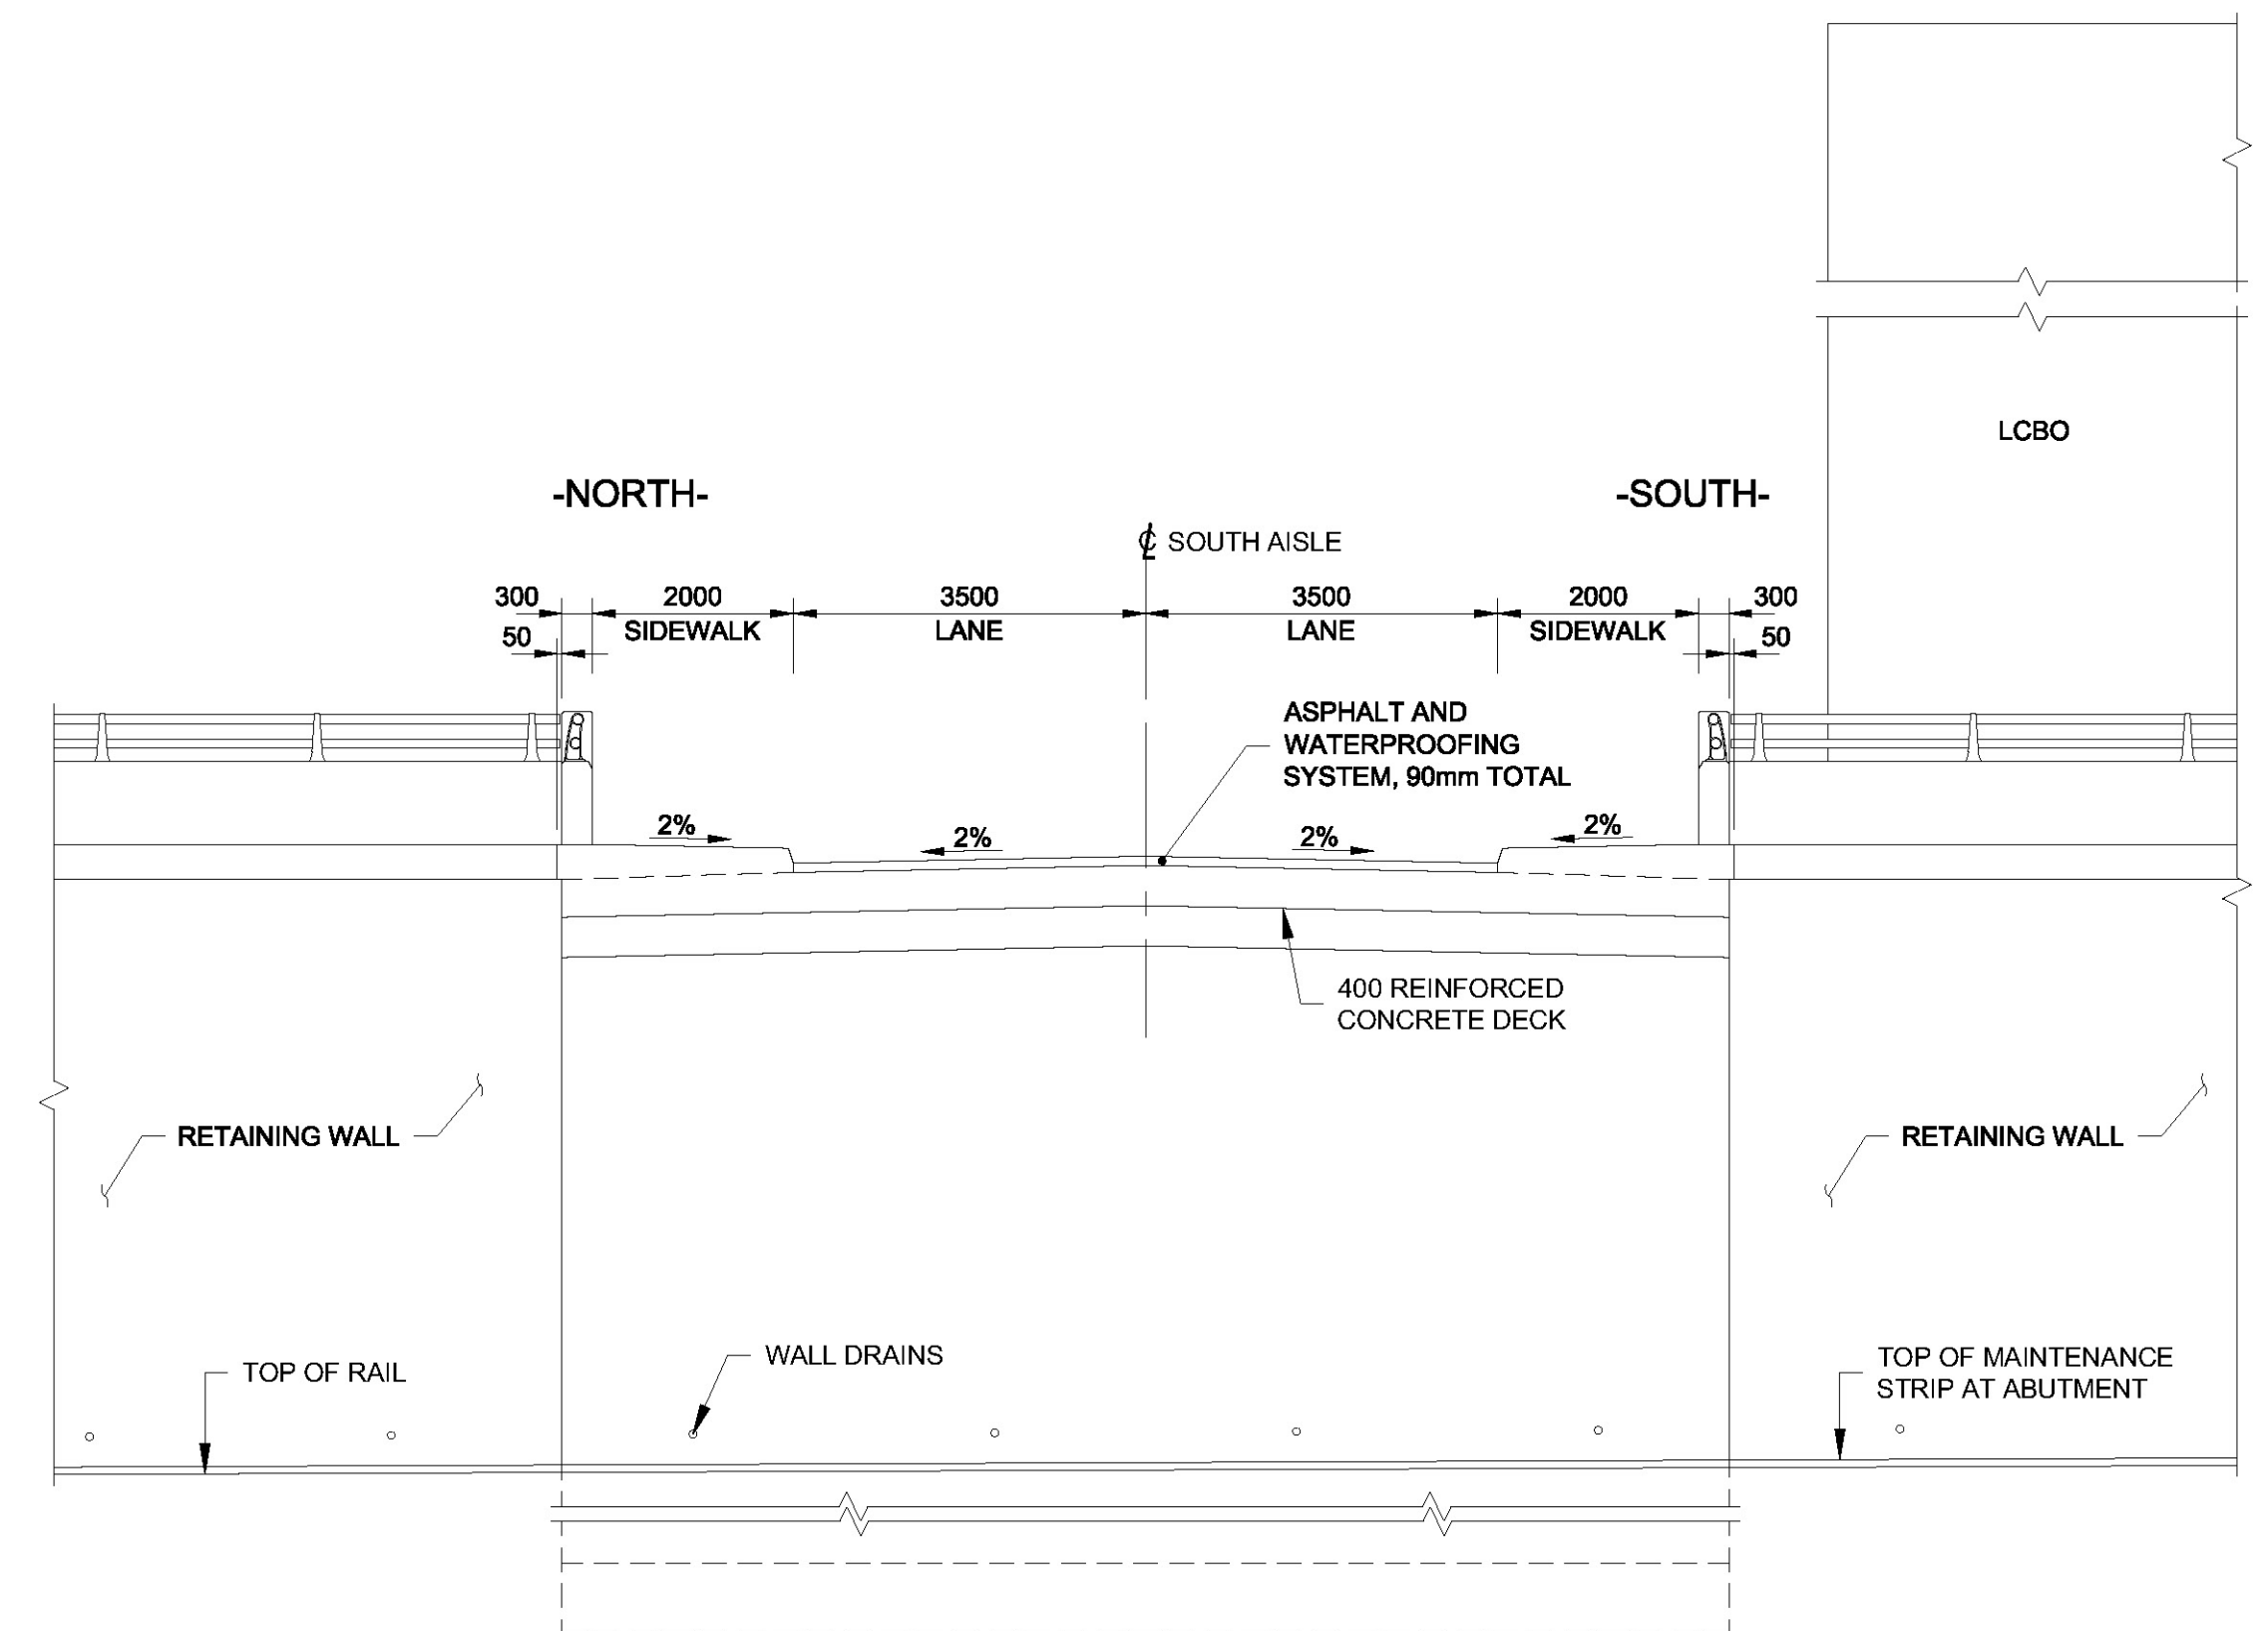

**SECTION 1**  
1:75

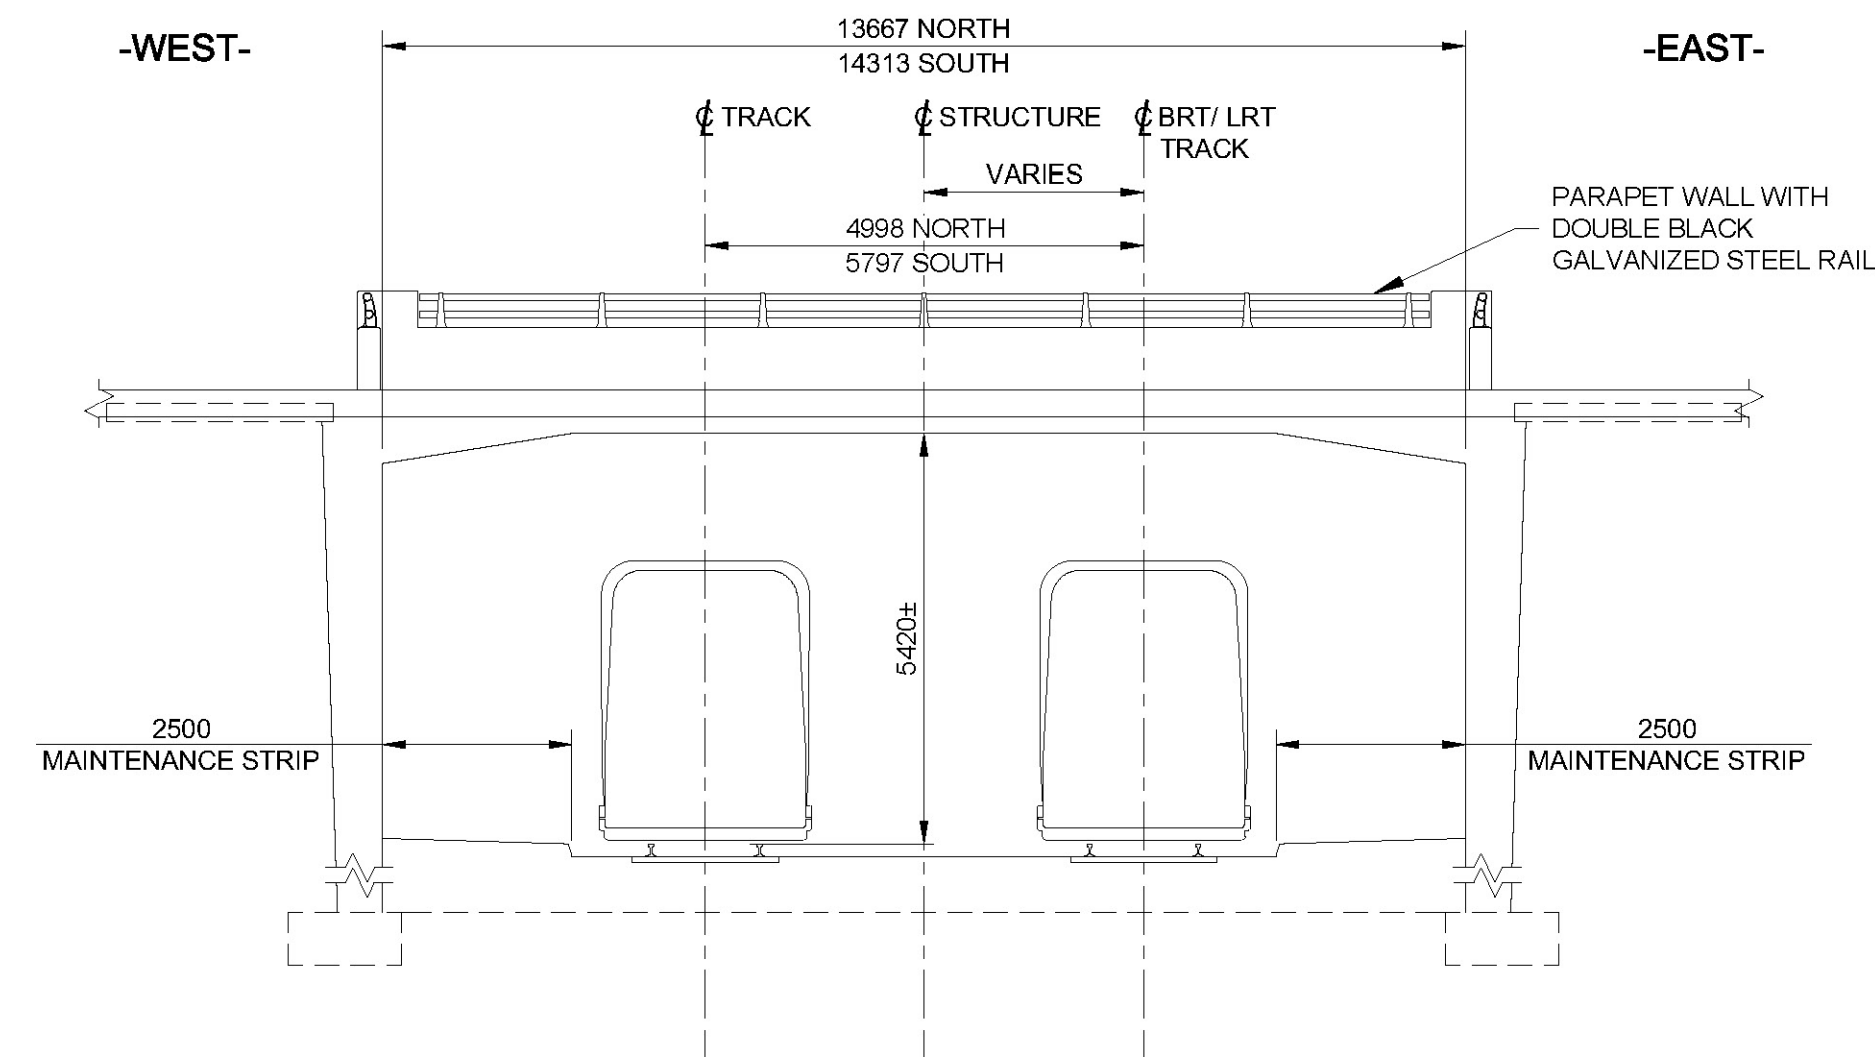

**ELEVATION**  
1:100

**PRELIMINARY  
FOR DISCUSSION PURPOSES  
ONLY**  
 6-Jul-20





**Barrhaven LRT Corridor**  
 Baseline Station to Barrhaven Town Centre Station



**BARRHAVEN LRT**  
 SOUTH AISLE GA

Revision:  
 Sheet: **S07**



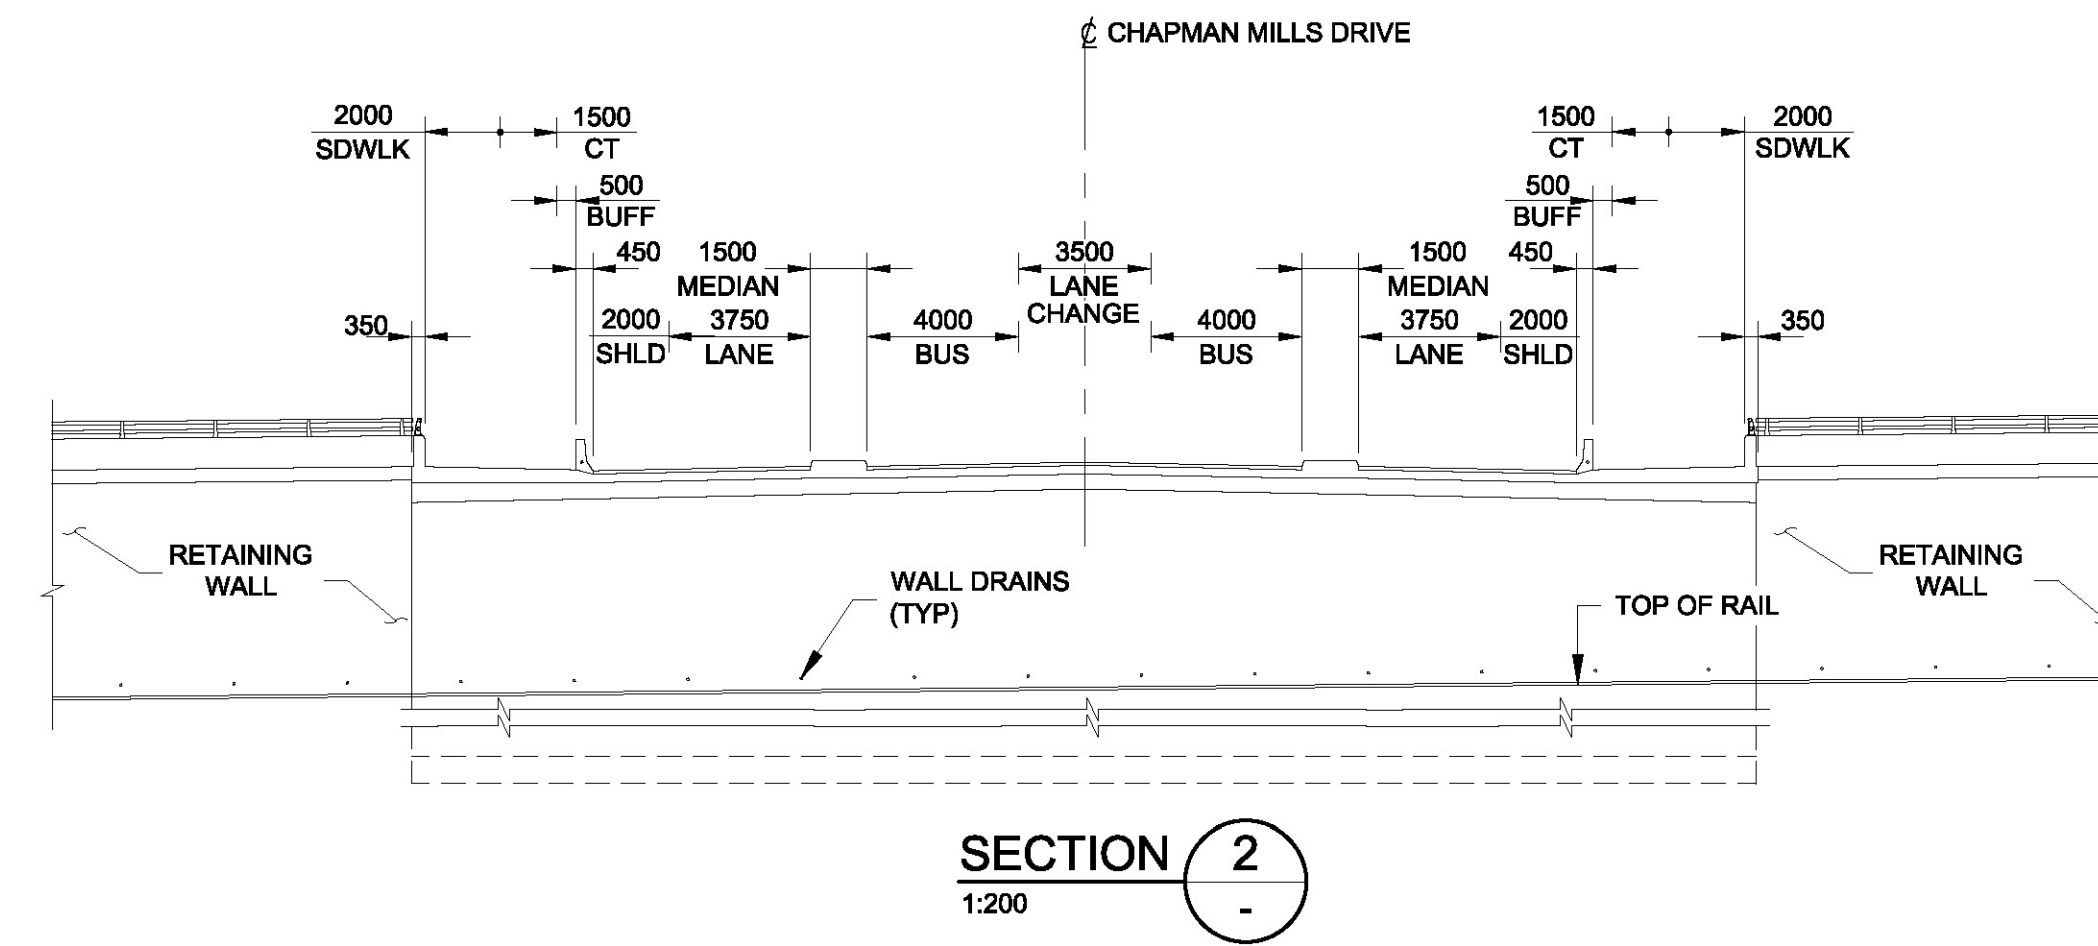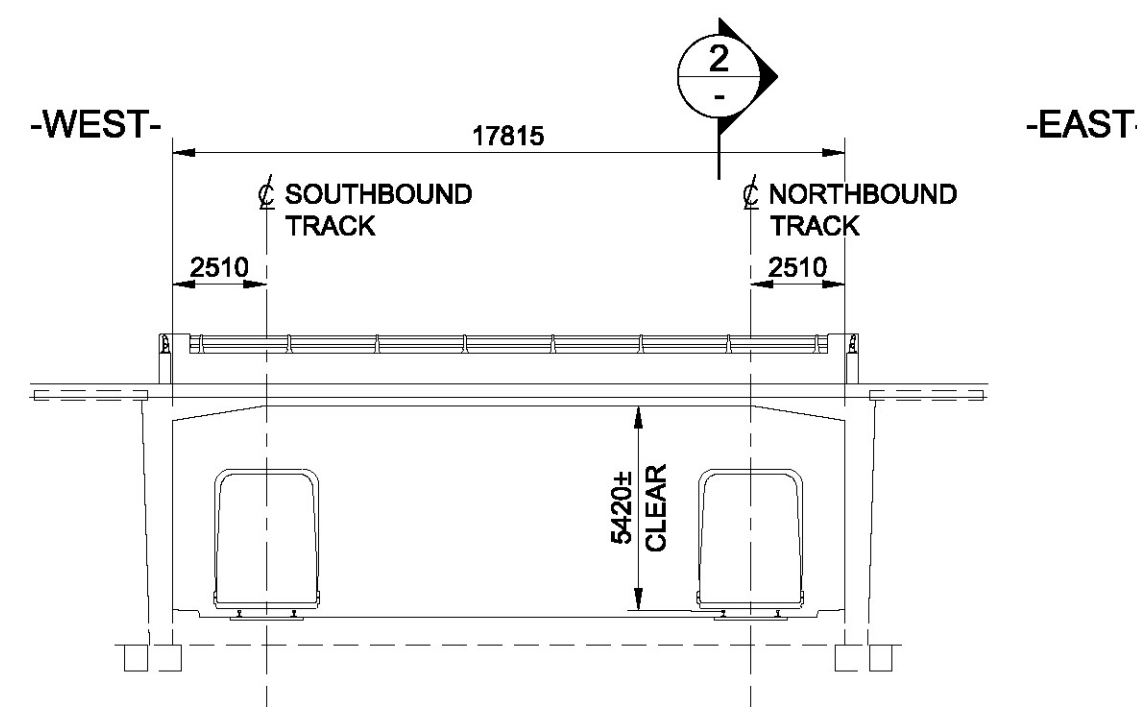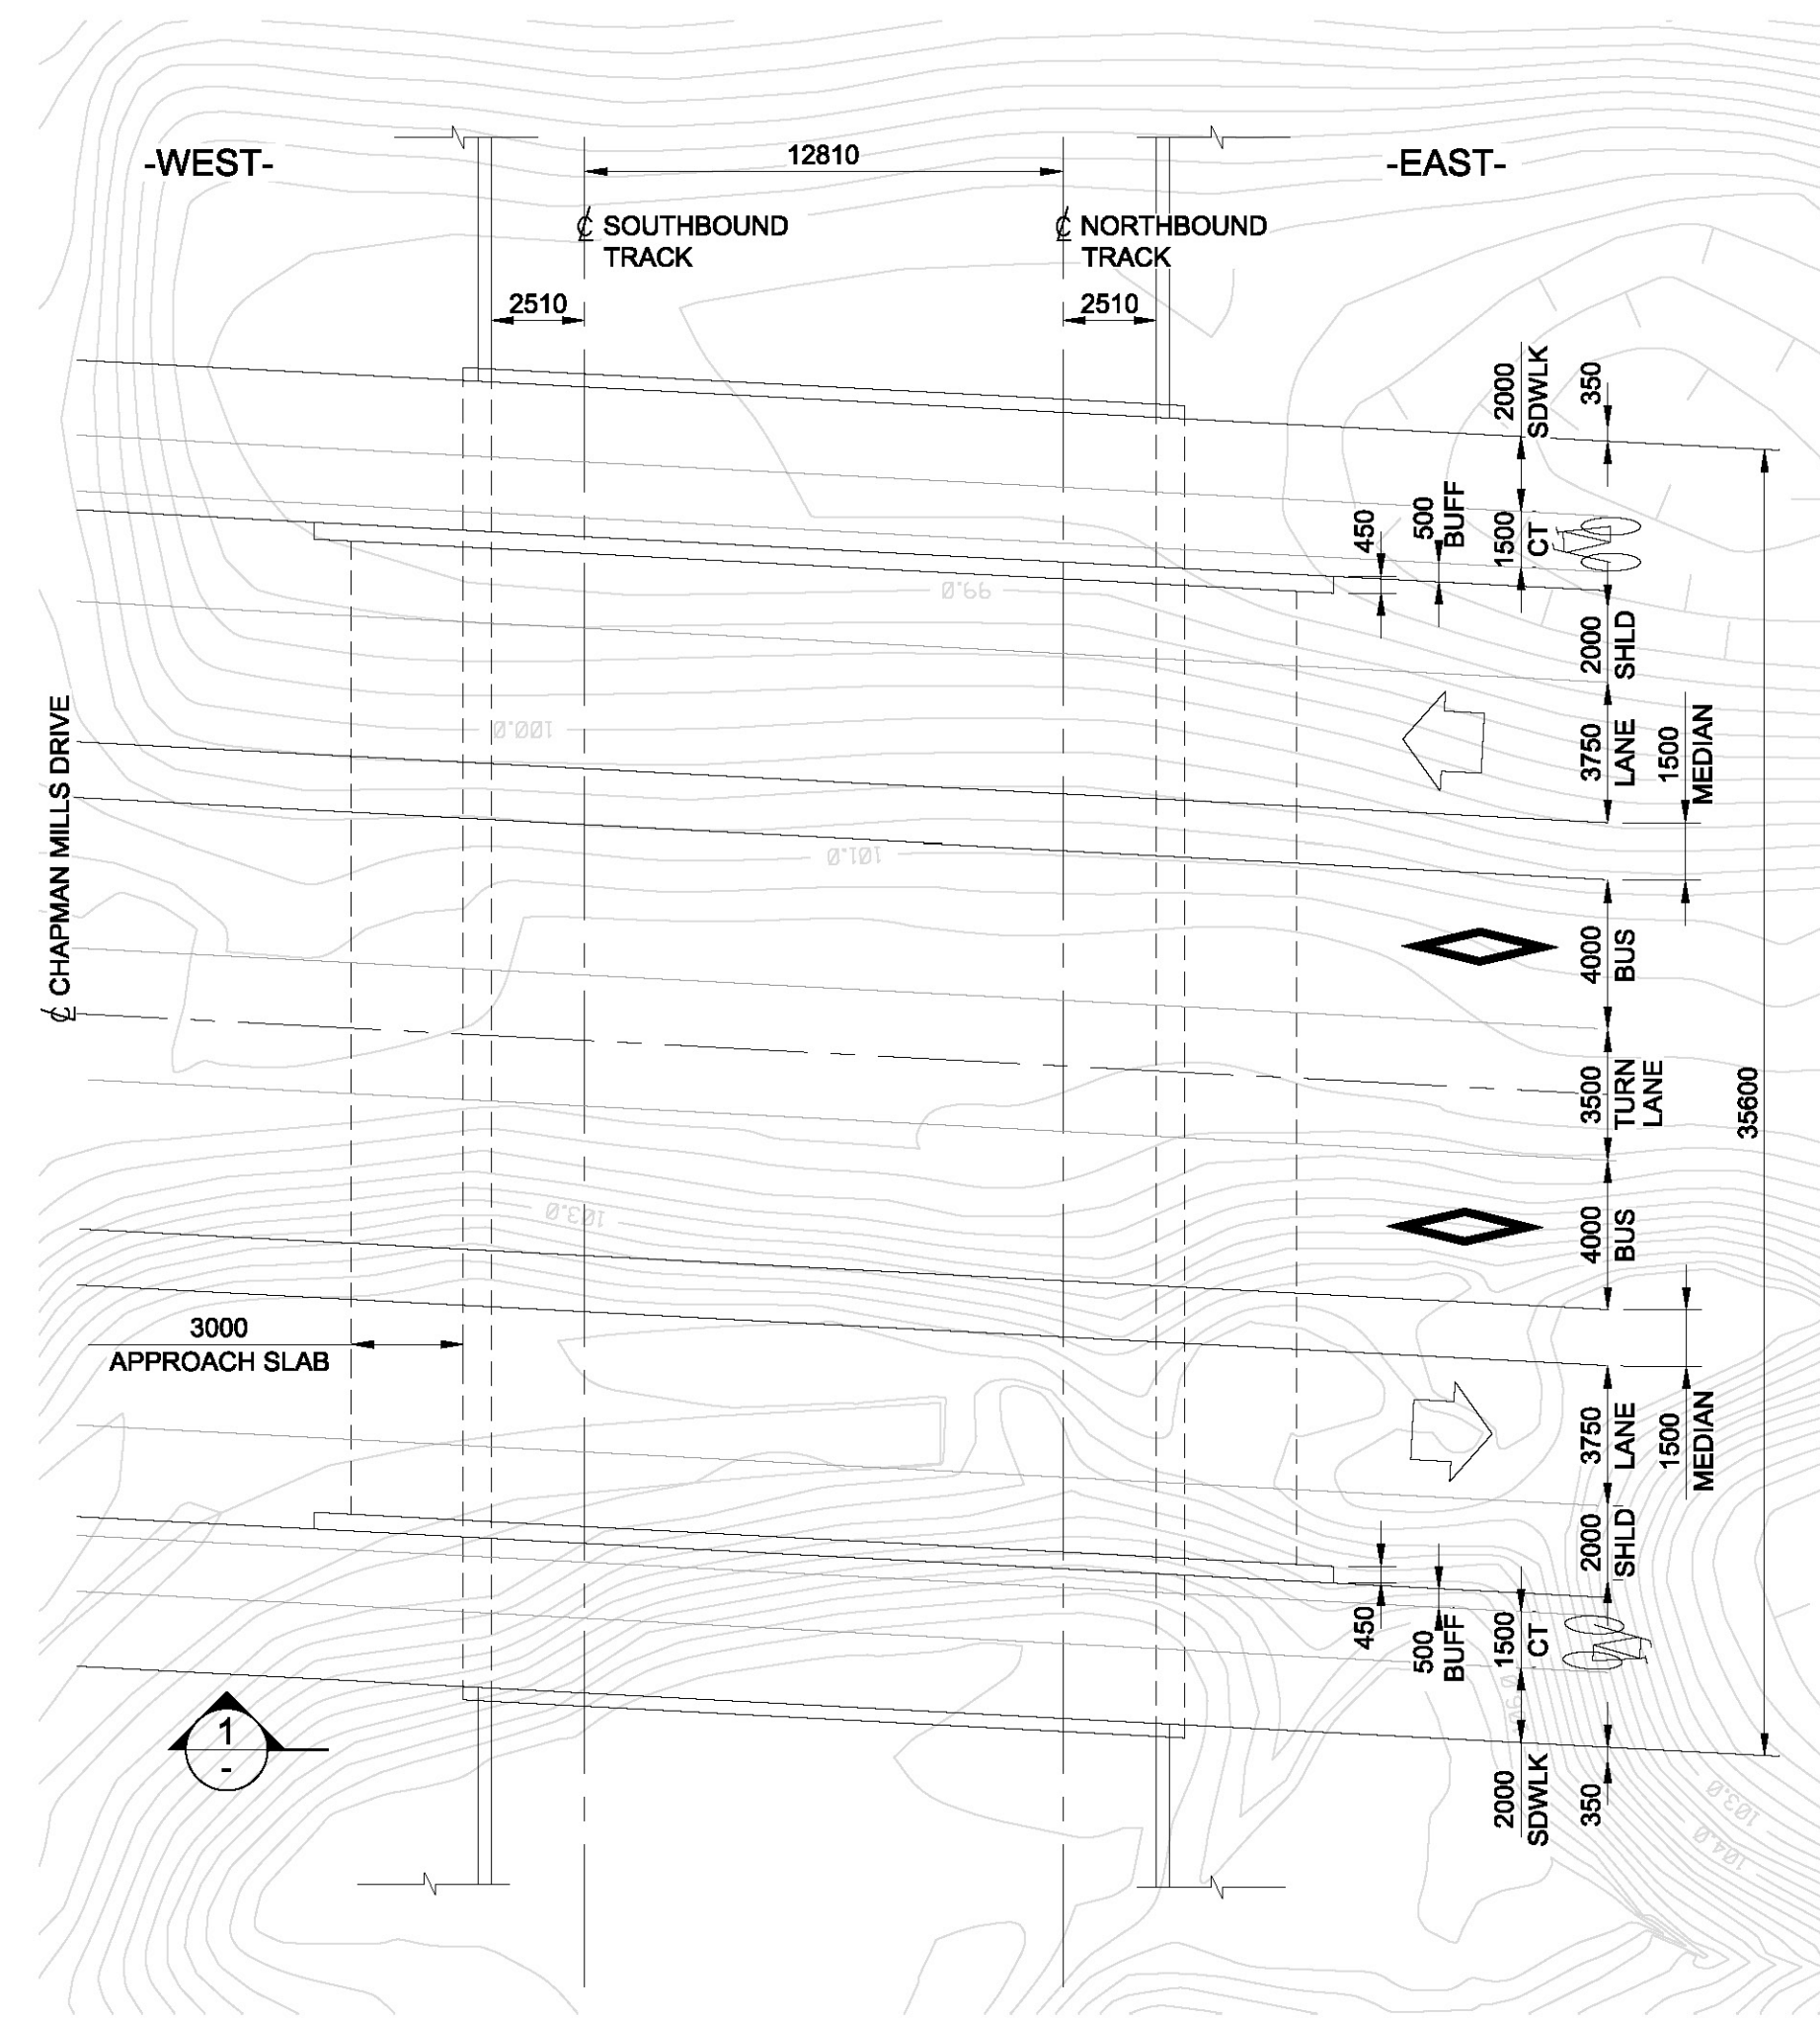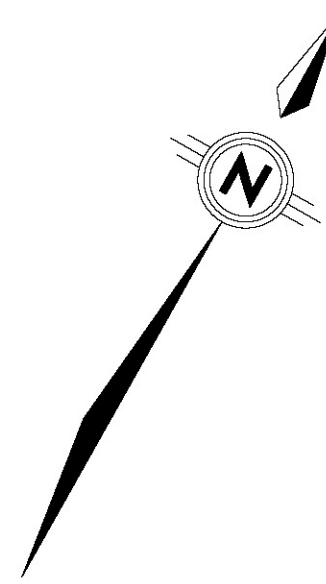

**PRELIMINARY  
FOR DISCUSSION PURPOSES  
ONLY**  
 6-Jul-20



**Barrhaven LRT Corridor**  
 Baseline Station to Barrhaven Town Centre Station




**BARRHAVEN LRT**  
 CHAPMAN MILLS  
 BRIDGE  
 GA

Revision:  
 Sheet: **S08**




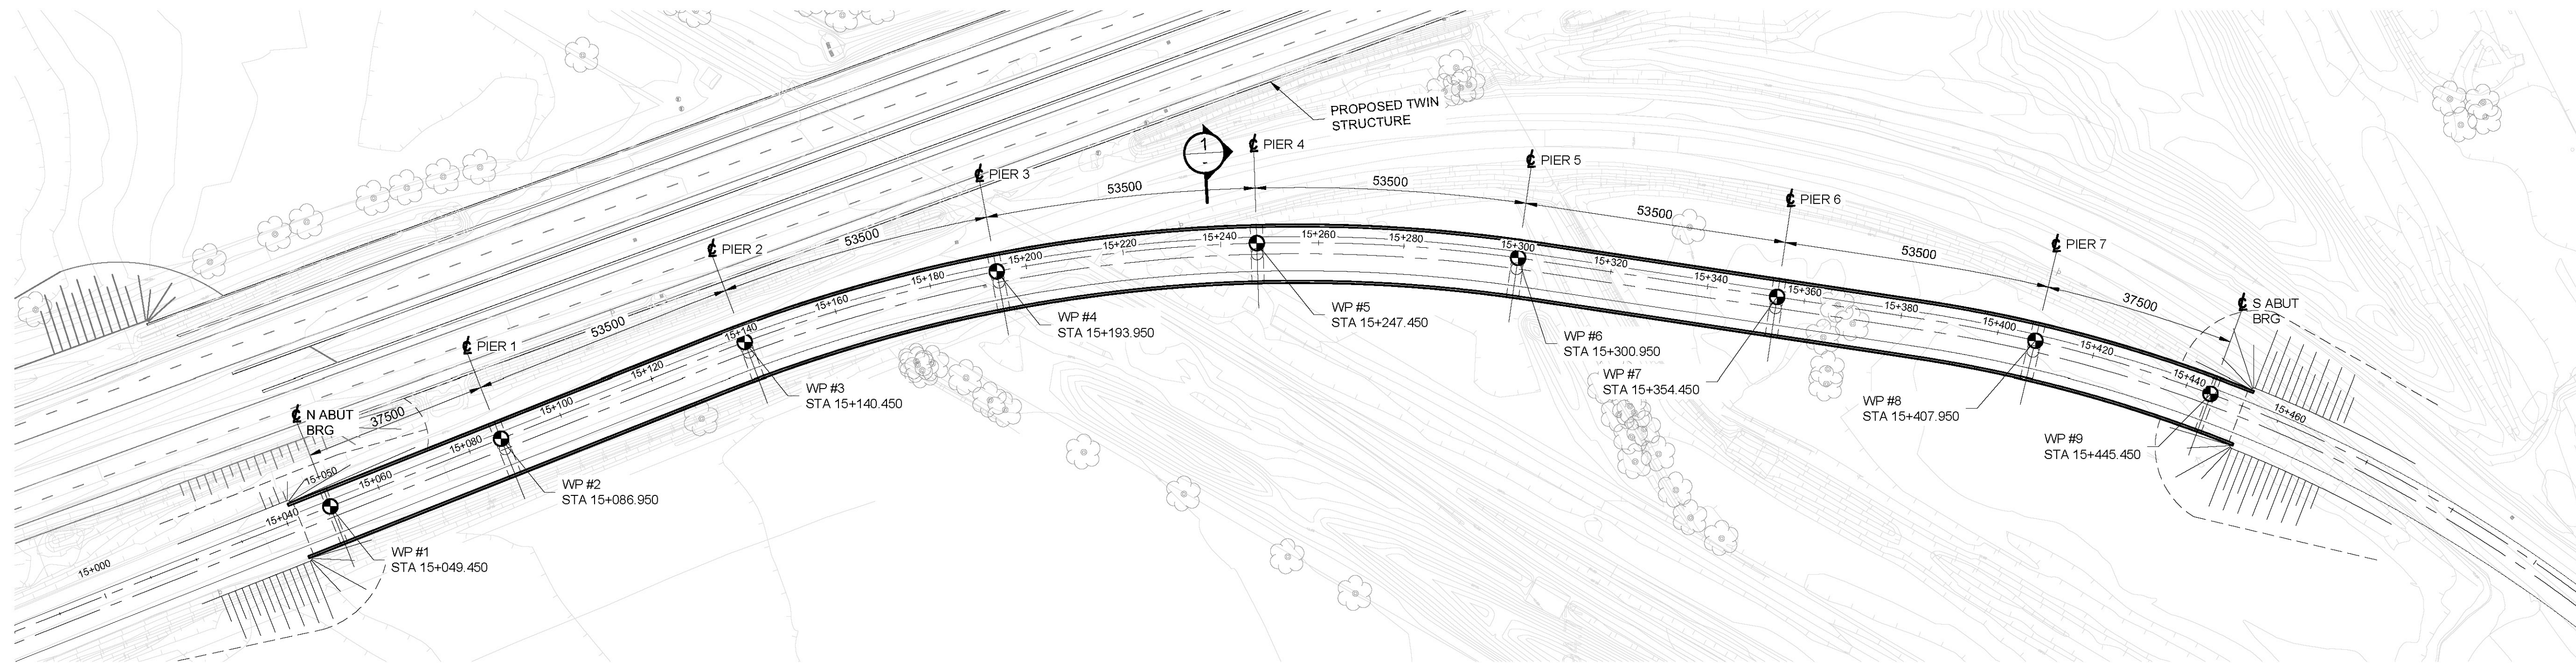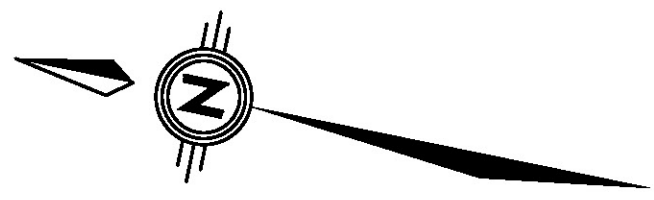

PLAN  
1:750

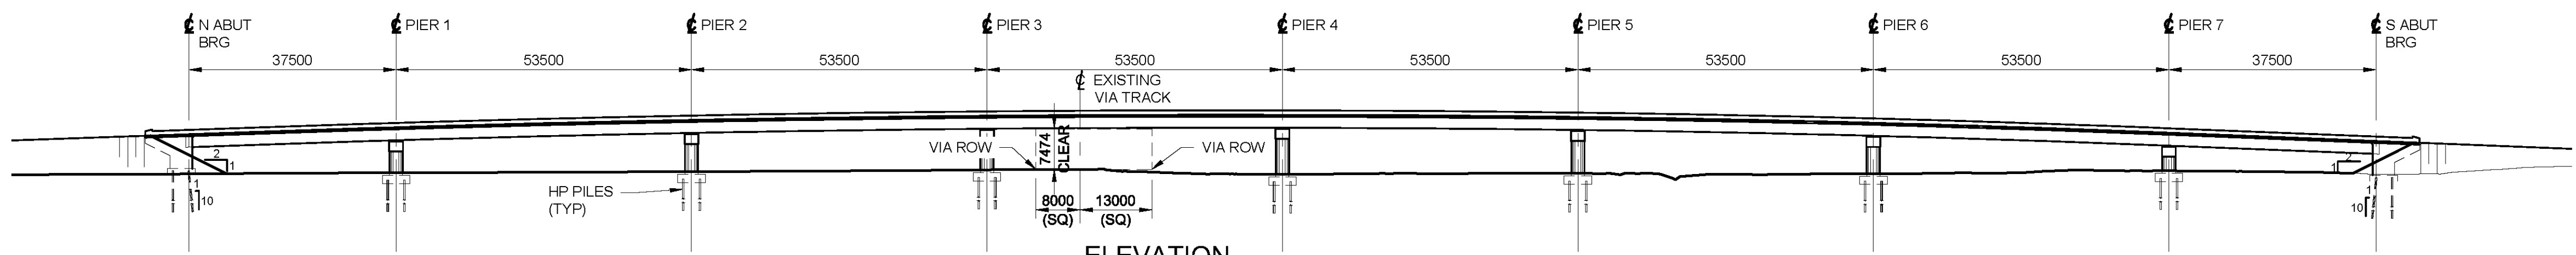

ELEVATION  
1:750

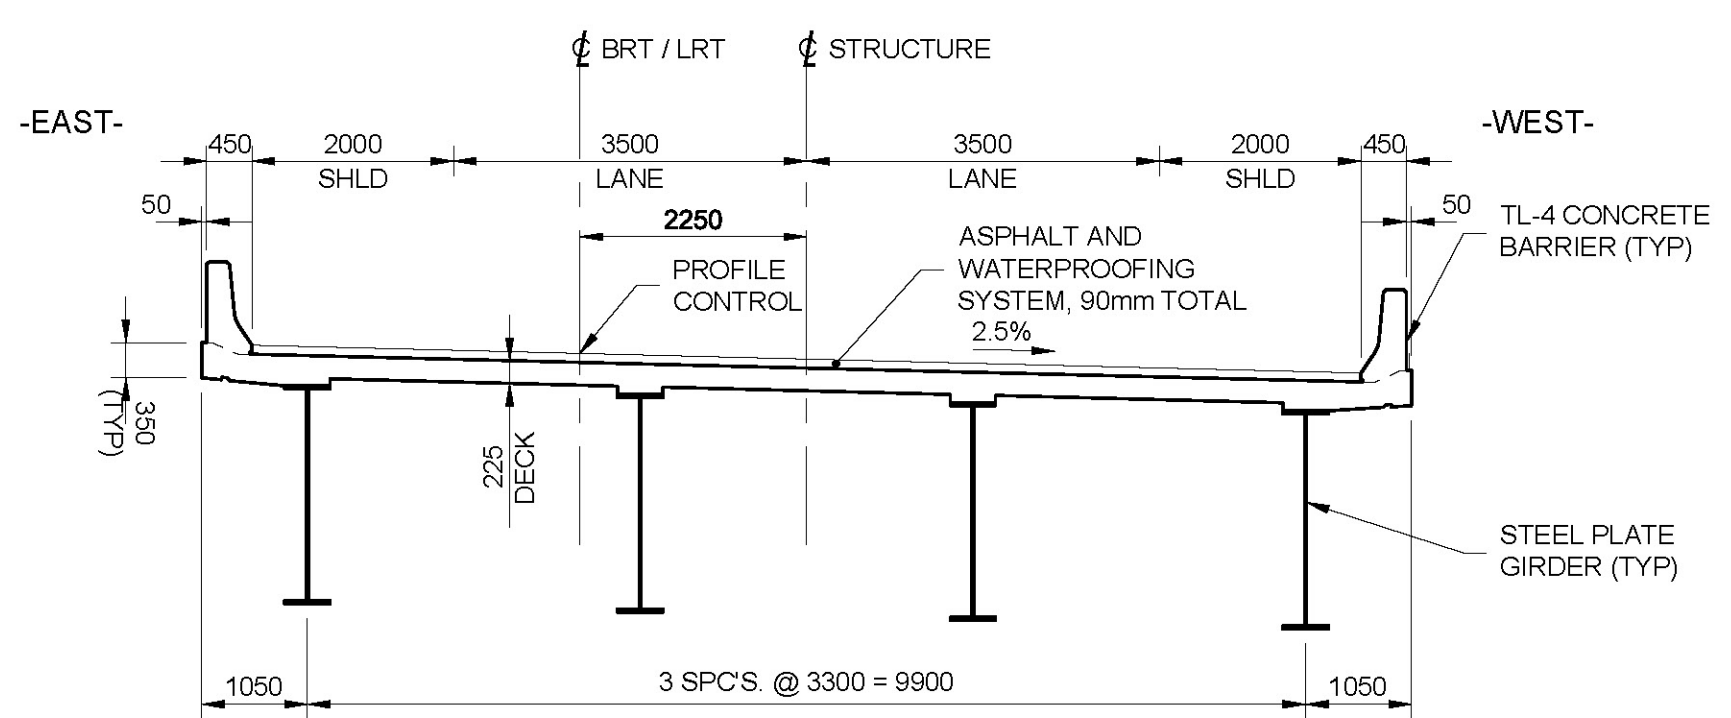

SECTION 1  
1:75

**PRELIMINARY  
FOR DISCUSSION PURPOSES  
ONLY**  
12-Jun-20

Consultant's Information: H:\ISO\476\65400\DWGS\Structures\DWG\BLRT - TRANSITWAY - LATEST BRT DESIGN.dwg  
 Last Saved: 7/6/2020 8:19:13 AM  
 Plot Date: 6-Jul-20

## Barrhaven LRT Corridor

### Baseline Station to Barrhaven Town Centre Station




**BARRHAVEN LRT**  
TRANSITWAY  
BRT OPTION GA


Revision:  
Sheet:  
**S09**




**PRELIMINARY  
FOR DISCUSSION PURPOSES  
ONLY**  
16-Apr-20

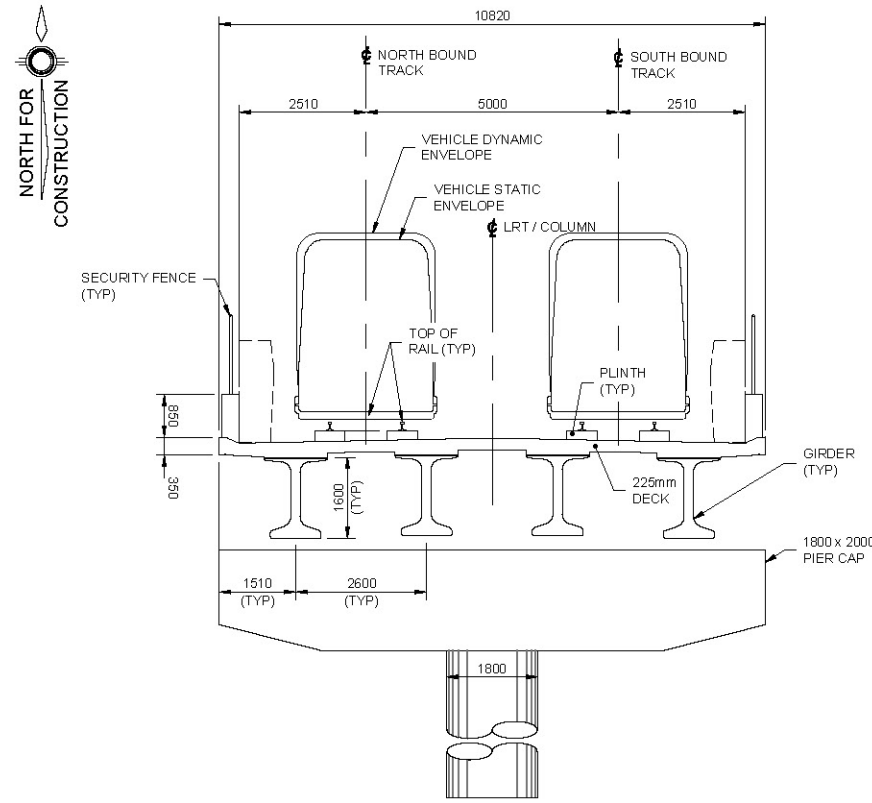


**ELEVATED OPTION**  
1:75

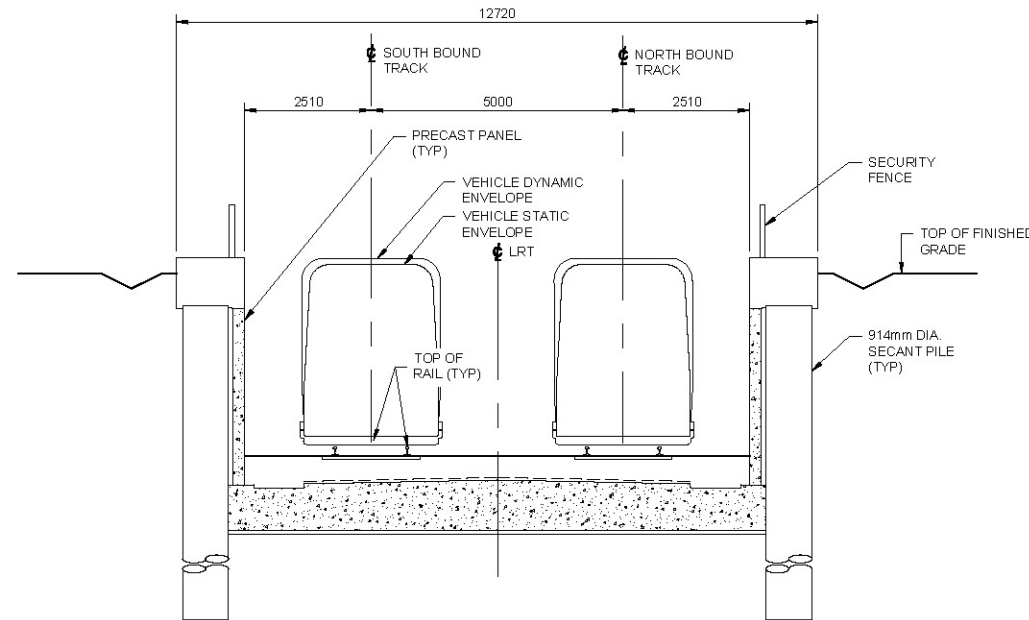

**U-TRENCH OPTION 1**  
1:75

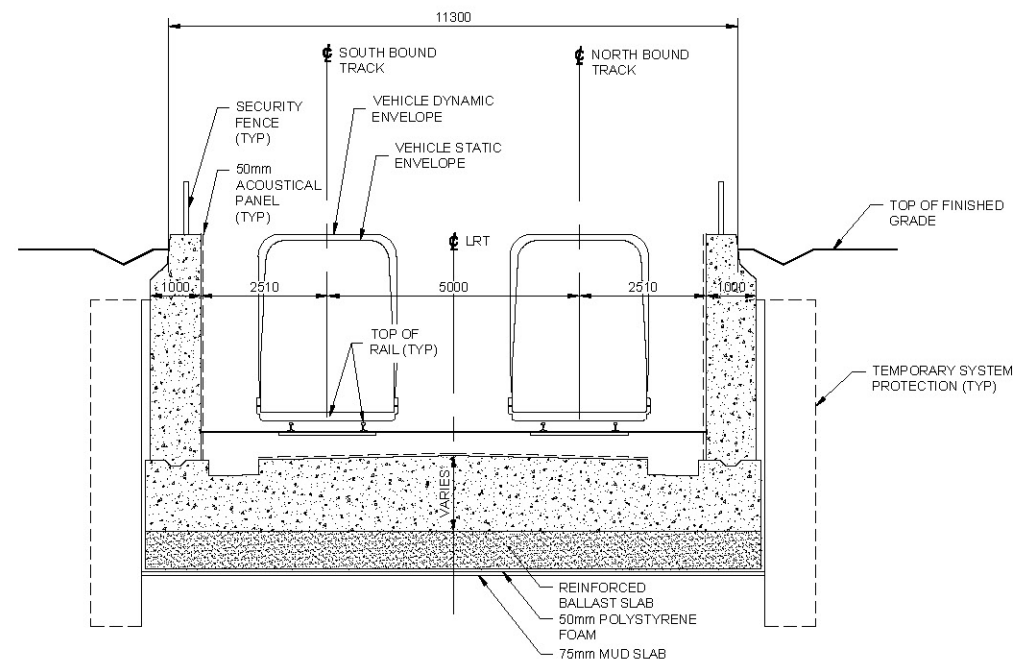

**U-TRENCH OPTION 2**  
1:75

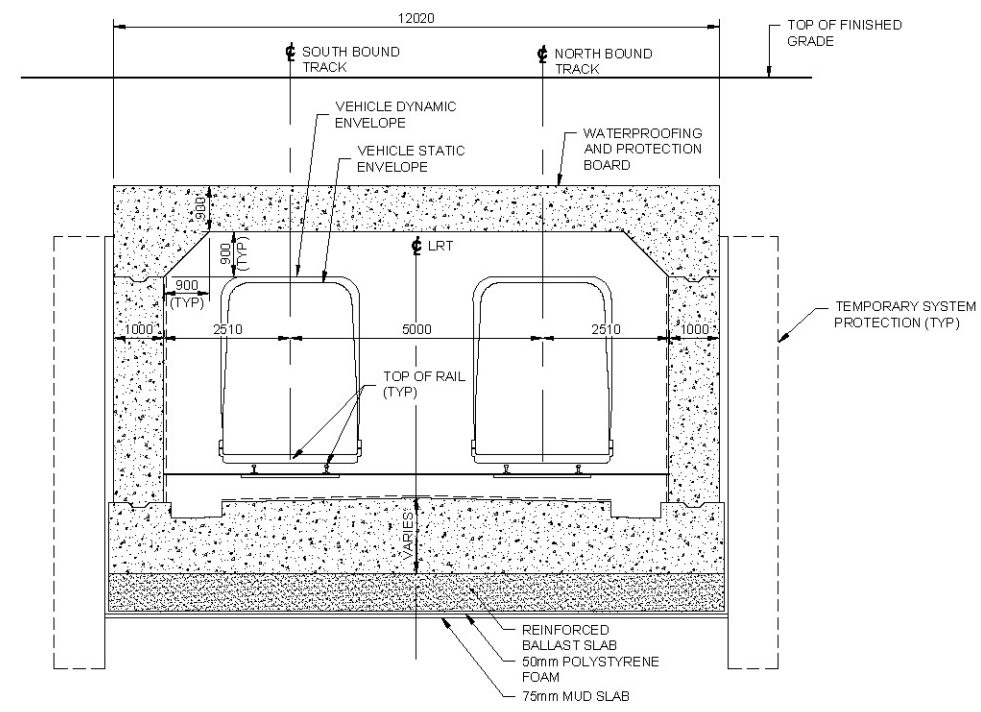

**BOX TUNNEL OPTION**  
1:75

Consultant's Information: H:\150\175764\00\DWGS\Structures\DWG\TYPICAL CROSS SECTION.dwg  
 Last Saved: 7/6/2020 8:03:14 AM  
 Plot Date: 6-Jul-20

Barrhaven LRT Corridor  
Baseline Station to Barrhaven Town Centre Station



BARRHAVEN LRT  
TYPICAL CROSS  
SECTIONS

Revision:  
Sheet:  
**S10**





