


DRAWING FRAME: 790mm x 534mm City of Ottawa 2008

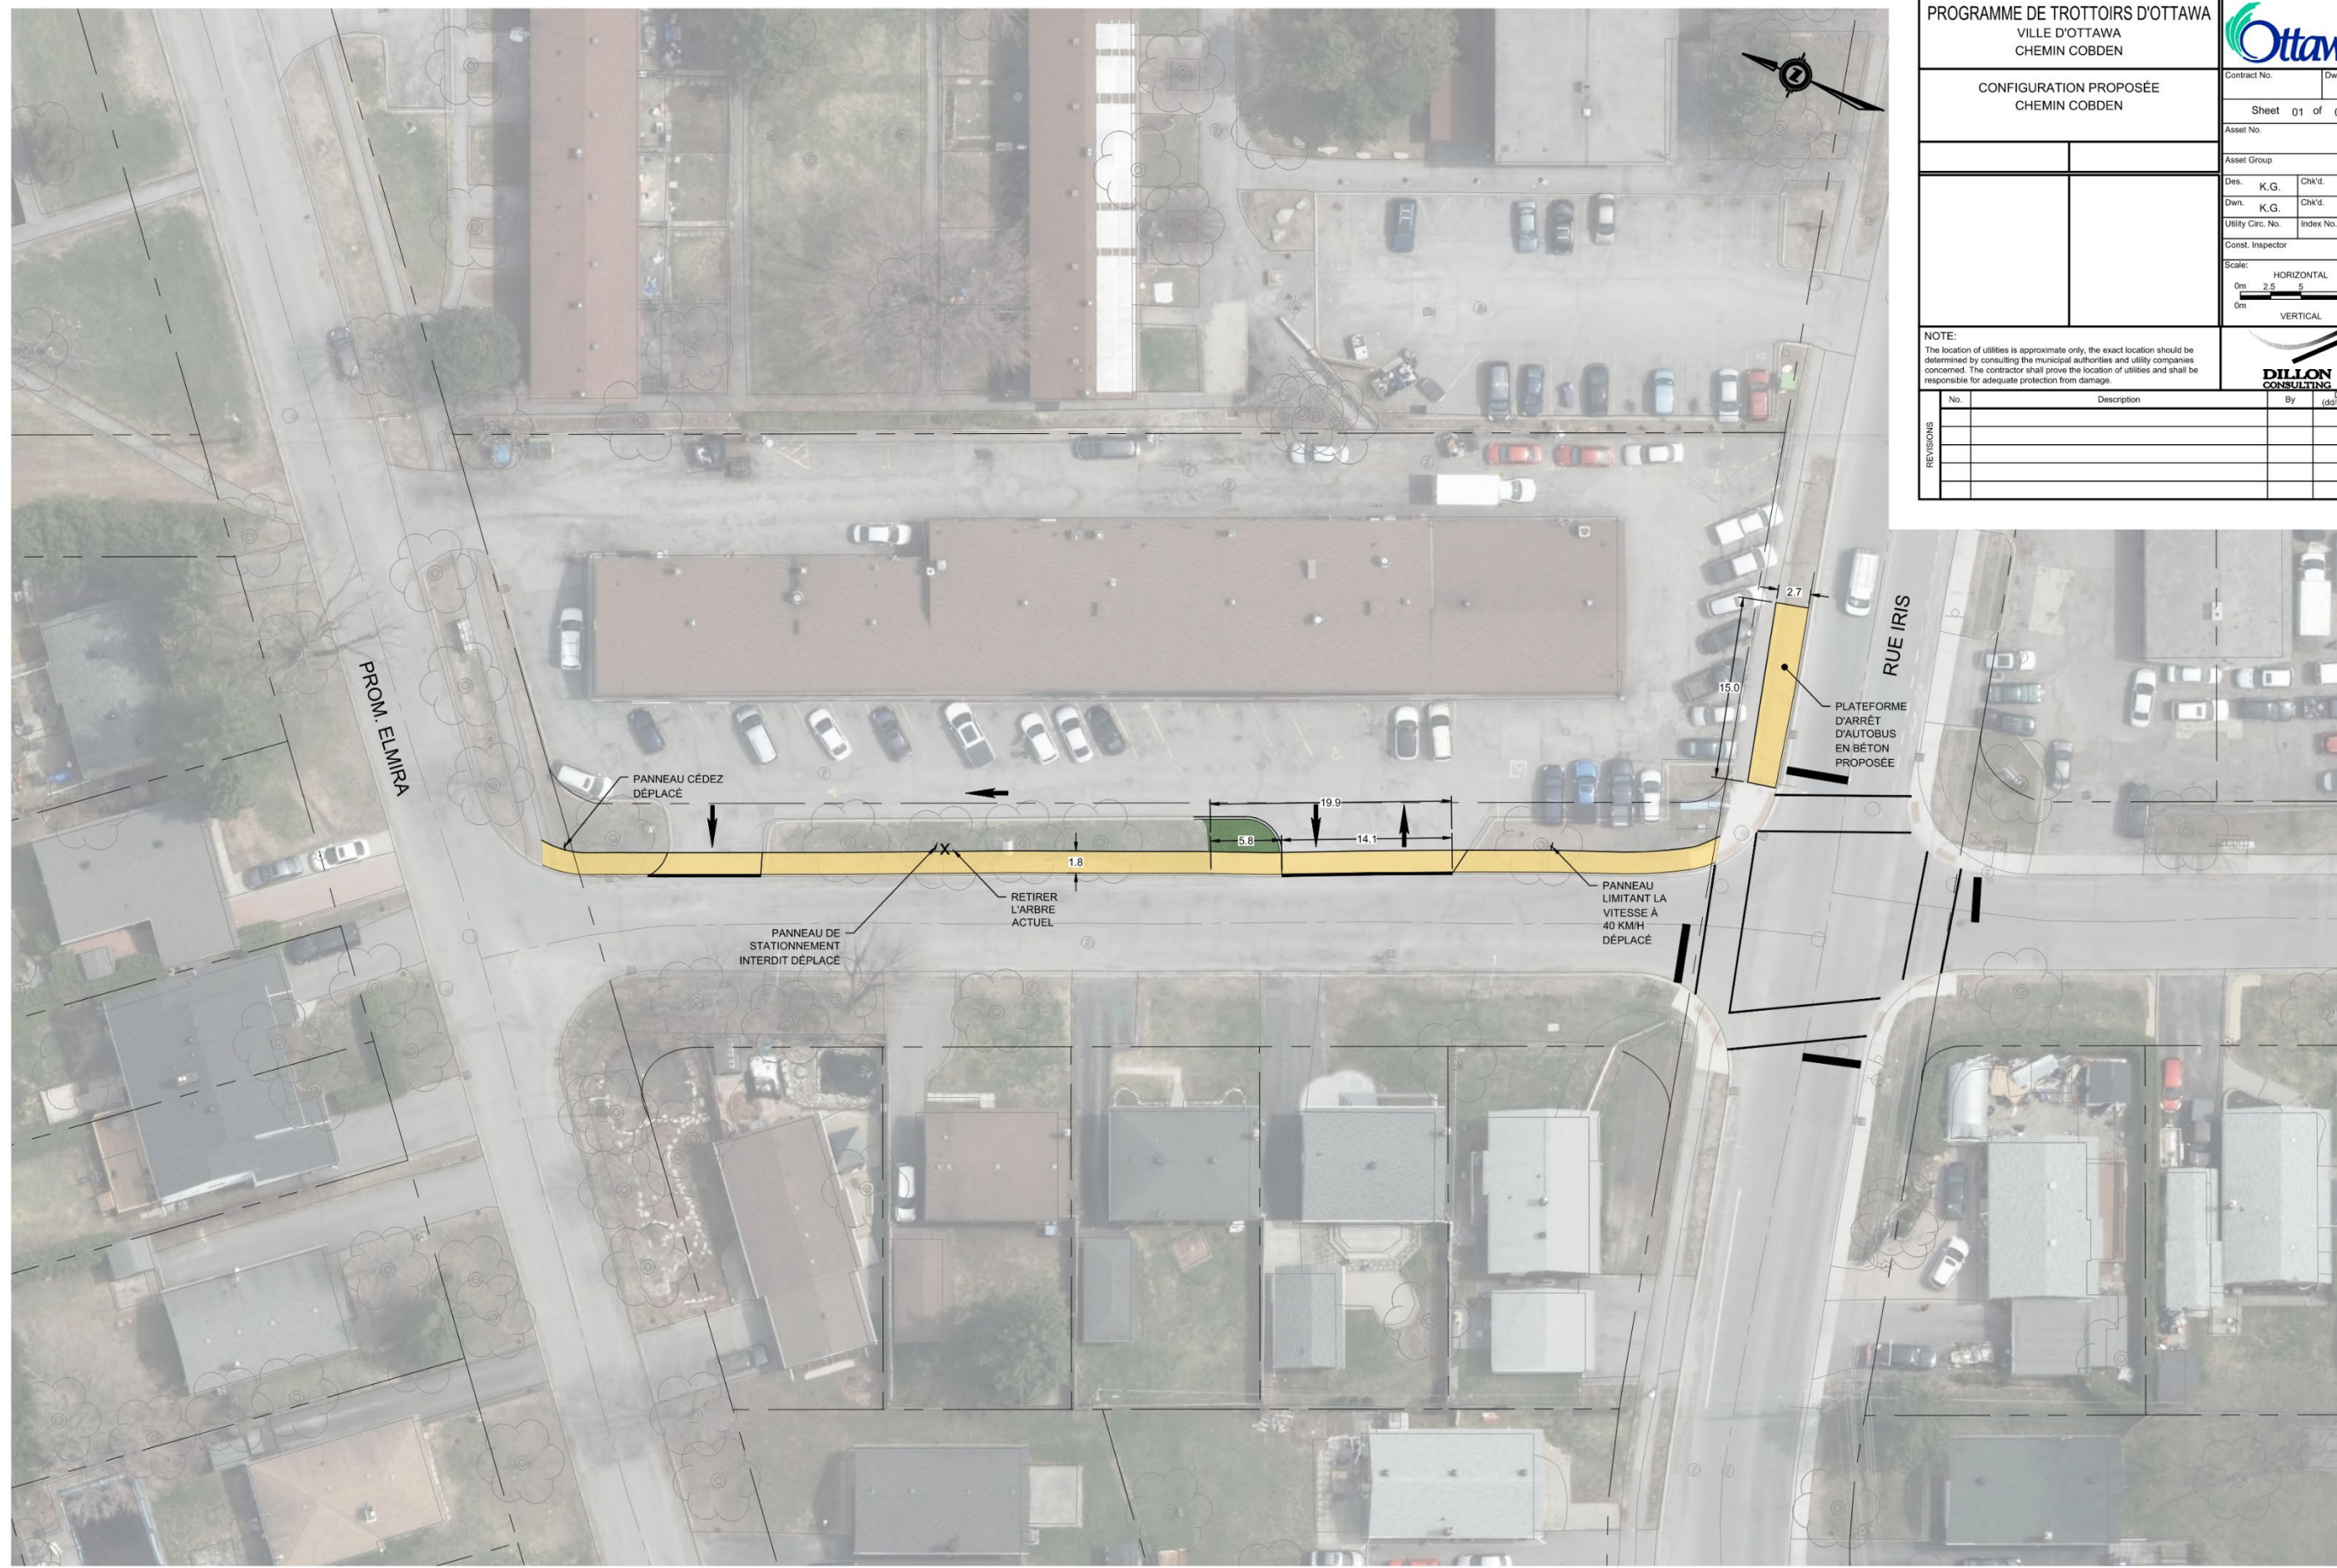

CHEMIN COBDEN

PROGRAMME DE TROTTOIRS D'OTTAWA VILLE D'OTTAWA CHEMIN COBDEN				
CONFIGURATION PROPOSÉE CHEMIN COBDEN		Contract No.	Dwg. No.	
		Sheet 01 of 01		
		Asset No.		
		Asset Group		
Des.	K.G.	Chk'd.	I.B.	
Dwn.	K.G.	Chk'd.	I.B.	
Utility Circ. No.		Index No.		
Const. Inspector				
Scale: HORIZONTAL 0m 2.5 5 10 0m VERTICAL				
NOTE: The location of utilities is approximate only, the exact location should be determined by consulting the municipal authorities and utility companies concerned. The contractor shall prove the location of utilities and shall be responsible for adequate protection from damage.				
REVISIONS	No.	Description	By	Date (dd/mm/yy)