
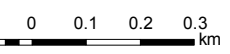


City of / Ville de
GATINEAU

Note:
 1) This schedule forms part of the Transportation Master Plan of the City of Ottawa and must be read in conjunction with the text.
 2) This schedule is intended as a framework for planning and design; consequently alignments of proposed roads are approximate and subject to detailed study.
 3) This schedule includes some lands adjacent to the Central Area that are designated General Urban Area.

Note:
 1) La présente annexe fait partie du Plan directeur de transports de la Ville d'Ottawa et doit être consultée en se reportant au texte même du Plan officiel.
 2) La présente annexe doit servir de guide en matière de planification et de conception; il s'ensuit que le tracé des routes proposées n'est qu'approximatif et donnera lieu à une étude plus approfondie.
 3) Cette annexe englobe des terrains contigus à l'aire centrale qui portent la désignation Aire urbaine générale.

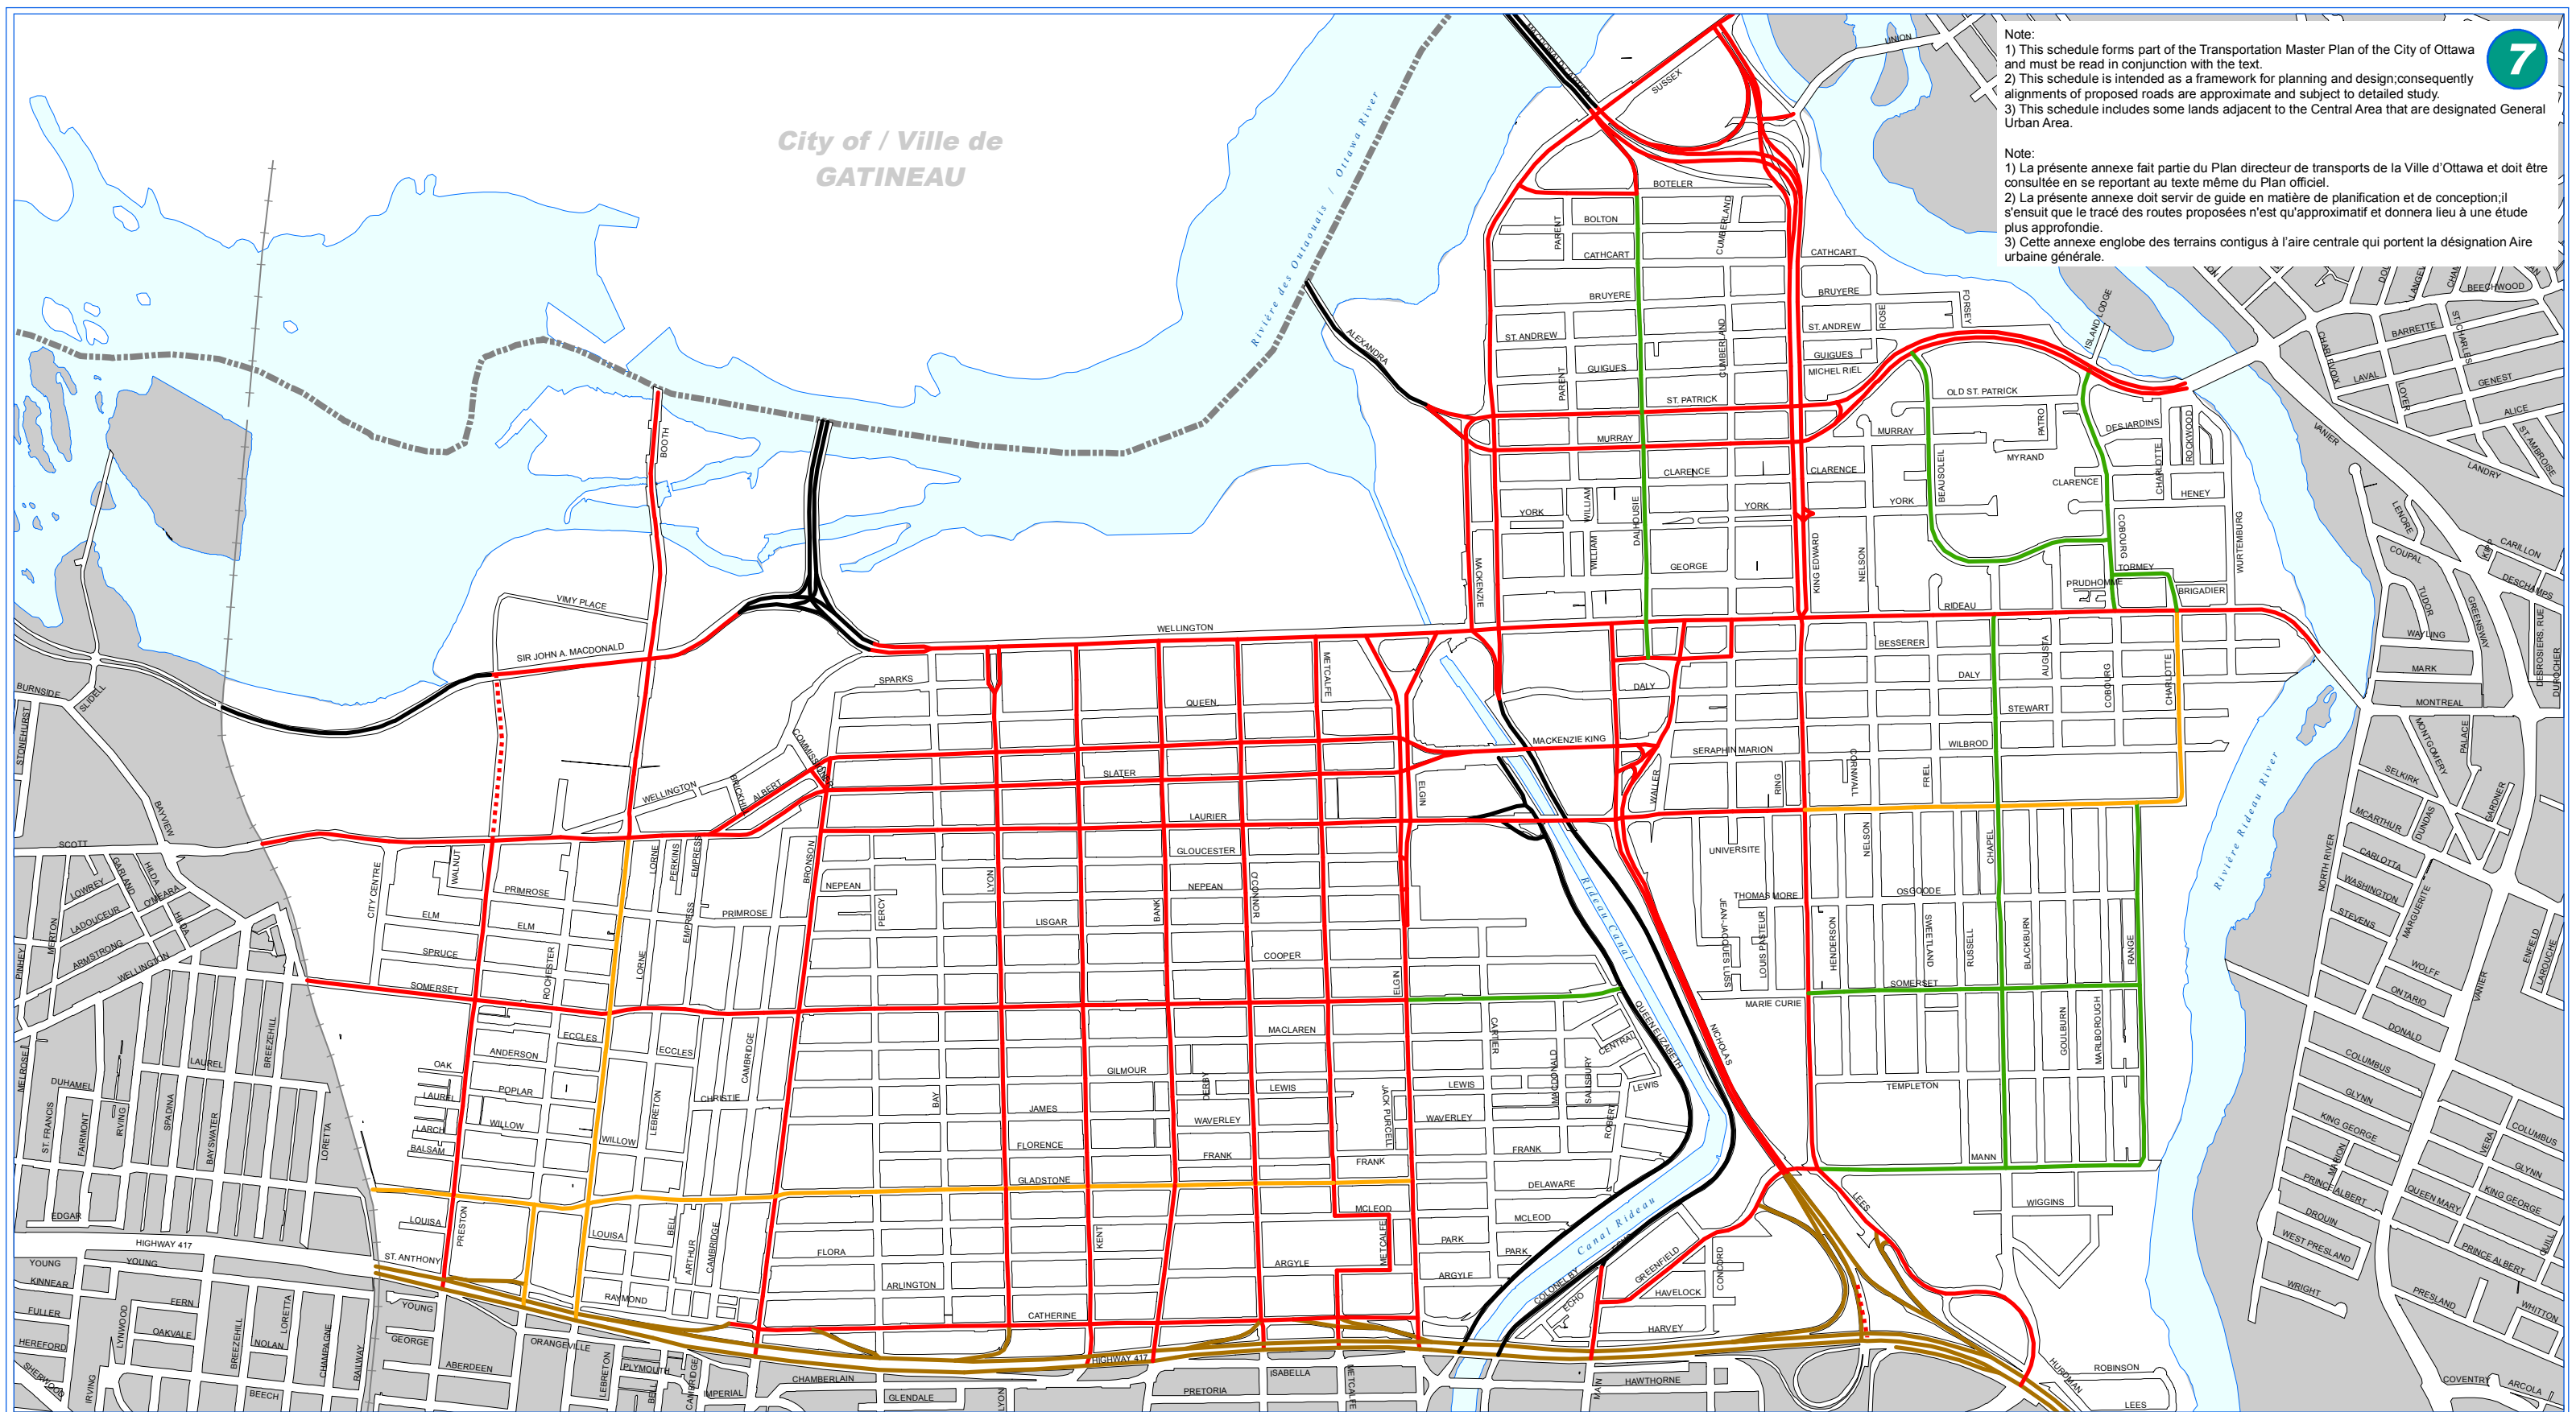

Prepared by: Planning and Growth Management Department,
 Mapping & Graphics Unit, 2013
 Préparé par: Service de l'urbanisme et de la gestion de la
 croissance, Unité de la cartographie et des graphiques, 2013

- | | | |
|---|-------|--|
| Provincial Highway | — | Route provinciale |
| Federally Owned Road | — | Chemins de propriété fédéral |
| Arterial - Existing | — | Artère - Établie |
| Arterial - Proposed (alignment defined) | - - - | Artère - Proposé (alignement déterminée) |
| Major Collector - Existing | — | Grande collectrice - Établie |
| Collector - Existing | — | Collectrice - Établie |