



*DIMENSIONS IN METRES

EXAMPLE OF CONSTRUCTING A SECONDARY PRIVATE APPROACH

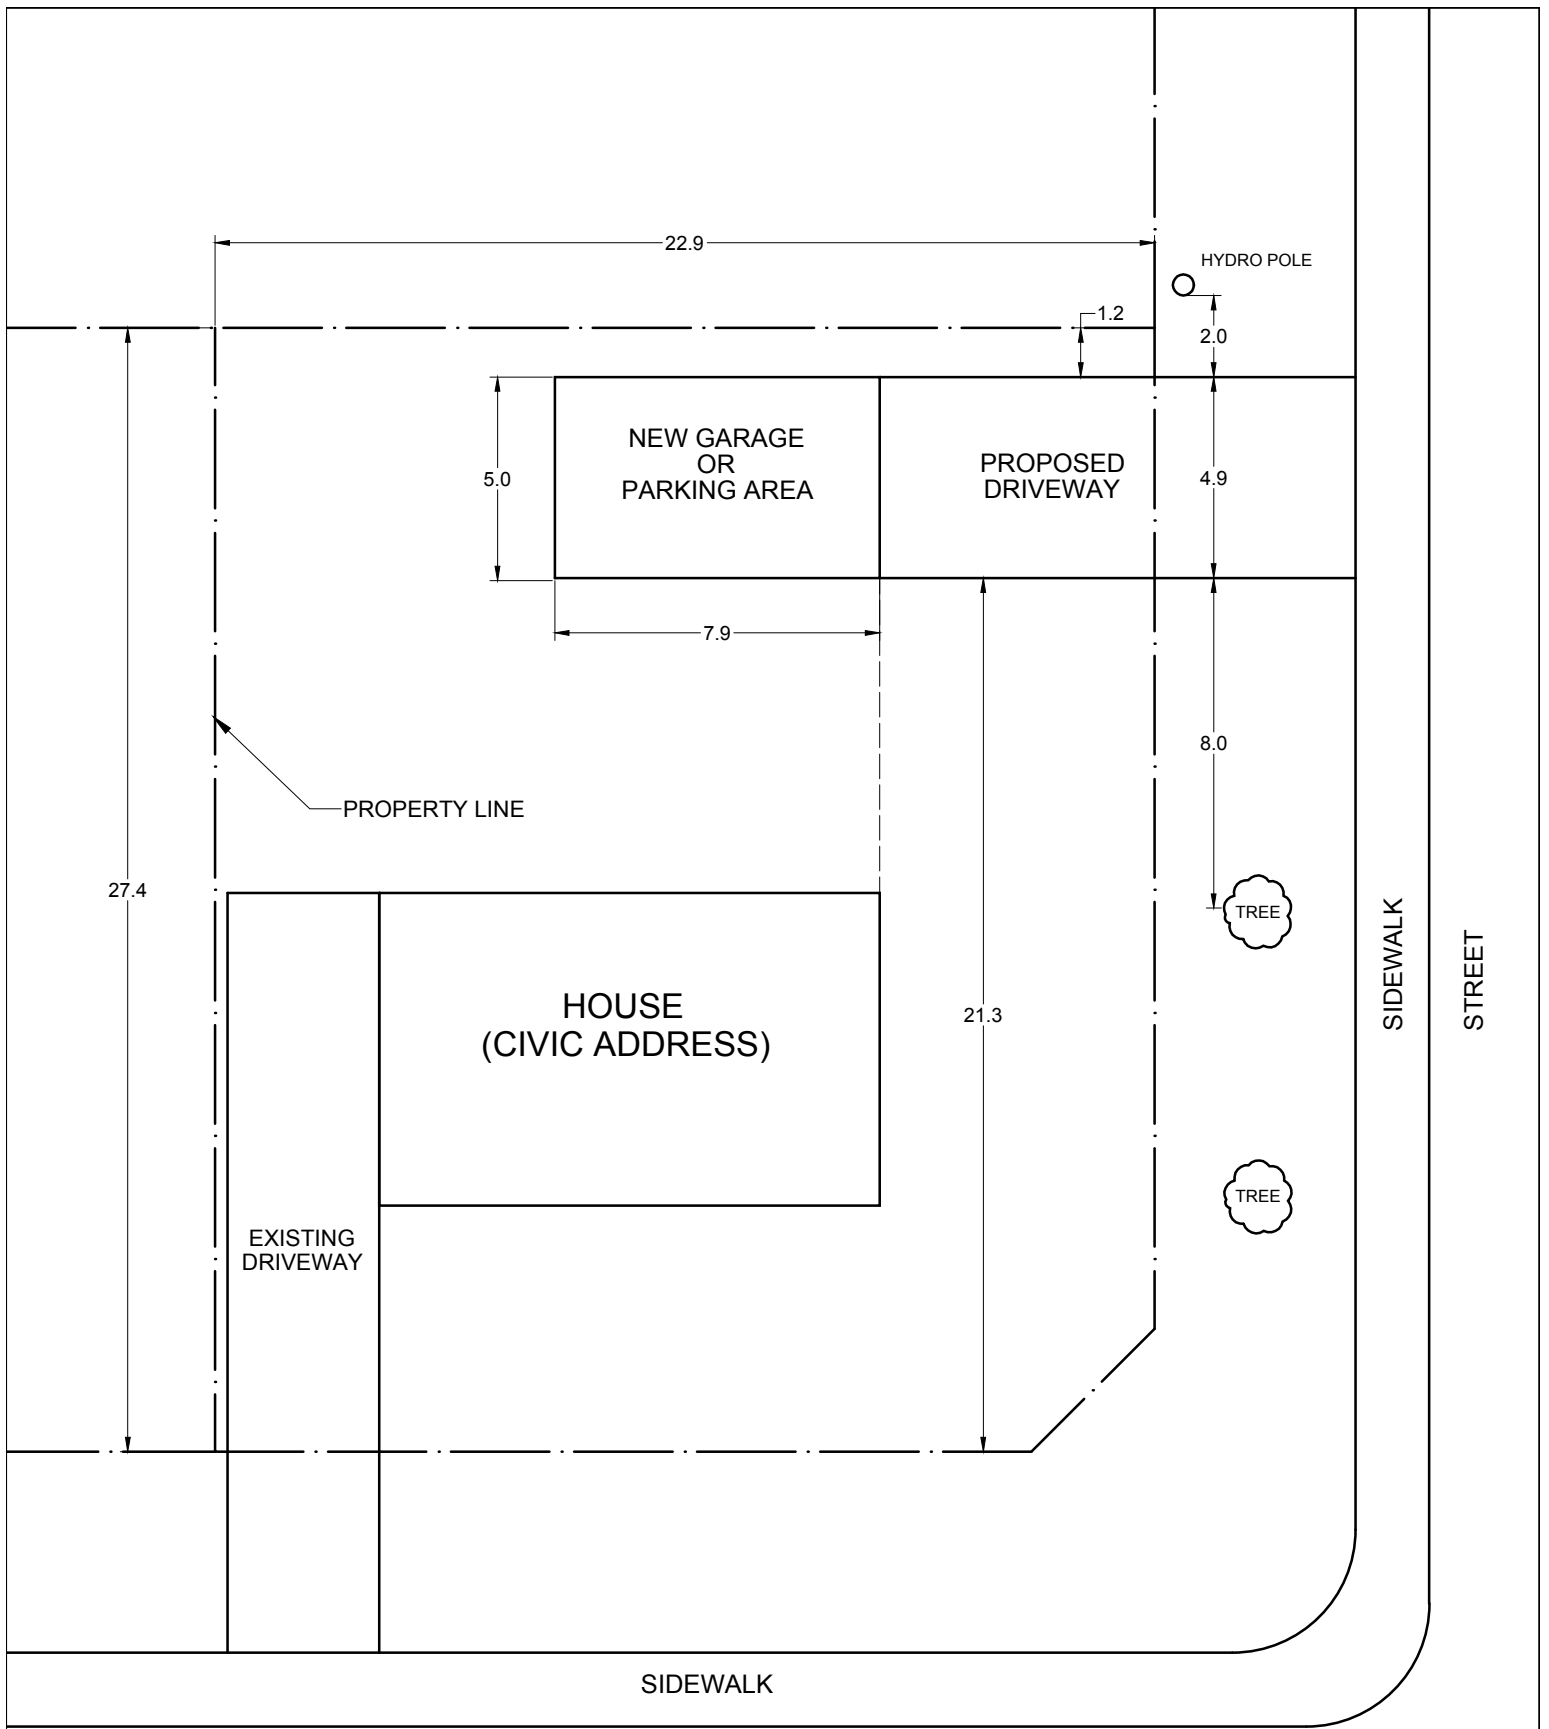


*DIMENSIONS IN METRES

EXAMPLE OF CONSTRUCTING A SECONDARY PRIVATE APPROACH

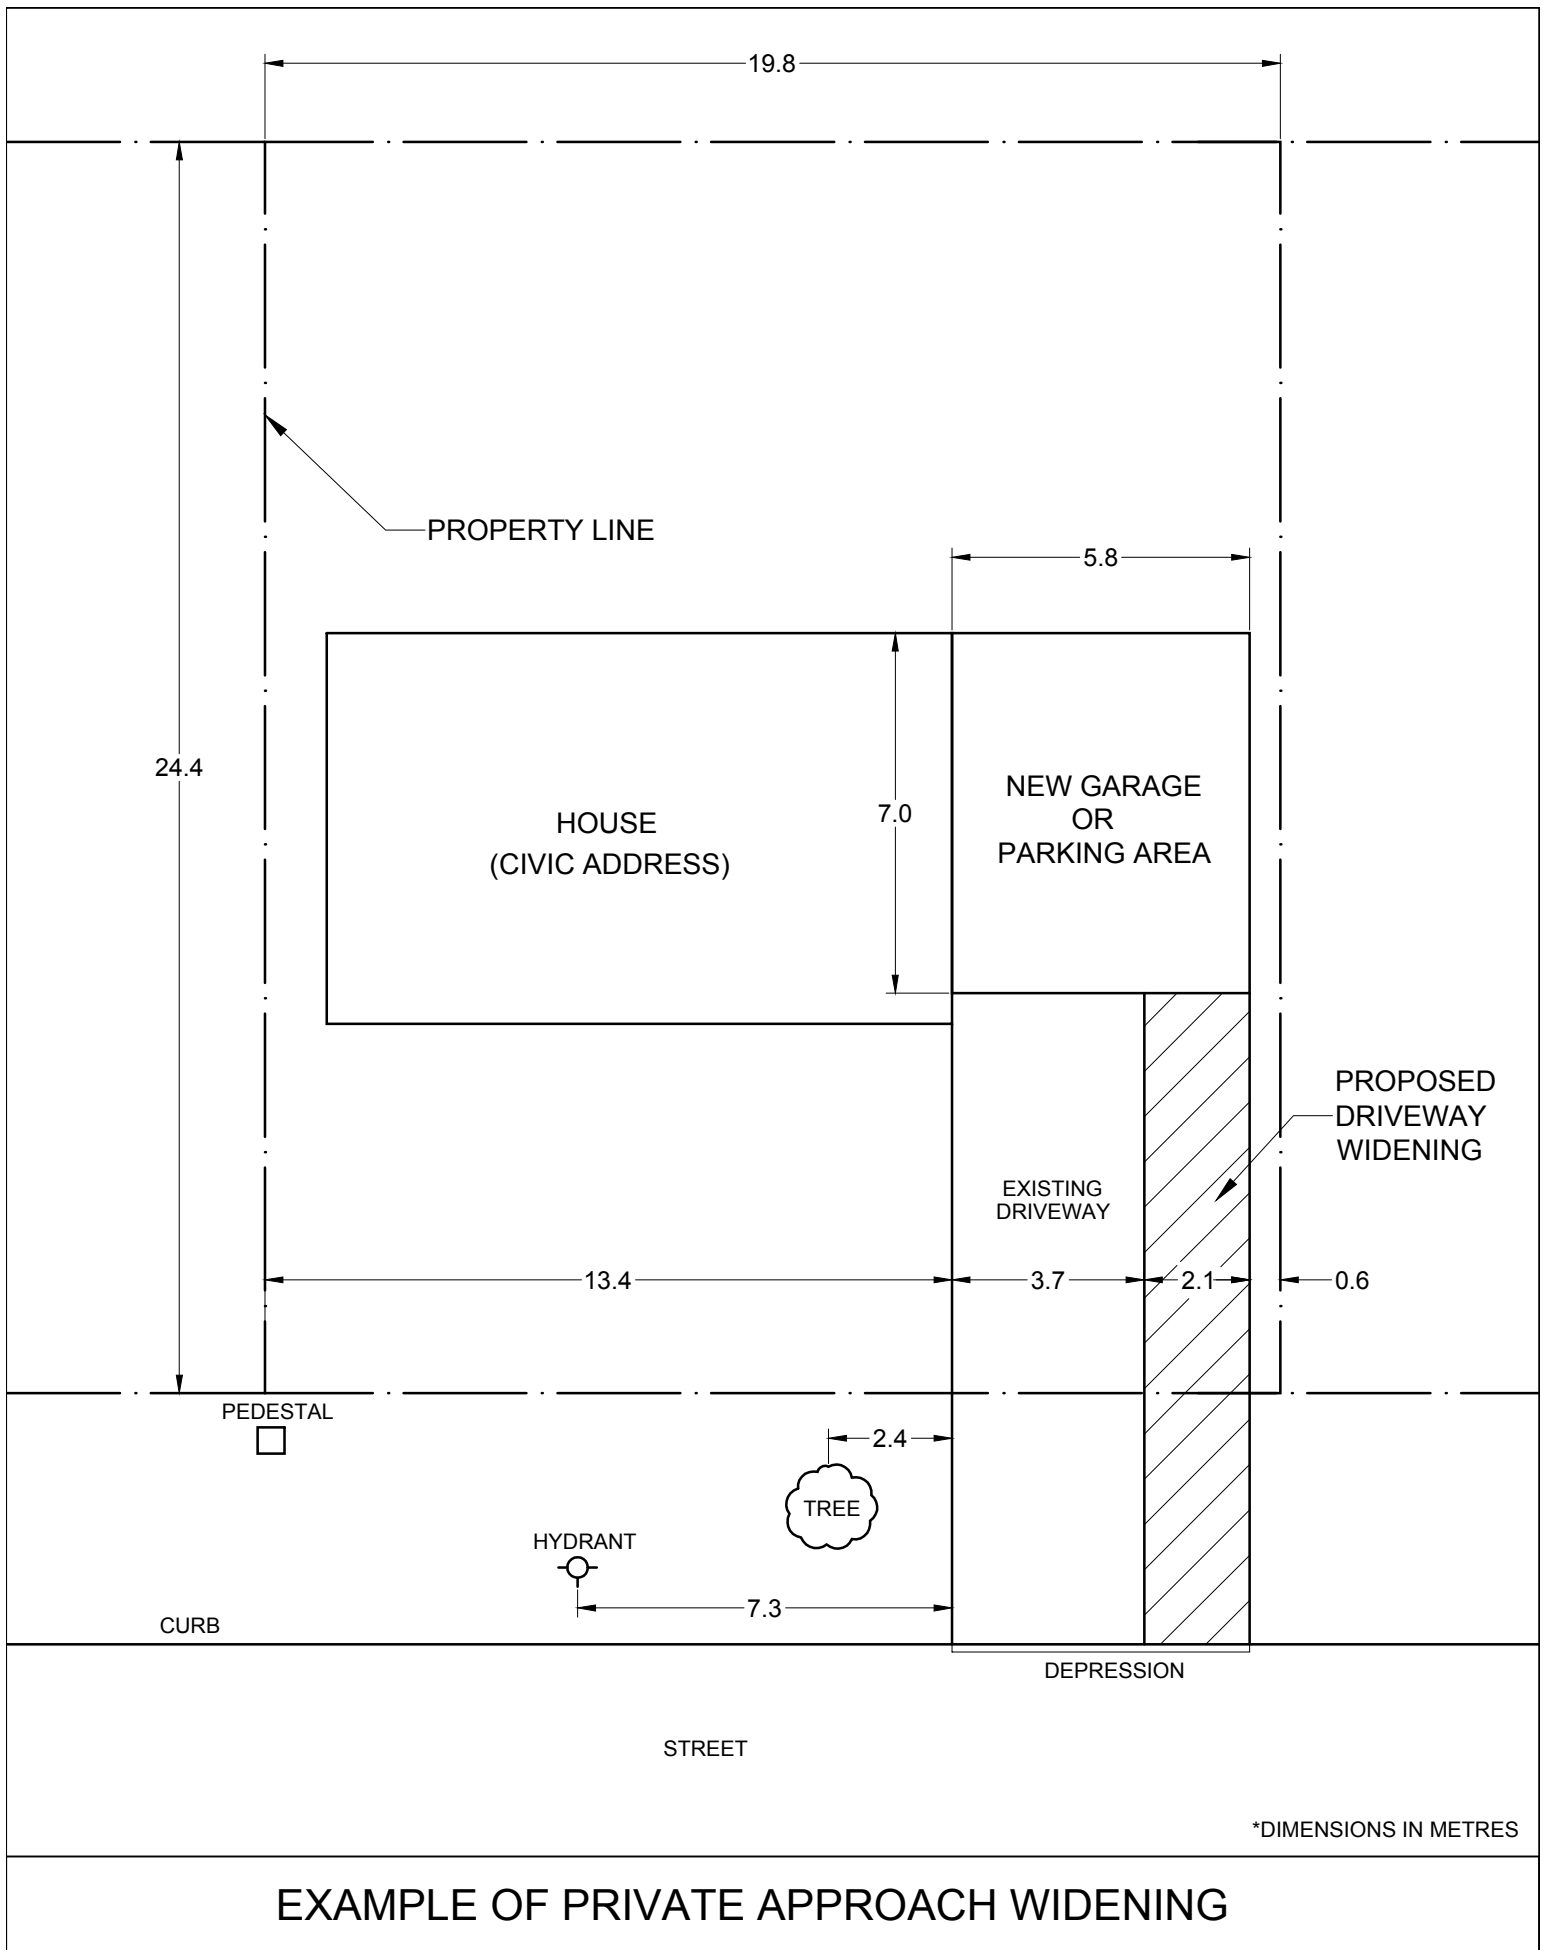


*DIMENSIONS IN METRES

EXAMPLE OF PRIVATE APPROACH WIDENING

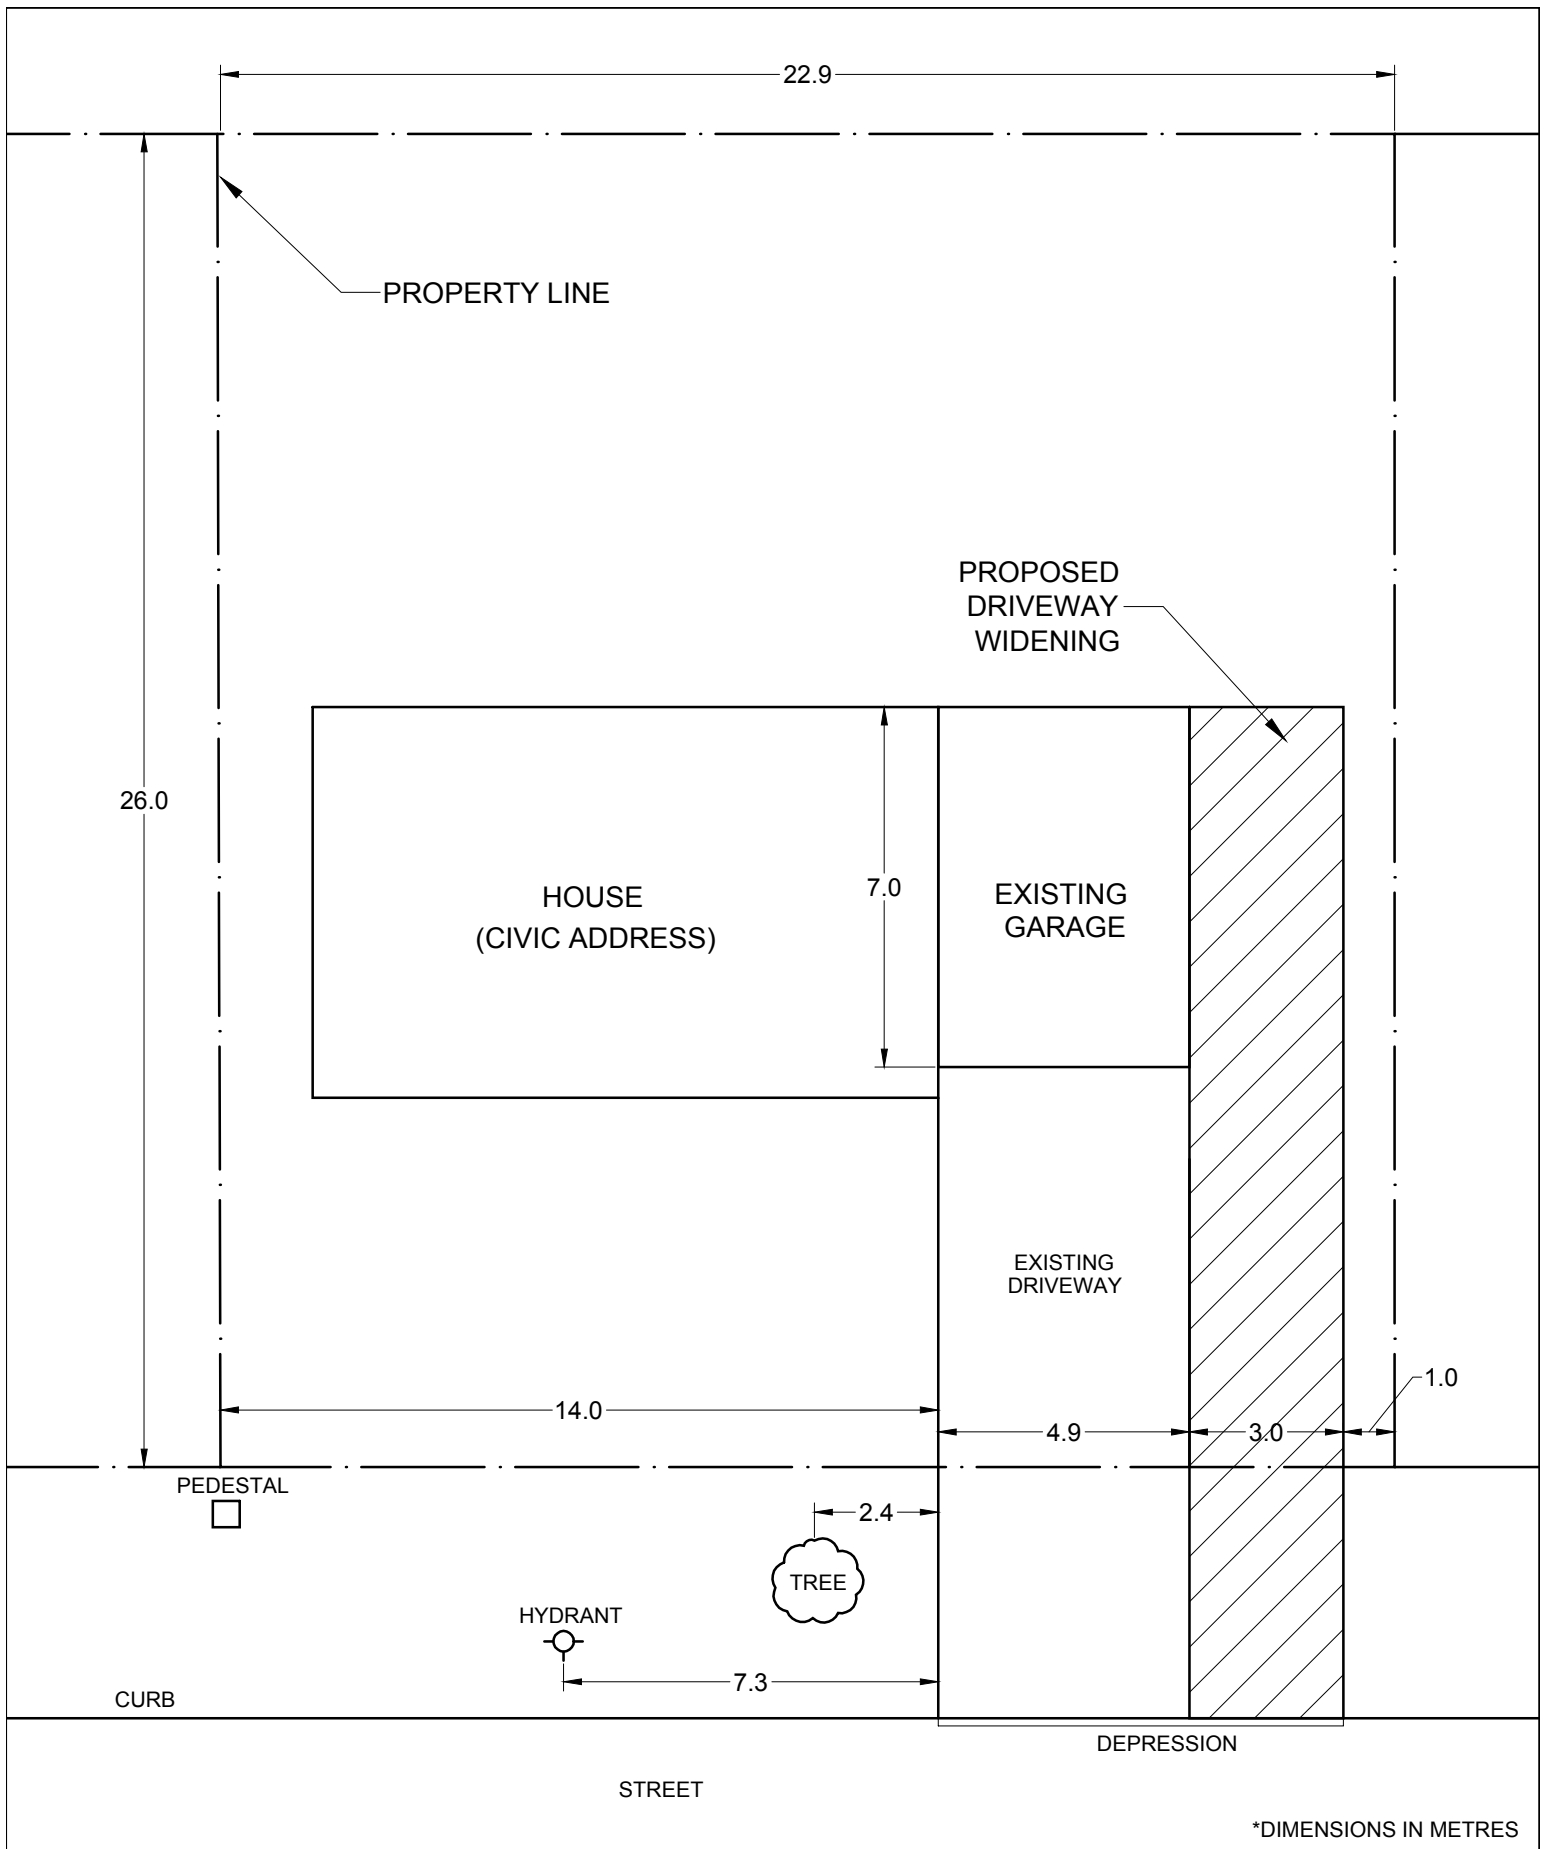


*DIMENSIONS IN METRES


EXAMPLE OF PRIVATE APPROACH WIDENING

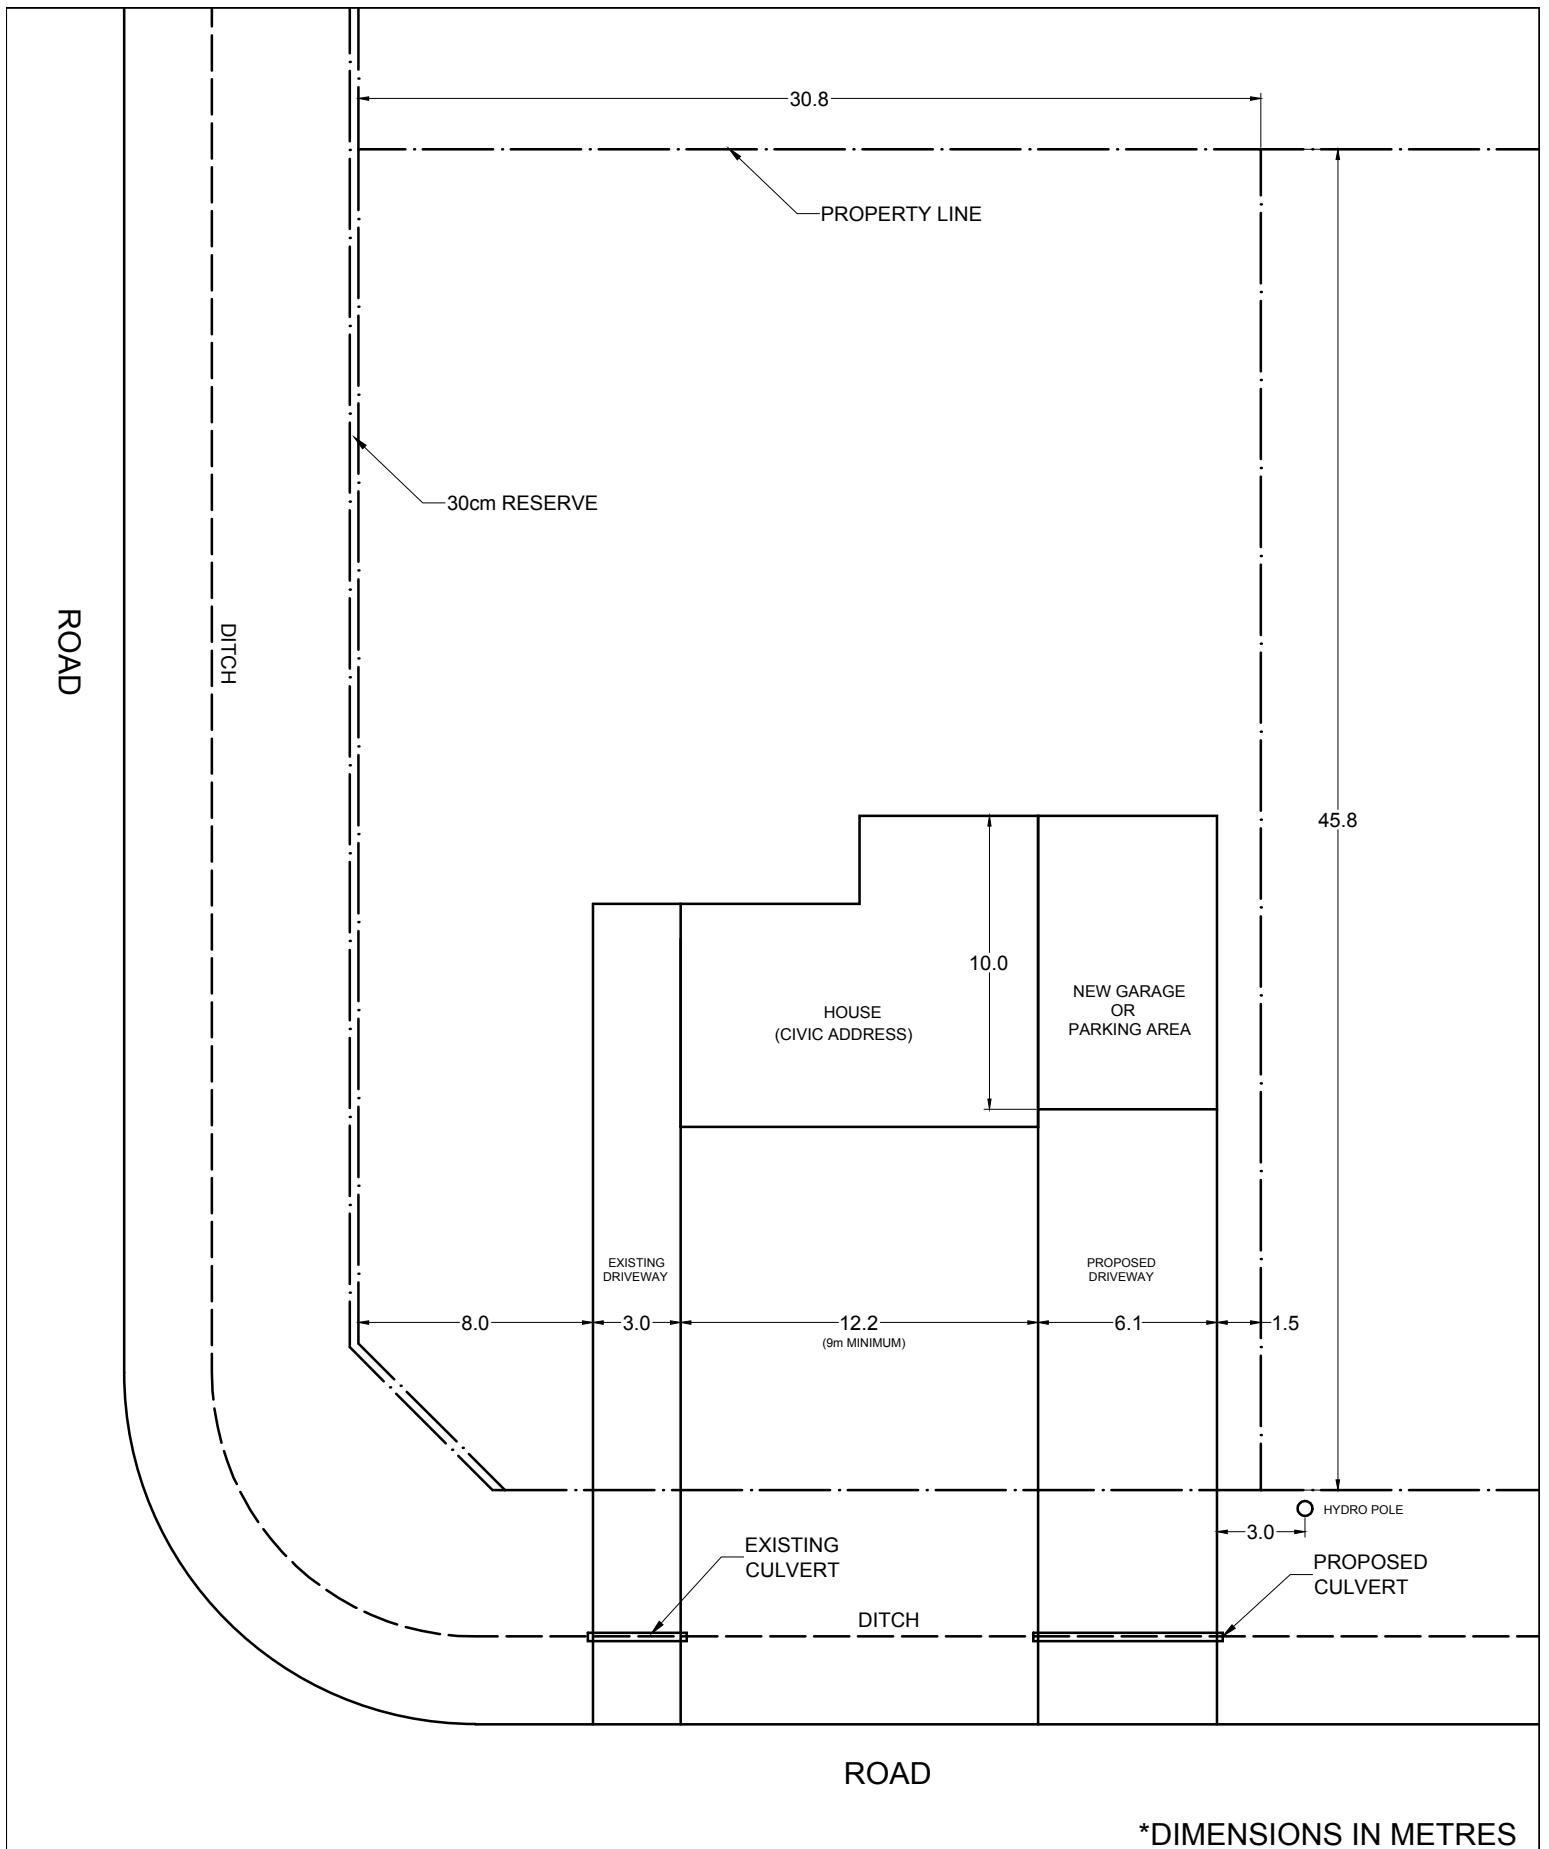

EXAMPLE OF CONSTRUCTING A SECONDARY PRIVATE APPROACH (RURAL)

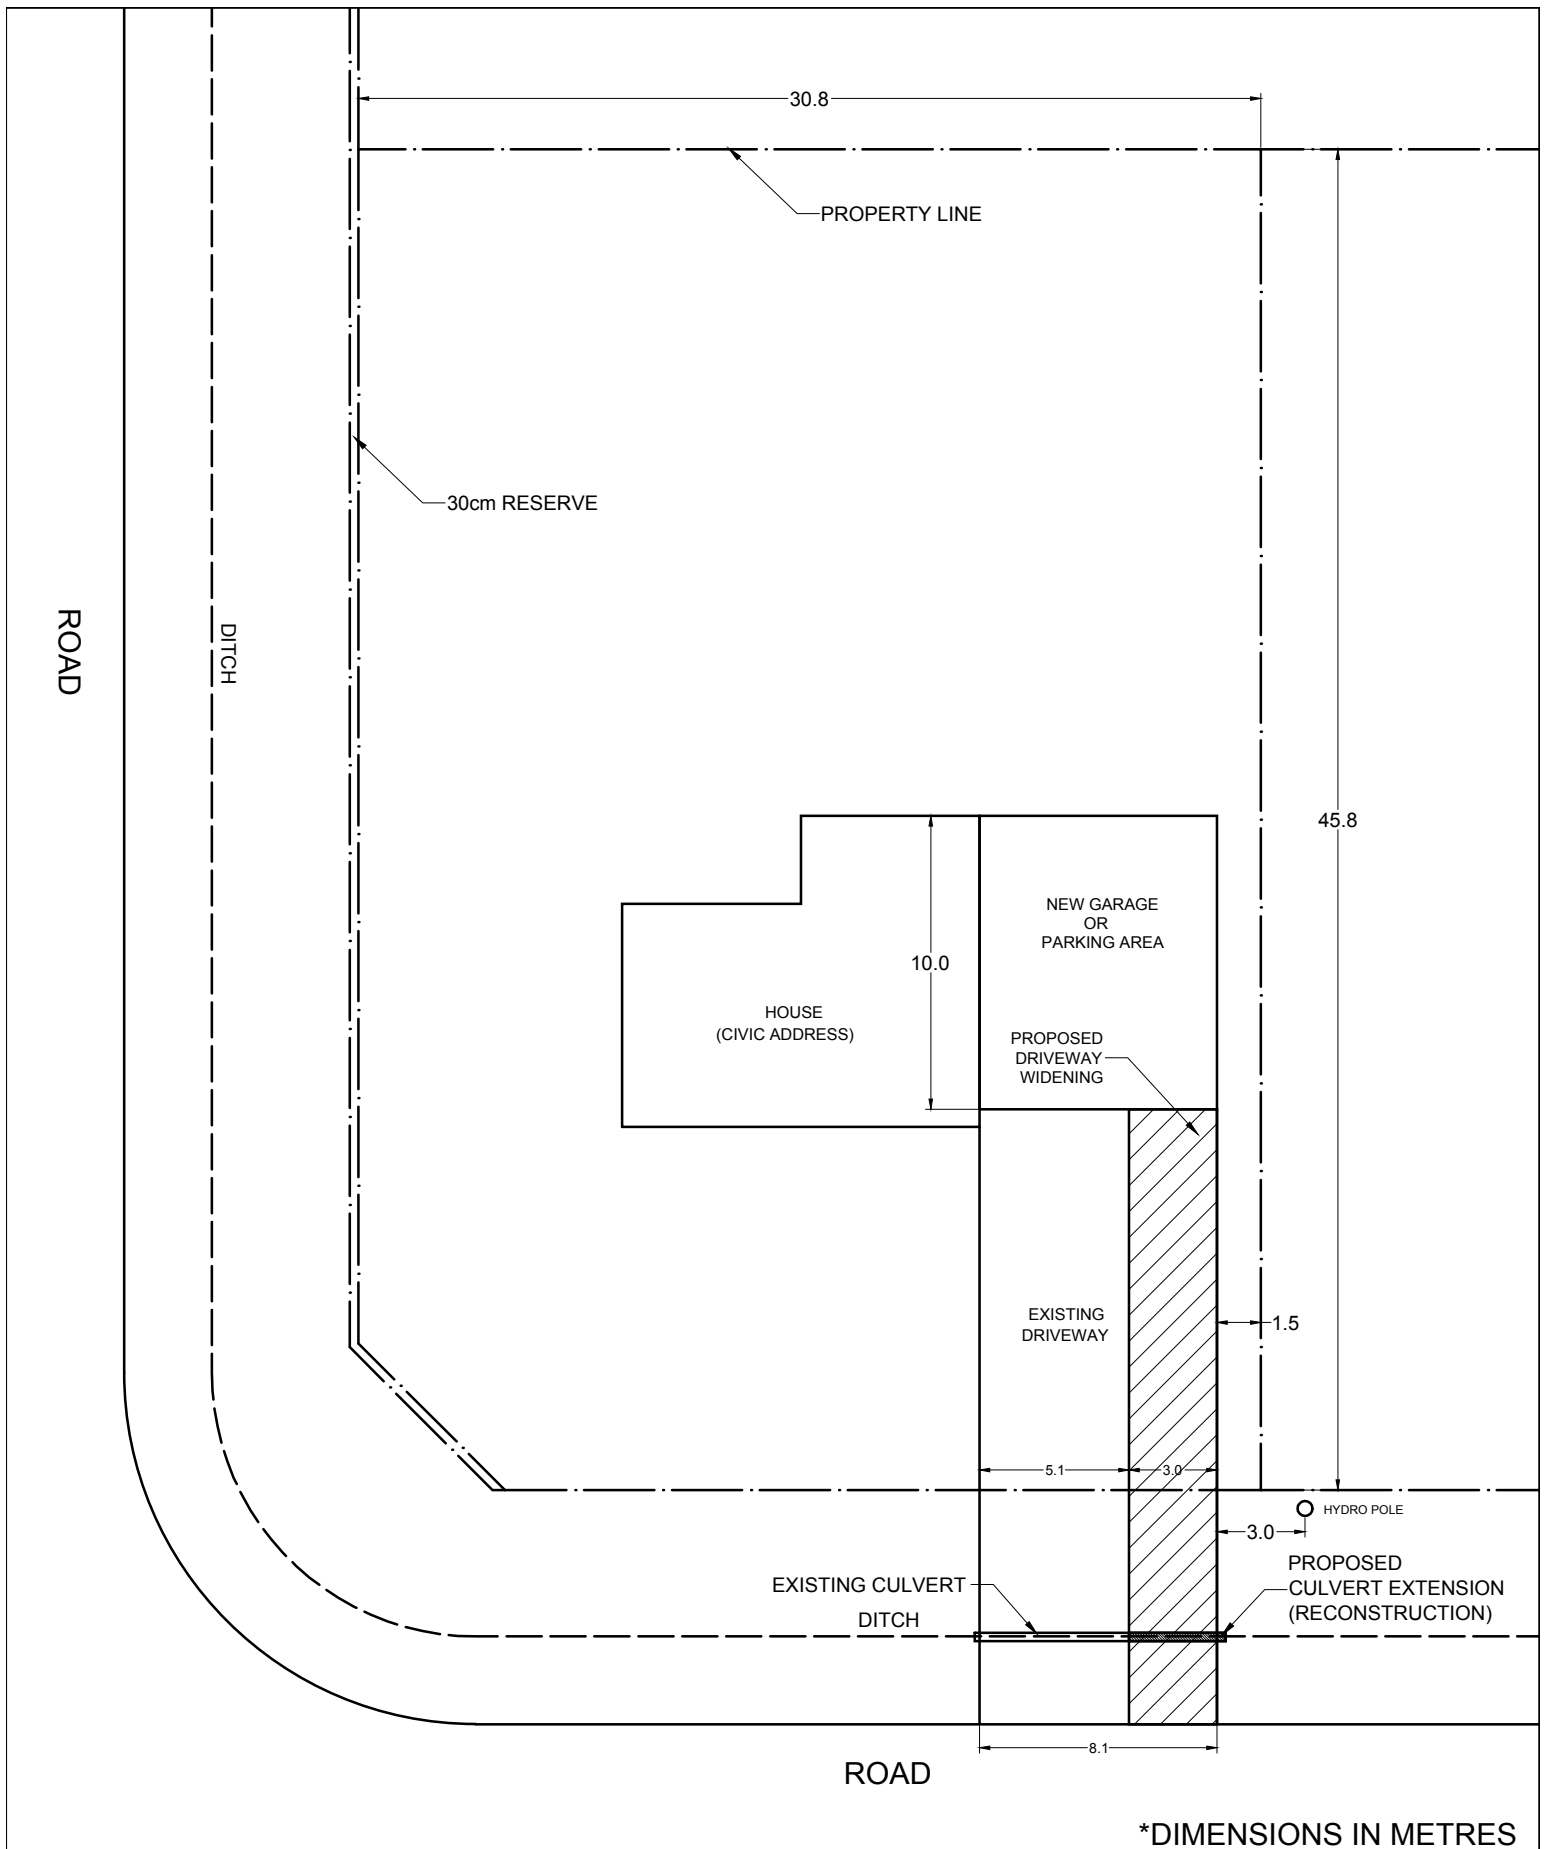

EXAMPLE OF PRIVATE APPROACH WIDENING (RURAL)

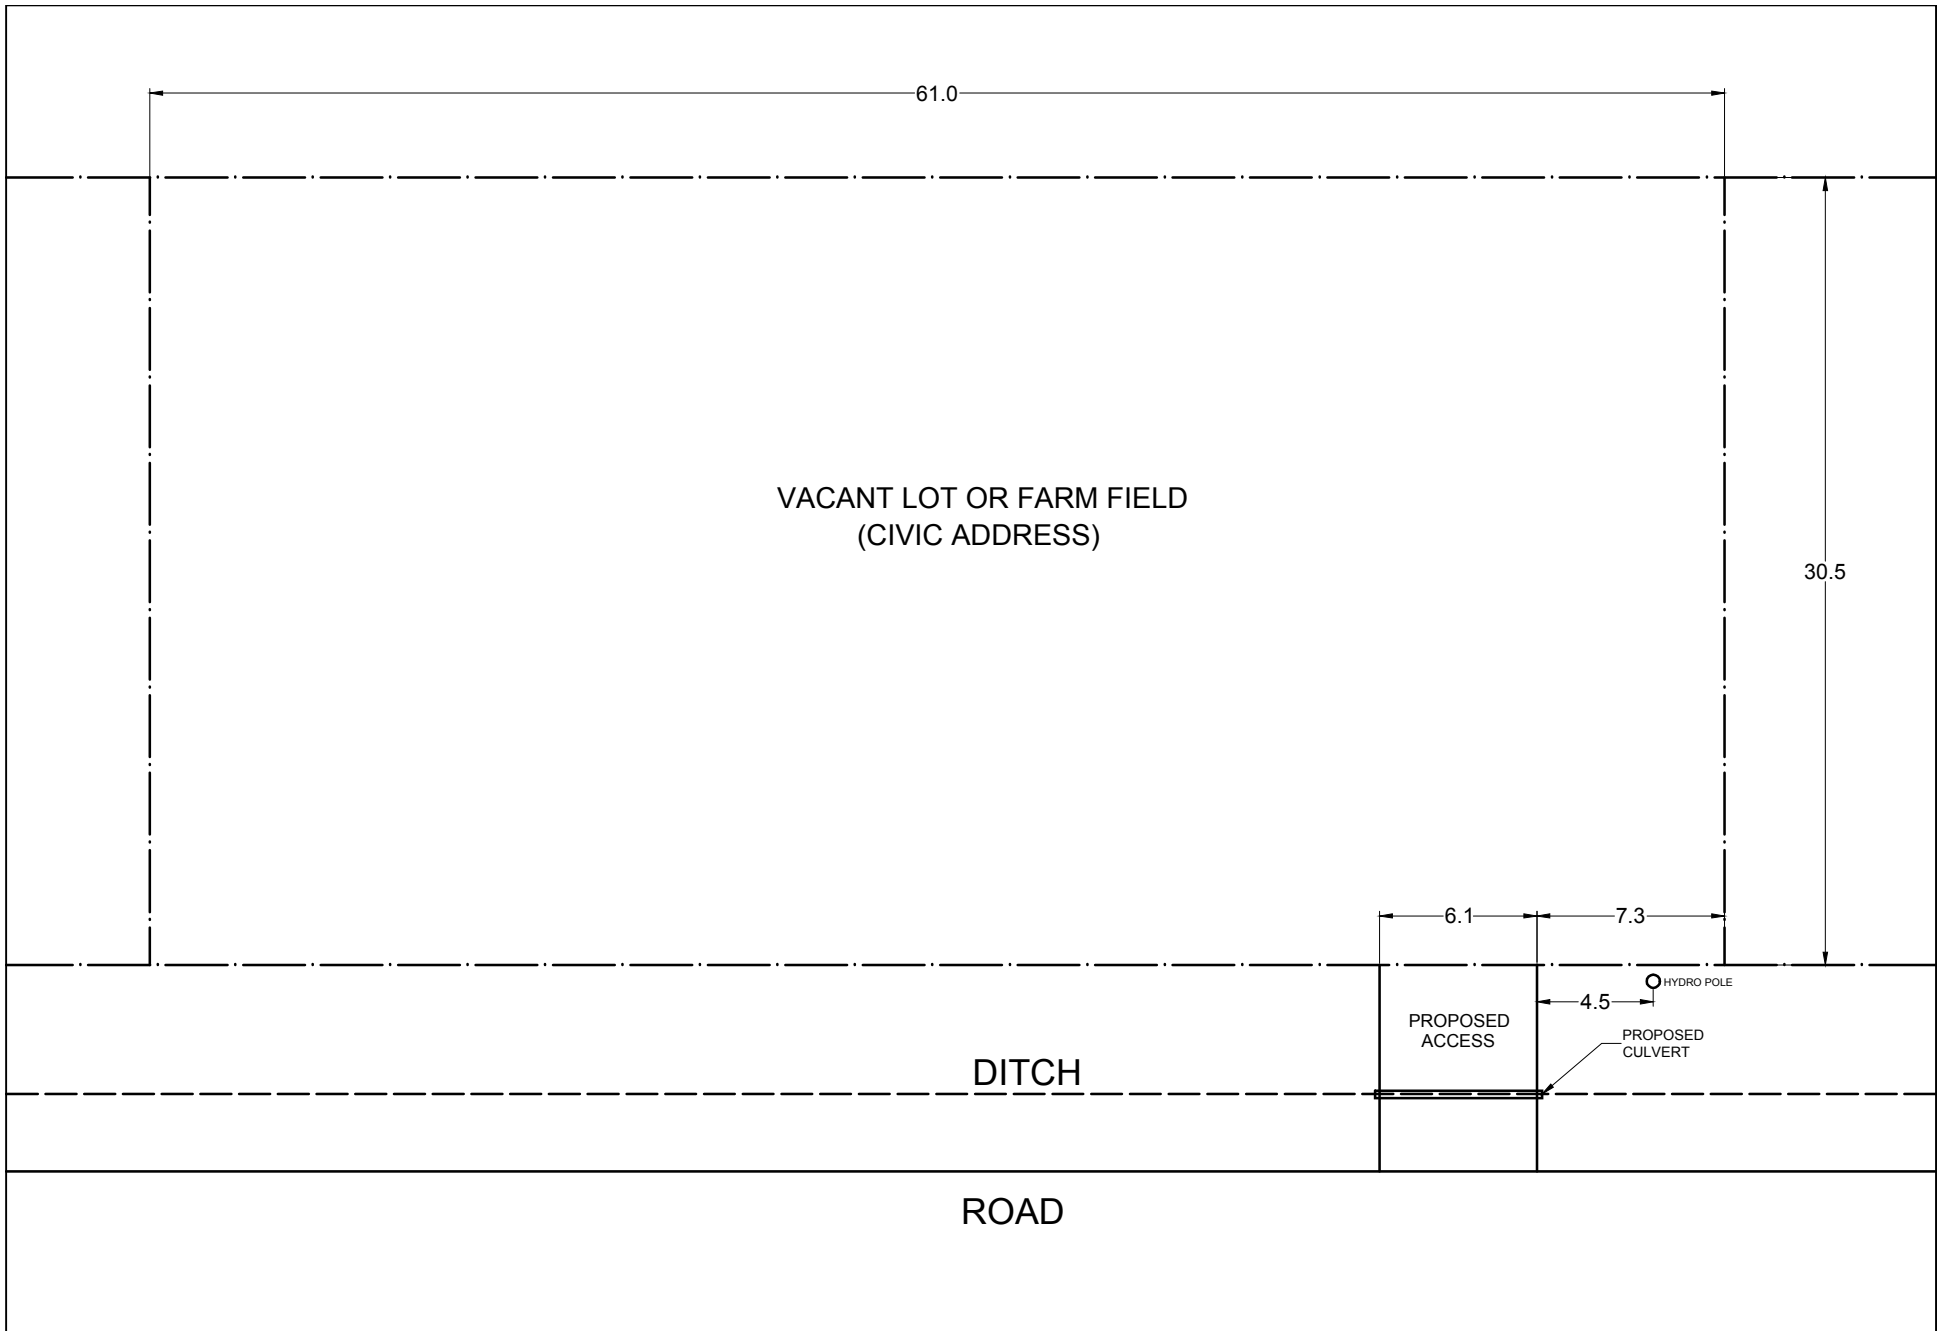

NOTE: A KEY PLAN MAY ALSO BE REQUIRED

*DIMENSIONS IN METRES

EXAMPLE OF CONSTRUCTING A TEMPORARY ACCESS OR FARM FIELD ACCESS (RURAL)