




LEGEND	
	REMOVED BUS STOP
	PROPOSED BUS STOP
	EXISTING BUS STOP
	TRAFFIC SIGNAL
	ALL WAY STOP

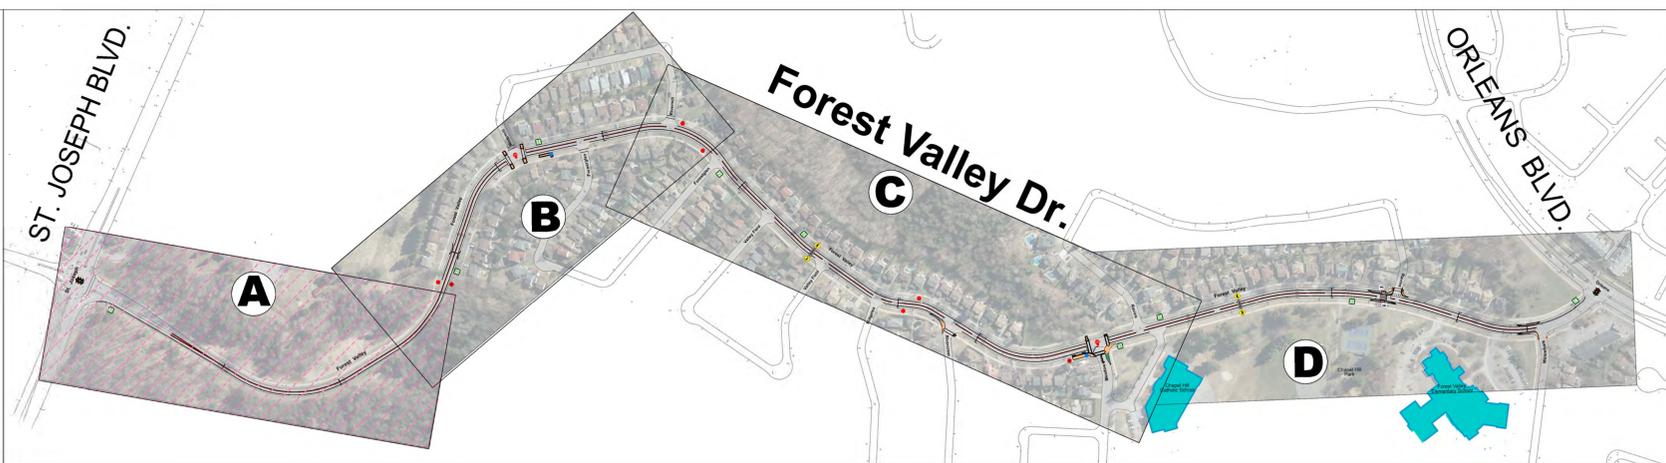

FOREST VALLEY DRIVE

Forest Valley Drive Traffic Calming Study

ST. JOSEPH BLVD. TO ORLEANS BLVD.

Neighbourhood Traffic Calming

Reviewed By:
Kunjan Ghimire

Completed By:
Ken Taylor

Scale:
1:500


Date:
07/21/2022

Drawing No.:

A

OPTION 2

Sheet 1 of 4

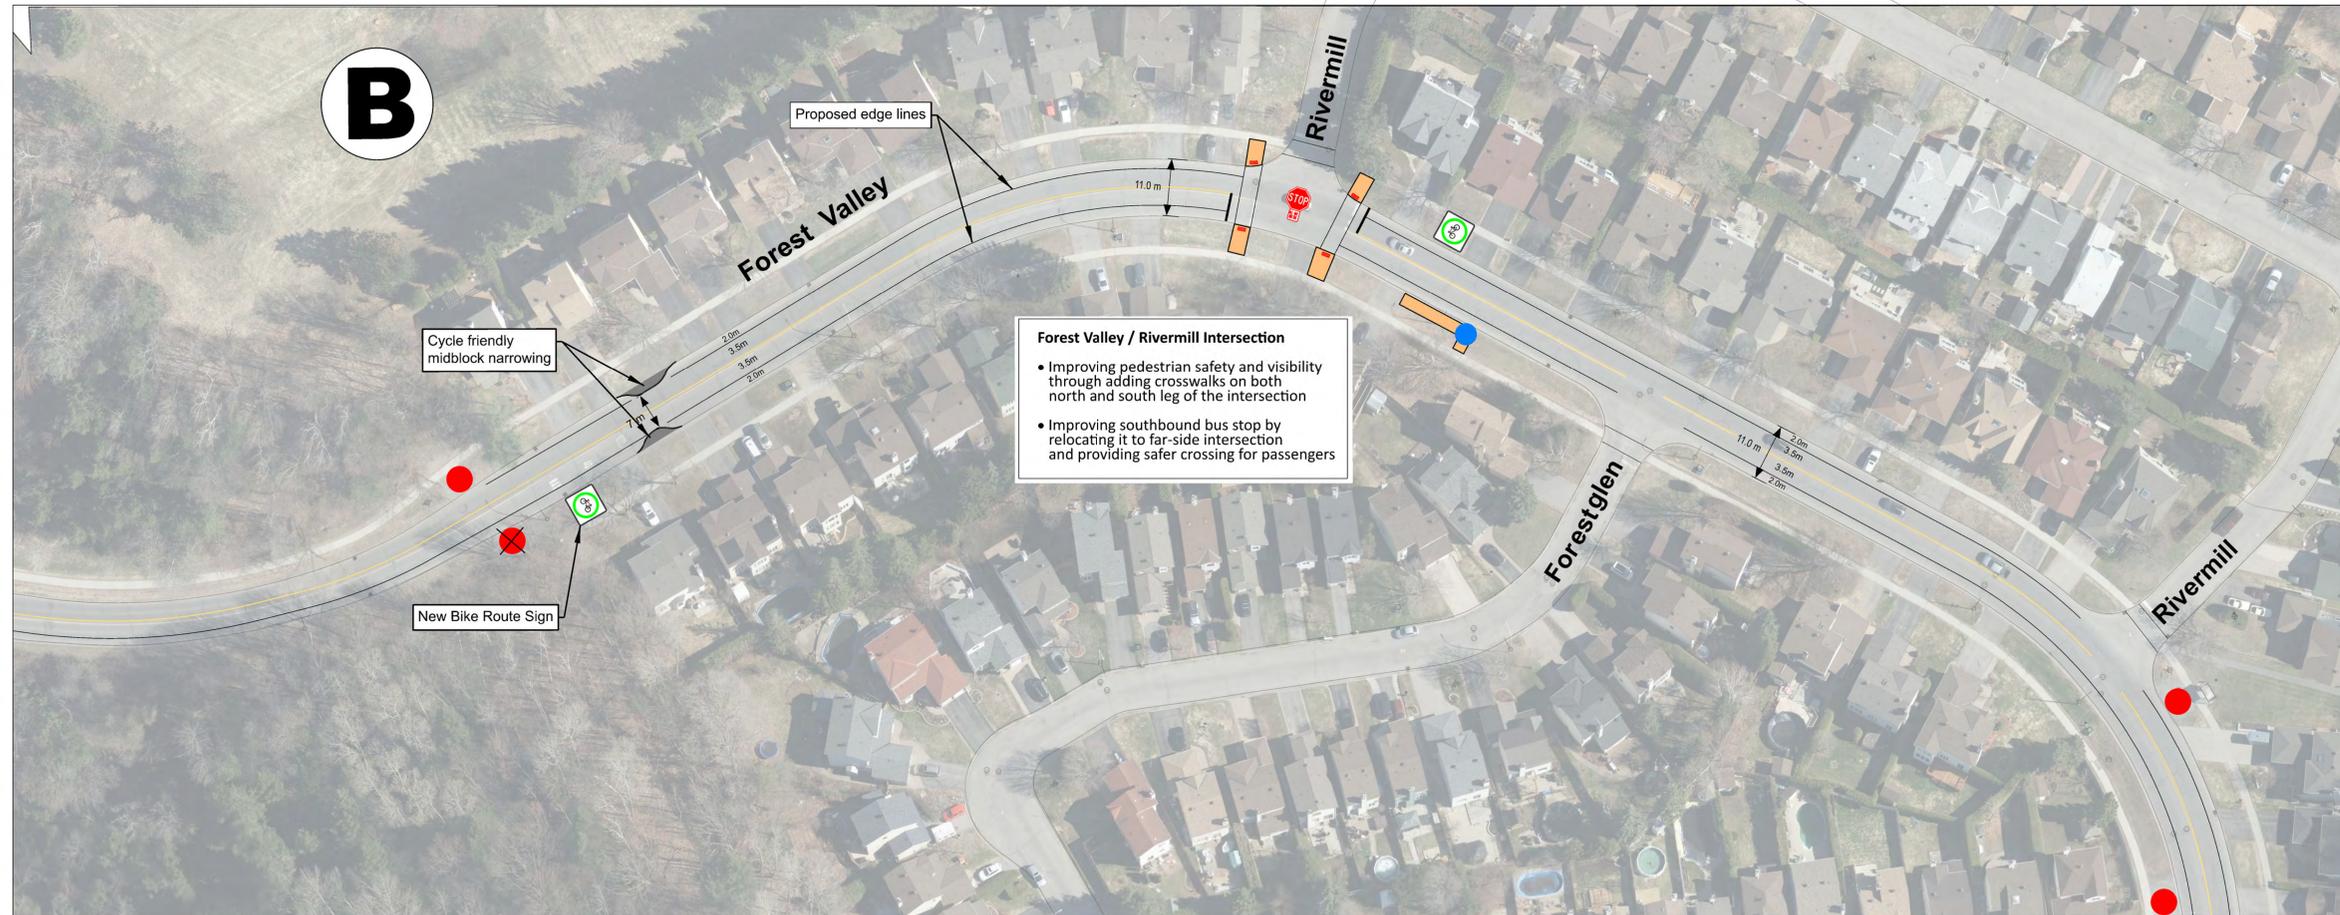



Forest Valley / Rivermill Intersection

- Improving pedestrian safety and visibility through adding crosswalks on both north and south leg of the intersection
- Improving southbound bus stop by relocating it to far-side intersection and providing safer crossing for passengers

LEGEND	
	REMOVED BUS STOP
	PROPOSED BUS STOP
	EXISTING BUS STOP
	TRAFFIC SIGNAL
	ALL WAY STOP



Planning, Real Estate & Economic Dev. Dept.
Transportation Planning

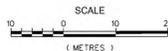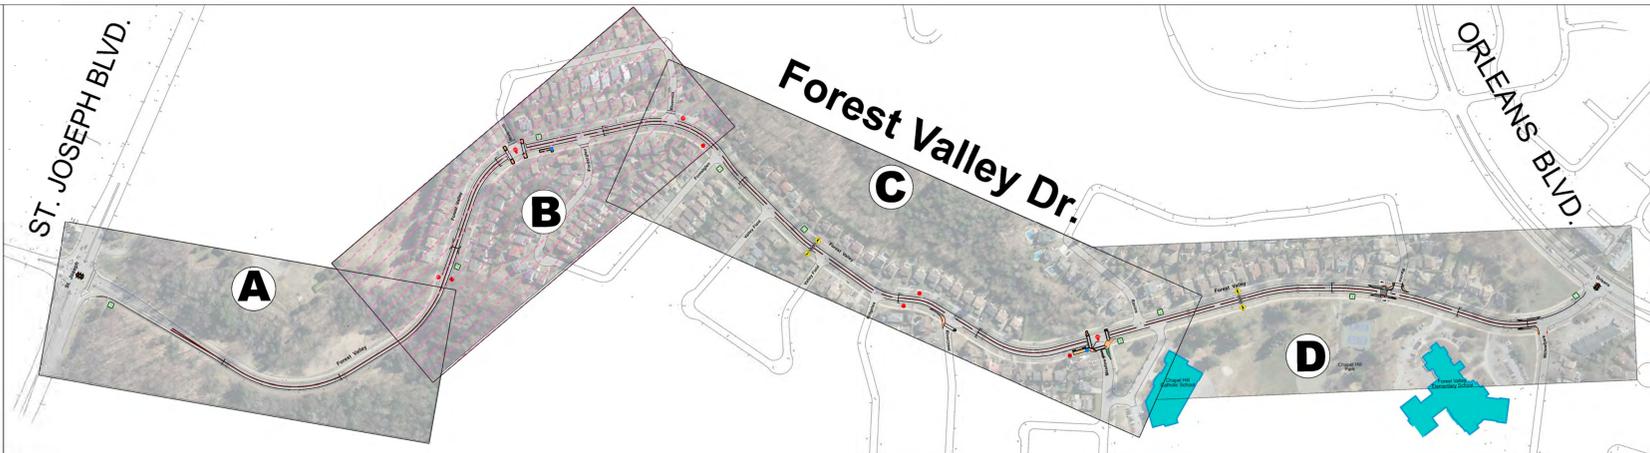

FOREST VALLEY DRIVE

Forest Valley Drive Traffic Calming Study

ST. JOSEPH BLVD. TO ORLEANS BLVD.

Neighbourhood Traffic Calming

Reviewed By:
Kunjan Ghimire

Completed By:
Ken Taylor

Scale: 1:500
Date: 07/21/2022



Drawing No.:

B
OPTION 2

Sheet 2 of 4



Planning, Real Estate & Economic Dev. Dept.
Transportation Planning

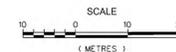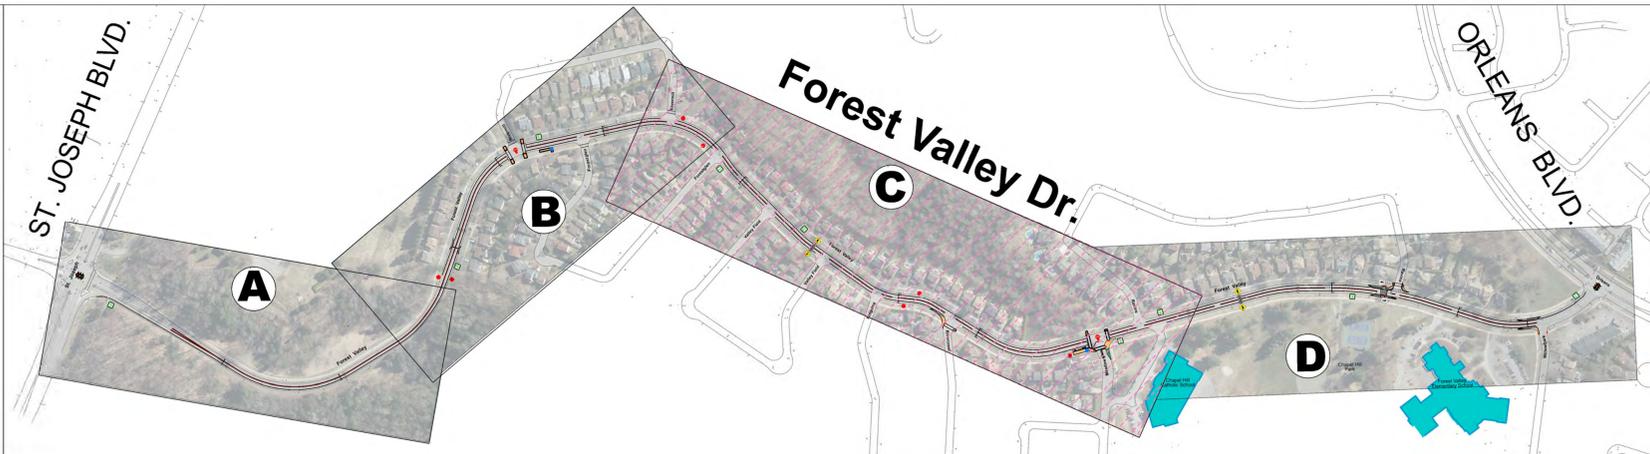

FOREST VALLEY DRIVE

Forest Valley Drive Traffic Calming Study

ST. JOSEPH BLVD. TO ORLEANS BLVD.

Neighbourhood Traffic Calming

Reviewed By:
Kunjan Ghimire




Drawing No.:

Completed By:
Ken Taylor

C
OPTION 2

Scale: 1:500
Date: 07/21/2022

Sheet 3 of 4

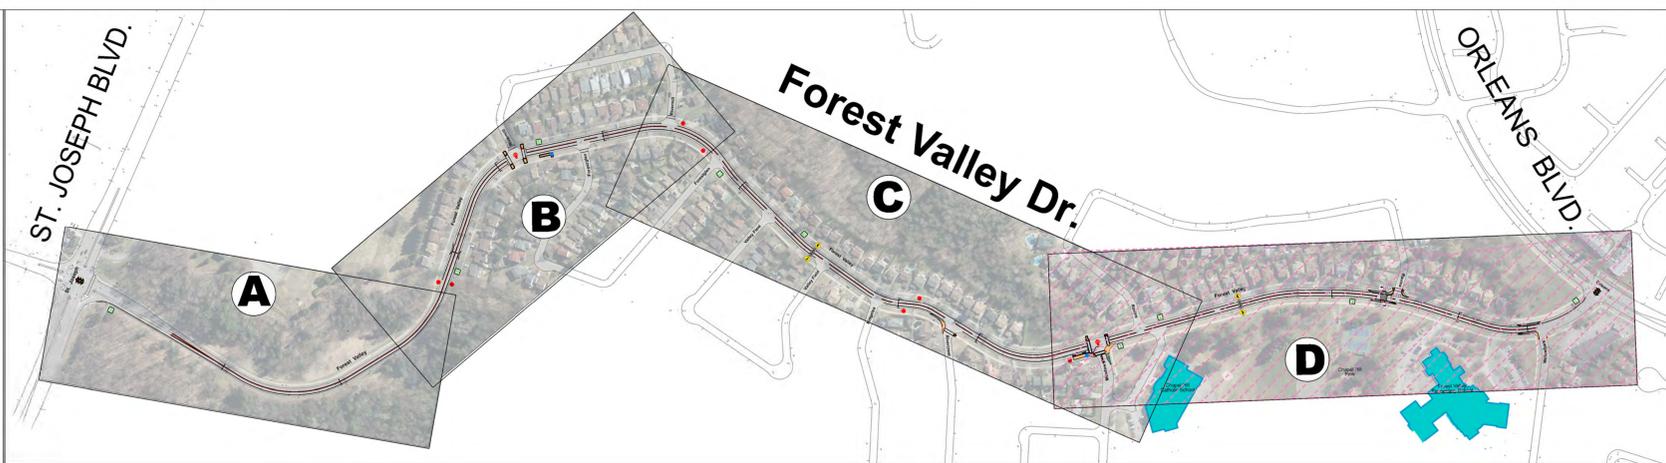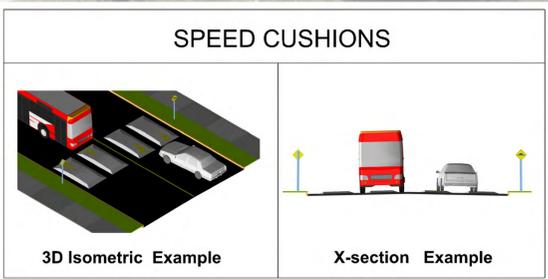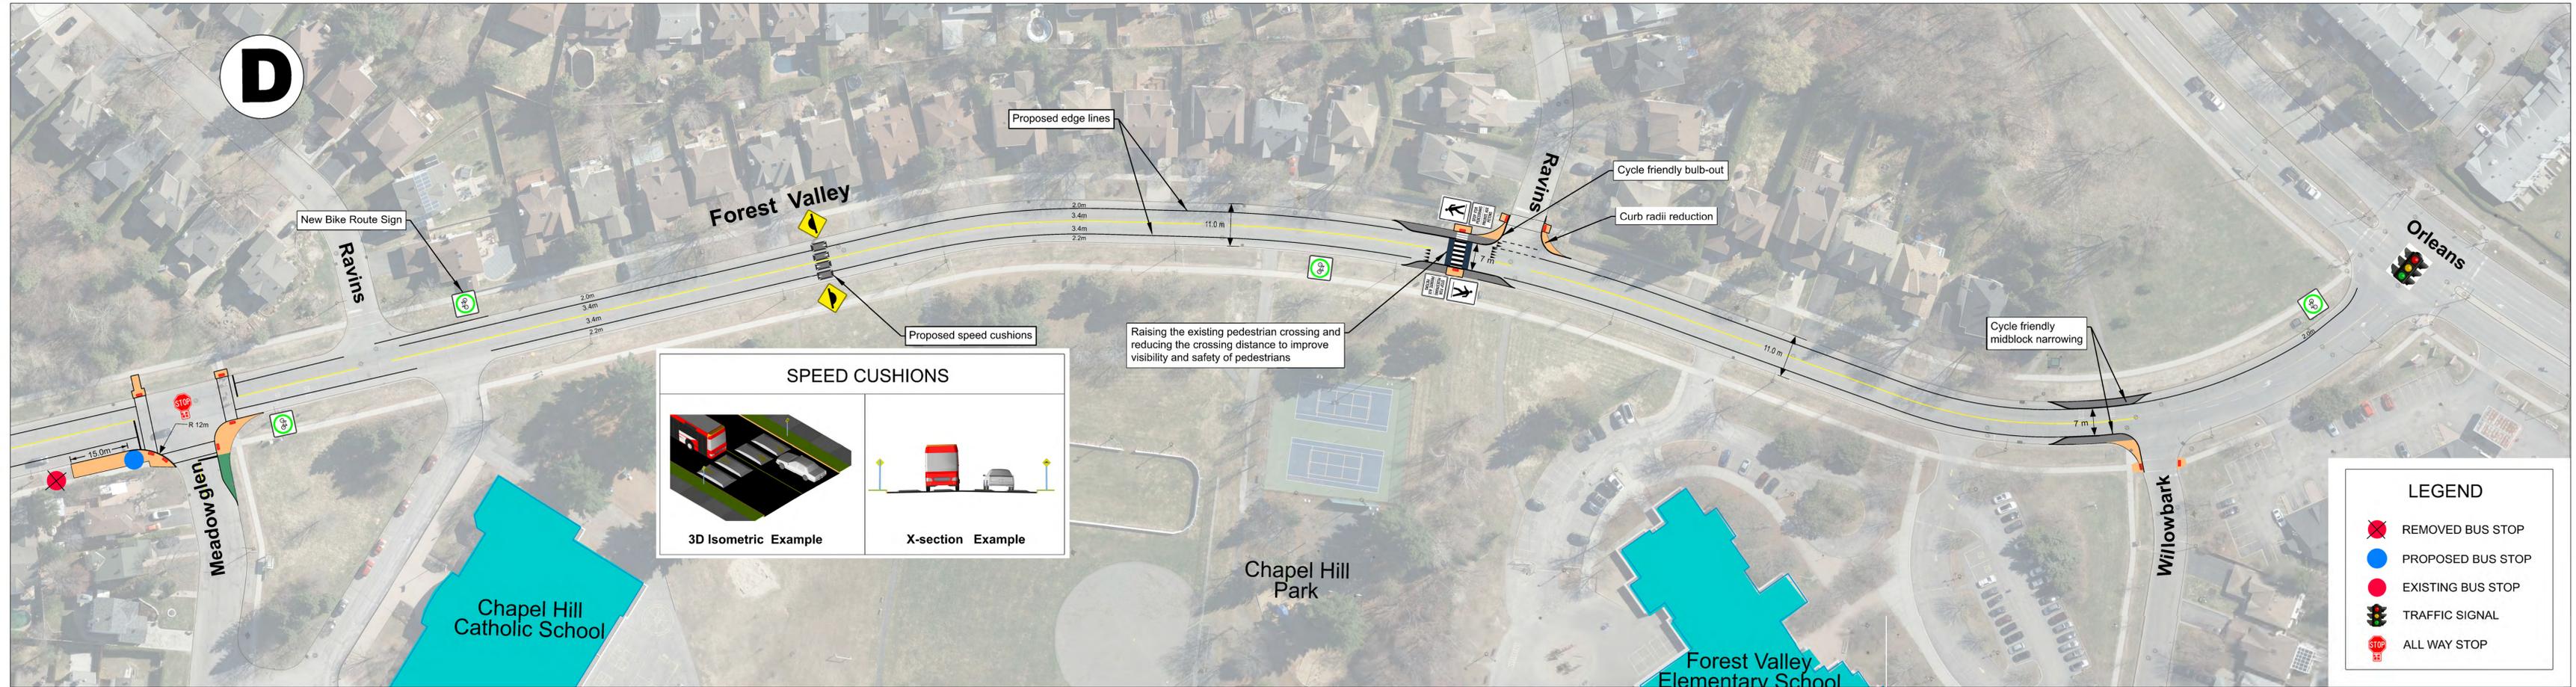

FOREST VALLEY DRIVE

Forest Valley Drive Traffic Calming Study

ST. JOSEPH BLVD. TO ORLEANS BLVD.

Neighbourhood Traffic Calming

Reviewed By: Kunjan Ghimire
 Completed By: Ken Taylor
 Scale: 1:500
 Date: 07/21/2022

Drawing No.: **D**
OPTION 2
 Sheet 4 of 4