


FOREST VALLEY DRIVE

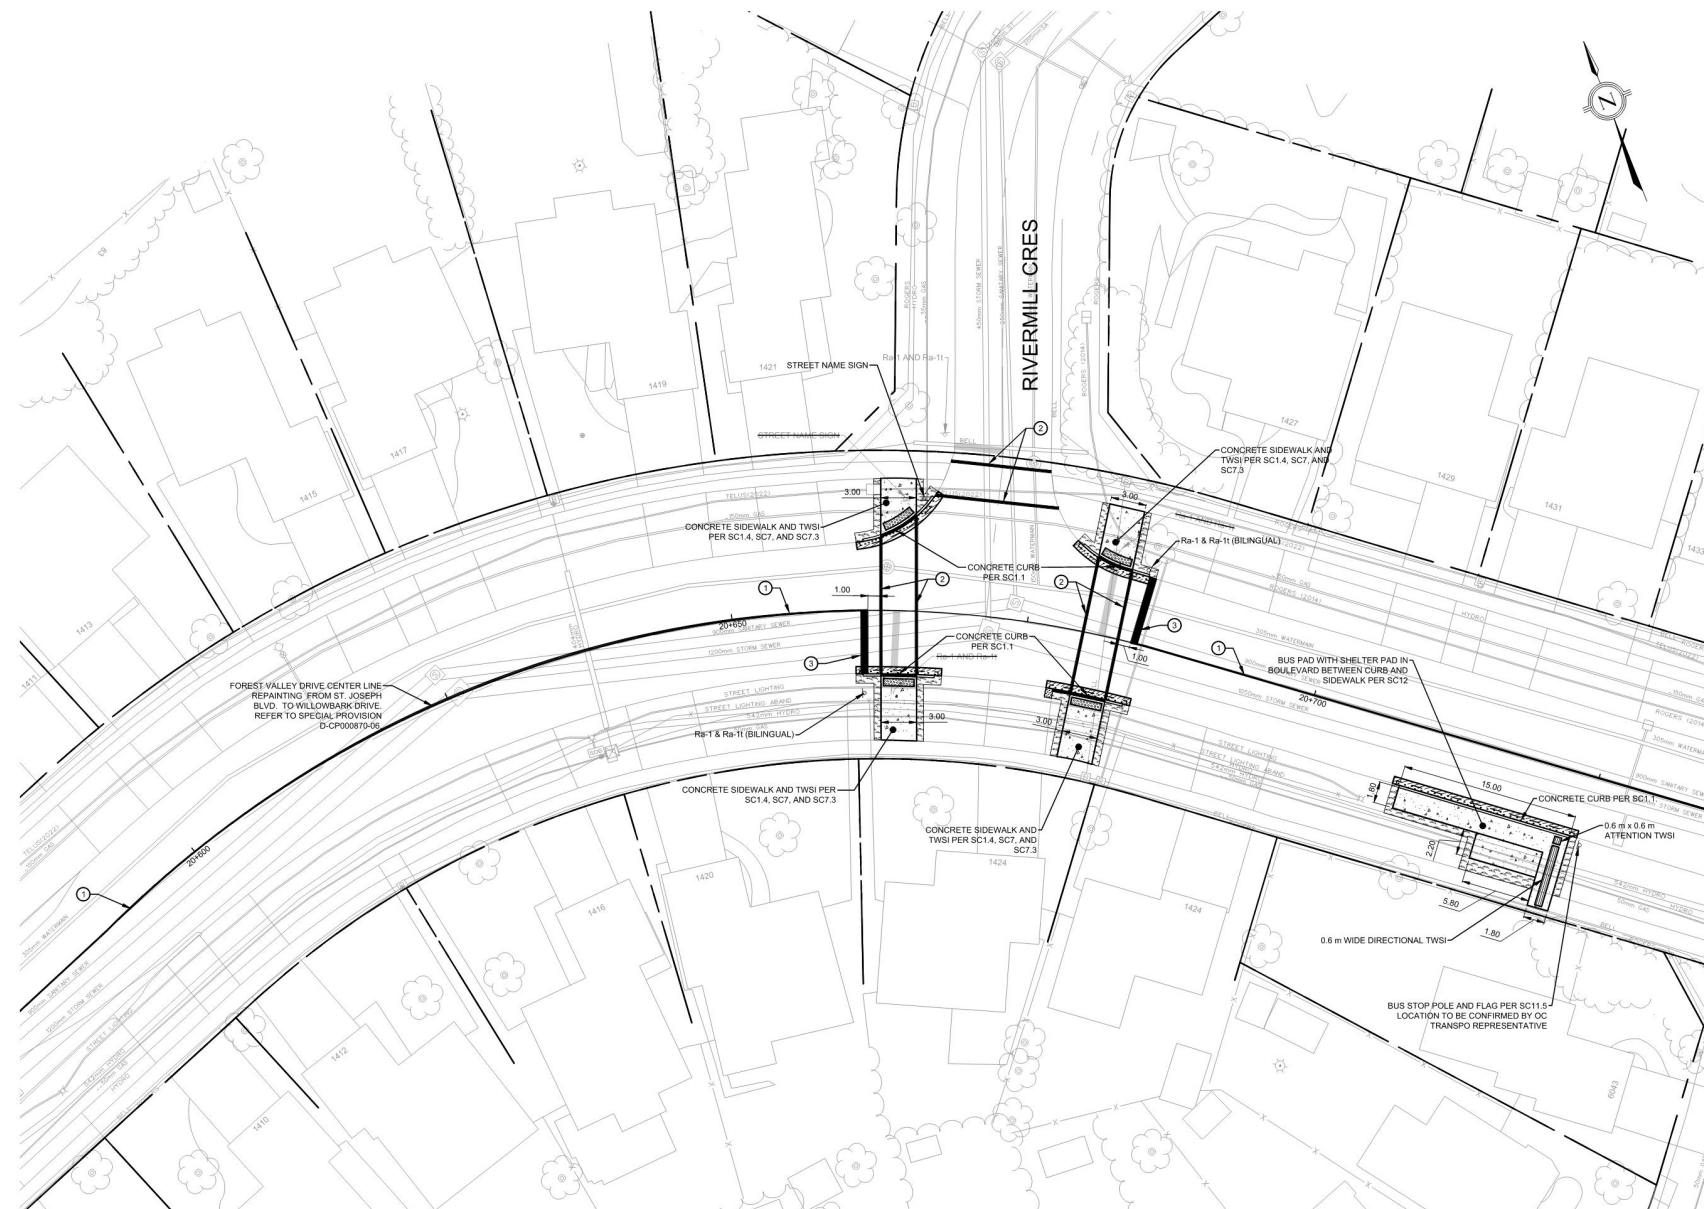

HAIG DRIVE, WESTON DRIVE & FOREST VALLEY DRIVE TRAFFIC CALMING MEASURES



GEOMETRY, PAVEMENT MARKING AND
SIGNAGE - FOREST VALLEY DRIVE
FROM STA. 20+580 TO STA. 20+735

Contract No.	Dwg. No.
CP000870	025
Sheet 25 of 25	

Asset No.

Asset Group



Des.	Chk'd.
------	--------

N. HAMAMEH	T. KENNEDY
------------	------------

Down	Child
------	-------

DATE	DATE
S.S. ROCCIO	T. KENNEDY

S.C. FOGGOLI	V. HERNANDEZ
Utility Circ. No.	Index No.

County Circ. No.	Index No.
0000000000	

CITY2400109	-
Const. Inspector	

Const. Inspector

Scale:

1250

0m	2.5	5
----	-----	---

NOTE: The location of utilities is approximate only, the exact location should be determined by consulting the municipal authorities and utility companies concerned. The contractor shall prove the location of utilities and shall be responsible for adequate protection from damage.

REVISIONS	No.	Description	By	Date (dd/mm/yy)
	1	ISSUED FOR 66% REVIEW	TK	25/07/21
	2	ISSUED FOR 99% REVIEW	TK	15/11/21
	3	ISSUED FOR 100% REVIEW	TK	03/03/21
	4			
	5			

PAVEMENT MARKINGS

IDEN.	DIMENSIONS	COLOR	DESCRIPTION
①		YELLOW	SOLID SINGLE LINE 10cm WIDE
②		WHITE	SOLID SINGLE LINE 10cm WIDE
③		WHITE	SOLID LINE 60cm WIDE
④		WHITE	TRIANGLE MARKINGS AT FLAT TOP SPEED CUSHION. • TRIANGLE BASE 60cm • TRIANGLE HEIGHT 100cm • SPACING 20cm
⑤		WHITE	TRIANGLE MARKINGS ROADWAY AT CROSSWALKS • TRIANGLE BASE 60cm • TRIANGLE HEIGHT 90cm • SPACING 30cm
⑥		WHITE	DASHED BICYCLE LANE LINE, 10 cm WIDE • 1m LENGTH MARKING • 1m GAP BETWEEN MARKINGS
⑦		WHITE	SOLID LINE 20cm WIDE
⑧	 		BICYCLE LANE PAVEMENT MARKINGS PER FIGURE 4.13 MTO BOOK

SIGNAGE



Wc-27R



Ra-10



Rb-55L



Rb-55R



Ra-5L



Ra-5R



Ra-1



Ra-1t
(BILINGUAL)

Ra-4t

NOT FOR CONSTRUCTION