
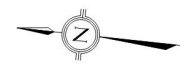


HAIG DRIVE

REFER TO DWG NO. 024 FOR WESTON DRIVE SPEED HUMPS

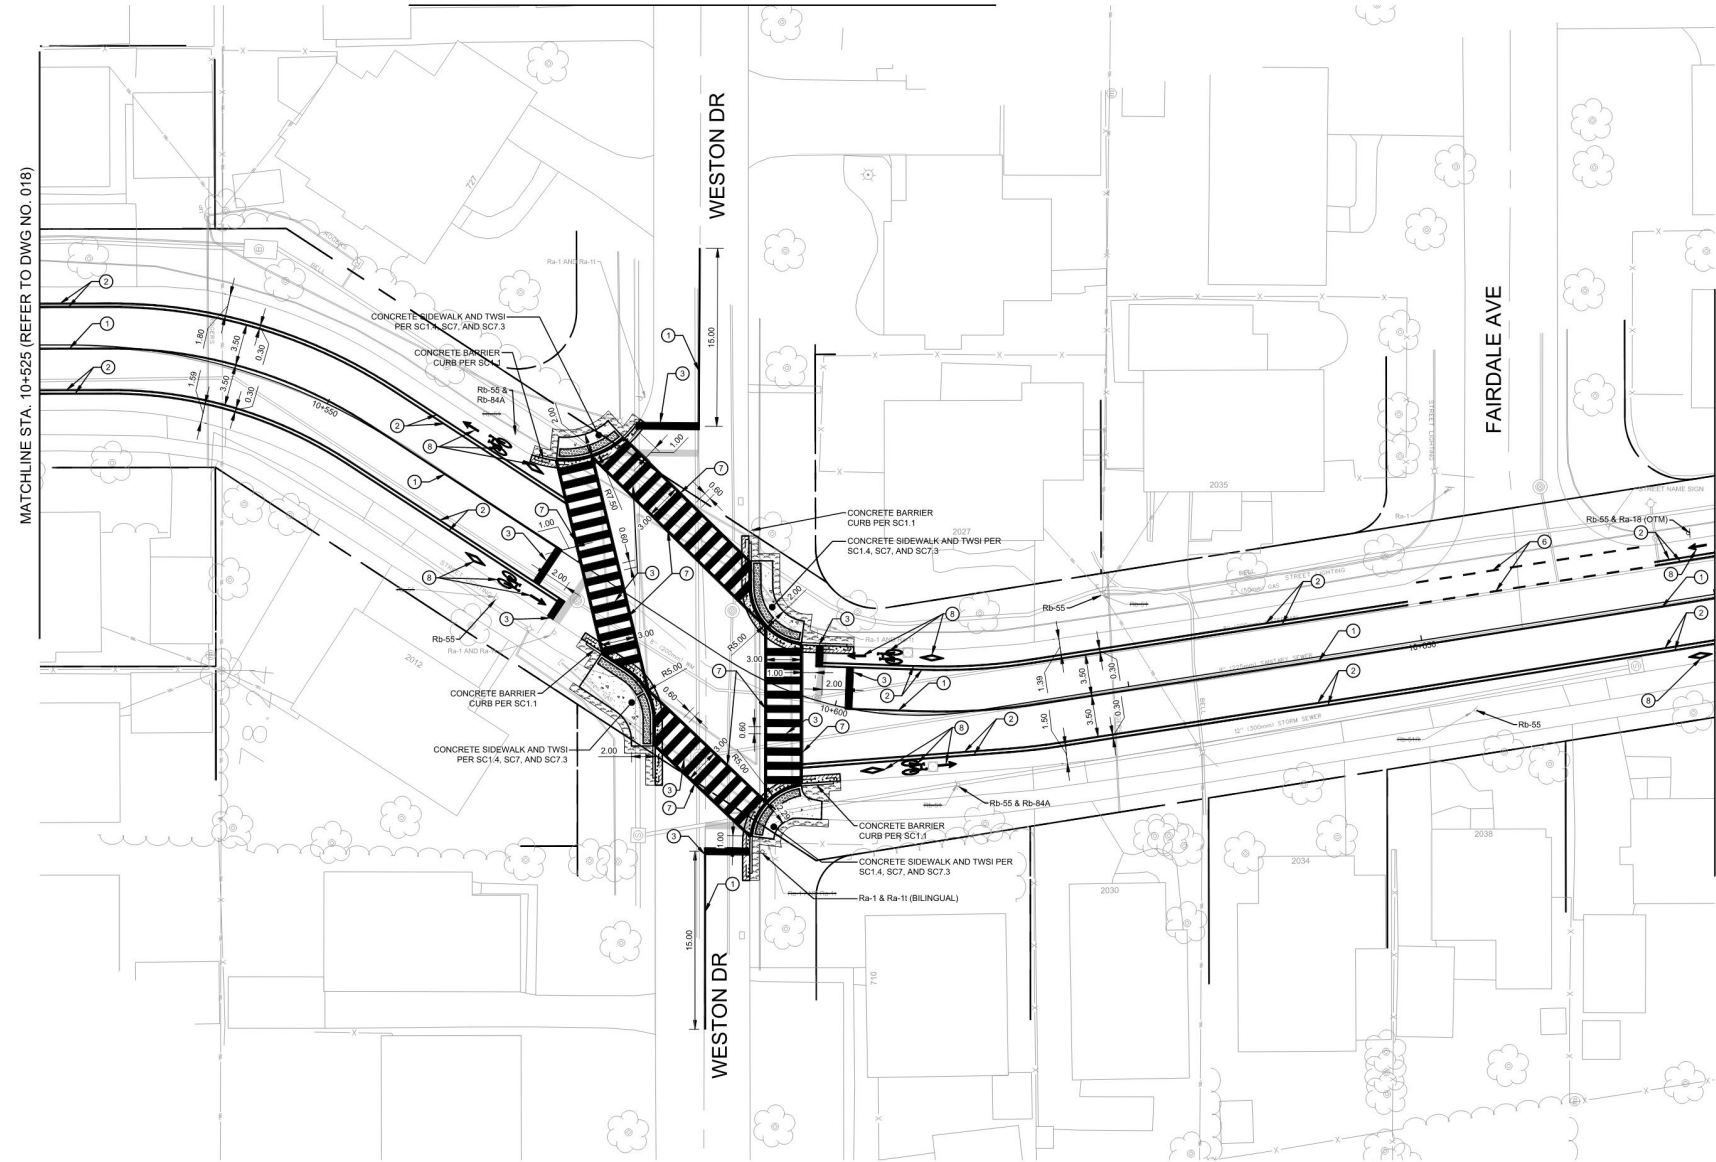

HAIG DRIVE, WESTON DRIVE & FOREST VALLEY DRIVE TRAFFIC CALMING MEASURES

Contract No. CP000870

Dwg. No. 019

GEOMETRY, PAVEMENT MARKING AND SIGNAGE - HAIG DRIVE FROM STA. 10+525 TO STA. 10+675

Asset No. LN56695 & LNXXXXX

Asset Group

Des. N. HAMMEH

Chkd. T. KENNEDY

Dwn. S.C. POGGIOLI

Chkd. T. KENNEDY

Utility Circ. No. CTY2400109

Index No.

Const. Inspector

Scale: 0m 2.5 5 10 1:250

NOTE: The location of utilities is approximate only, the exact location should be determined by consulting the municipal authorities and utility companies concerned. The contractor shall prove the location of utilities and shall be responsible for adequate protection from damage.

No.	Description	By	Date (dd/mm/yy)
1	ISSUED FOR 66% REVIEW	TK	25/07/24
2	ISSUED FOR 99% REVIEW	TK	15/11/24
3	ISSUED FOR 100% REVIEW	TK	03/03/25
4			
5			

PAVEMENT MARKINGS

IDEN.	DIMENSIONS	COLOUR	DESCRIPTION
①	—	YELLOW	SOLID SINGLE LINE 10cm WIDE
②	—	WHITE	SOLID SINGLE LINE 10cm WIDE
③	—	WHITE	SOLID LINE 60cm WIDE
④	▼	WHITE	TRIANGLE MARKINGS AT FLAT TOP SPEED CUSHION. <ul style="list-style-type: none">• TRIANGLE BASE 60cm• TRIANGLE HEIGHT 100cm• SPACING 20cm
⑤	▼	WHITE	TRIANGLE MARKINGS ROADWAY AT CROSSWALKS <ul style="list-style-type: none">• TRIANGLE BASE 60cm• TRIANGLE HEIGHT 90cm• SPACING 30cm
⑥	- -	WHITE	DASHED BICYCLE LANE LINE, 10 cm WIDE <ul style="list-style-type: none">• 1m LENGTH MARKING• 1m GAP BETWEEN MARKINGS
⑦	—	WHITE	SOLID LINE 20cm WIDE
⑧	← →		BICYCLE LANE PAVEMENT MARKINGS PER FIGURE 4.13 MTO BOOK 18

SIGNAGE

ENDS
FIN
Rb-85t

BEGINS
DÉBUT
Rb-84t

NOT FOR CONSTRUCTION