


KanataLRT Planning and EA Study-Étude de planification et ÉE du TLR à Kanata

Didsbury Station

Design Opportunities and Objectives

- Serves existing and future development adjacent to the station
- Improves pedestrian and cycling connections between the proposed station and adjacent communities
- Provides a Passenger Pick-up and Drop-off facility adjacent to the station
- Supports redevelopment of the adjacent commercial development into a strong transit-oriented, mixed-use community

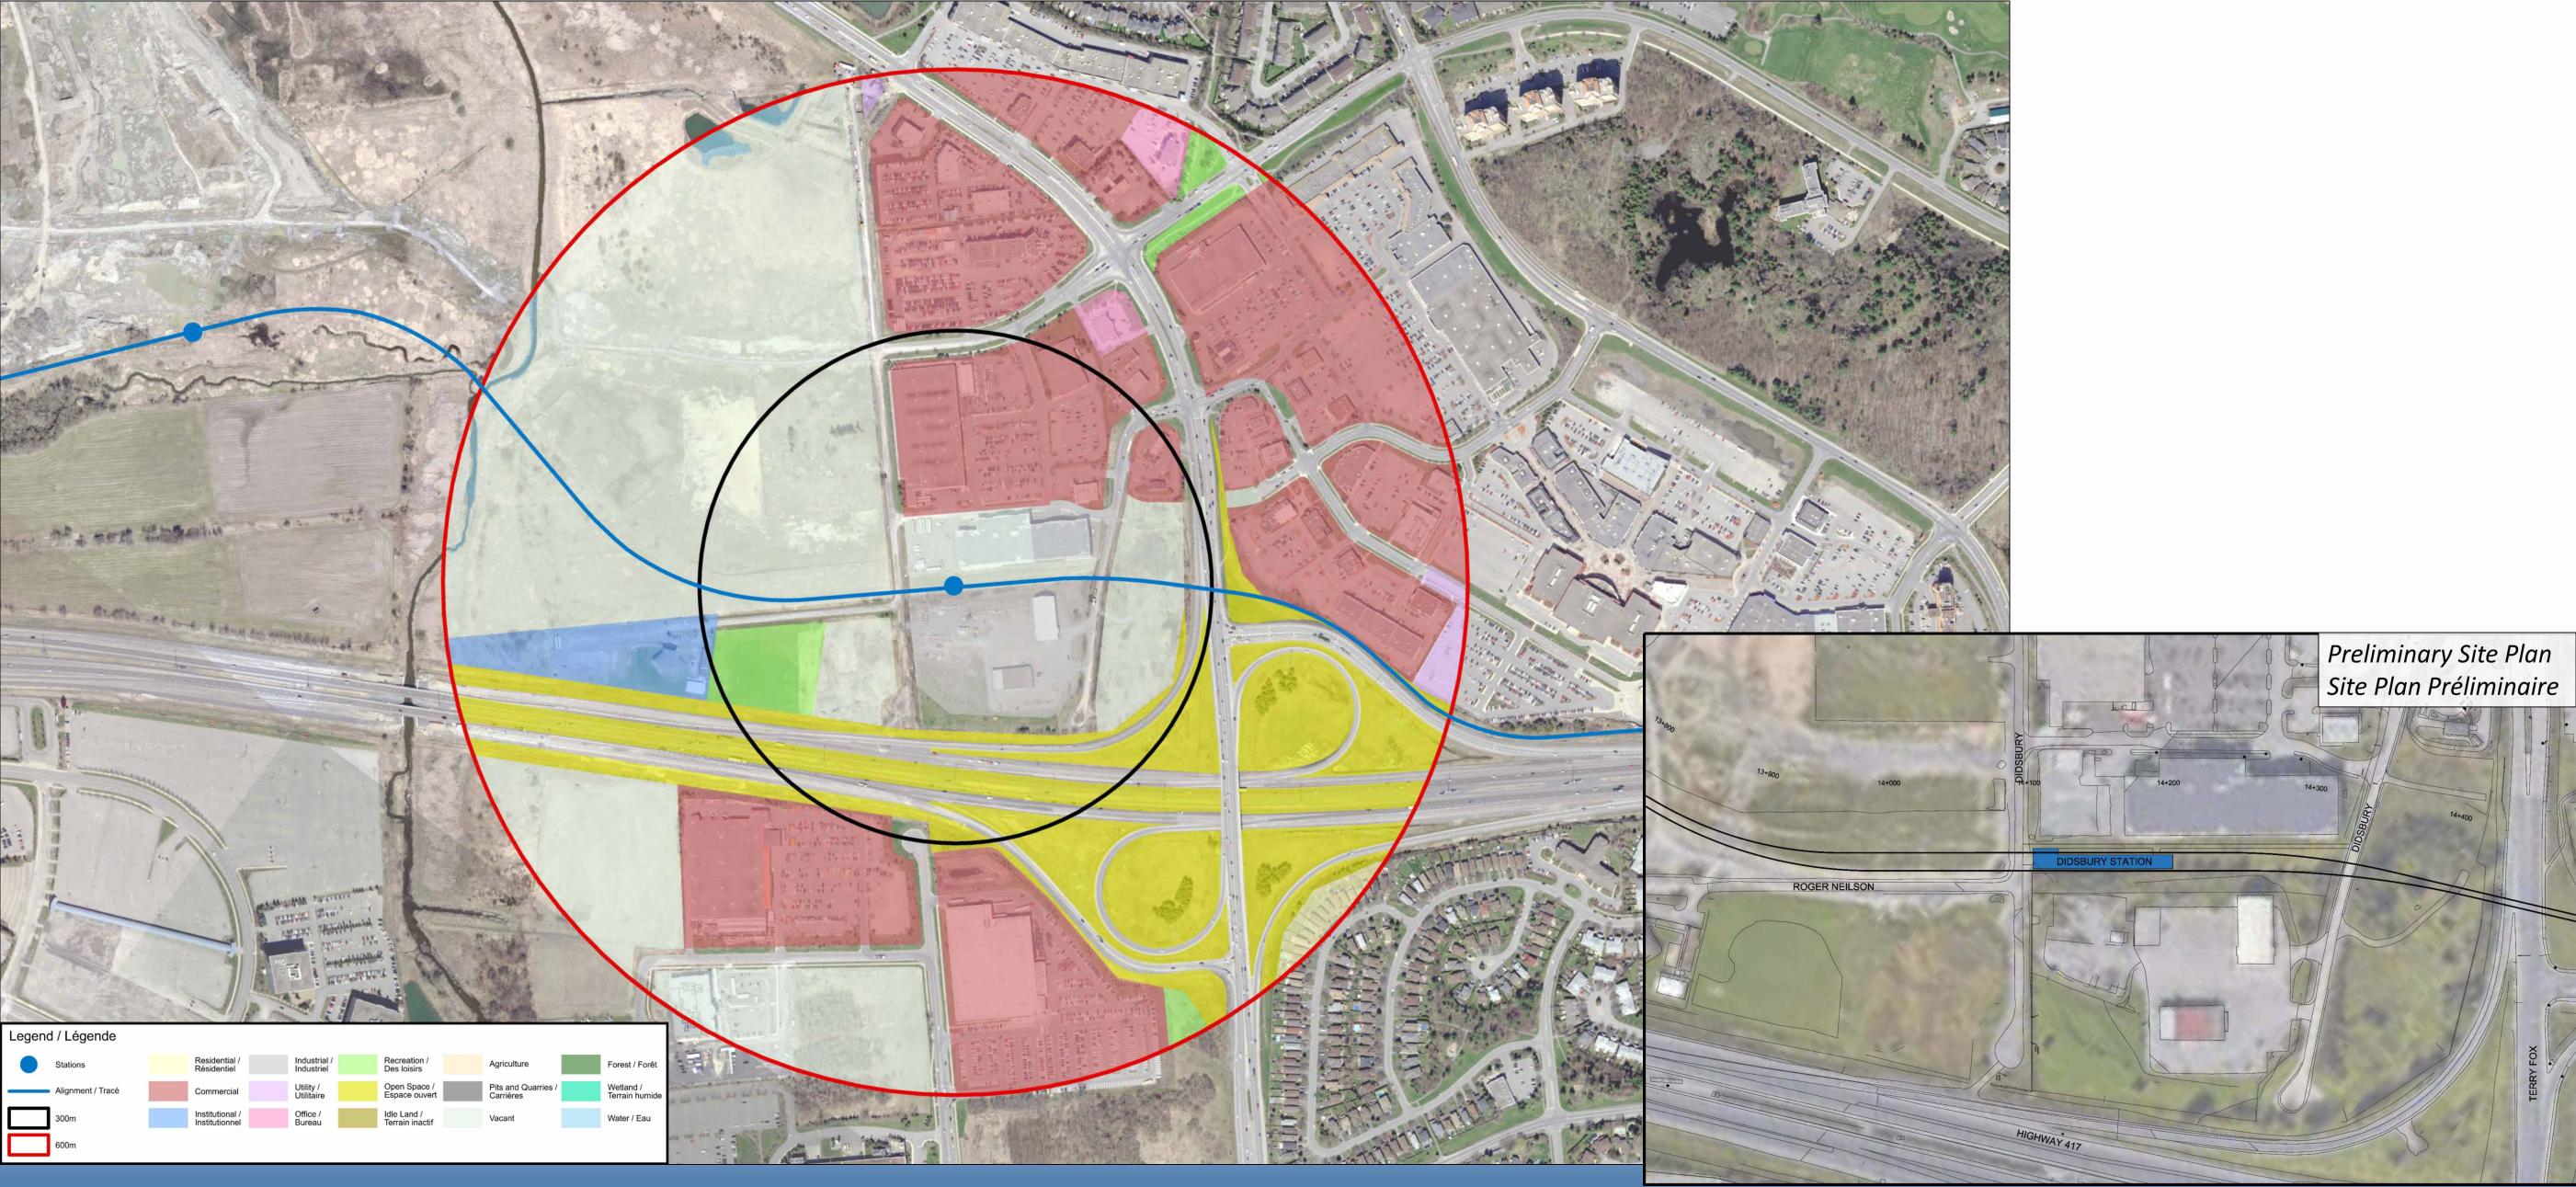

Station Didsbury

Possibilités et objectifs de conception

- et les quartiers adjacents
- Aire de débarquement à côté de la station
- polyvalent dynamique axé sur le transport en commun

Desserte des aménagements existants et à venir à côté de la station Amélioration des accès piétonniers et cyclistes entre la station proposée

Réaménagement du secteur commercial adjacent pour en faire un secteur