


Plan De Conception Fonctionnelle Pour Promenade Navaho Chiffre 1

DRAWING FRAME: 750mm x 634mm City of Ottawa, 2008

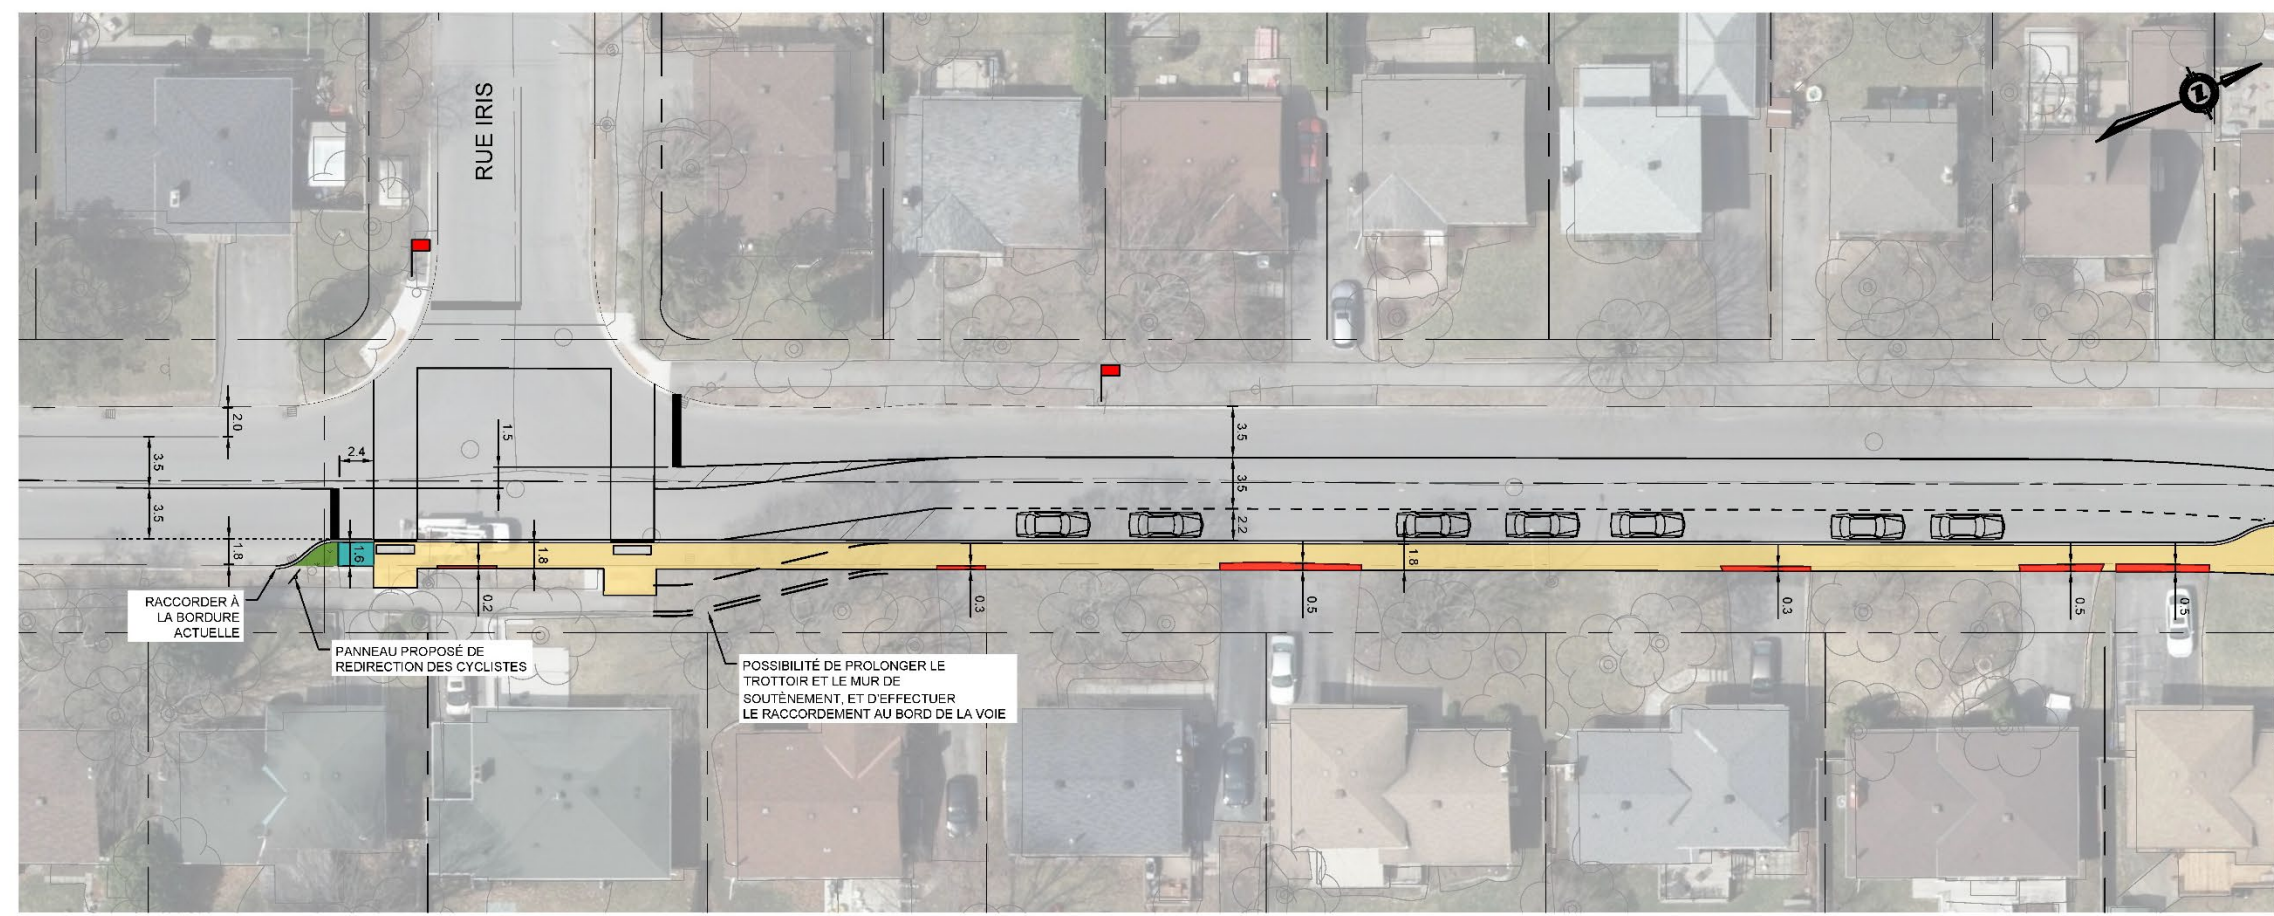

PROMMENADE NAVAHO

PROGRAMME DE TROTTOIRS D'OTTAWA
VILLE D'OTTAWA
PROMMENADE NAVAHO

CONFIGURATION PROPOSÉE
PROMMENADE NAVAHO

Contract No.
Dwg. No.

Sheet 01 of 03

Asset No.
Asset Group

Des.	K.G.	Chkd.	I.B.
Dwn.	K.G.	Chkd.	I.B.
Utility Circ. No.	Index No.		
Const. Inspector			
Scale: HORIZONTAL			
0m	2.5	5	10
0m VERTICAL			

NOTE:
The location of utilities is approximate only, the exact location should be determined by consulting the municipal authorities and utility companies concerned. The contractor shall prove the location of utilities and shall be responsible for adequate protection from damage.


No.	Description	By	Date (dd/mm/yy)

LÉGENDE:

ARRÊT D'AUTOBUS ACTUEL

ARRÊT D'AUTOBUS PROPOSÉ

VOIR CI-DESSOUS
LIGNE DE CORRESPONDANCE

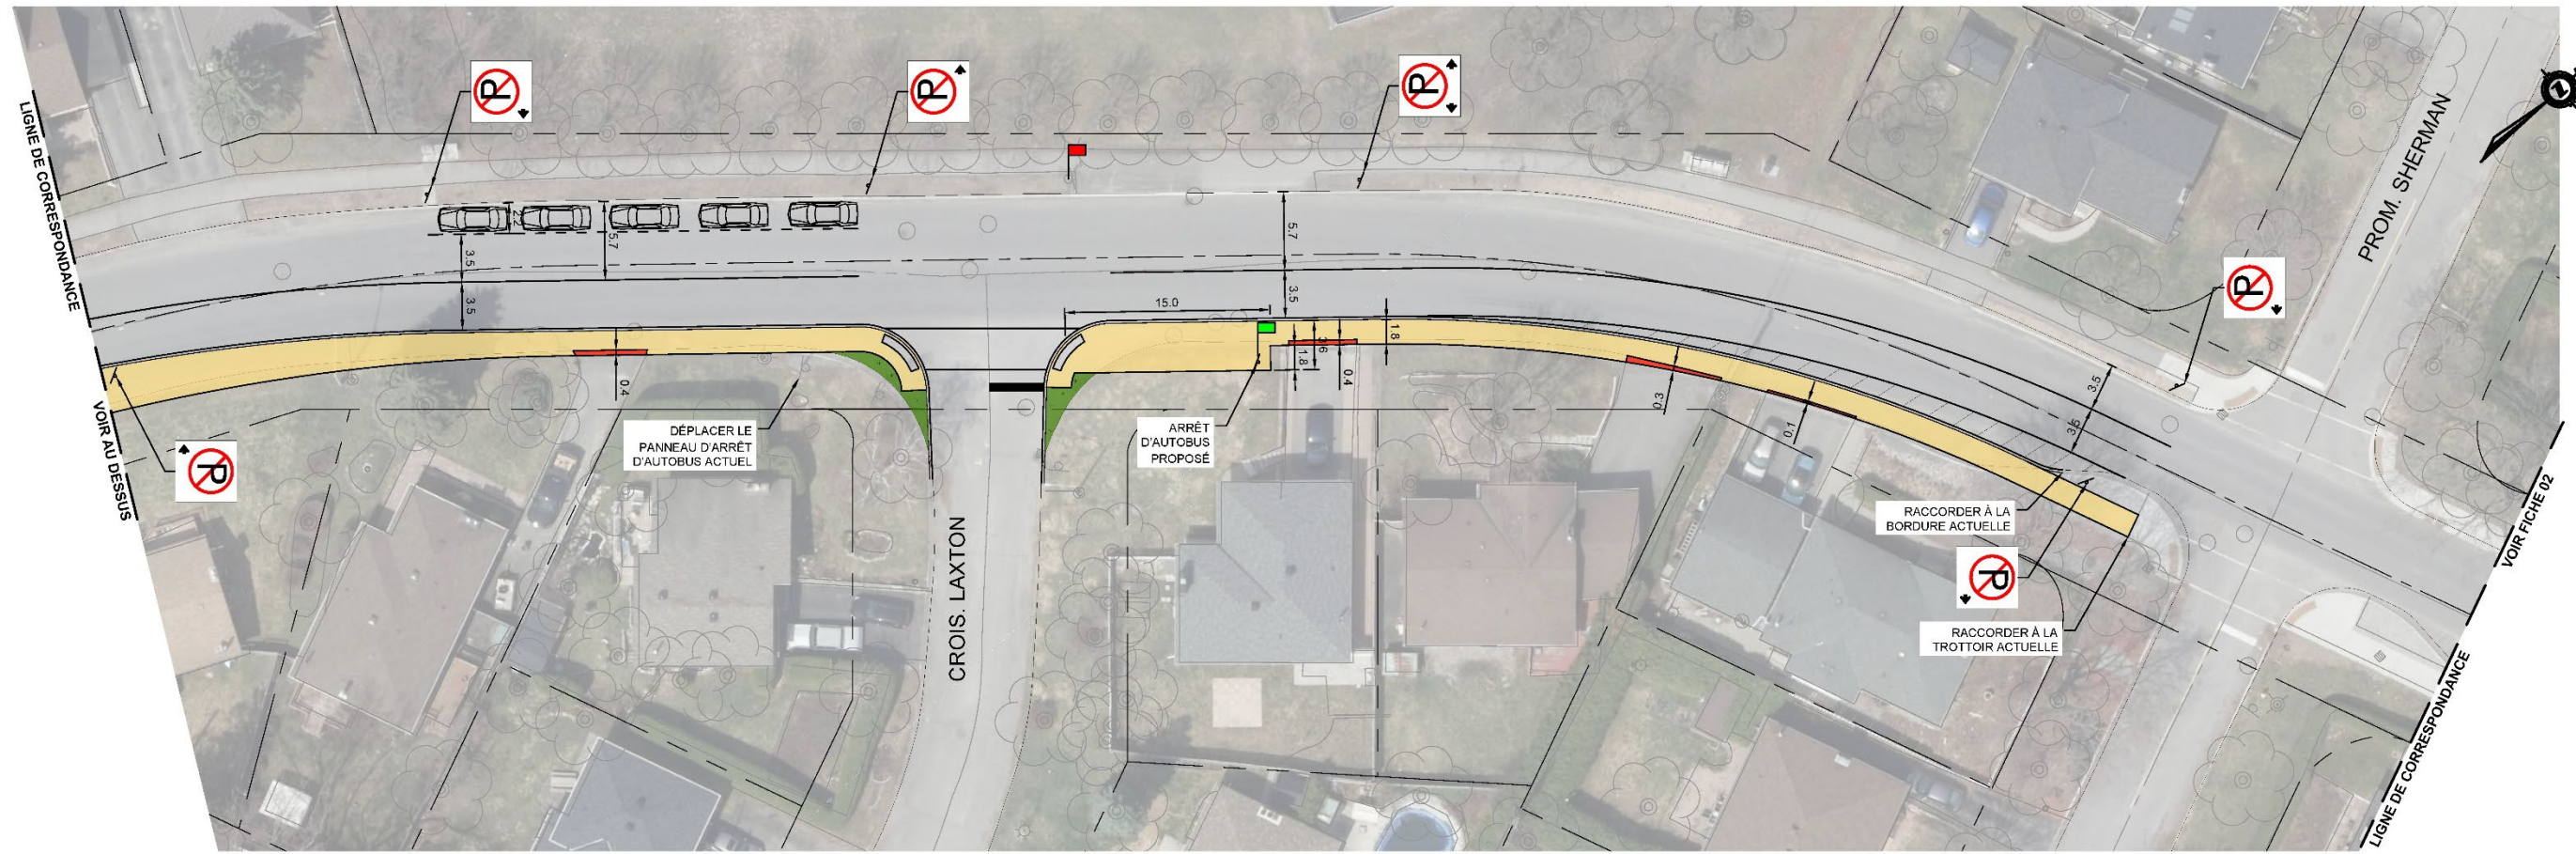

PROMMENADE NAVAHO

DRAWING FRAME: 760mm x 534mm, City of Ottawa, 2008




PROMMENADE NAVAHO



PROMMENADE NAVAHO


PROGRAMME DE TROTTOIRS D'OTTAWA VILLE D'OTTAWA PROMMENADE NAVAHO																							
Contract No.	Dwg. No.	Sheet 02 of 03																					
Asset No.																							
Asset Group																							
Des.	K.G.	Chkd.	I.B.																				
Dwn.	K.G.	Chkd.	I.B.																				
Utility Circ. No.	Index No.																						
Const. Inspector																							
Scale:																							
HORIZONTAL		0m 2.5 5 10																					
VERTICAL		0m																					
NOTE: The location of utilities is approximate only, the exact location should be determined by consulting the municipal authorities and utility companies concerned. The contractor shall prove the location of utilities and shall be responsible for adequate protection from damage.																							
<table border="1"> <thead> <tr> <th>No.</th> <th>Description</th> <th>By</th> <th>Date (ddmmyy)</th> </tr> </thead> <tbody> <tr><td> </td><td> </td><td> </td><td> </td></tr> <tr><td> </td><td> </td><td> </td><td> </td></tr> <tr><td> </td><td> </td><td> </td><td> </td></tr> <tr><td> </td><td> </td><td> </td><td> </td></tr> </tbody> </table>				No.	Description	By	Date (ddmmyy)																
No.	Description	By	Date (ddmmyy)																				
LÉGENDE:																							
	ARRÊT D'AUTOBUS ACTUEL		ARRÊT D'AUTOBUS PROPOSÉ																				

DRAWING FRAME: 700mm x 540mm City of Ottawa 2008

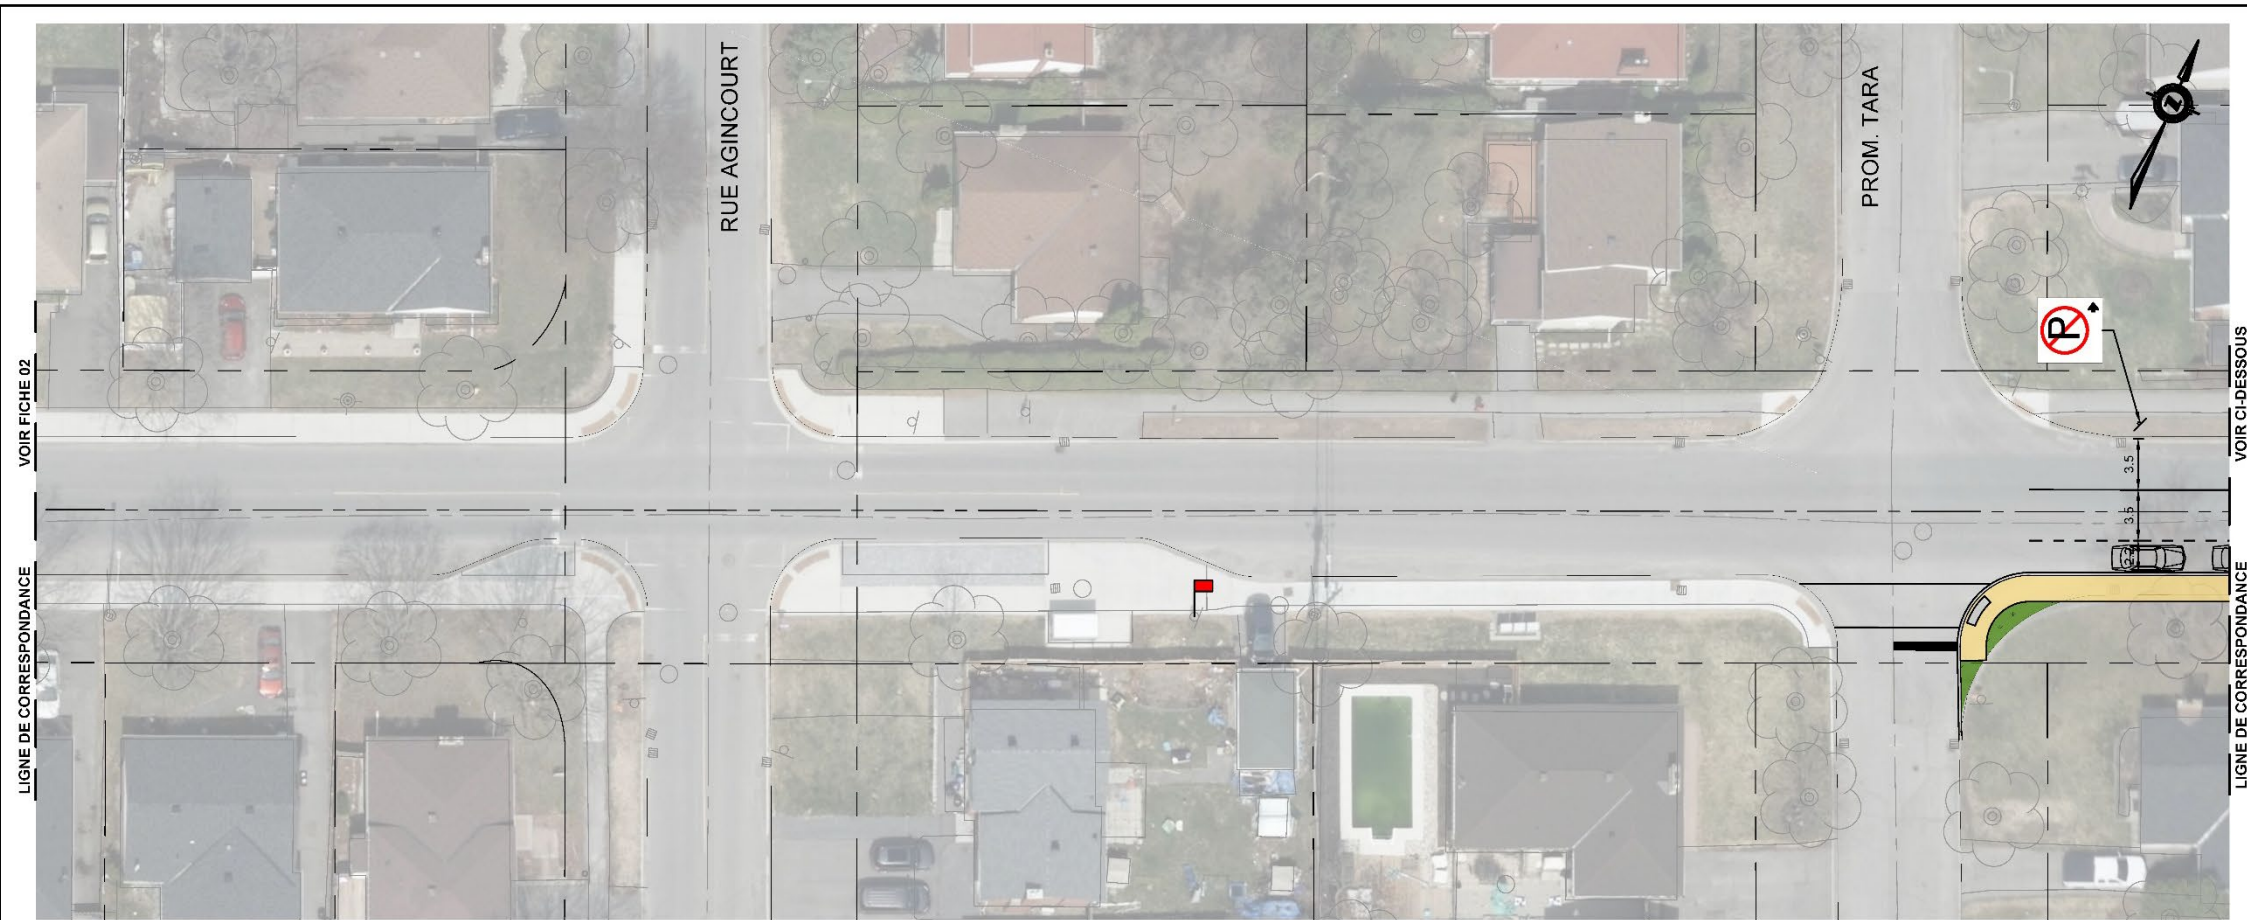

PROMMENADE NAVAHO

PROGRAMME DE TROTTOIRS D'OTTAWA																							
VILLE D'OTTAWA		PROMMENADE NAVAHO																					
CONFIGURATION PROPOSÉE		PROMMENADE NAVAHO																					
Contract No.	Dwg. No.	Sheet 03 of 03																					
Asset No.	Asset Group																						
Des. K.G.	Chkd. I.B.	Scale: HORIZONTAL																					
Dwn. K.G.	Chkd. I.B.	0m 2.5 5 10																					
Utility Circ. No.	Index No.	0m VERTICAL																					
Const. Inspector																							
NOTE: The location of utilities is approximate only, the exact location should be determined by consulting the municipal authorities and utility companies concerned. The contractor shall prove the location of utilities and shall be responsible for adequate protection from damage.																							
<table border="1"> <thead> <tr> <th>No.</th> <th>Description</th> <th>By</th> <th>Date (dd.mmm.yy)</th> </tr> </thead> <tbody> <tr><td> </td><td> </td><td> </td><td> </td></tr> <tr><td> </td><td> </td><td> </td><td> </td></tr> <tr><td> </td><td> </td><td> </td><td> </td></tr> <tr><td> </td><td> </td><td> </td><td> </td></tr> </tbody> </table>				No.	Description	By	Date (dd.mmm.yy)																
No.	Description	By	Date (dd.mmm.yy)																				
<p>LEGENDE:</p> <p>■ ARRÊT D'AUTOBUS ACTUEL ■ ARRÊT D'AUTOBUS PROPOSÉ</p>																							

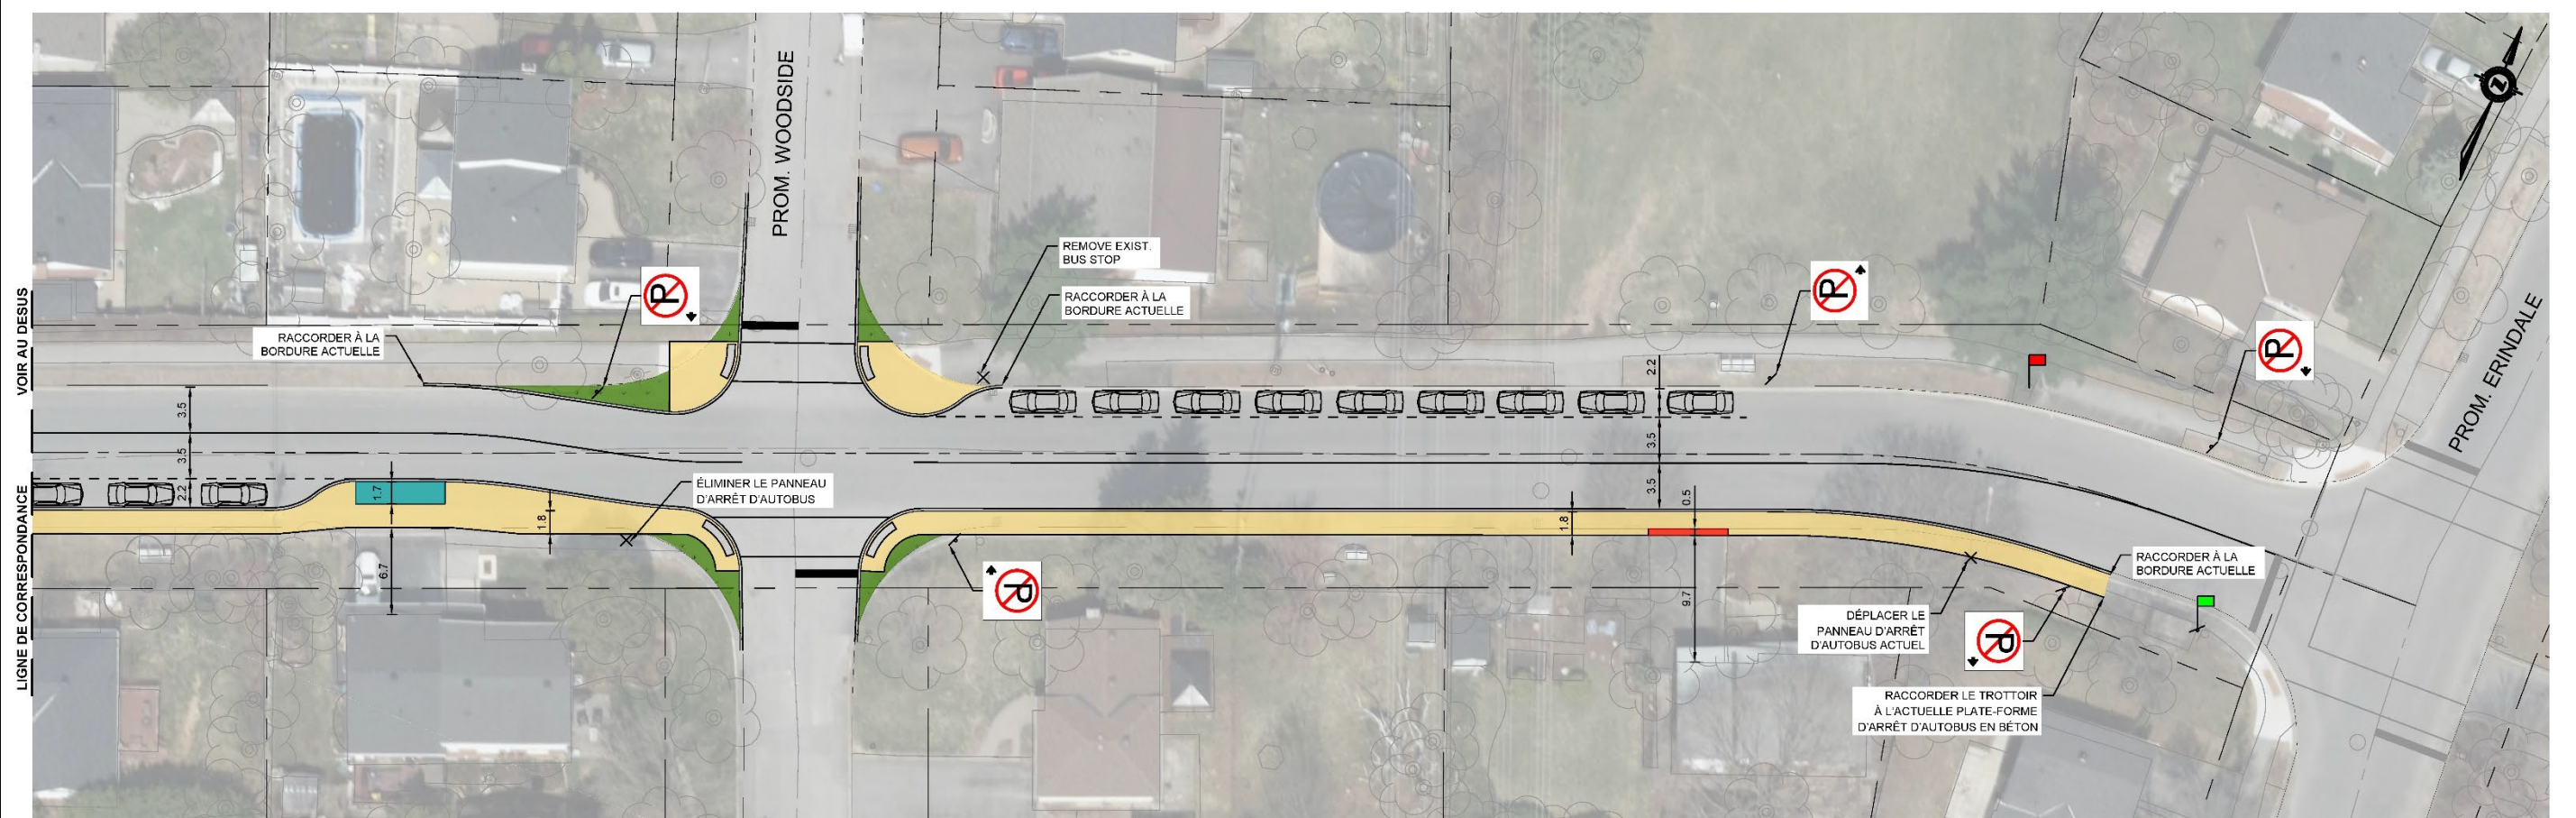

PROMMENADE NAVAHO