


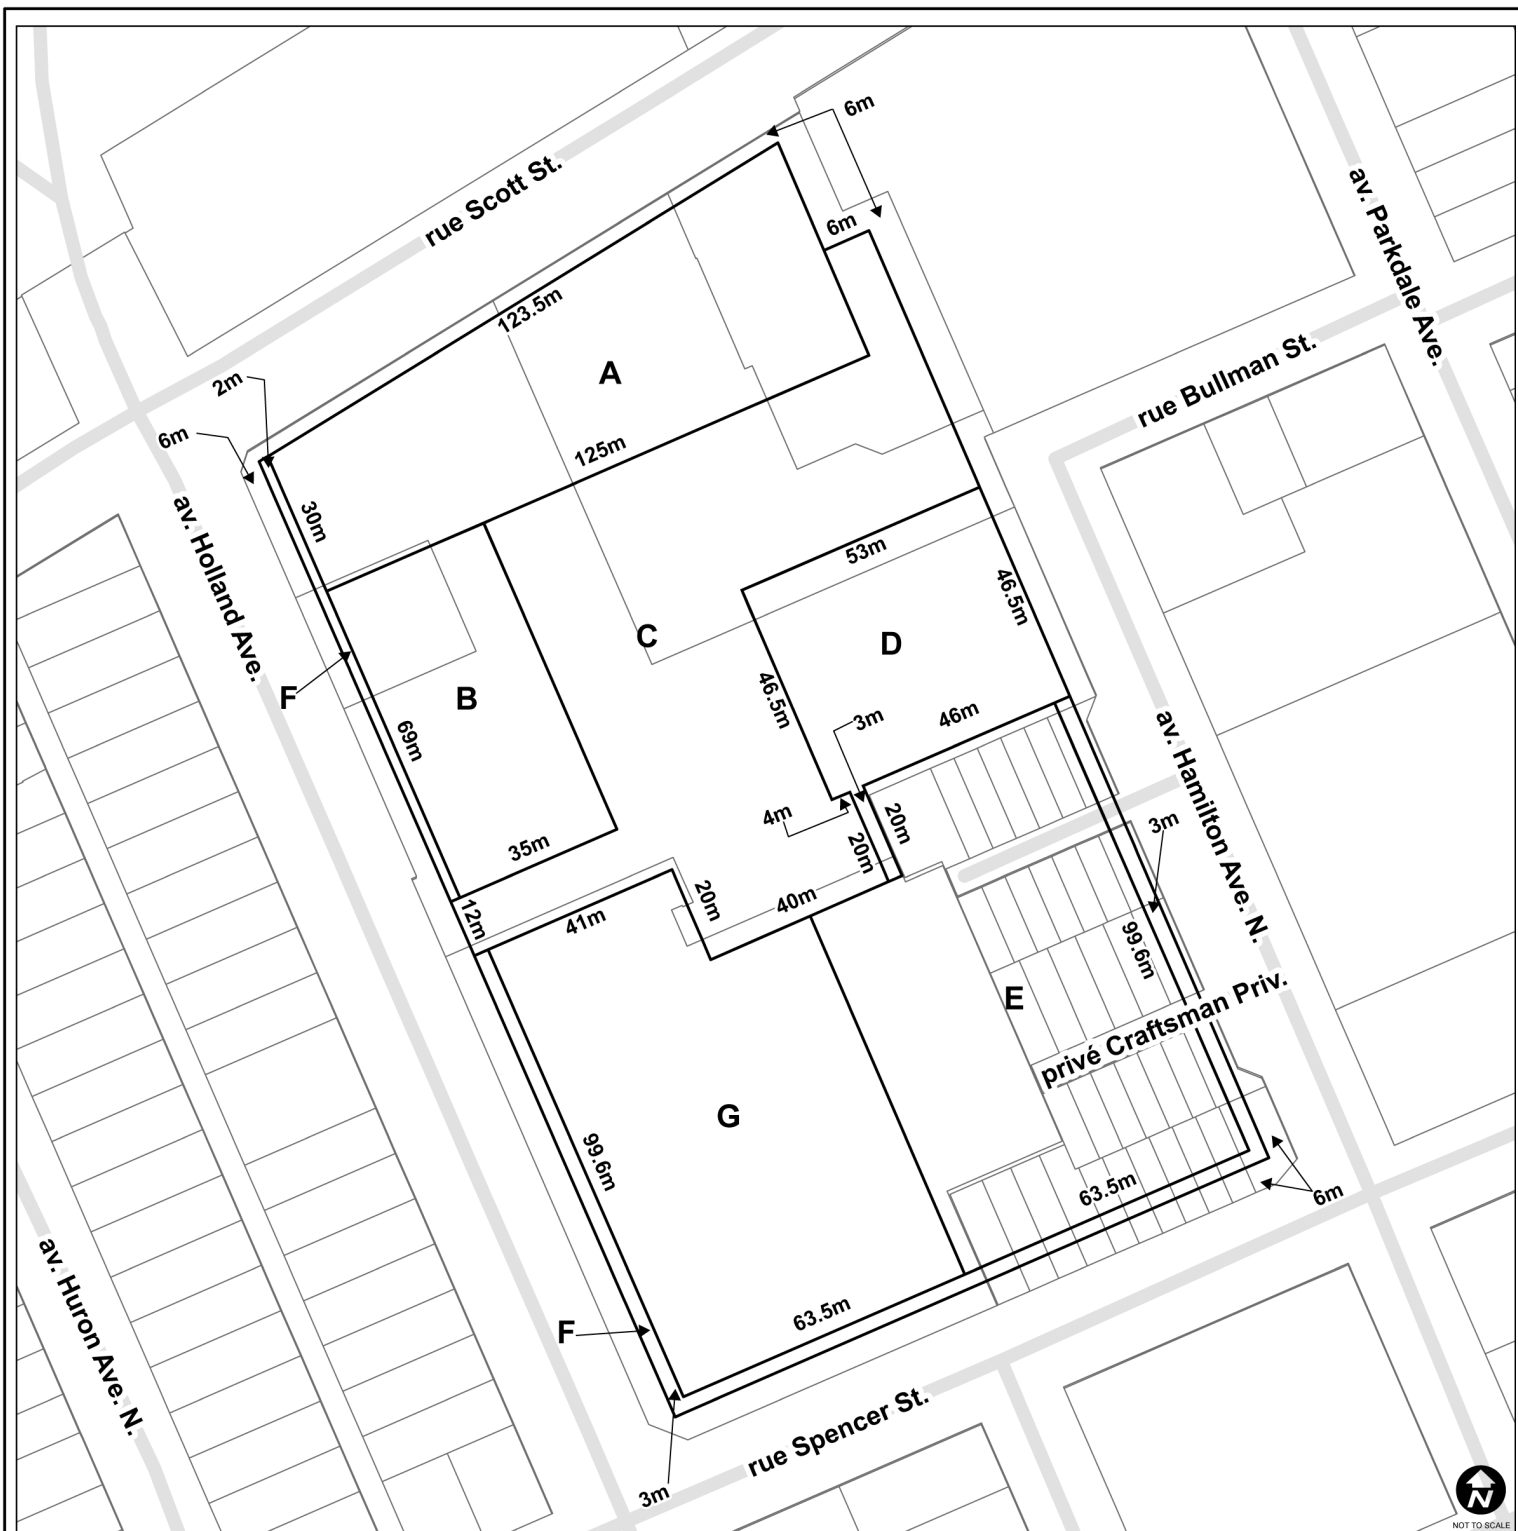

This is Schedule 100 to Zoning By-law No. 2026-50
Annexe 100 au Règlement de zonage n° 2026-50

Area /
Secteur

Maximum Building Height /
Hauteur de bâtiment maximale
permise

A	98.35m
B	93.35m
C	72.35m
D	112.0m
E	97.35m
F	73.35m
G	89.35m



Revision / Révision - YYYY / MM / DD

25-0248-R

M:\Zoning_bylaw\Schedules



©Parcel data is owned by Teranet Enterprises Inc. and its suppliers. All rights reserved. May not be produced without permission. THIS IS NOT A PLAN OF SURVEY / ©Les données de parcelles appartiennent à Teranet Enterprises Inc. et à ses fournisseurs. Tous droits réservés. Ne peut être reproduit sans autorisation. CECI N'EST PAS UN PLAN D'ARPENTAGE

Property parcel information matches Teranet parcel information as of the revision date of the schedule / En date de la révision de la présente annexe, les renseignements sur la parcelle correspondent aux renseignements de Teranet.



NOT TO SCALE