


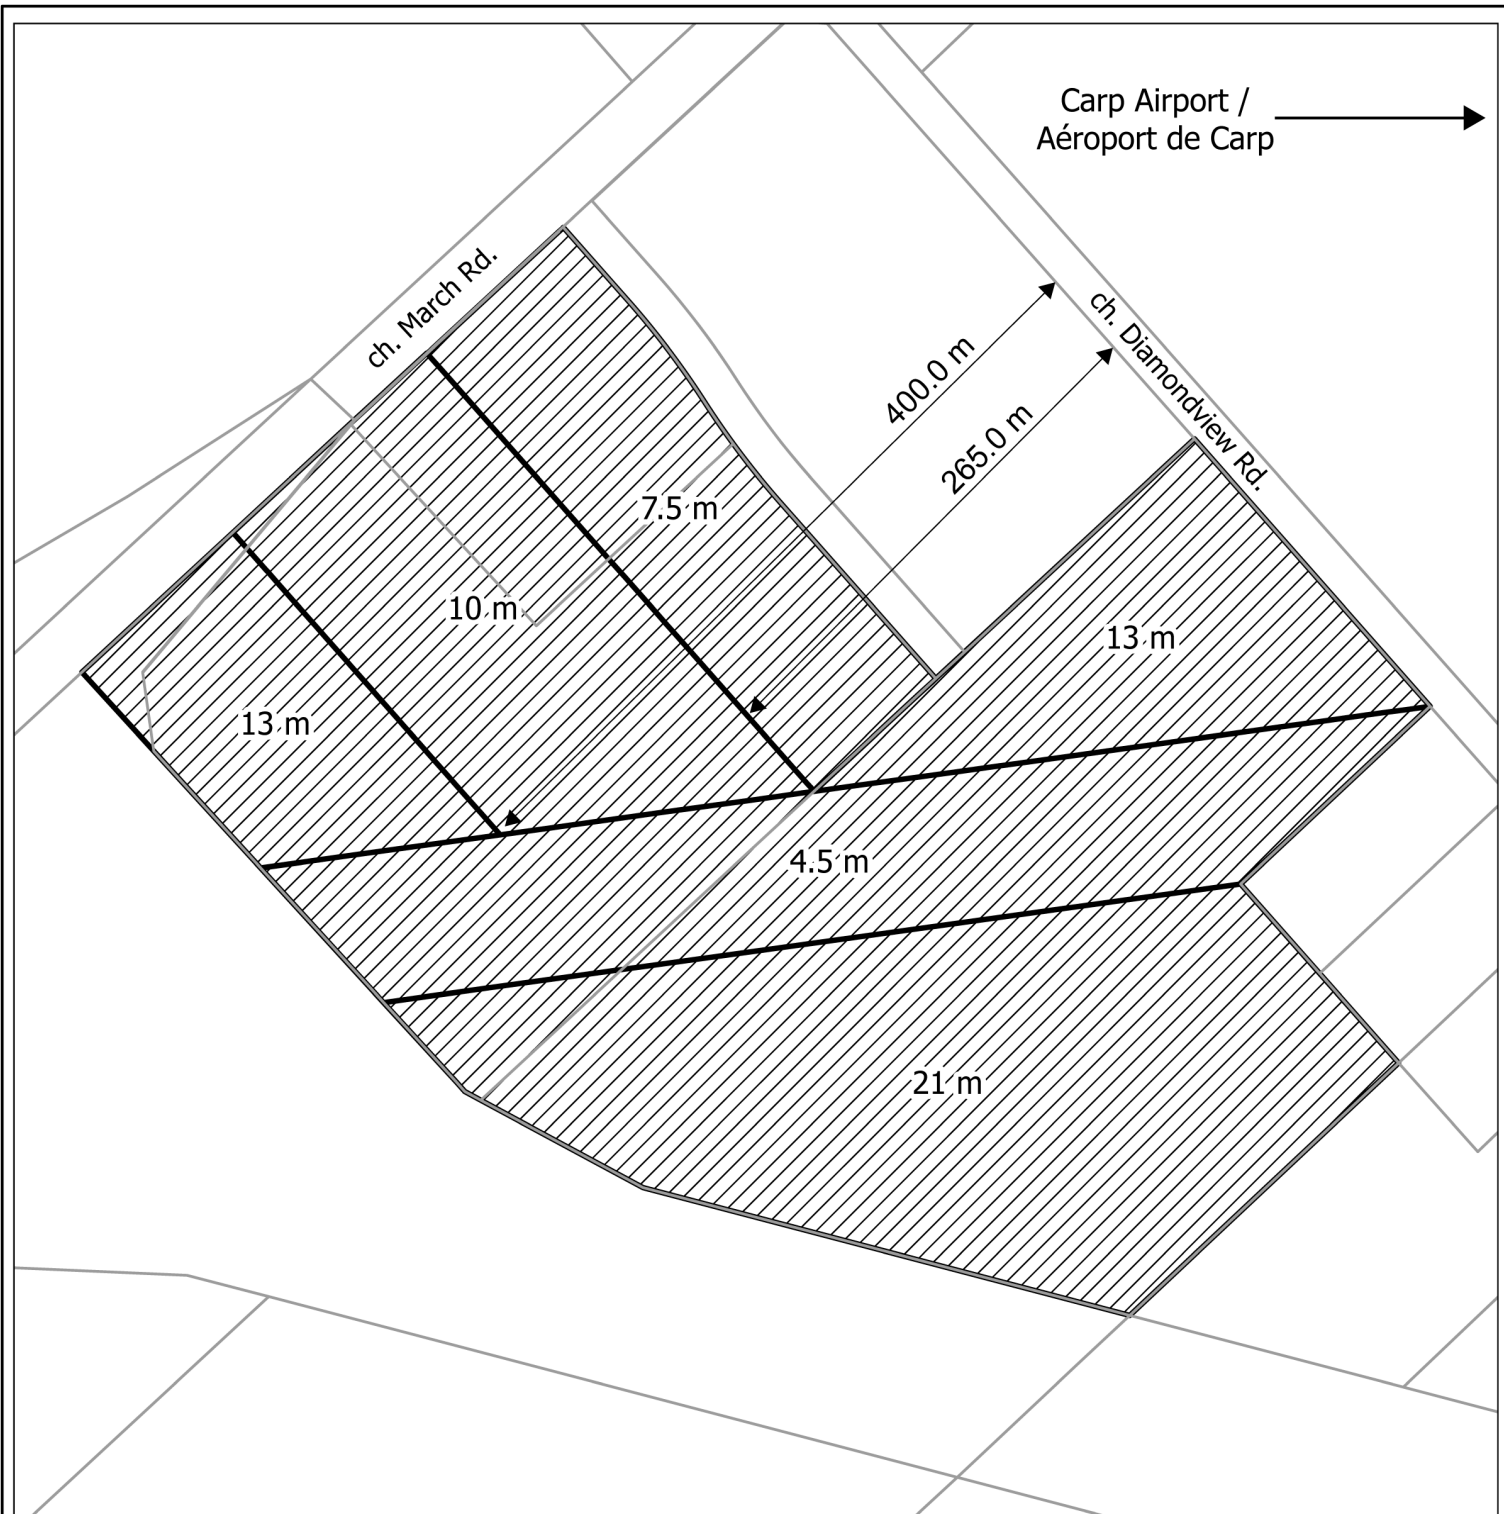

This is Schedule 10 to Zoning By-law No. 2026-50
Annexe 10 au Règlement de zonage n° 2026-50

Legend / Légende




Maximum permitted building heights (m) /
 Hauteur de bâtiment maximale permise (m)



Revision / Révision - YYYY / MM / DD

24-2024-S

[M:\Zoning_bylaw\Schedules](#)

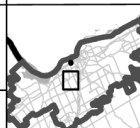

©Parcel data is owned by Teranet Enterprises Inc. and its suppliers.
 All rights reserved. May not be produced without permission. THIS IS NOT A
 PLAN OF SURVEY / ©Les données de parcelles appartiennent à Teranet
 Entreprises Inc. et à ses fournisseurs. Tous droits réservés. Ne peut être
 reproduit sans autorisation. CECI N'EST PAS UN PLAN D'ARPENTAGE

Property parcel information matches Teranet parcel information as of the revision
 date for this schedule. / En date de la révision de la présente annexe, les
 renseignements sur la parcelle correspondent aux renseignements de Teranet.

