


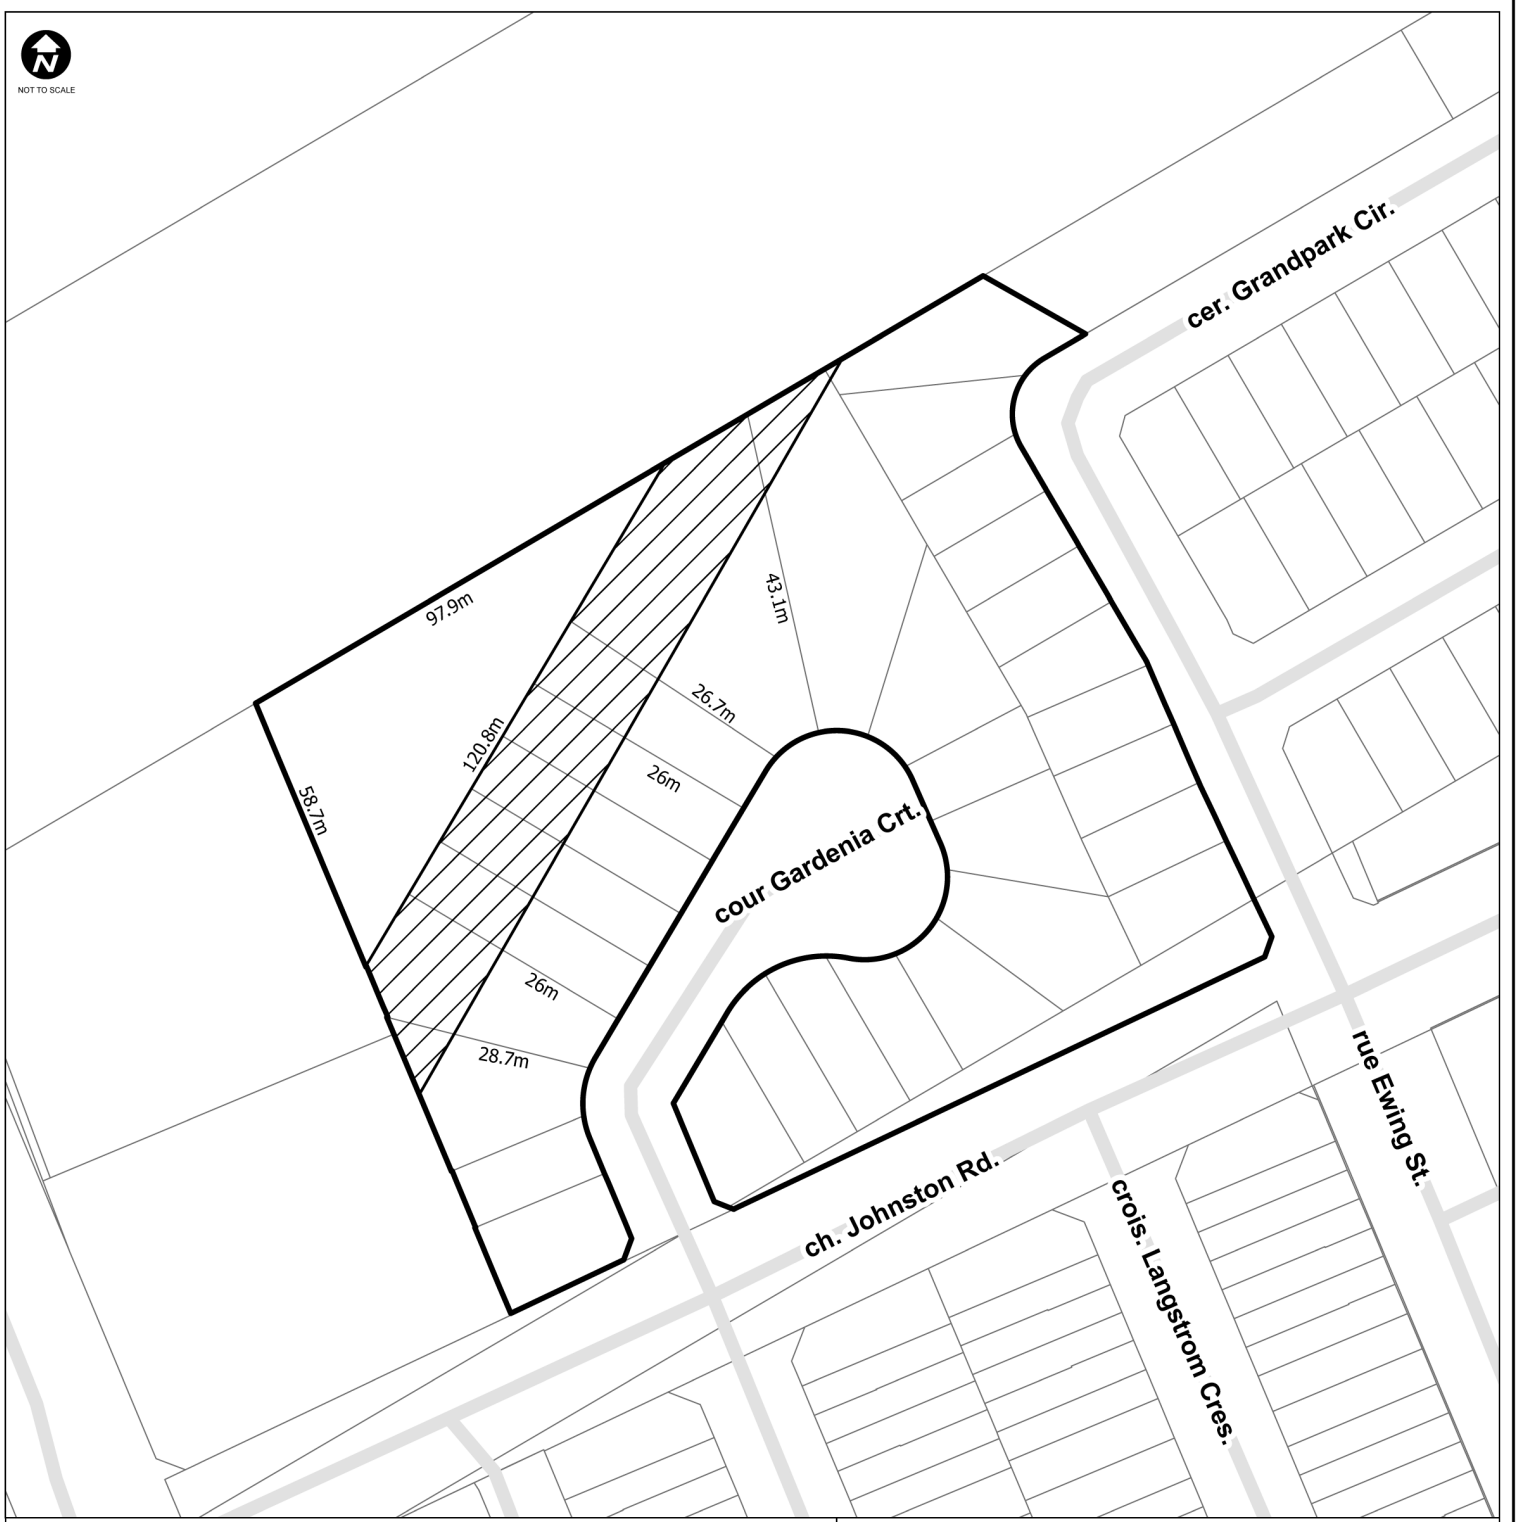

NOT TO SCALE



This is Schedule 212 to Zoning By-law No. 2026-50
Annexe 212 au Règlement de zonage n° 2026-50

Legend / Légende



Buildings prohibited in this area /
Batiments interdits dans ce secteur



Revision / Révision - YYYY / MM / DD

25-0641-E

[M:\Zoning_bylaw\Schedules](#)



©Parcel data is owned by Teranet Enterprises Inc. and its suppliers. All rights reserved. May not be produced without permission.
THIS IS NOT A PLAN OF SURVEY / Les données de parcelles appartiennent à Teranet Enterprises Inc. et à ses fournisseurs.
Tous droits réservés. Ne peut être reproduit sans autorisation. CECI N'EST PAS UN PLAN D'ARPENTAGE.

Property parcel information matches Teranet parcel information as of the revision date for this schedule / En date de la révision de la présente annexe, les renseignements sur la parcelle correspondent aux renseignements de Teranet.