


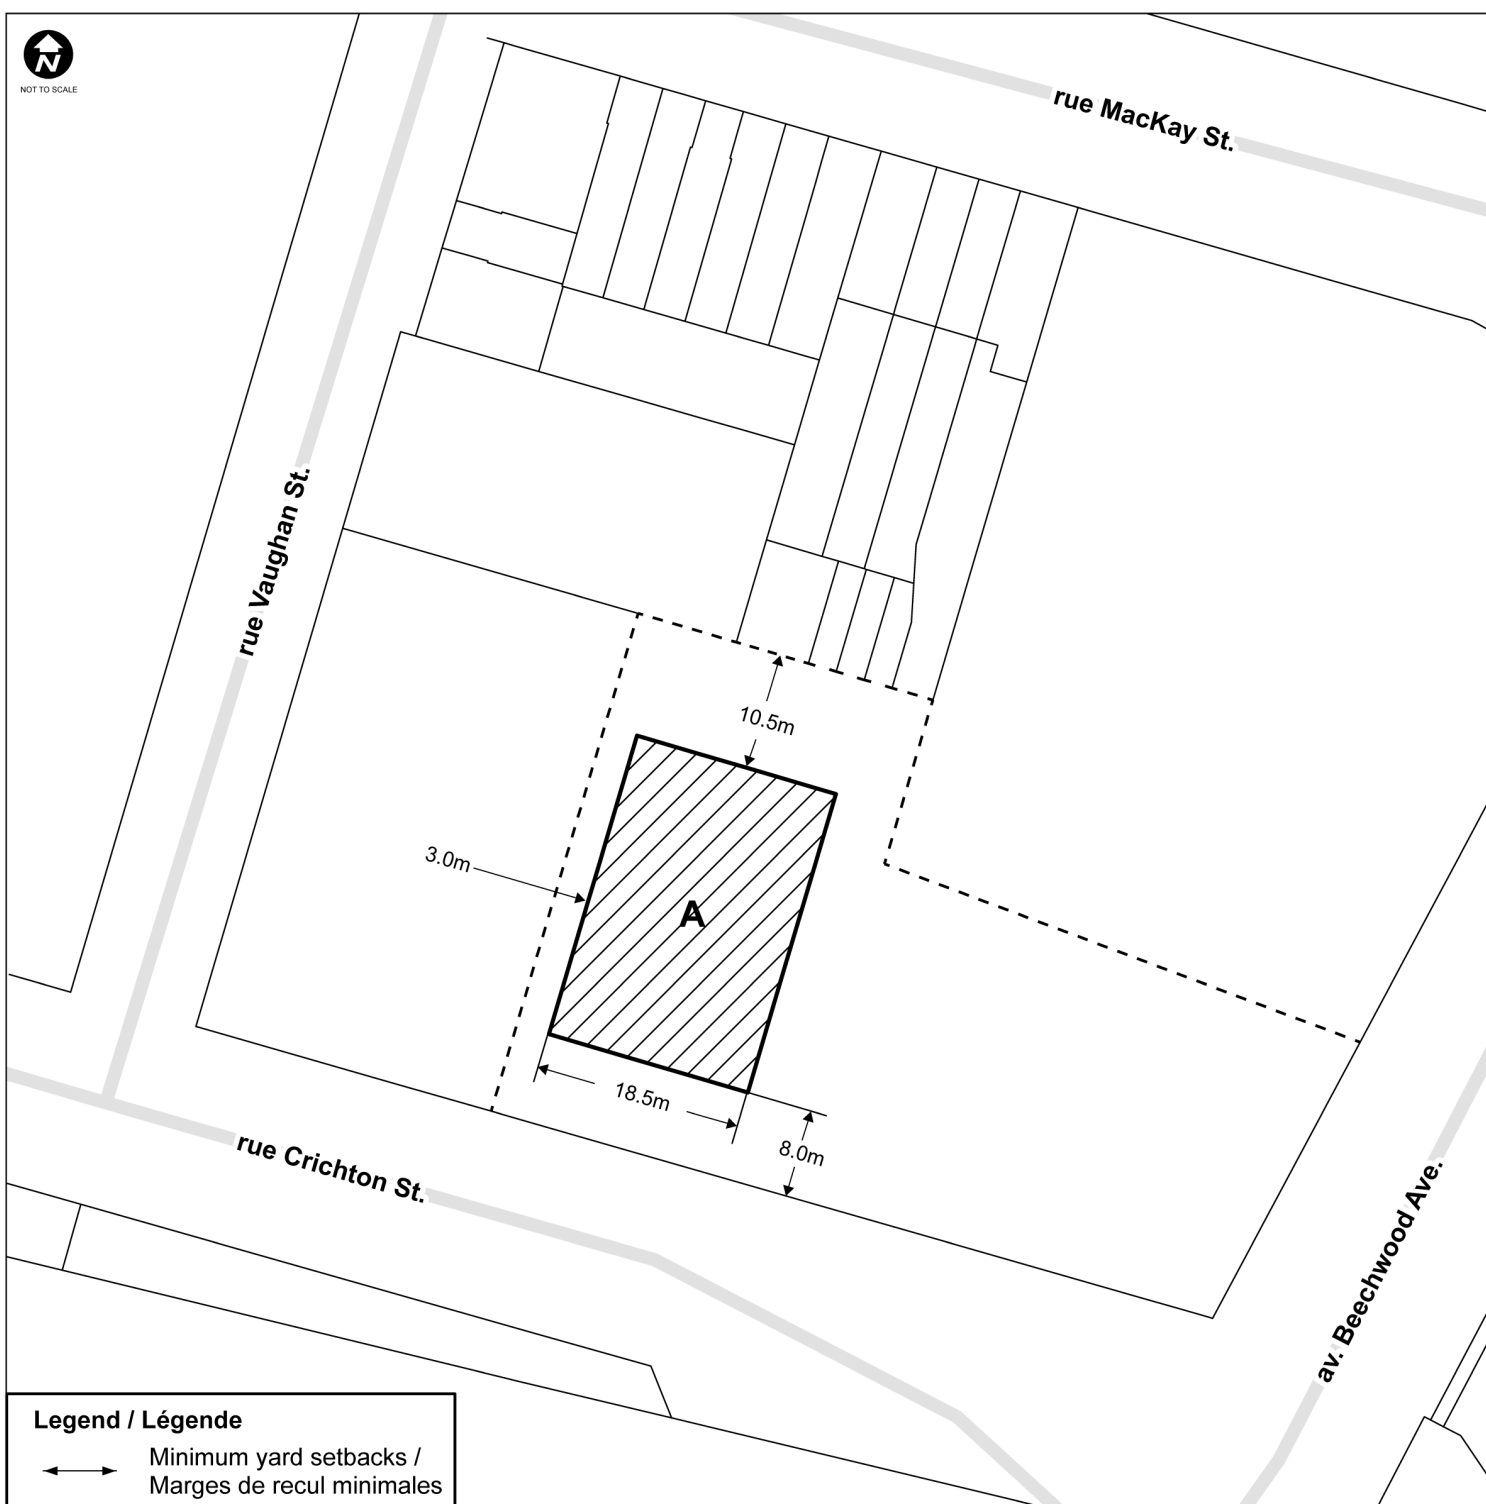

Legend / Légende

↔ Minimum yard setbacks /
Marges de recul minimales

This is Schedule 229 to Zoning By-law No. 2026-50
Annexe 229 au Règlement de zonage n° 2026-50

Area /
Secteur

A

Maximum Permitted Building Height /
Hauteur de bâtiment maximale permise

25m



Revision / Révision - YYYY / MM / DD

25-0691-R

[M:\Zoning_bylaw\Schedules](#)



©Parcel data is owned by Teranet Enterprises Inc. and its suppliers. All rights reserved. May not be produced without permission.
THIS IS NOT A PLAN OF SURVEY / ©Les données de parcelles appartiennent à Teranet Enterprises Inc. et à ses fournisseurs.
Tous droits réservés. Ne peut être reproduit sans autorisation. CECI N'EST PAS UN PLAN D'ARPENTAGE
Property parcel information matches Teranet parcel information as of the revision date for this schedule / En date de la révision de
la présente annexe, les renseignements sur la parcelle correspondent aux renseignements de Teranet.