


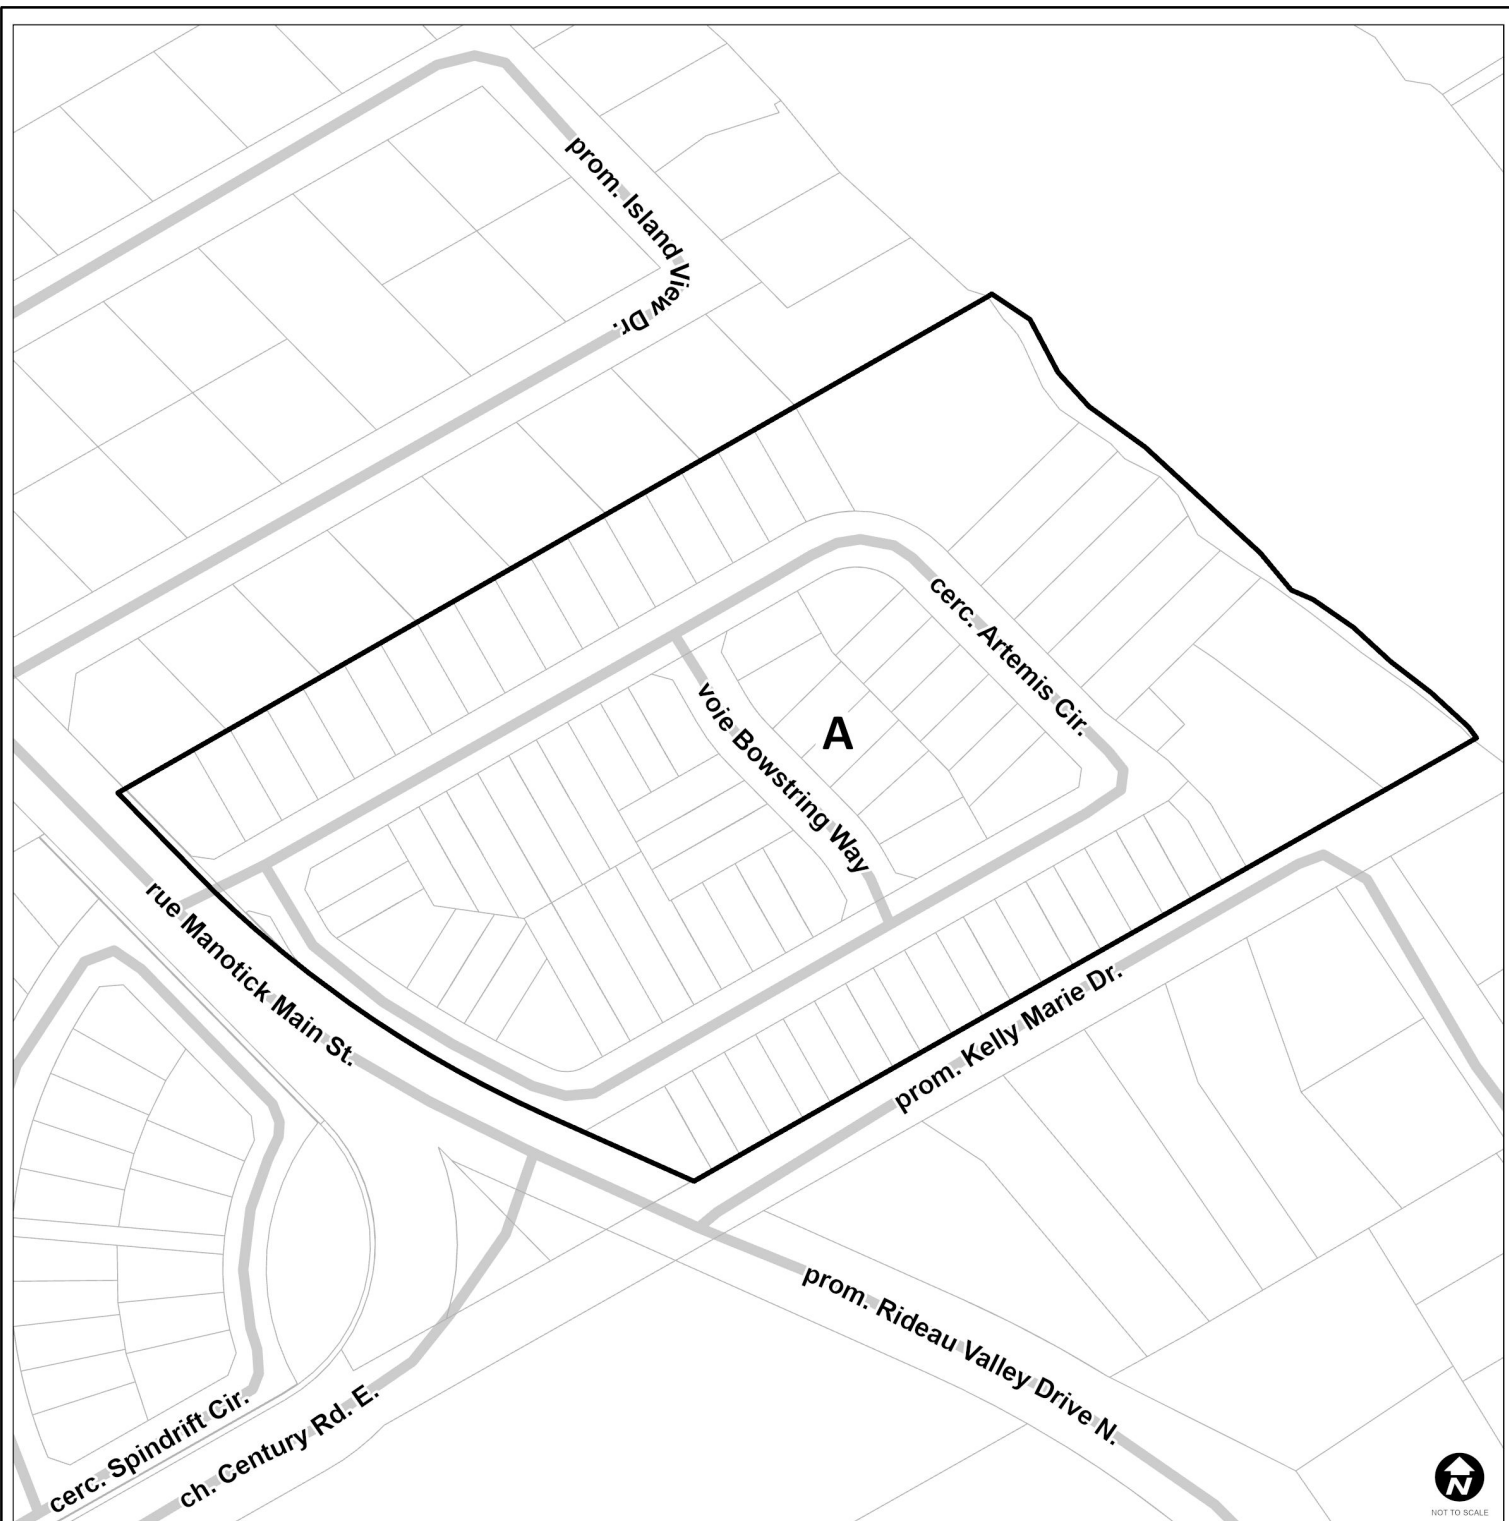

**This is Schedule 375 to Zoning By-law No. 2026-50**  
**Annexe 375 au Règlement de zonage n° 2026-50**

**Legend / Légende**

**Area \**  
**Secteur**



Area A is subject to provisions in Rural  
 Exceptions 847r, 848r and 849r /  
 La zone A assujetties aux dispositions  
 de l'exception rurale 847r, 848r and 849r



Revision / Révision - YYYY / MM / DD

25-0925-H

[M:\Zoning\\_bylaw\Schedules](#)



©Parcel data is owned by Teranet Enterprises Inc. and its suppliers. All rights reserved. May not be produced without permission.  
 THIS IS NOT A PLAN OF SURVEY / (Les données de parcelles appartiennent à Teranet Entreprises Inc. et à ses fournisseurs.  
 Tous droits réservés. Ne peut être reproduit sans autorisation. CECI N'EST PAS UN PLAN D'ARPENTAGE  
 Property parcel information matches Teranet parcel information as of the revision date for this schedule / En date de la révision de  
 la présente annexe, les renseignements sur la parcelle correspondent aux renseignements de Teranet.