


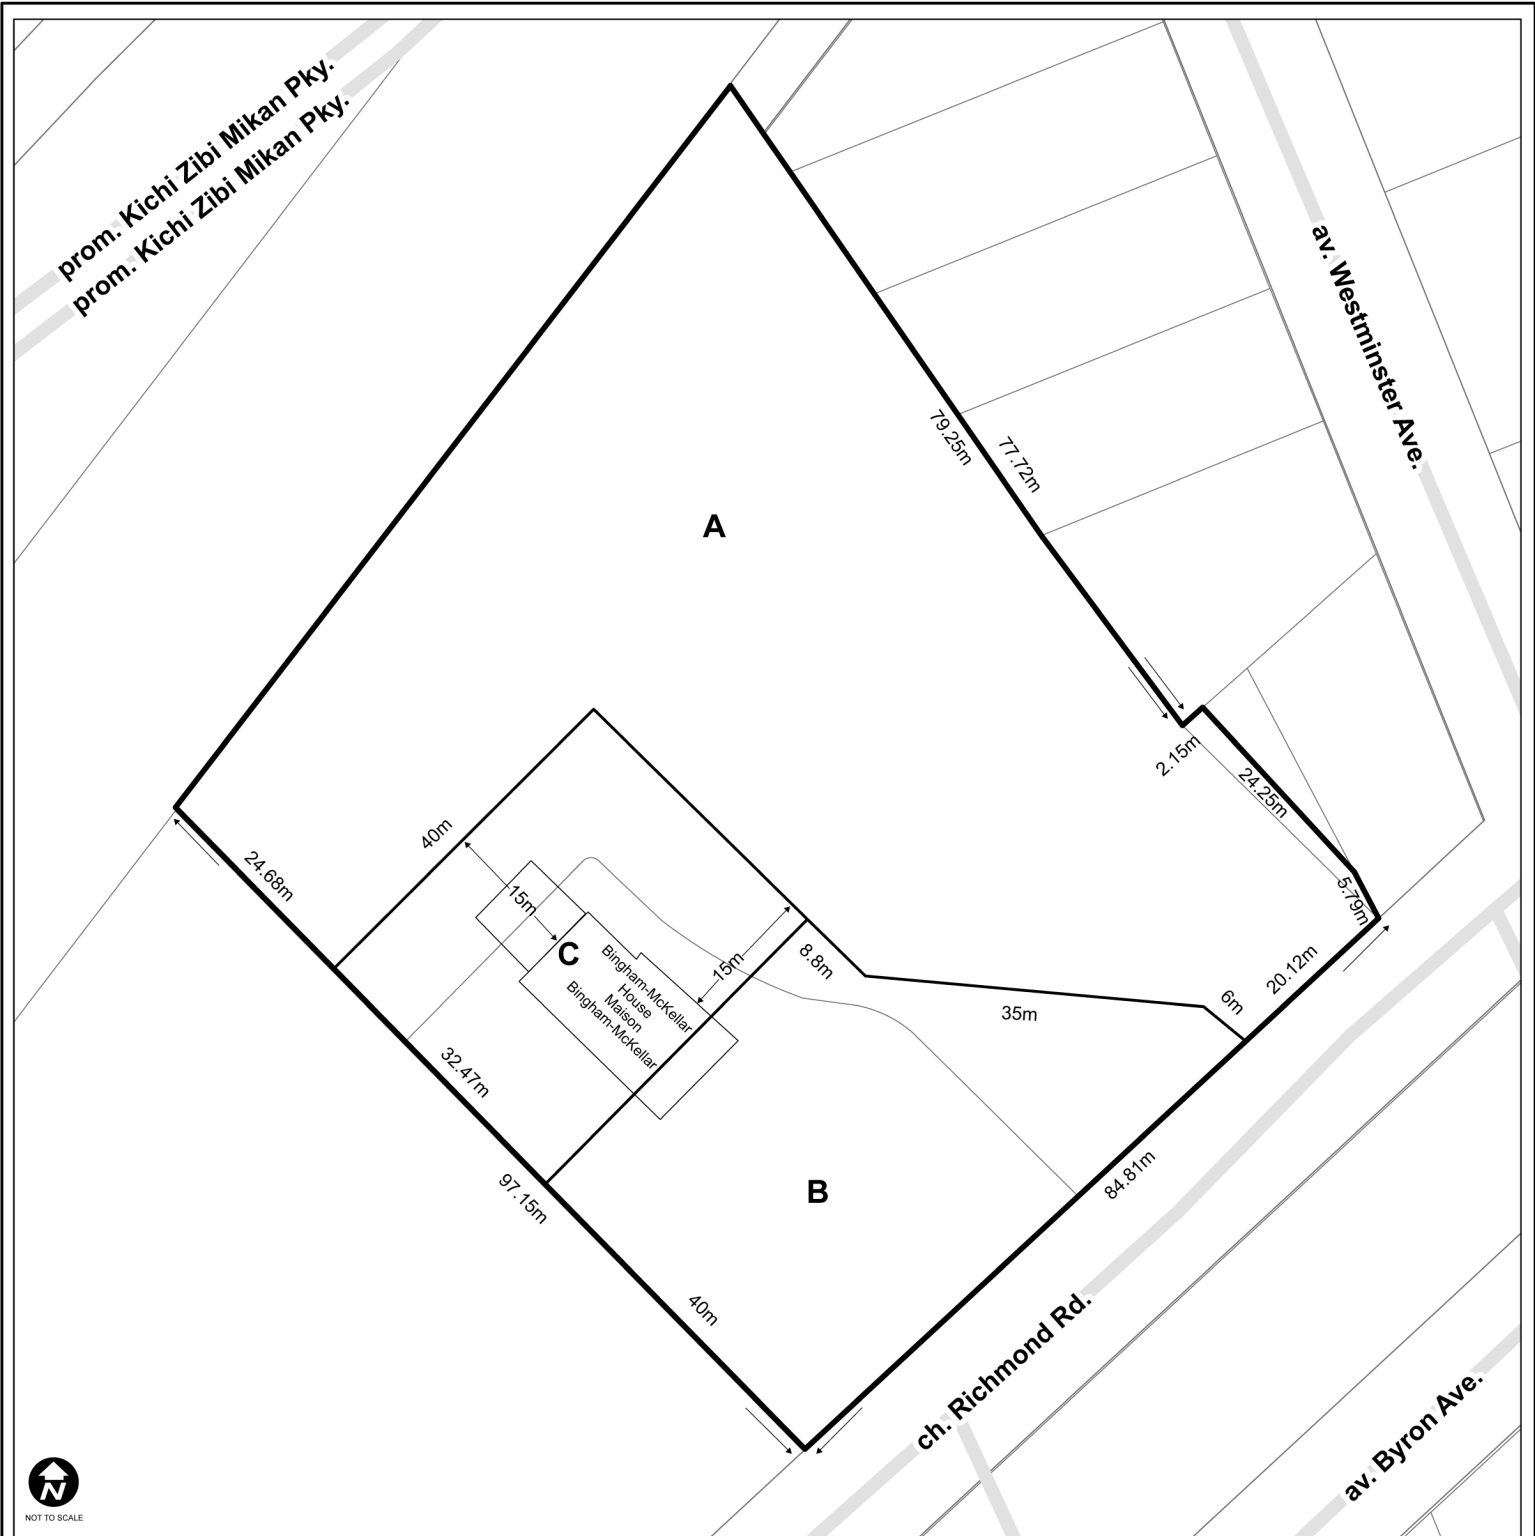

This is Schedule 98 to Zoning By-law No. 2026-50
Annexe 98 au Règlement de zonage n° 2026-50

Legend / Légende

Areas A, B, and C are subject to provisions in
Urban Exception 26 /
Les zones A, B et C sont assujetties aux
dispositions de l'exception urbaine 26



Revision / Révision - YYYY / MM / DD	
25-0228-E	M:\Zoning_bylaw\Schedules



©Parcel data is owned by Teranet Enterprises Inc. and its suppliers. All rights reserved. May not be produced without permission. THIS IS NOT A PLAN OF SURVEY Property parcel information matches Teranet parcel information as of the revision date for this schedule / ©Les données de parcelles appartiennent à Teranet Enterprises Inc. et à ses fournisseurs. Tous droits réservés. Ne peut être reproduit sans autorisation. CECI N'EST PAS UN PLAN D'ARPENTAGE En date de la révision de la présente annexe, les renseignements sur la parcelle correspondent aux renseignements de Teranet.