



BANK

PRETORIA



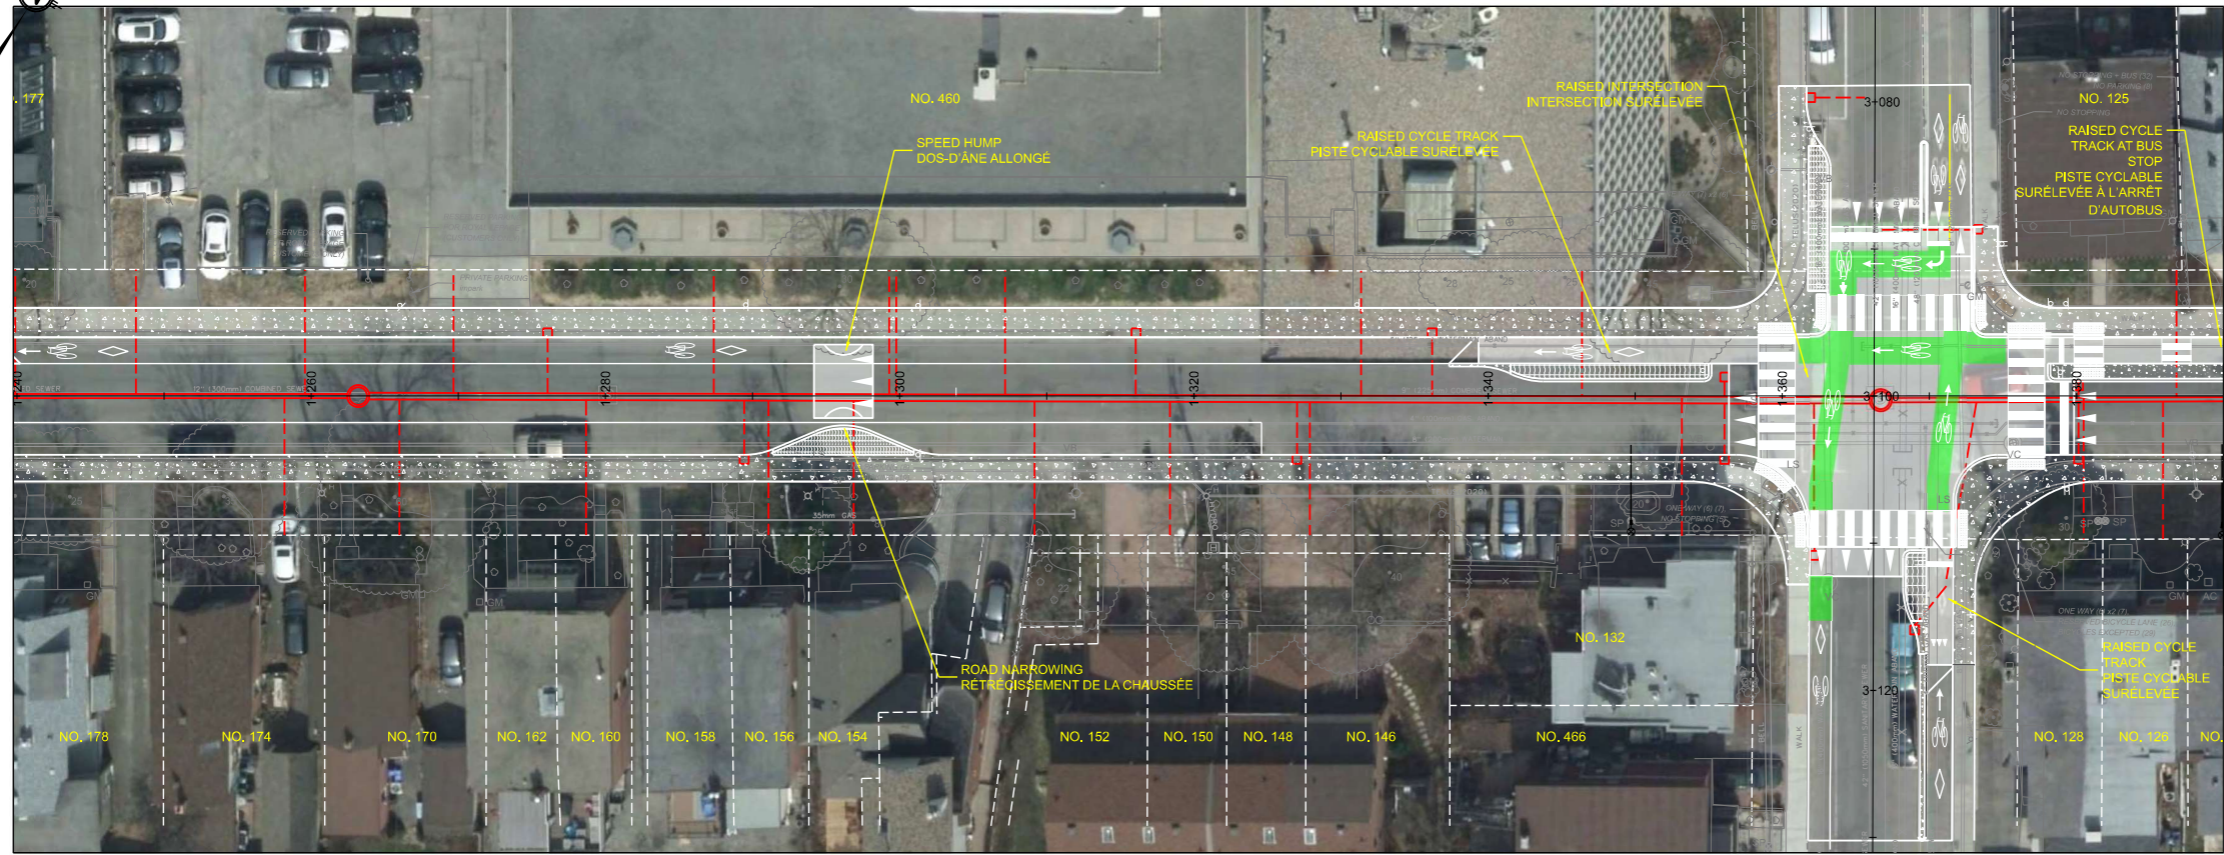
BANK

STA. 1+240



PRETORIA

O'CONNOR



O'CONNOR

STA. 1+240

STA. 1+390

PRETORIA AVENUE
ROAD SEWER RENEWAL
AVENUE PRETORIA
RÉFECTION DES ÉGOUTS ROUTIERS

Ottawa

Contract No. CP000534 Dwg. No. _____
Sheet _____ of _____
Asset No. _____
Asset Group **ISD**

CARINA DUCLOS, P.Eng. JULIE LYONS, P.Eng.
DIRECTOR I.S. Project Manager

McINTOSH PERRY
115 Walgreen Road, #B3, Carp, ON K0A 1J0
Tel: 613-836-2384 Fax: 613-836-3742
www.mcintoshperry.com

Des. J.H. Chk'd. P.W.
Dwn. S.A./N.D. Chk'd. P.W.
Utility Circ. No. Index No.
Const. Inspector

Scale: HORIZONTAL 0m 2.5 5 10
VERTICAL 0m 1 2

NOTE: The location of utilities is approximate only, the exact location should be determined by consulting the municipal authorities and utility companies concerned. The contractor shall prove the location of utilities and shall be responsible for adequate protection from damage.

No.	Description	By	Date (dd/mm/yy)

LEGEND / LÉGENDE

- COMBINED SEWER
ÉGOUTS COMBINÉ
- COMBINED SERVICE
SERVICES DES ÉGOUTS COMBINÉ
- CONCRETE SIDEWALK
TROTTOIR EN BÉTON
- TACTILE WALKING SURFACE
INDICATOR (TWSI)
INDICATEUR TACTILE DE SURFACE
DE MARCHÉ



PRETORIA

METCALFE

PRETORIA AVENUE
ROAD SEWER RENEWAL
AVENUE PRETORIA
RÉFECTION DES ÉGOUTS ROUTIERS

Ottawa

Contract No. CP000534 Dwg. No. _____
Sheet _____ of _____
Asset No. _____
Asset Group **ISD**

CARINA DUCLOS, P.Eng. JULIE LYONS, P.Eng.
DIRECTOR I.S. Project Manager

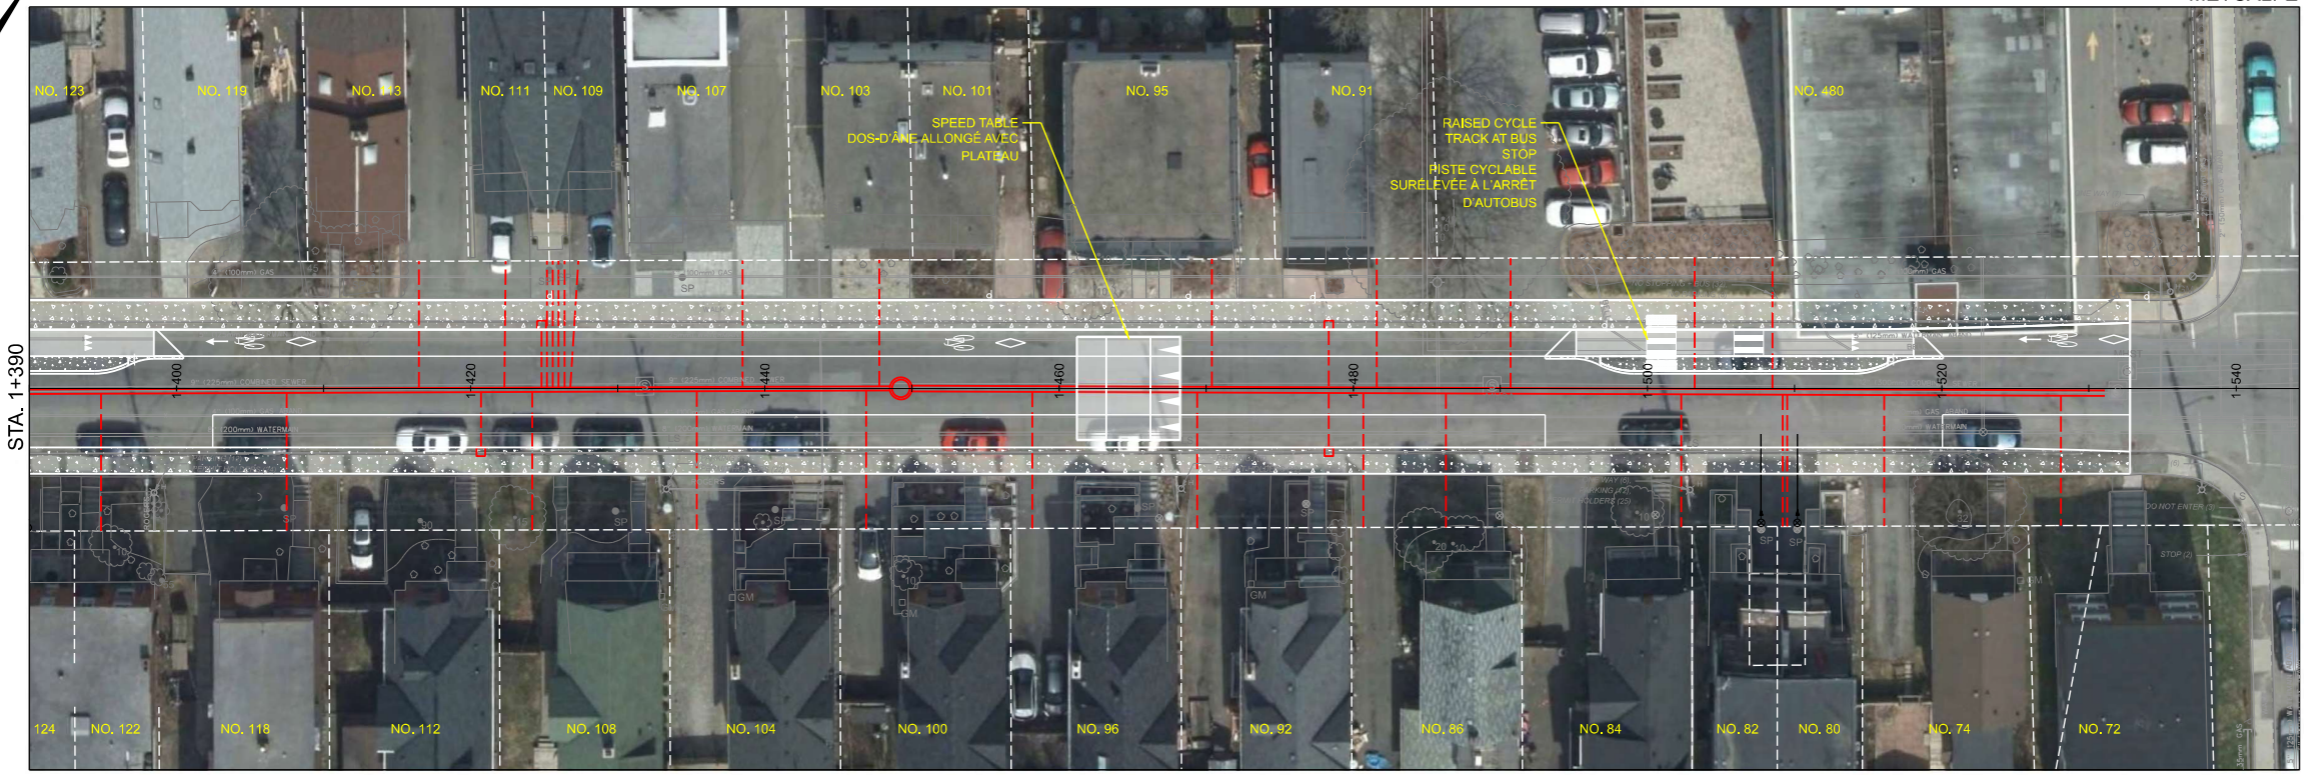
McINTOSH PERRY
115 Walgreen Road, RR3, Carp, ON K0A 1J0
Tel: 613-836-2194 Fax: 613-836-3742
www.mcintoshperry.com

Des. J.H. Chk'd. P.W.
Dwn. S.A./N.D. Chk'd. P.W.
Utility Circ. No. Index No.
Const. Inspector



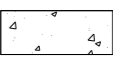
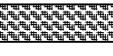
Scale: HORIZONTAL 1:10
0m 2.5 5 10
VERTICAL 1:2
0m 1 2

NOTE: The location of utilities is approximate only, the exact location should be determined by consulting the municipal authorities and utility companies concerned. The contractor shall prove the location of utilities and shall be responsible for adequate protection from damage.

No.	Description	By	Date (dd/mm/yy)



LEGEND / LÉGENDE

-  COMBINED SEWER
ÉGOUTS COMBINÉ
-  COMBINED SERVICE
SERVICES DES ÉGOUTS COMBINÉ
-  CONCRETE SIDEWALK
TROTTOIR EN BÉTON
-  TACTILE WALKING SURFACE
INDICATOR (TWSI)
INDICATEUR TACTILE DE SURFACE
DE MARCHÉ