


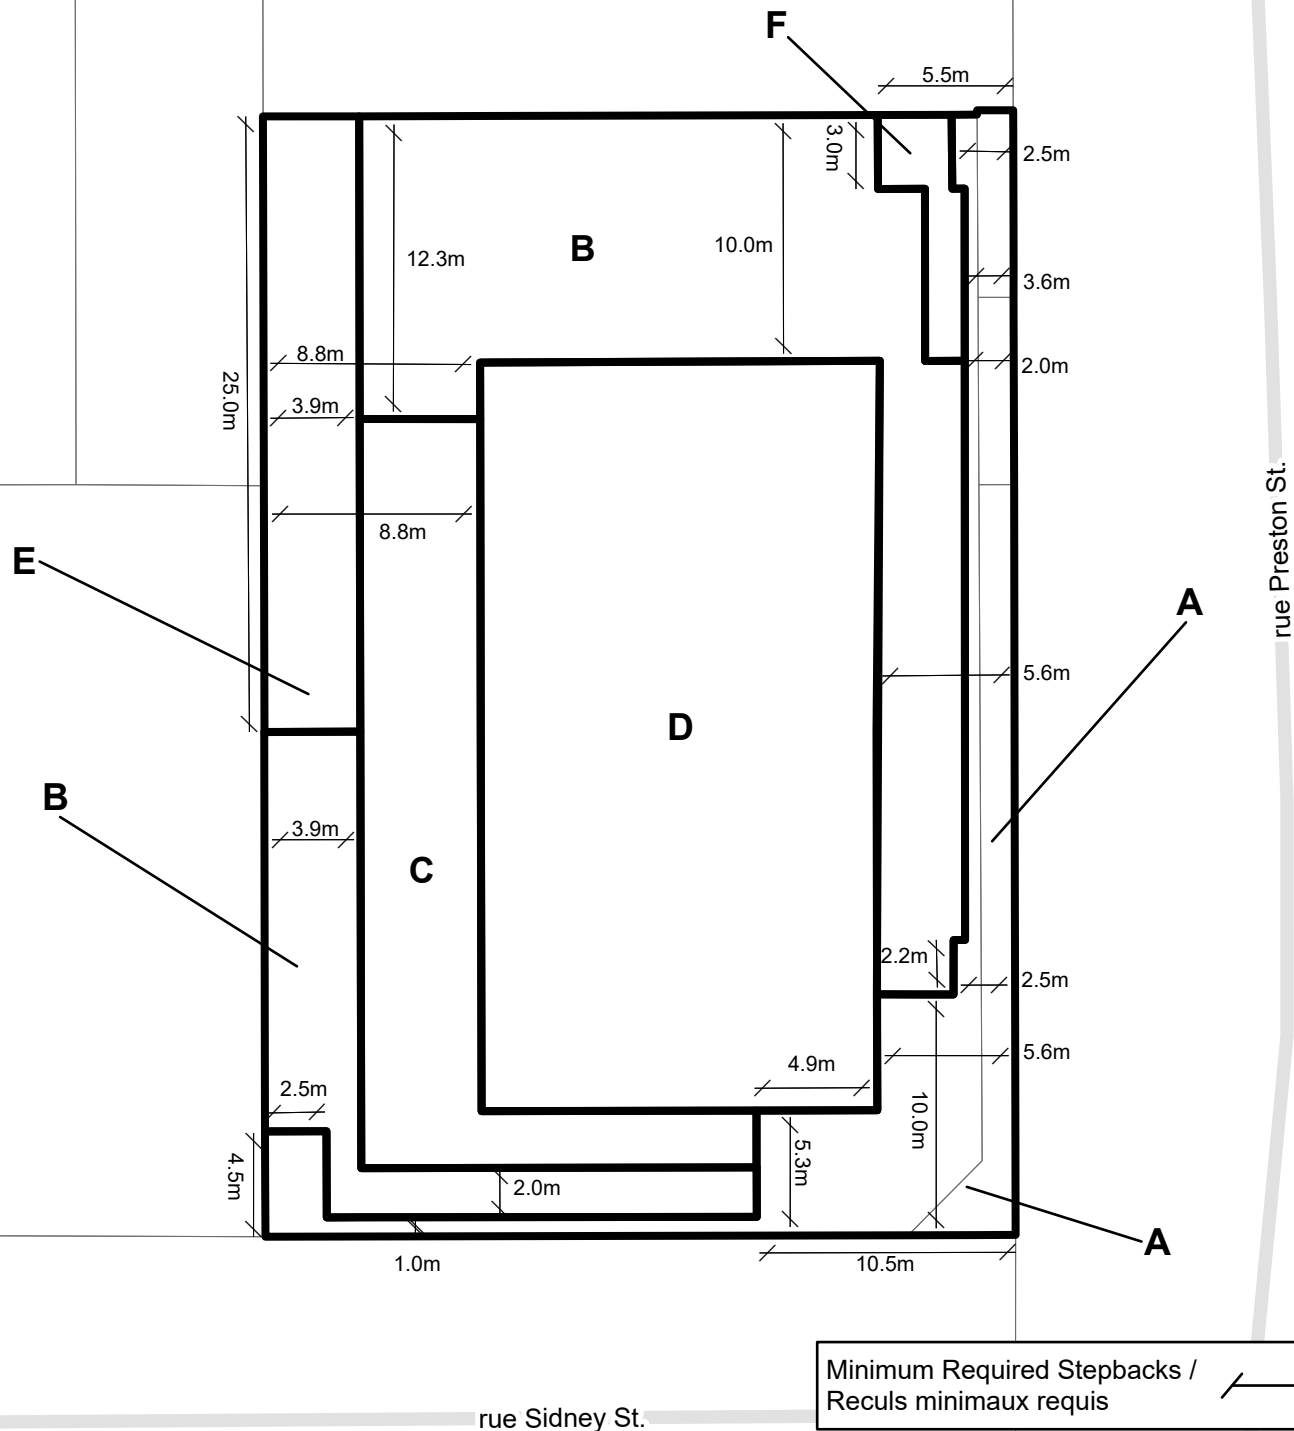

NOT TO SCALE



**This is Schedule 287 to Zoning By-law No. 2026-50**  
**Annexe 287 au Règlement de zonage n° 2026-50**

**Maximum Permitted Building Height /**  
**La hauteur de bâtiment maximale permise**

| Area / Secteur | Metres above grade /<br>mètres au-dessus du sol |
|----------------|-------------------------------------------------|
| A              | 0.1m                                            |
| B              | 15.6m                                           |
| C              | 88.1m                                           |
| D              | 95.5m                                           |
| E              | 5.1m                                            |
| F              | 11.7m                                           |



Revision / Révision - YYYY / MM / DD

25-0807-L

M:\Zoning\_bylaw\Schedules



©Parcel data is owned by Teranet Enterprises Inc. and its suppliers. All rights reserved. May not be produced without permission. THIS IS NOT A PLAN OF SURVEY / ©Les données de parcelles appartiennent à Teranet Enterprises Inc. et à ses fournisseurs. Tous droits réservés. Ne peut être reproduit sans autorisation. CECI N'EST PAS UN PLAN D'ARPENTAGE

Property parcel information matches Teranet parcel information as of the revision date of the schedule / En date de la révision de la présente annexe, les renseignements sur la parcelle correspondent aux renseignements de Teranet.