


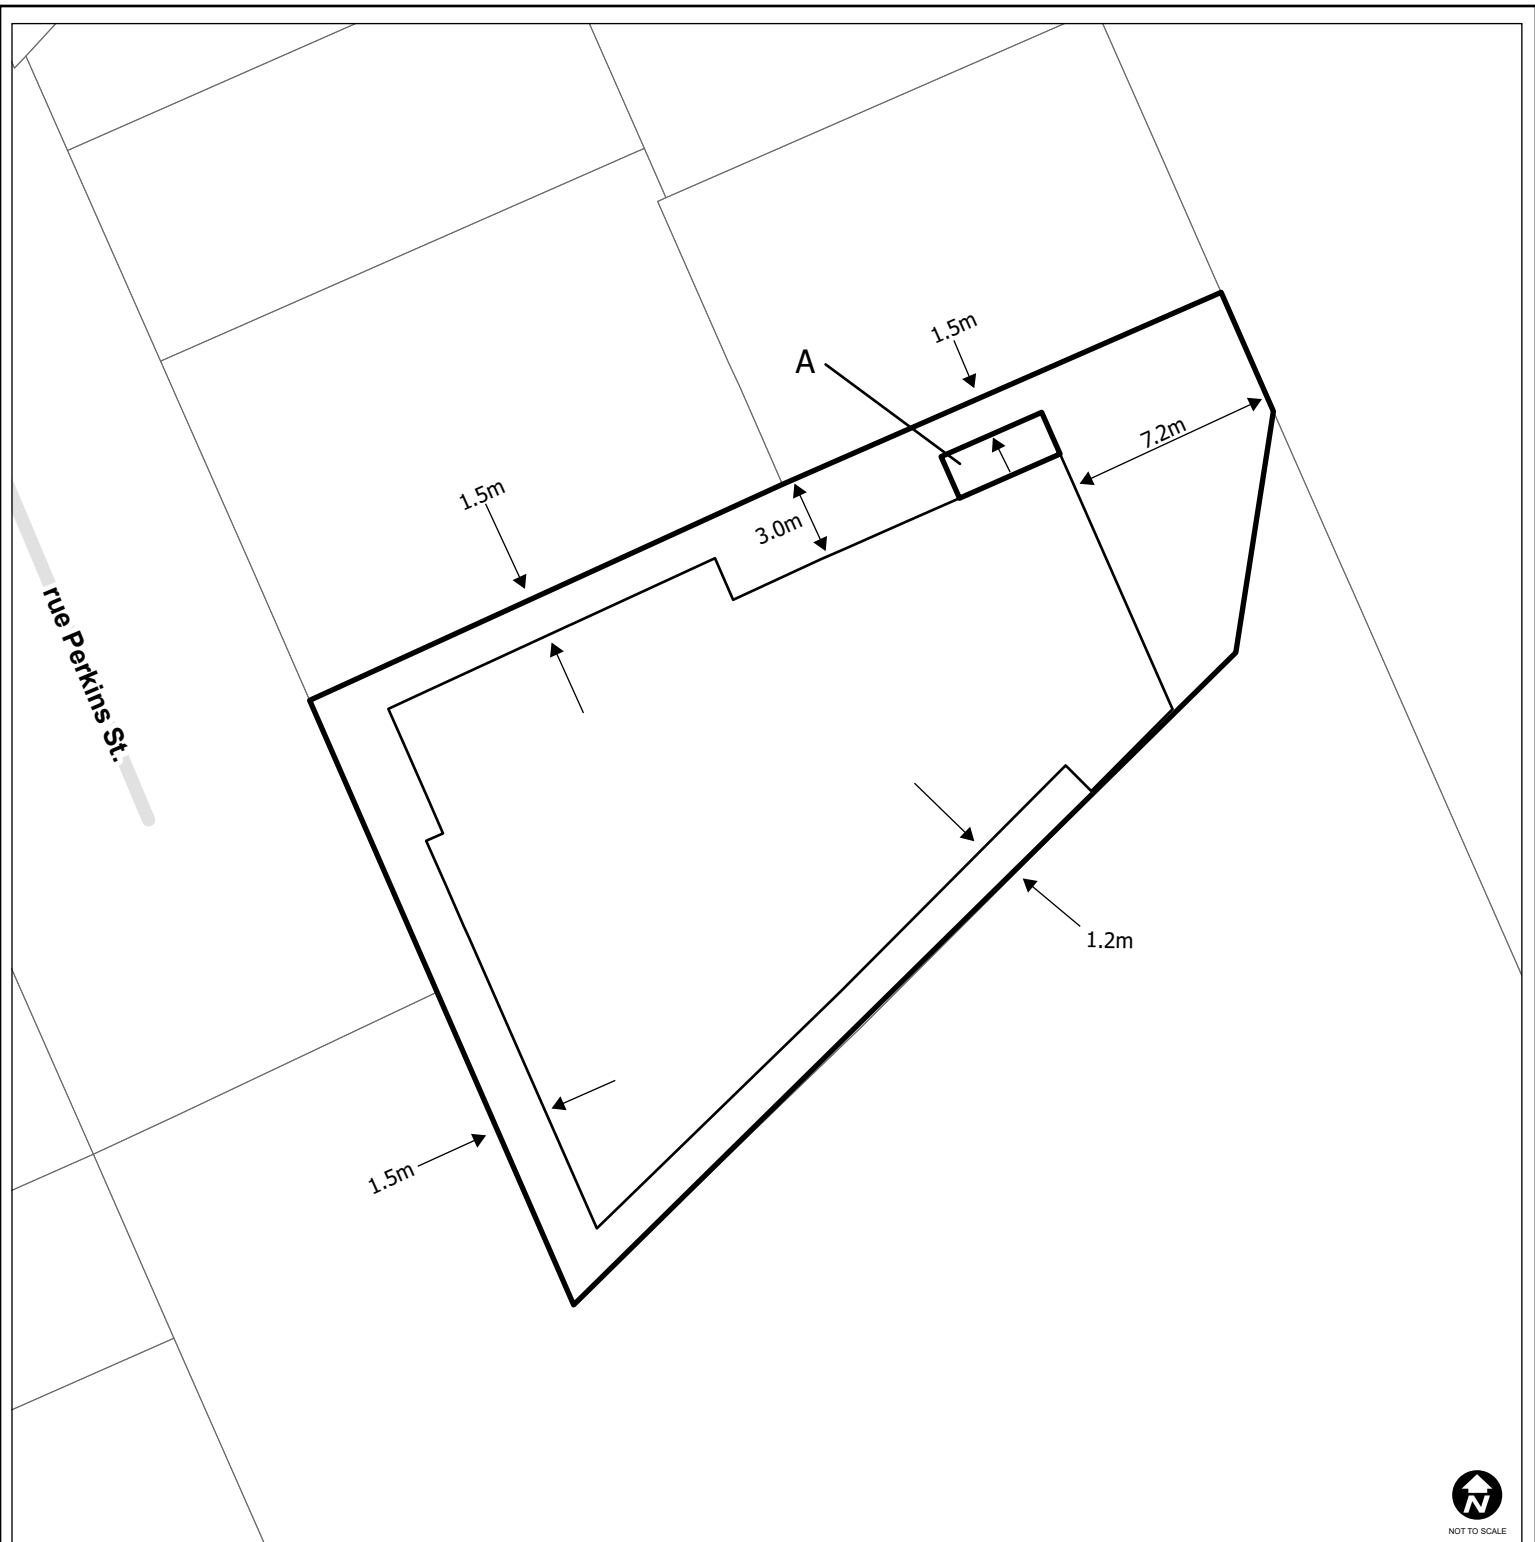


This is Schedule 346 to Zoning By-law No. 2026-50
Annexe 346 au Règlement de zonage n° 2026-50

Legend / Légende



Minimum Yard Setback /
Marges de recul minimales

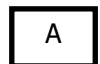

Area A is subject to provisions in Urban
Exception 2268 / Secteur A est soumis aux
dispositions de l'exception urbaine 2268



Revision / Révision - YYYY / MM / DD

25-0877-E

[M:\Zoning_bylaw\Schedules](#)



©Parcel data is owned by Teranet Enterprises Inc. and its suppliers. All rights reserved. May not be produced without permission.
THIS IS NOT A PLAN OF SURVEY / Les données de parcelles appartiennent à Teranet Entreprises Inc. et à ses fournisseurs.
Tous droits réservés. Ne peut être reproduit sans autorisation. CECI N'EST PAS UN PLAN D'ARPENTAGE

Property parcel information matches Teranet parcel information as of the revision date for this schedule / En date de la révision de la présente annexe, les renseignements sur la parcelle correspondent aux renseignements de Teranet.