


- Arterial Road / Chemin Artères
- Major Collector Road / Chemin Grandes Collectrices
- Urban Boundary

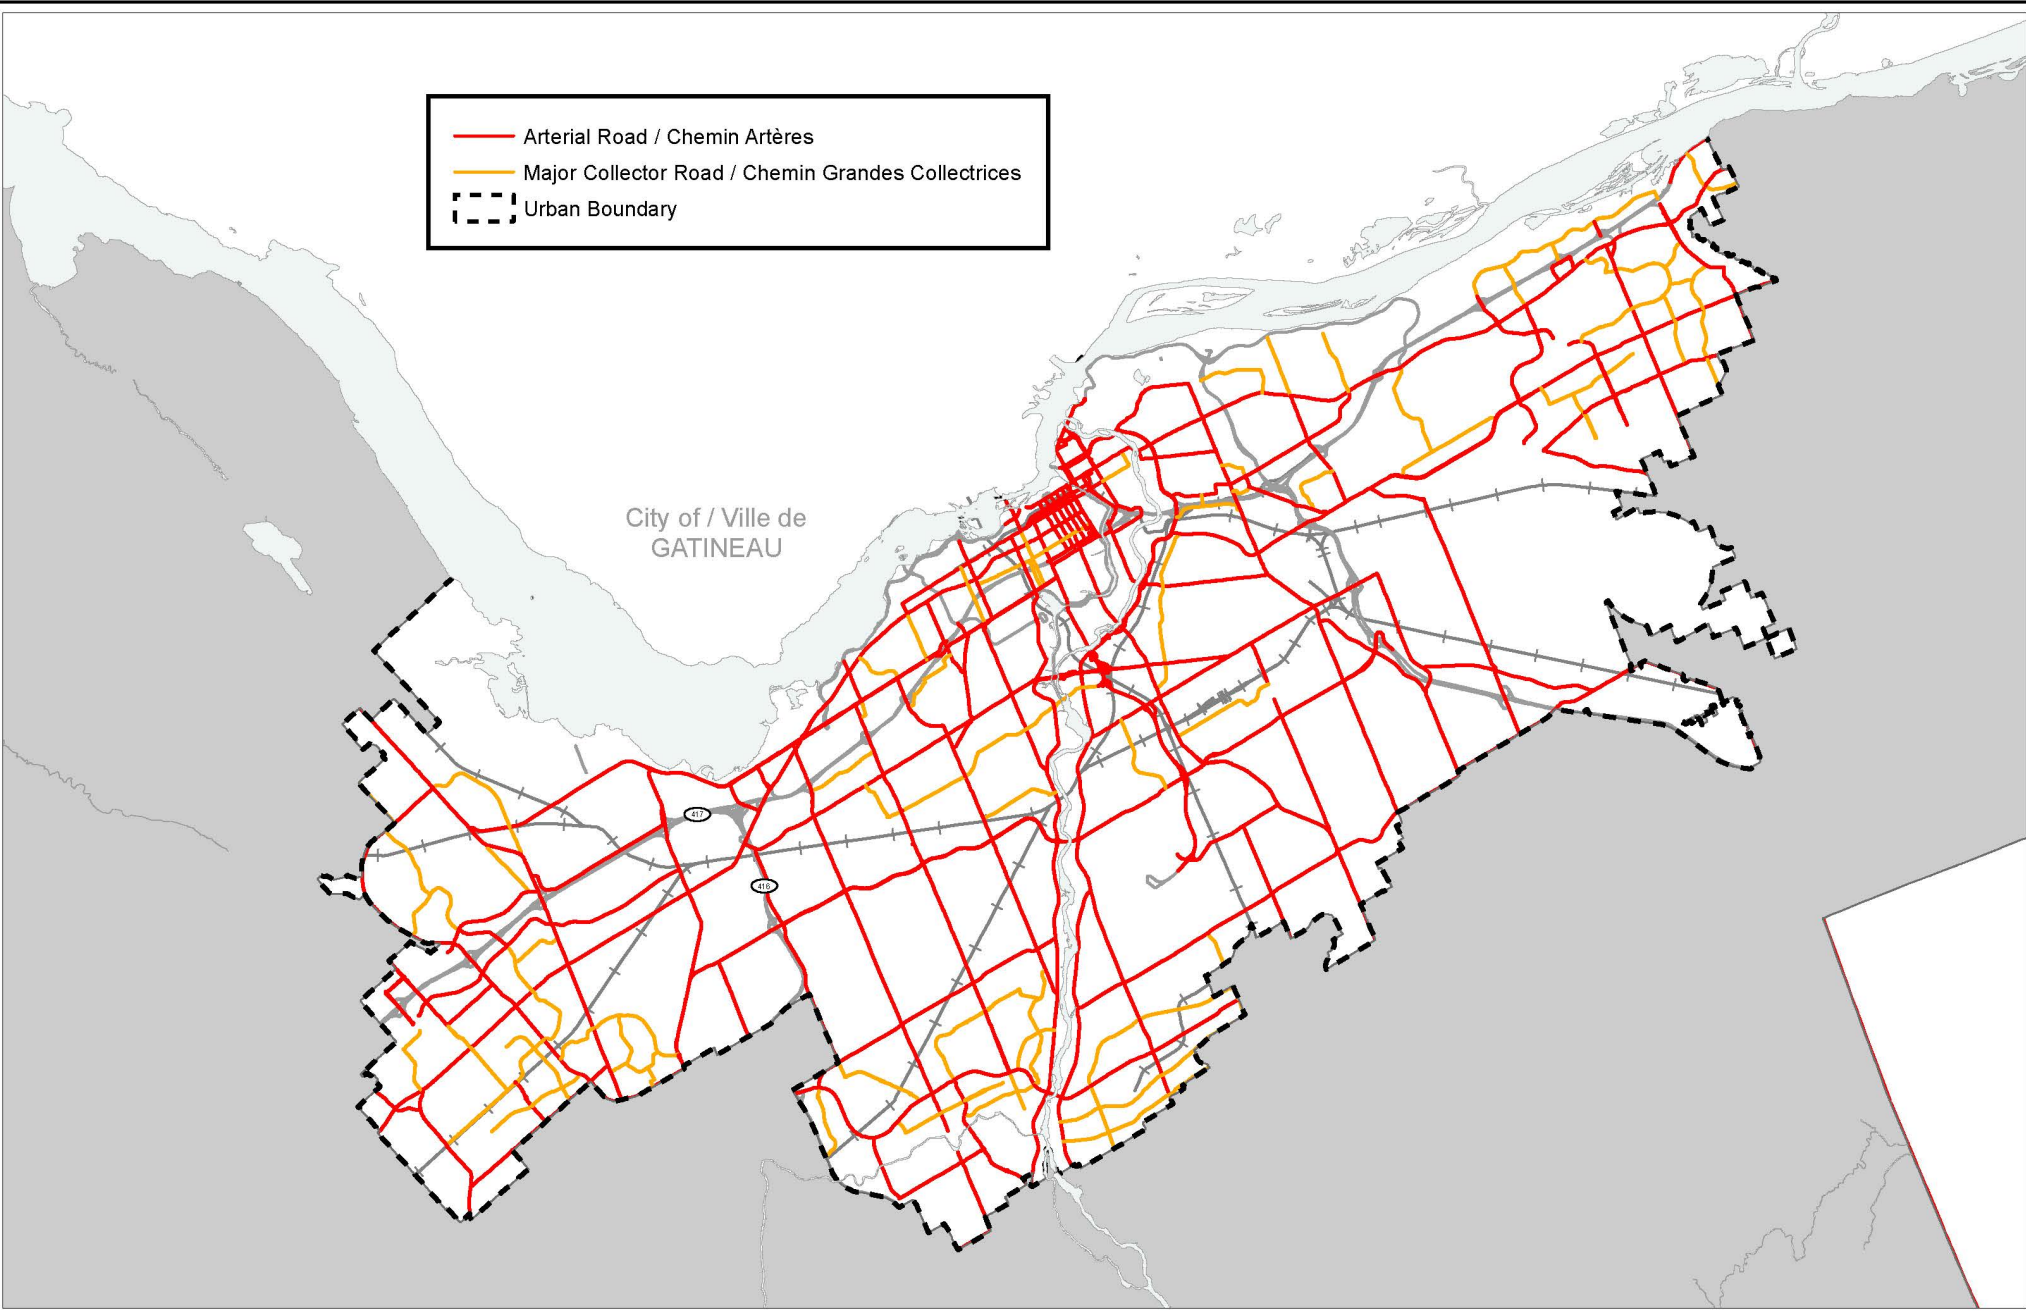

City of / Ville de
GATINEAU

**This is Schedule 3 to Zoning By-law No. 2008-250
Annexe 3 au Règlement de zonage n° 2008-250**

This is Attachment 10 to By-law Number 2023-222, passed May 10, 2023
Pièce jointe n° 10 du Règlement municipal n° 2023-222, adopté le 10 mai 2023



M:\Zoning_Bylaw\Schedules\

©Parcel data is owned by Terranet Enterprises Inc. and its suppliers. All rights reserved. May not be produced without permission. THIS IS NOT A PLAN OF SURVEY. ©Parcel data appartient à Terranet Entreprises Inc. et à ses fournisseurs. Tous droits réservés. Ne peut être reproduit sans autorisation. CE CI N'EST PAS UN PLAN D'APPENTAGE

