


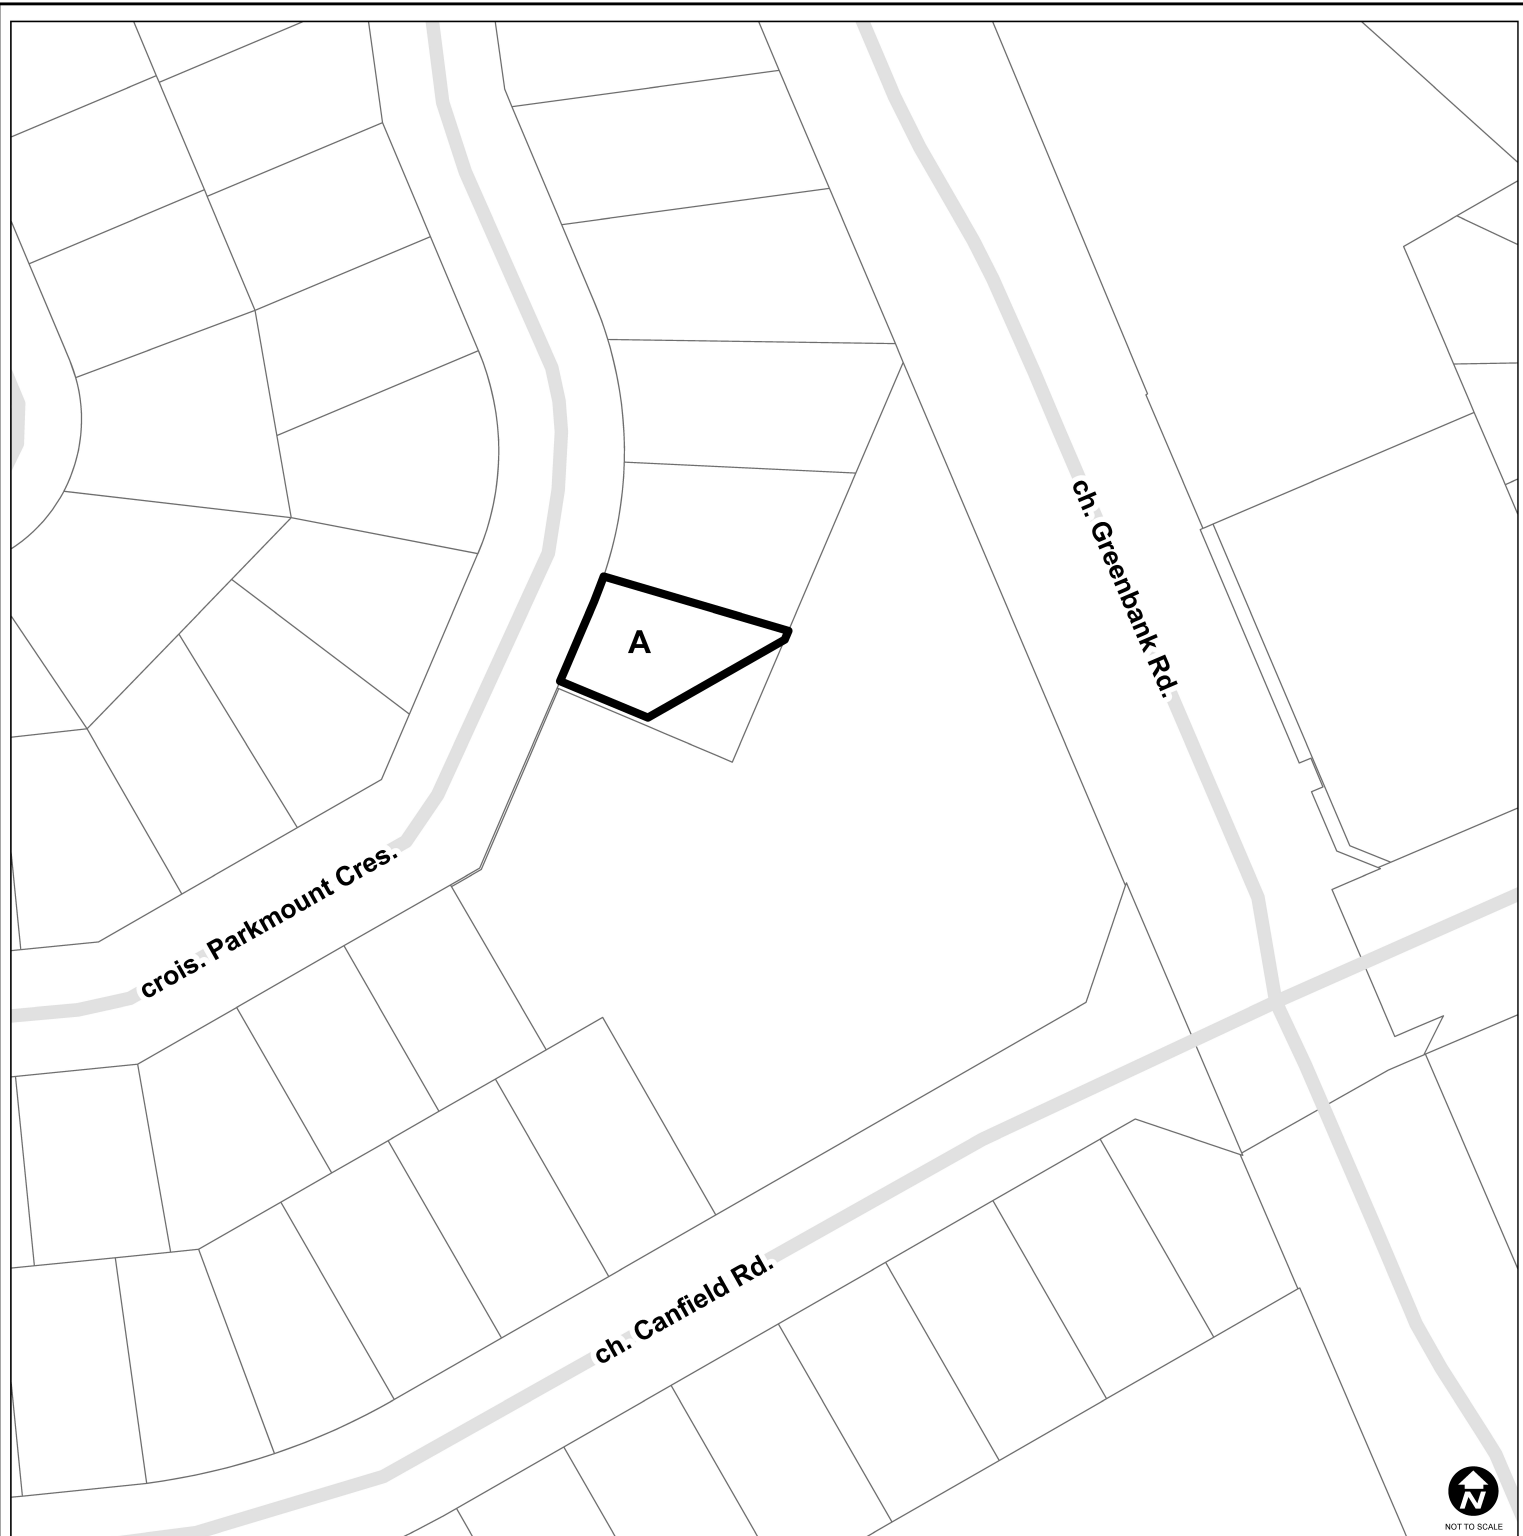

This is Schedule 414 to Zoning By-law No. 2026-50
Annexe 414 au Règlement de zonage n° 2026-50

Legend / Légende



Area A is subject to provisions in Urban
 Exception 428/
 Zones A et assujetties aux dispositions
 de l'exception urbaine 428



Revision / Révision - YYYY / MM / DD

25-1006-D

M:\Zoning_bylaw\Schedules



©Parcel data is owned by Teranet Enterprises Inc. and its suppliers. All rights reserved. May not be produced without permission.
 THIS IS NOT A PLAN OF SURVEY / CILes données de parcelles appartiennent à Teranet Entreprises Inc. et à ses fournisseurs.
 Tous droits réservés. Ne peut être reproduit sans autorisation. CECI N'EST PAS UN PLAN D'ARPENTAGE

Property parcel information matches Teranet parcel information as of the revision date for this schedule / En date de la révision de la présente annexe, les renseignements sur la parcelle correspondent aux renseignements de Teranet.