


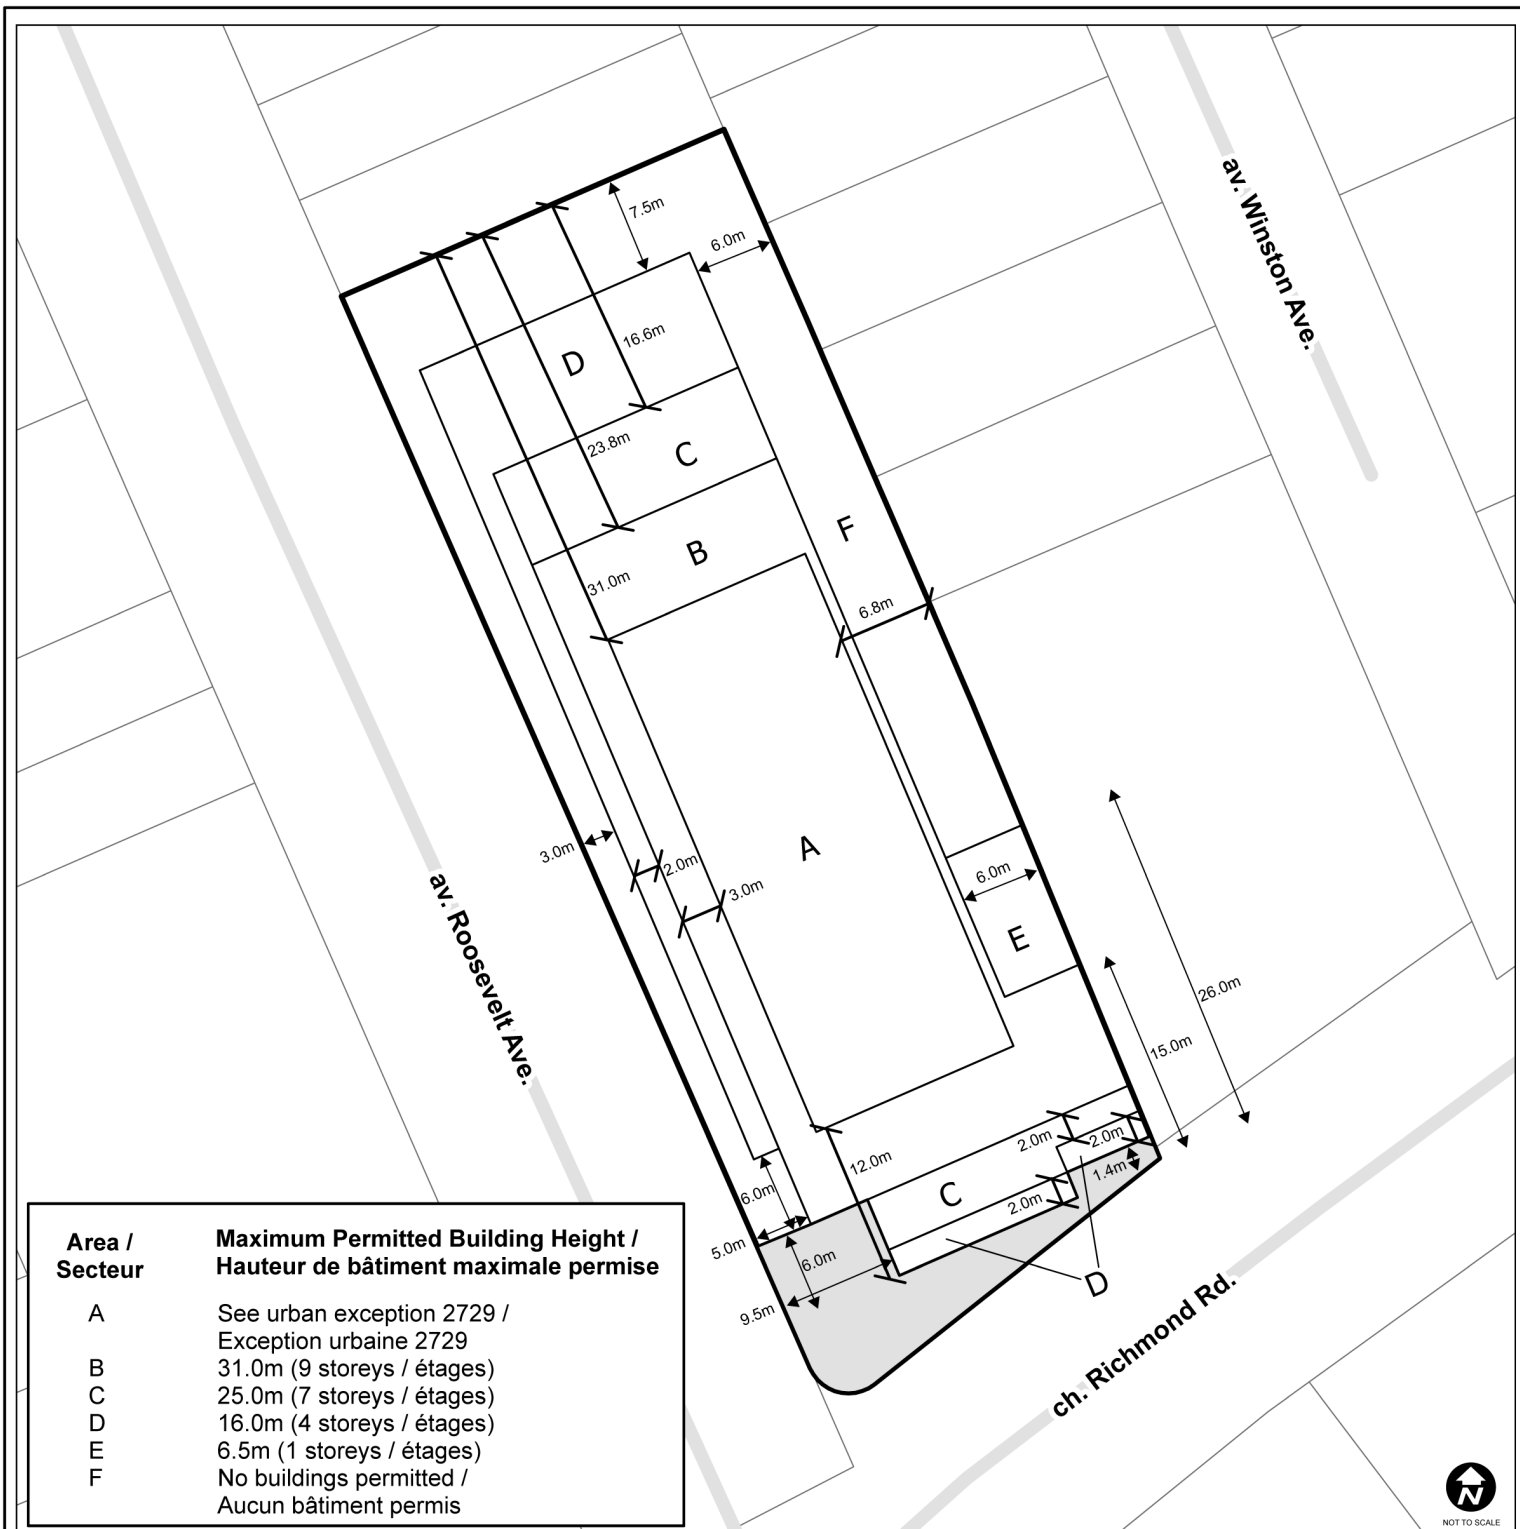

This is Schedule 444 to Zoning By-law No. 2026-50
Annexe 444 au Règlement de zonage n° 2026-50

Legend / Légende

↔ Minimum Yard Setback / Marges de recul minimales

⌋ Minimum Yard Stepback / Reculs minimaux requis

■ See urban exception 2729 / Exception urbaine 2729



Revision / Révision - YYYY / MM / DD

25-1082-E

M:\Zoning_bylaw\Schedules



©Parcel data is owned by Teranet Enterprises Inc. and its suppliers. All rights reserved. May not be produced without permission. THIS IS NOT A PLAN OF SURVEY / ©Les données de parcelles appartiennent à Teranet Entreprises Inc. et à ses fournisseurs. Tous droits réservés. Ne peut être reproduit sans autorisation. CECI N'EST PAS UN PLAN D'ARPENTAGE

Property parcel information matches Teranet parcel information as of the revision date for this schedule / En date de la révision de la présente annexe, les renseignements sur la parcelle correspondent aux renseignements de Teranet.



NOT TO SCALE