


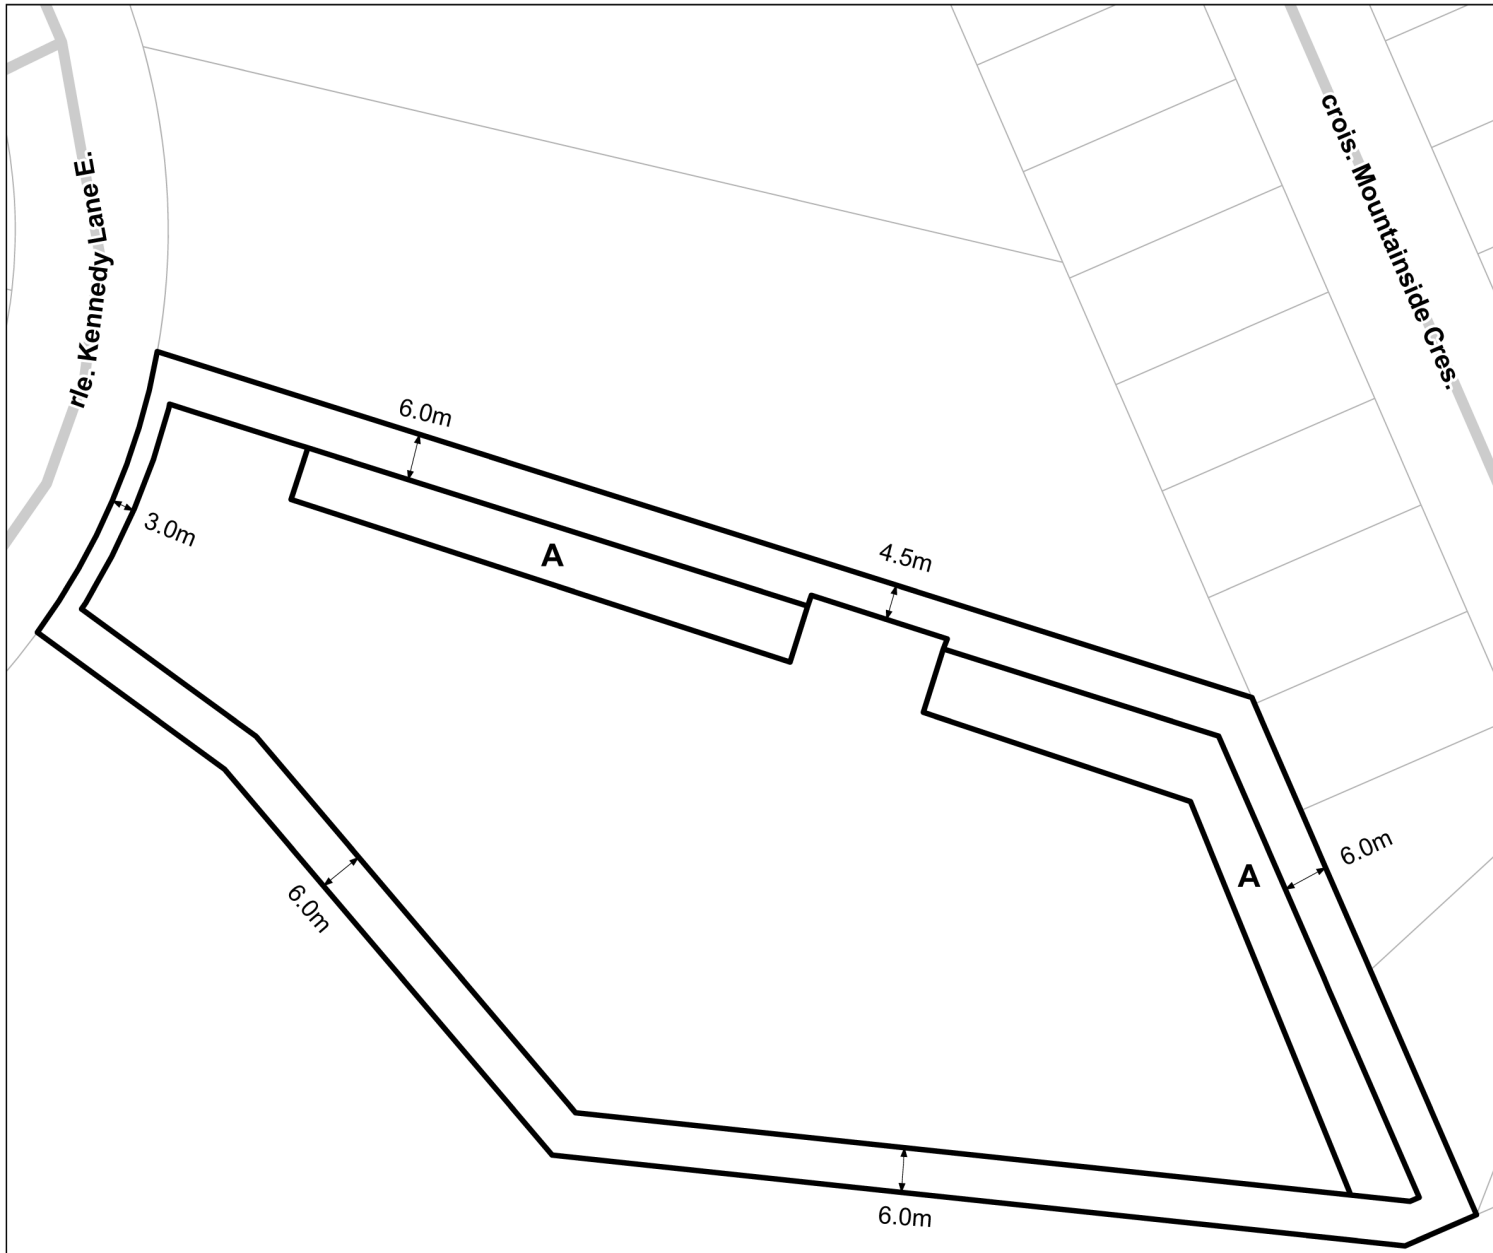

Area / Secteur	Maximum Permitted Building Height / Hauteur de bâtiment maximale permise
A	8.5m



NOT TO SCALE

This is Schedule 472 to Zoning By-law No. 2026-50
Annexe 472 au Règlement de zonage n° 2026-50

Legend / Légende

↔ Minimum required setbacks /
Retraits minimaux requis



Revision / Révision - YYYY / MM / DD
 25-1135-G [M:\Zoning_bylaw\Schedules](#)



©Parcel data is owned by Teranet Enterprises Inc. and its suppliers. All rights reserved. May not be produced without permission.
 THIS IS NOT A PLAN OF SURVEY / ©Les données de parcelles appartiennent à Teranet Enterprises Inc. et à ses fournisseurs.
 Tous droits réservés. Ne peut être reproduit sans autorisation. CECI N'EST PAS UN PLAN D'ARPENTAGE
 Property parcel information matches Teranet parcel information as of the revision date for this schedule / En date de la révision de
 la présente annexe, les renseignements sur la parcelle correspondent aux renseignements de Teranet.