


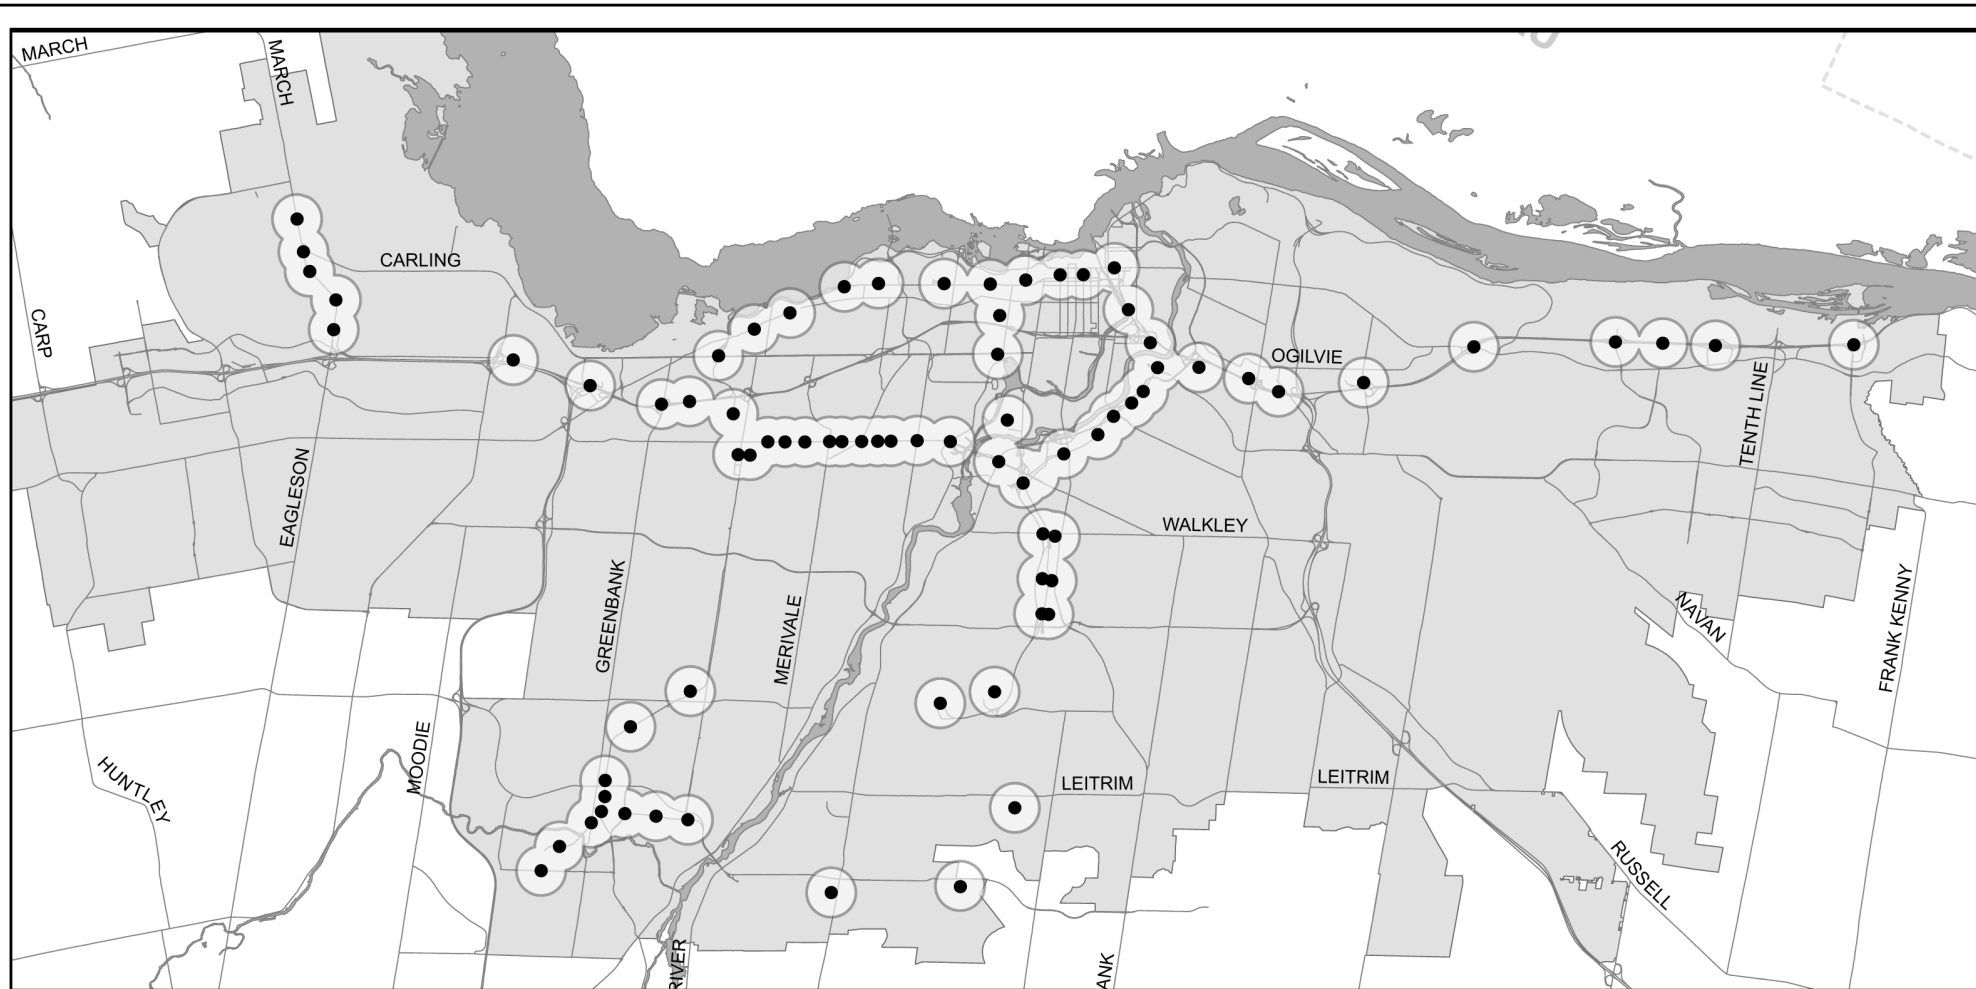

600-Metre Radius Around Selected Rapid Transit Stations / Rayon de 600 mètres autour de stations de transport sélectionnées

- Rapid Transit Station / Station du transport

□ 600m Buffer / Zone tampon de 600 m

This is Schedule A4 to Zoning By-law No. 2026-50
Annexe A4 au Règlement de zonage n° 2026-50



24-0022-Y

M:\Zoning_bylaw\Schedules

Revision / Révision - 2025 / 07 / 23

©Parcel data is owned by Teranet Enterprises Inc. and its suppliers.
All rights reserved. May not be produced without permission.
THIS IS NOT A PLAN OF SURVEY

©Les données de parcelles appartiennent à Terranet Entreprises Inc.
et à ses fournisseurs. Tous droits réservés. Ne peut être reproduit
sans autorisation. CECI N'EST PAS UN PLAN D'ARPENTAGE



NOT TO SCALE