


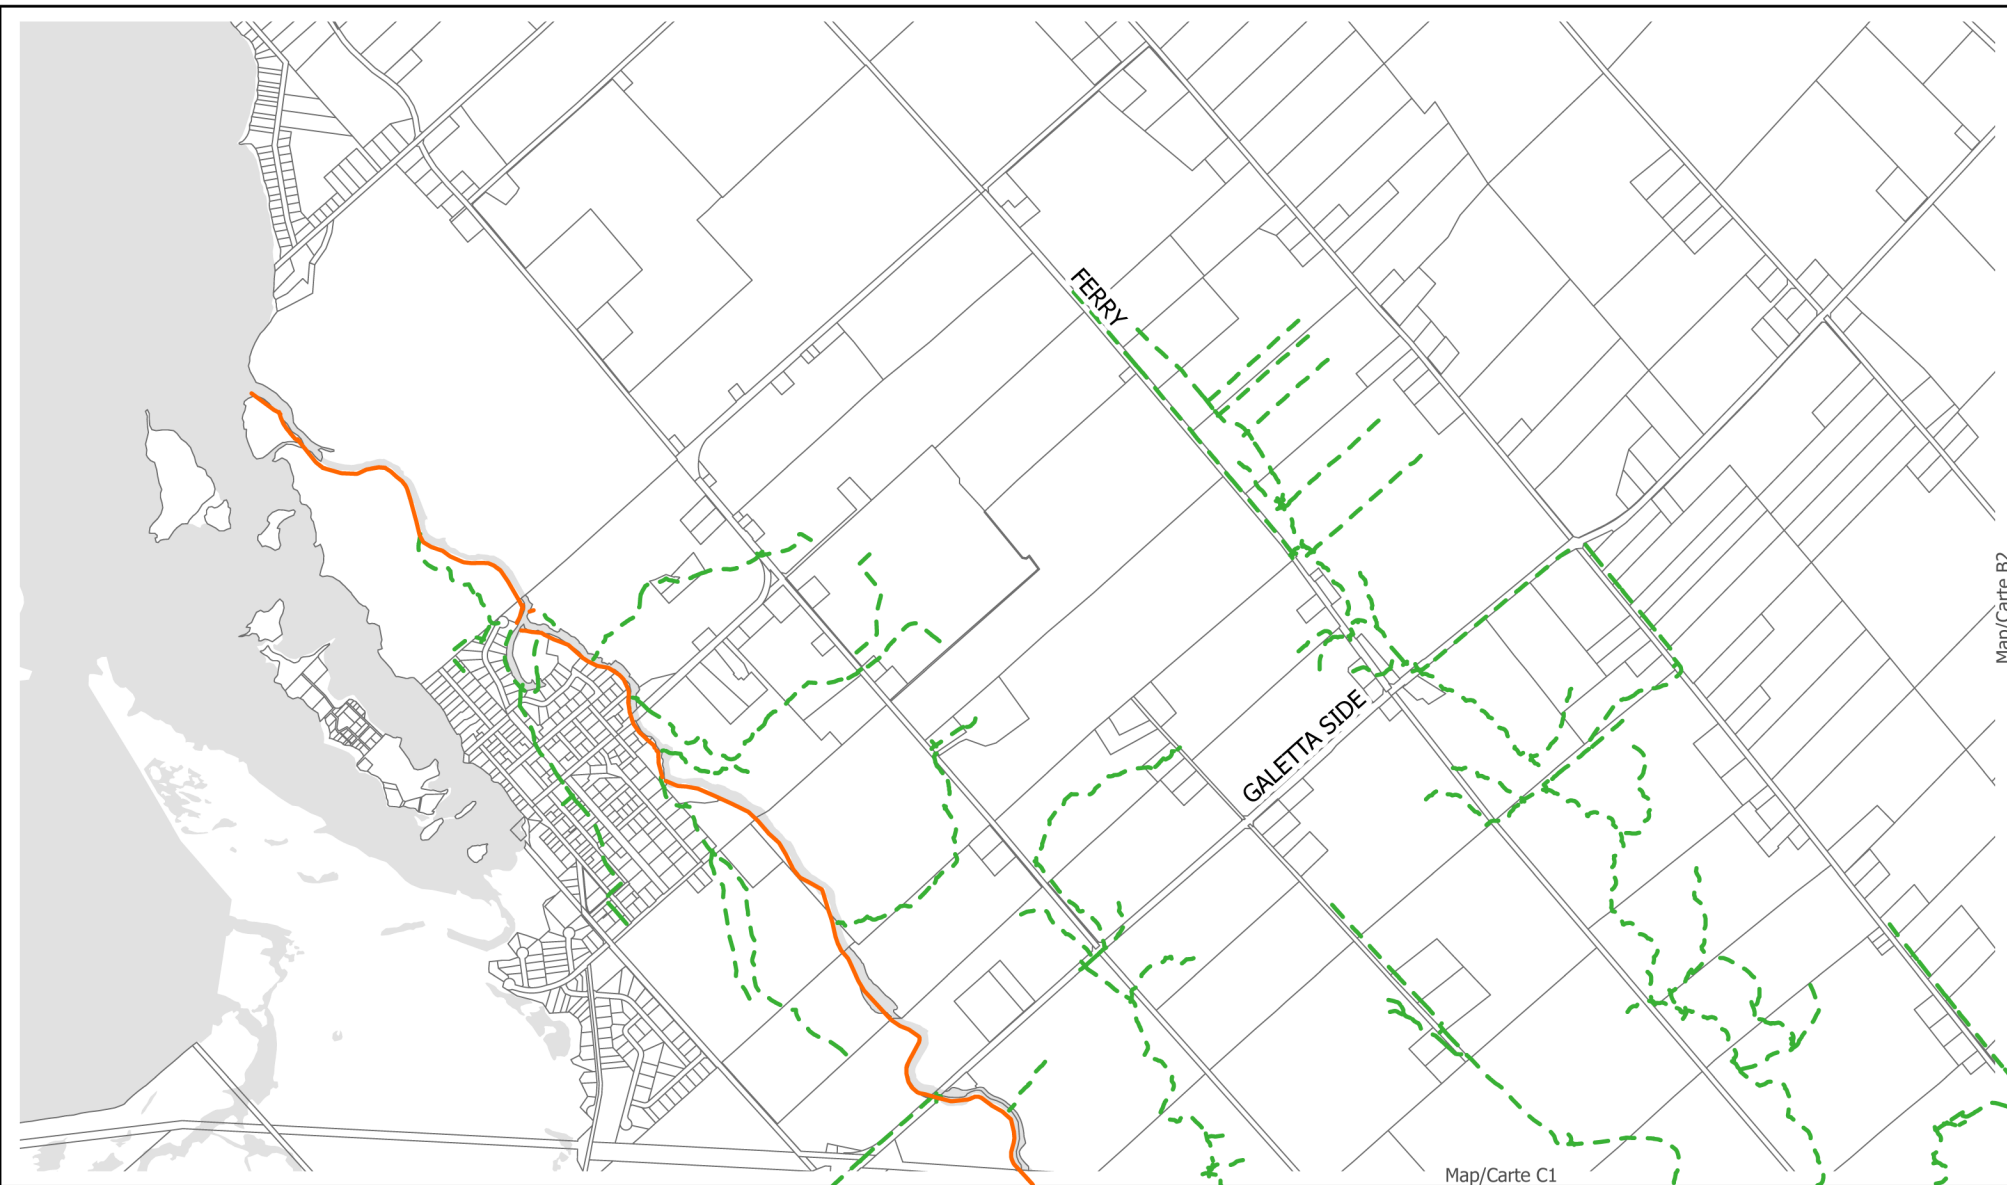

Map/Carte B2

Map/Carte C1

Setbacks from Surface Water Features / Marge de recul par rapport aux plans d'eau de surface

Minimum Setbacks / Reculs
minimaux

15 m / 15 m

20 m / 20 m

25 m / 25 m

30 m / 30 m

40 m / 40 m



This is Schedule A7 to Zoning By-law No. 2026-50 /
Annexe A7 au Règlement de zonage n° 2026-50



Revision / Révision - 2025 / 09 / 15

23-1165-Y

M:\Zoning_bylaw\Schedules

Map B1 / Carte B1

©Parcel data is owned by Teranet Enterprises Inc. and its suppliers.
All rights reserved. May not be produced without permission.
THIS IS NOT A PLAN OF SURVEY

©Les données de parcelles appartiennent à Terranet Entreprises Inc.
et à ses fournisseurs. Tous droits réservés. Ne peut être reproduit
sans autorisation. CECI N'EST PAS UN PLAN D'ARPENTAGE



NOT TO SCALE