


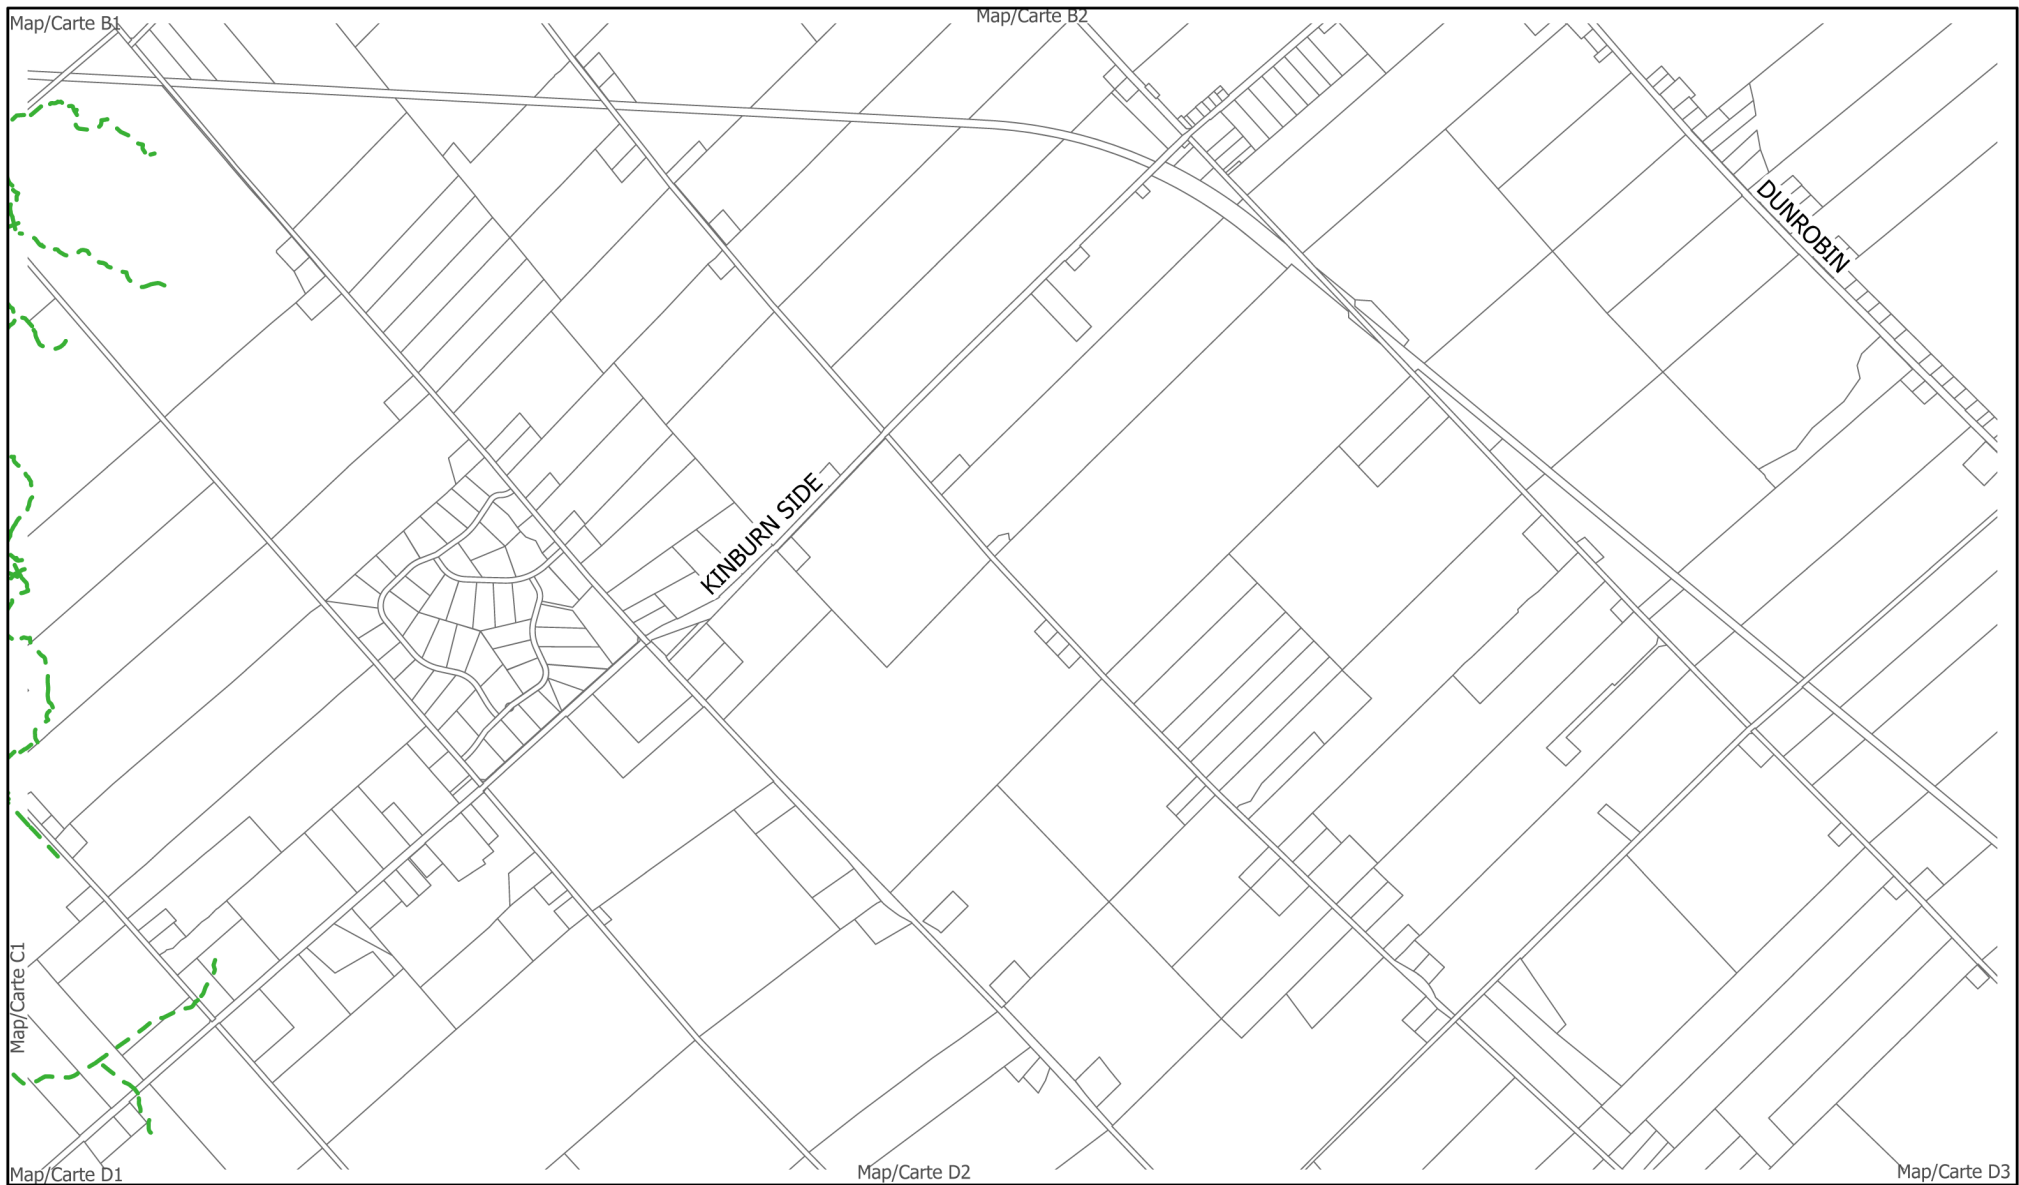


**Setbacks from Surface Water Features /
Marge de recul par rapport aux plans
d'eau de surface**

Minimum Setbacks / Reculs
minimaux

- 15 m / 15 m
- 20 m / 20 m

- 25 m / 25 m
- 30 m / 30m
- 40 m / 40 m

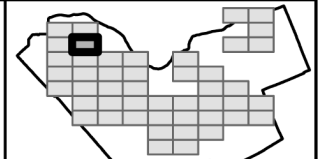

**This is Schedule A7 to Zoning By-law No. 2026-50 /
Annexe A7 au Règlement de zonage n° 2026-50**



Revision / Révision - 2025 / 09 / 15

23-1165-Y

[M:\Zoning_bylaw\Schedules](#)

Map C2 / Carte C2

©Parcel data is owned by Teranet Enterprises Inc. and its suppliers.
All rights reserved. May not be produced without permission.
THIS IS NOT A PLAN OF SURVEY

©Les données de parcelles appartiennent à Terranet Entreprises Inc.
et à ses fournisseurs. Tous droits réservés. Ne peut être reproduit
sans autorisation. CECI N'EST PAS UN PLAN D'ARPENTAGE

