


Areas subject to Subsection 1202(5) / Secteurs assujettis au paragraphe 1202(5)



This is Schedule A11 to Zoning By-law No. 2026-50
Annexe A11 au Règlement de zonage n° 2026-50

Maximum Width of Ground Floor Uses
Largeur maximum des aménagements au rez-de-chaussée

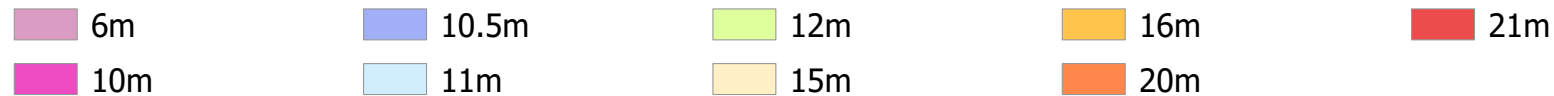

24-1445-Y

[M:\Zoning_bylaw\Schedules](#)

Revision / Révision - 2025 / 02 / 28

©Parcel data is owned by Teranet Enterprises Inc. and its suppliers.
All rights reserved. May not be produced without permission.
THIS IS NOT A PLAN OF SURVEY

©Les données de parcelles appartiennent à Terranet Entreprises Inc.
et à ses fournisseurs. Tous droits réservés. Ne peut être reproduit
sans autorisation. CE CI N'EST PAS UN PLAN D'ARPENTAGE



NOT TO SCALE