




FINAL DESIGN OVERVIEW

Renaud Road Traffic Calming Study

WEST OF JOSHUA STREET TO NAVAN ROAD

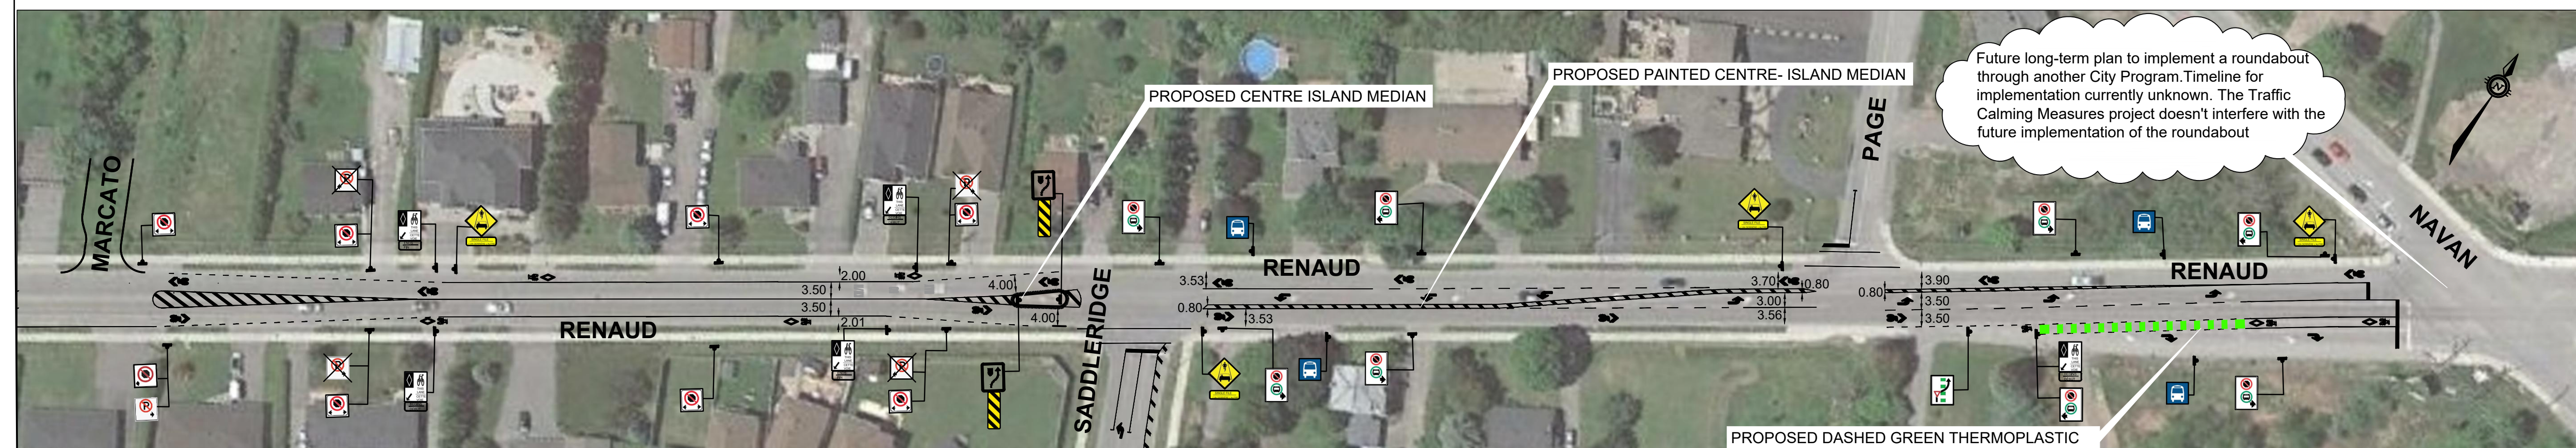

SCALE/ÉCHELLE



(METRES/MÈTRES)