


DWG NAME: J15-CIVIL\2024\24-5040A - CITY OF OTTAWA - CITY VIEW DITCH REHABILITATION\05 DRAWINGS\1 ONGOING\CITY VIEW DRAINAGE STUDY - PROPOSED IMPROVEMENTS.DWG LAYOUT: ENGLISH SAVED ON 2024-07-03



LEGEND	
	YEAR 1 (DESIGN AND CONSTRUCTION PHASE 1,2 AND PRIORITY WORKS)
	YEAR 2 (DESIGN AND CONSTRUCTION PHASE 3)
	YEAR 3 (DESIGN AND CONSTRUCTION PHASE 4)
	YEAR 4 (DESIGN AND CONSTRUCTION PHASE 5)
	SEPARATE CONTRACT (DESIGN AND CONSTRUCTION OF PHASES 6 THROUGH 9) TO BE COMPLETED AFTER THIS PROJECT, PENDING BUDGET

No.	YYYY-MM-DD	BY	DESCRIPTION

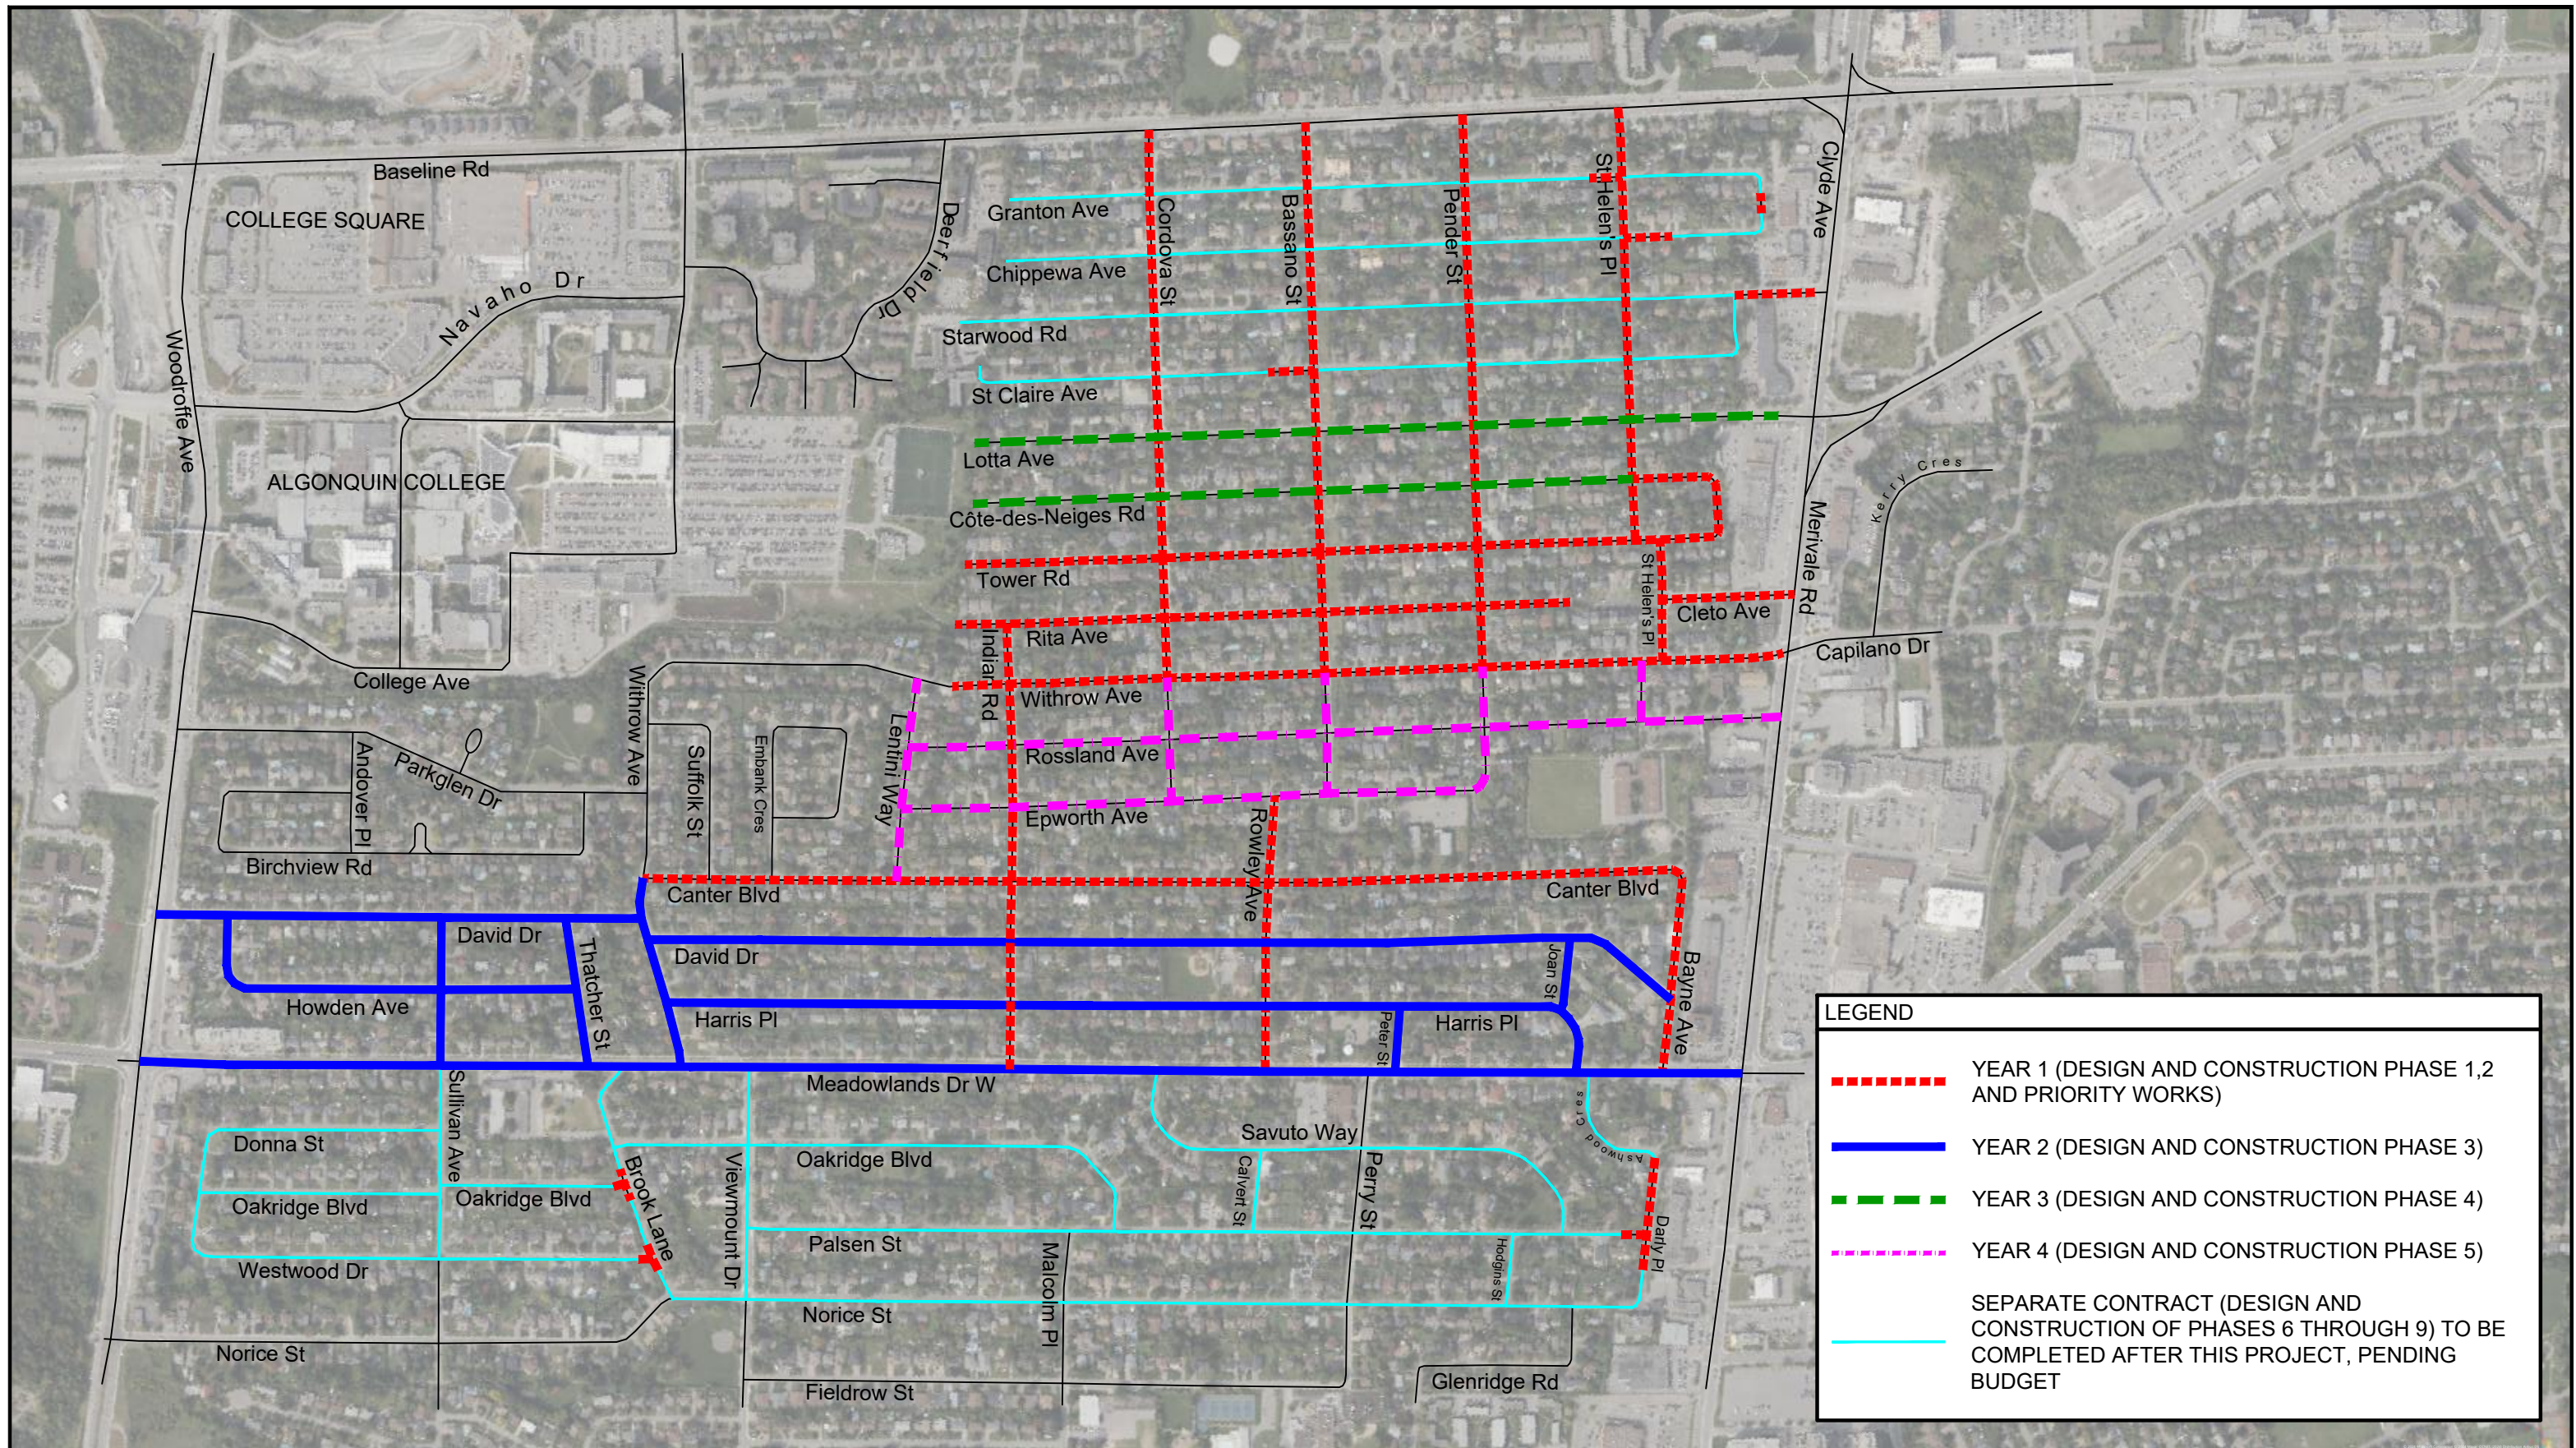


Jp2g PROJECT No.: 24-5040A

PROJECT
**CITY OF OTTAWA -
 CITY VIEW DITCH REHABILITATION**
 OTTAWA, ON

DRAWING
PHASING PLAN


CLIENT No.: CP000857
DRAFTED: B.FOLEY
DESIGNED:
REVIEWED: B.SWITZER
APPROVED: S.ARENDIS

NORTH

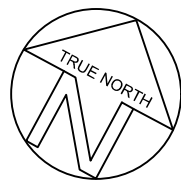

SCALE

1:8,000

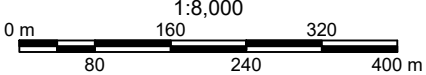

SHEET#

C001