

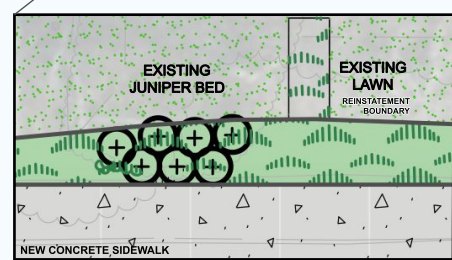
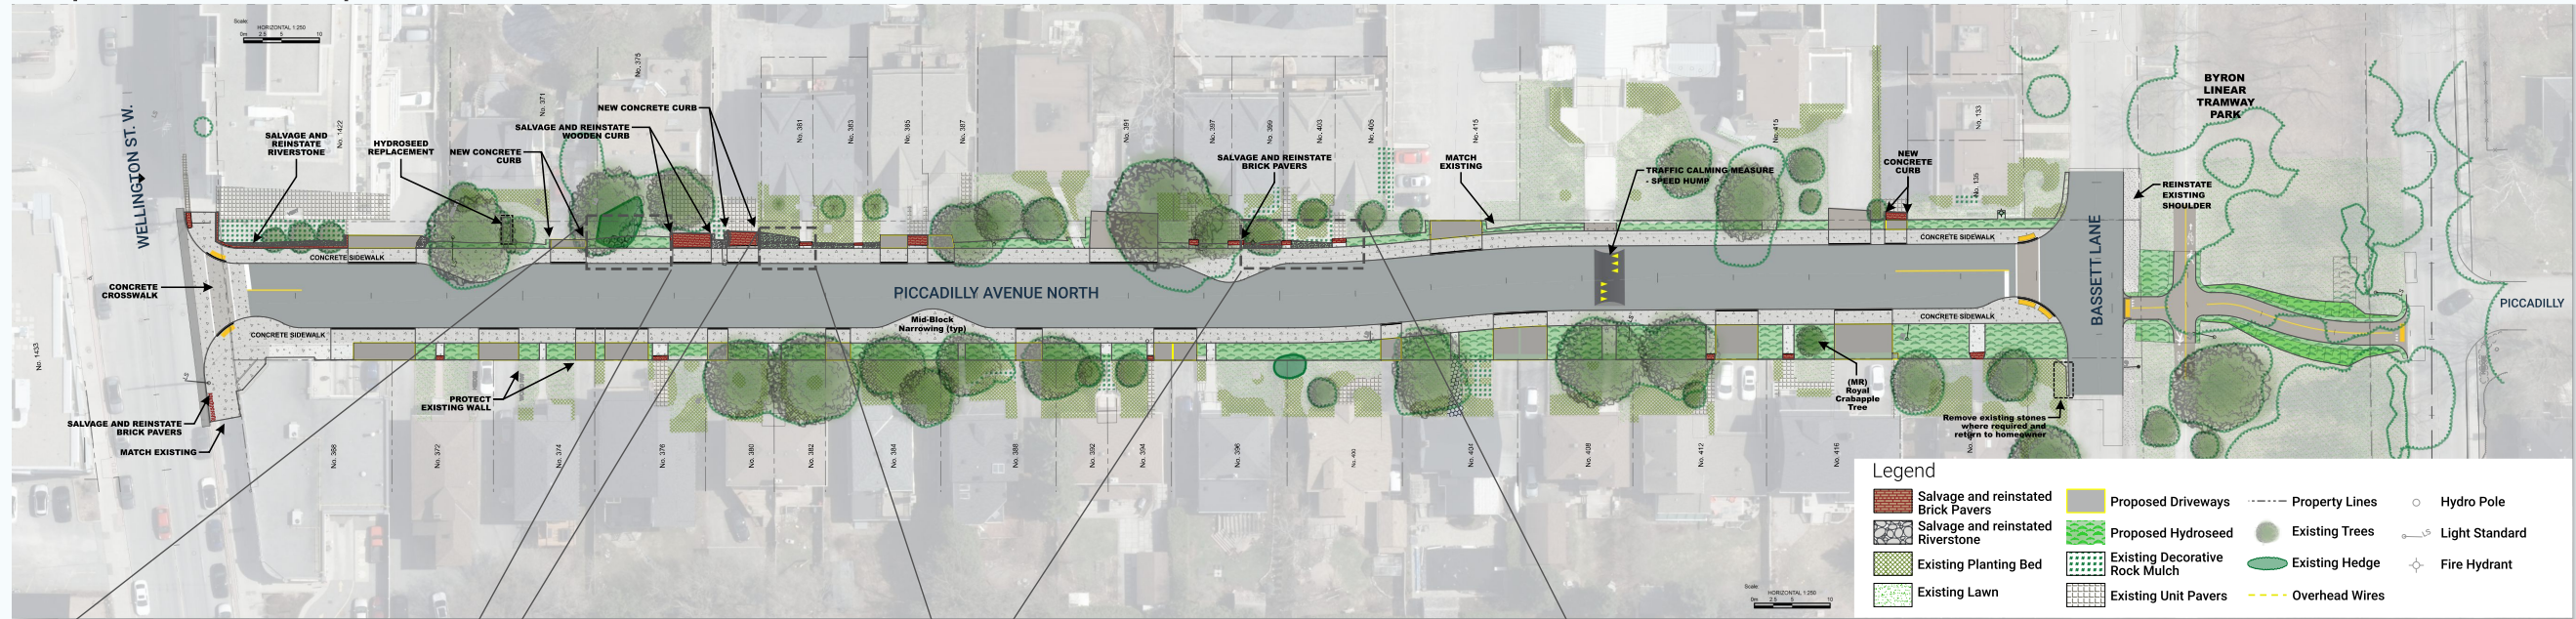


Proposed Landscape Reinstatement

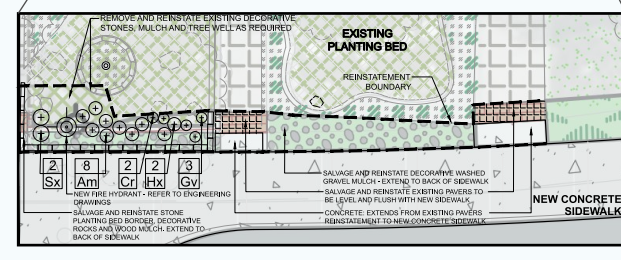

ENLARGEMENT 1
SCALE: 1:50

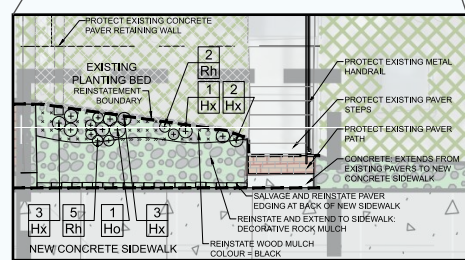

ENLARGEMENT 3
SCALE: 1:50

PLANT LIST - ENLARGEMENT 1					PLANT LIST - L-2 PLAN AND ENLARGEMENT 3				
KEY	QTY	BOTANICAL NAME	COMMON NAME	DESCRIPTION	KEY	QTY	BOTANICAL NAME	COMMON NAME	DESCRIPTION
CONIFEROUS SHRUBS					DECIDUOUS TREES				
Js	8	Juniperus sabina	Savin Juniper	80 cm ht. Supplied in Peat or Plastic Pots	MR	1	Malus 'Royalty'	Royal Crabapple	50 mm dia. Wire Basket
PLANT LIST - ENLARGEMENT 2					PERENNIALS				
KEY	QTY	BOTANICAL NAME	COMMON NAME	DESCRIPTION					
PERENNIALS									
Ho	1	Hosta	Plantain Lily	15 cm ht. Supplied in Peat or Plastic Pots	Am	8	Armeria maritima 'Rubrifolia'	Sea Thrift	15 cm ht. Supplied in Peat or Plastic Pots
Hx	9	Hemerocallis	Daylily	15 cm ht. Supplied in Peat or Plastic Pots	Cr	2	Campanula rotundifolia	Harebell	15 cm ht. Supplied in Peat or Plastic Pots
Rh	7	Rudbeckia fulgida 'Goldstrum'	Black-Eyed Susan	15 cm ht. Supplied in Peat or Plastic Pots	Gv	3	Geranium viscosissimum	Sticky Purple Geranium	15 cm ht. Supplied in Peat or Plastic Pots
					Hx	2	Hemerocallis	Daylily	15 cm ht. Supplied in Peat or Plastic Pots
					Sx	2	Sedum	Stonecrop	15 cm ht. Supplied in Peat or Plastic Pots

Proposed Infrastructure and Road Improvements

