


Functional Design Plan for Cobden Road Figure 1

DRAWING FRAME: 780mm x 534mm City of Ottawa 2008

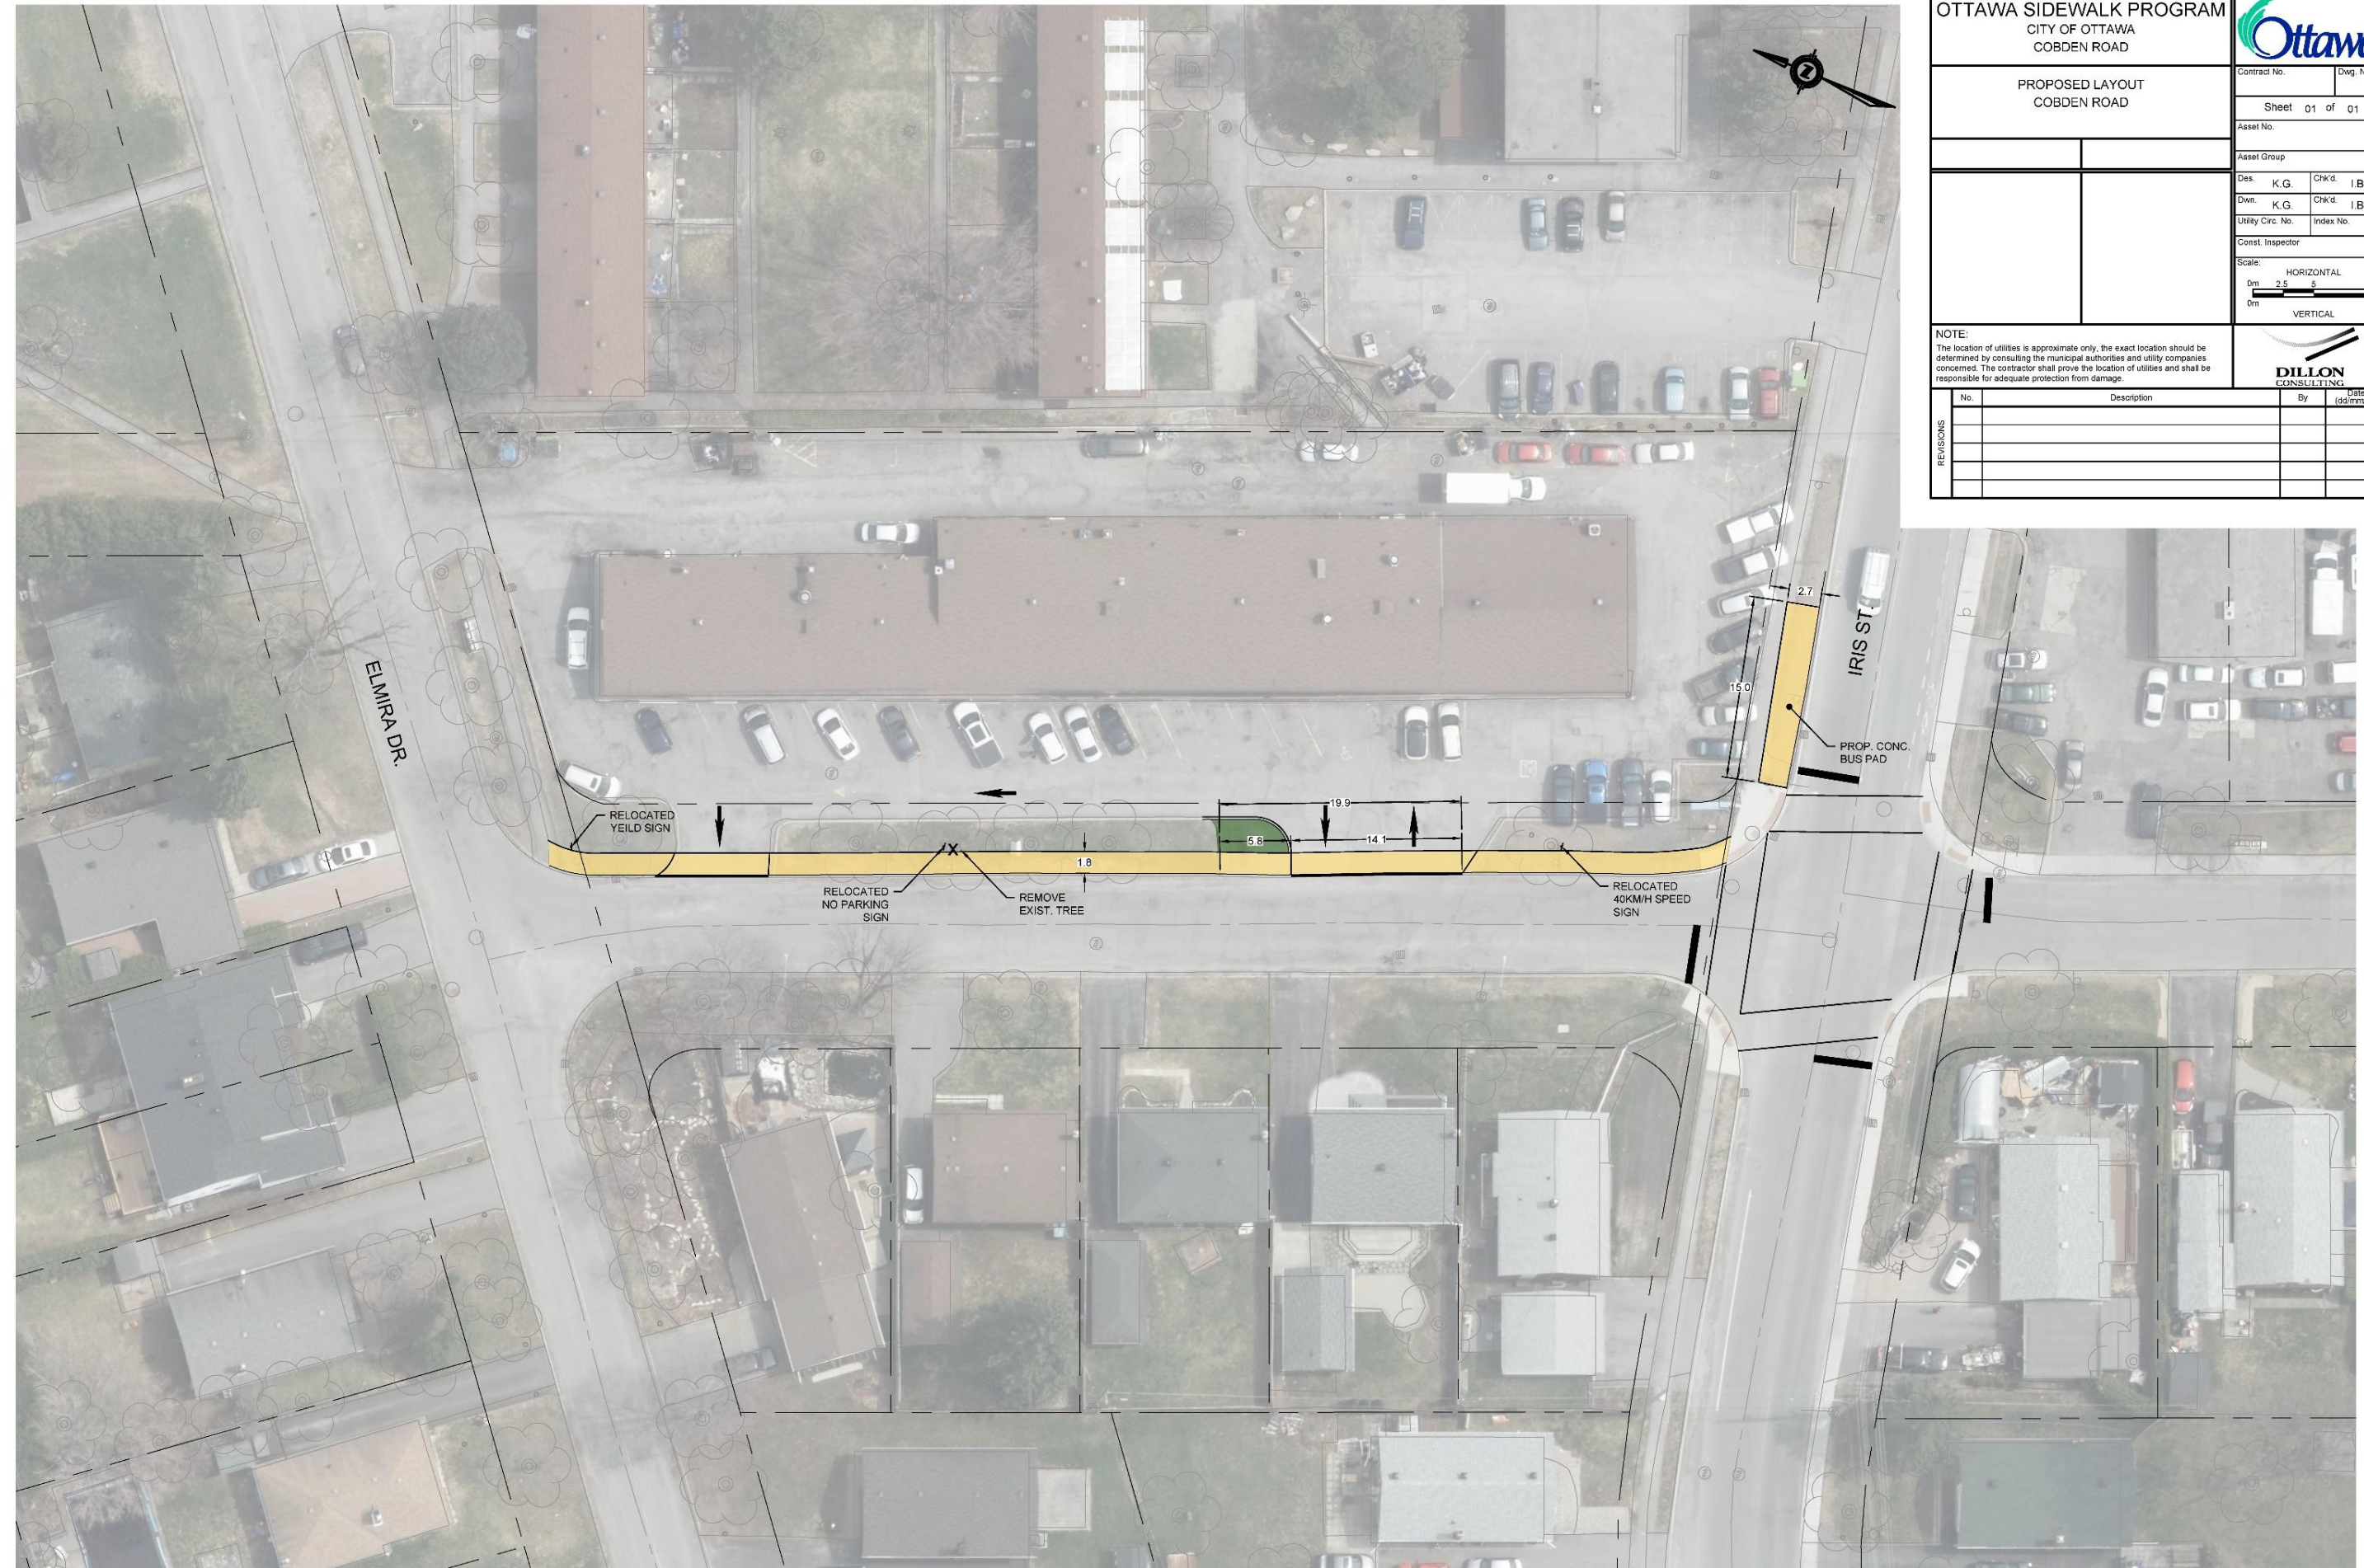

COBDEN ROAD

OTTAWA SIDEWALK PROGRAM CITY OF OTTAWA COBDEN ROAD				
PROPOSED LAYOUT COBDEN ROAD		Contract No. _____ Dwg. No. _____	Sheet 01 of 01	
Asset No. _____		Asset Group _____		
Des. K. G. _____ Dwn. K. G. _____ Utility Circ. No. _____ Const. Inspector _____	Chkd. I. B. _____ Chkd. I. B. _____ Index No. _____	Scale: HORIZONTAL 0m 2.5 5 10 VERTICAL		
NOTE: The location of utilities is approximate only, the exact location should be determined by consulting the municipal authorities and utility companies concerned. The contractor shall prove the location of utilities and shall be responsible for adequate protection from damage.				
REVISIONS	No.	Description	By	Date (dd/mm/yy)