


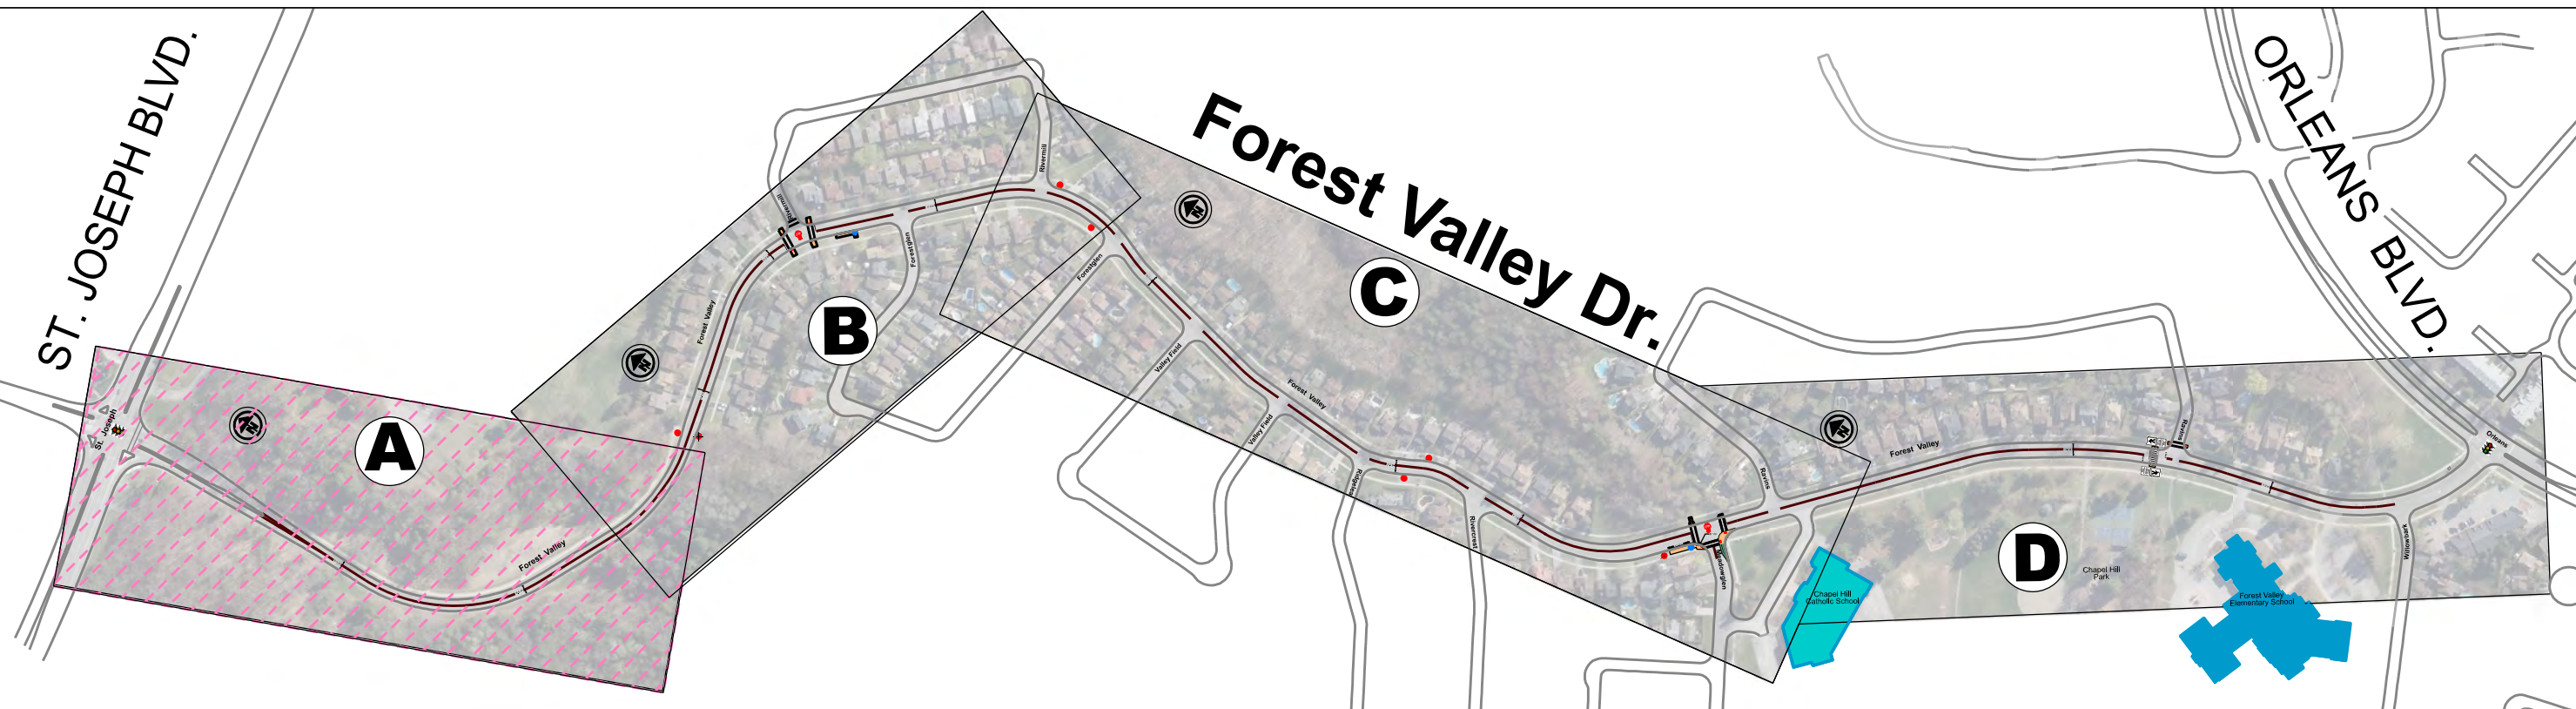

LEGEND	
	REMOVED BUS STOP
	PROPOSED BUS STOP
	EXISTING BUS STOP
	TRAFFIC SIGNAL
	ALL WAY STOP



Planning, Real Estate & Economic Dev. Dept.
Transportation Planning



FOREST VALLEY DRIVE

Forest Valley Drive Traffic Calming Study

ST. JOSEPH BLVD. TO ORLEANS BLVD.

FINAL RECOMMENDED PLAN

Neighbourhood Traffic Calming

Reviewed By: Kunjan Ghimire


Completed By: Ken Taylor

Scale: NTS Date: 09/15/2023

Drawing No.:

A




Sheet 1 of 4

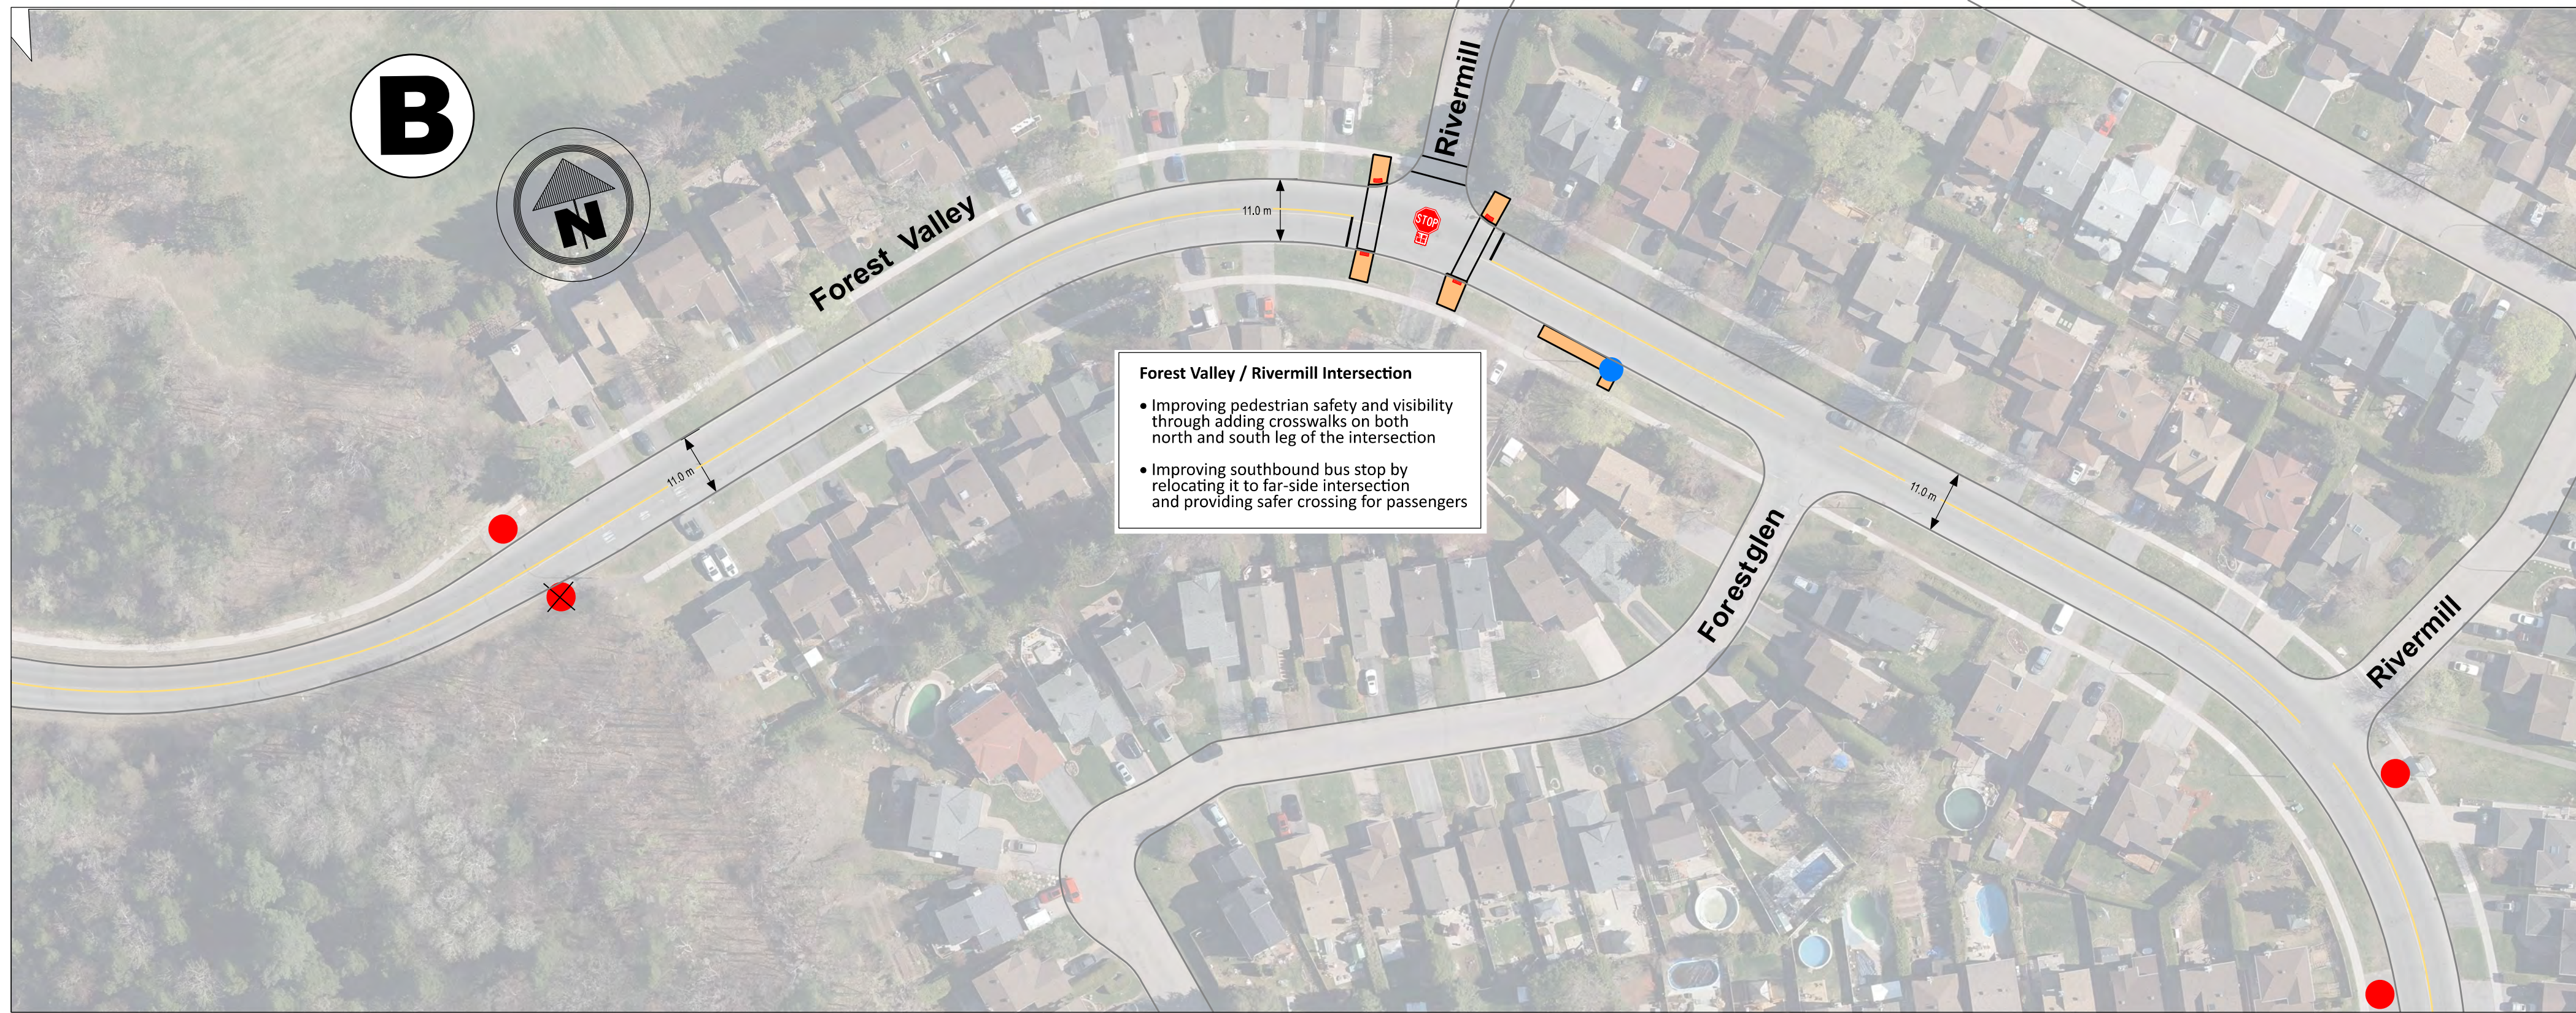

LEGEND	
	REMOVED BUS STOP
	PROPOSED BUS STOP
	EXISTING BUS STOP
	TRAFFIC SIGNAL
	ALL WAY STOP



Planning, Real Estate & Economic Dev. Dept.
Transportation Planning

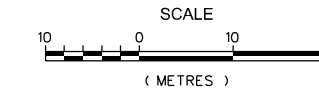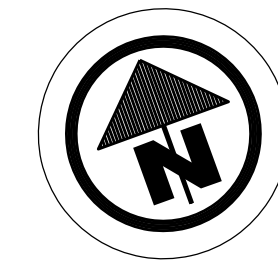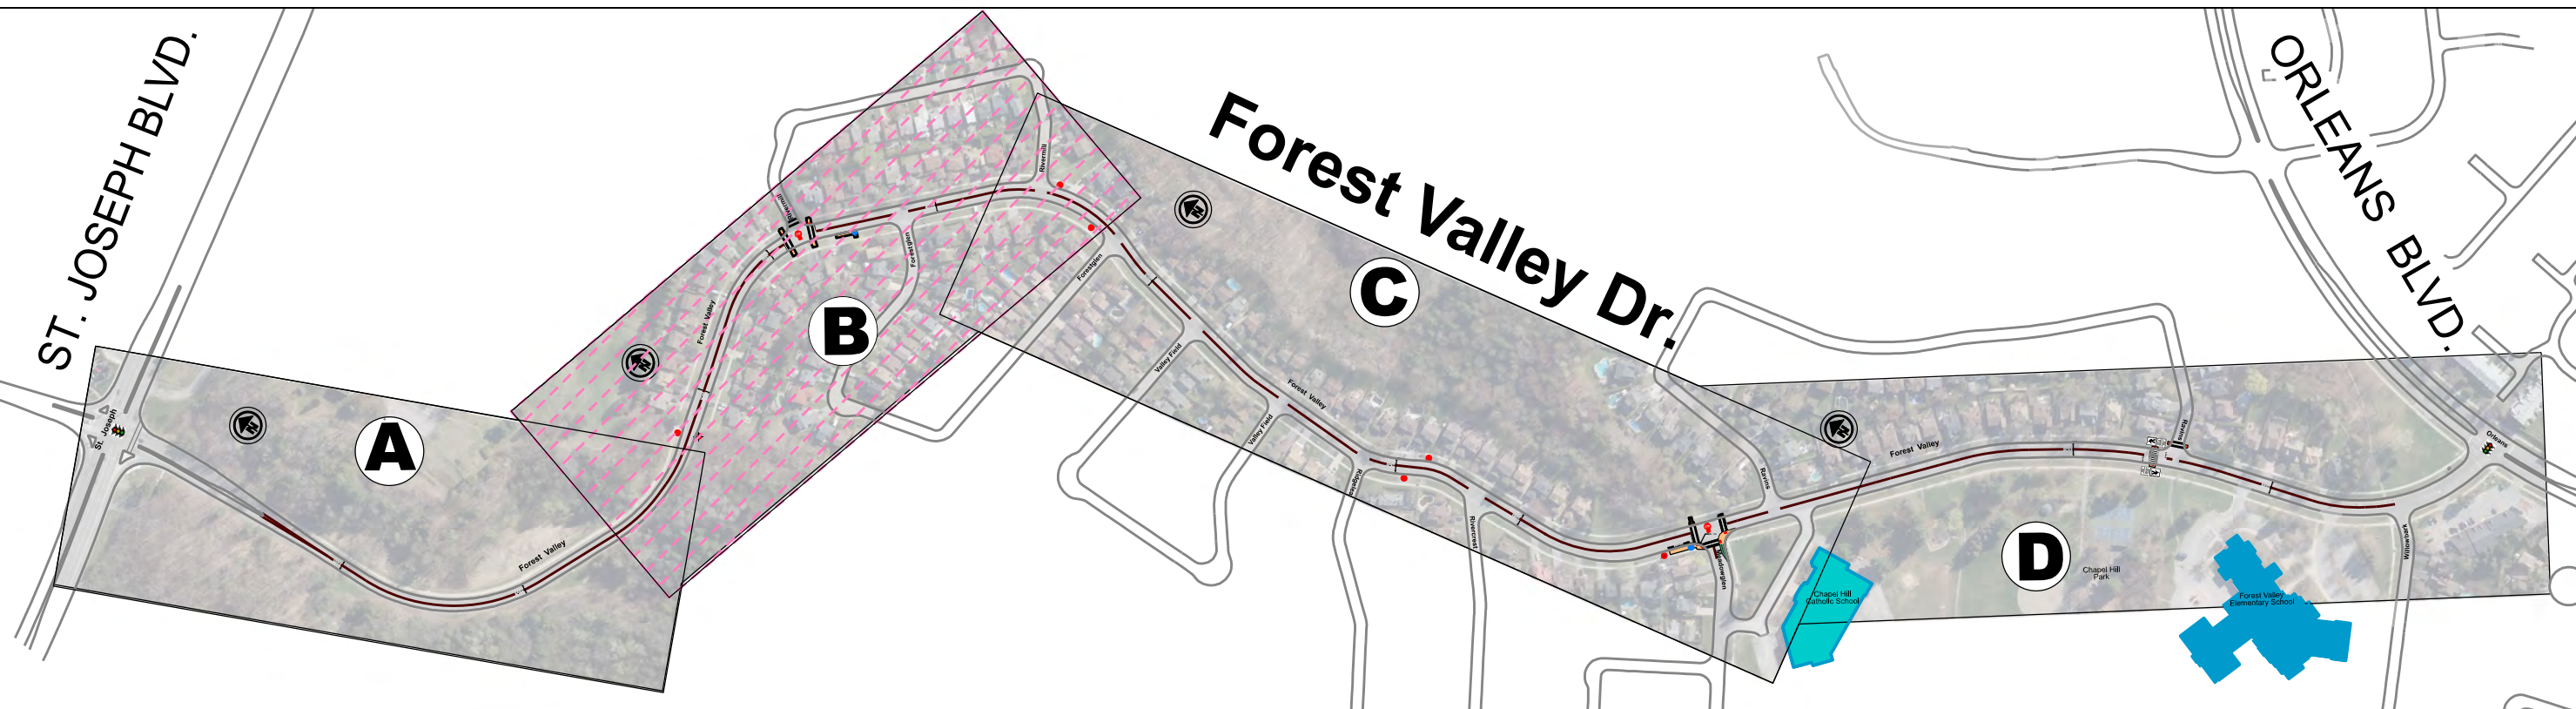

FOREST VALLEY DRIVE

Forest Valley Drive Traffic Calming Study

ST. JOSEPH BLVD. TO ORLEANS BLVD.

FINAL RECOMMENDED PLAN

Neighbourhood Traffic Calming

Reviewed By: Kunjan Ghimire


Completed By: Ken Taylor

Scale: NTS
Date: 09/15/2023

Drawing No.:

B

Sheet 2 of 4


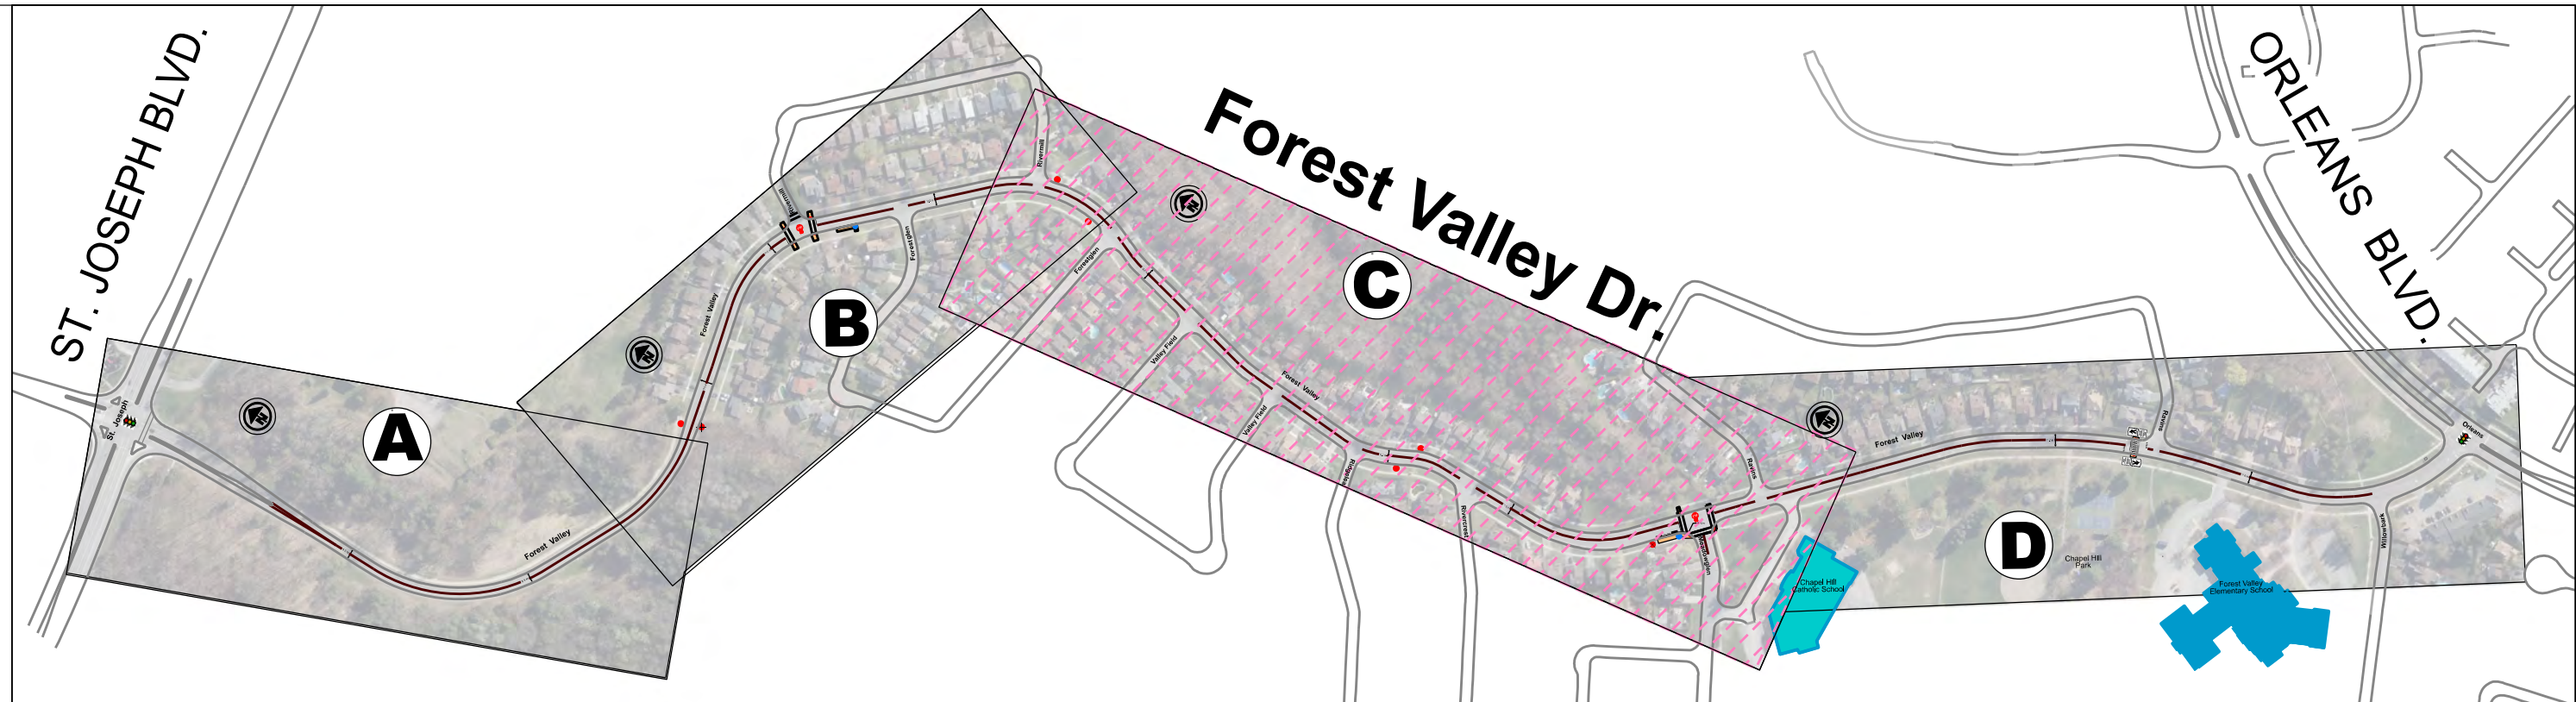


FOREST VALLEY DRIVE
Forest Valley Drive
Traffic Calming Study
 ST. JOSEPH BLVD. TO ORLEANS BLVD.
FINAL
RECOMMENDED PLAN

Neighbourhood Traffic Calming

Reviewed By:
 Kunjan Ghimire
 Completed By:
 Ken Taylor
 Scale:
 NTS
 Date:
 09/15/2023

Drawing No.:
C
 Sheet 3 of 4

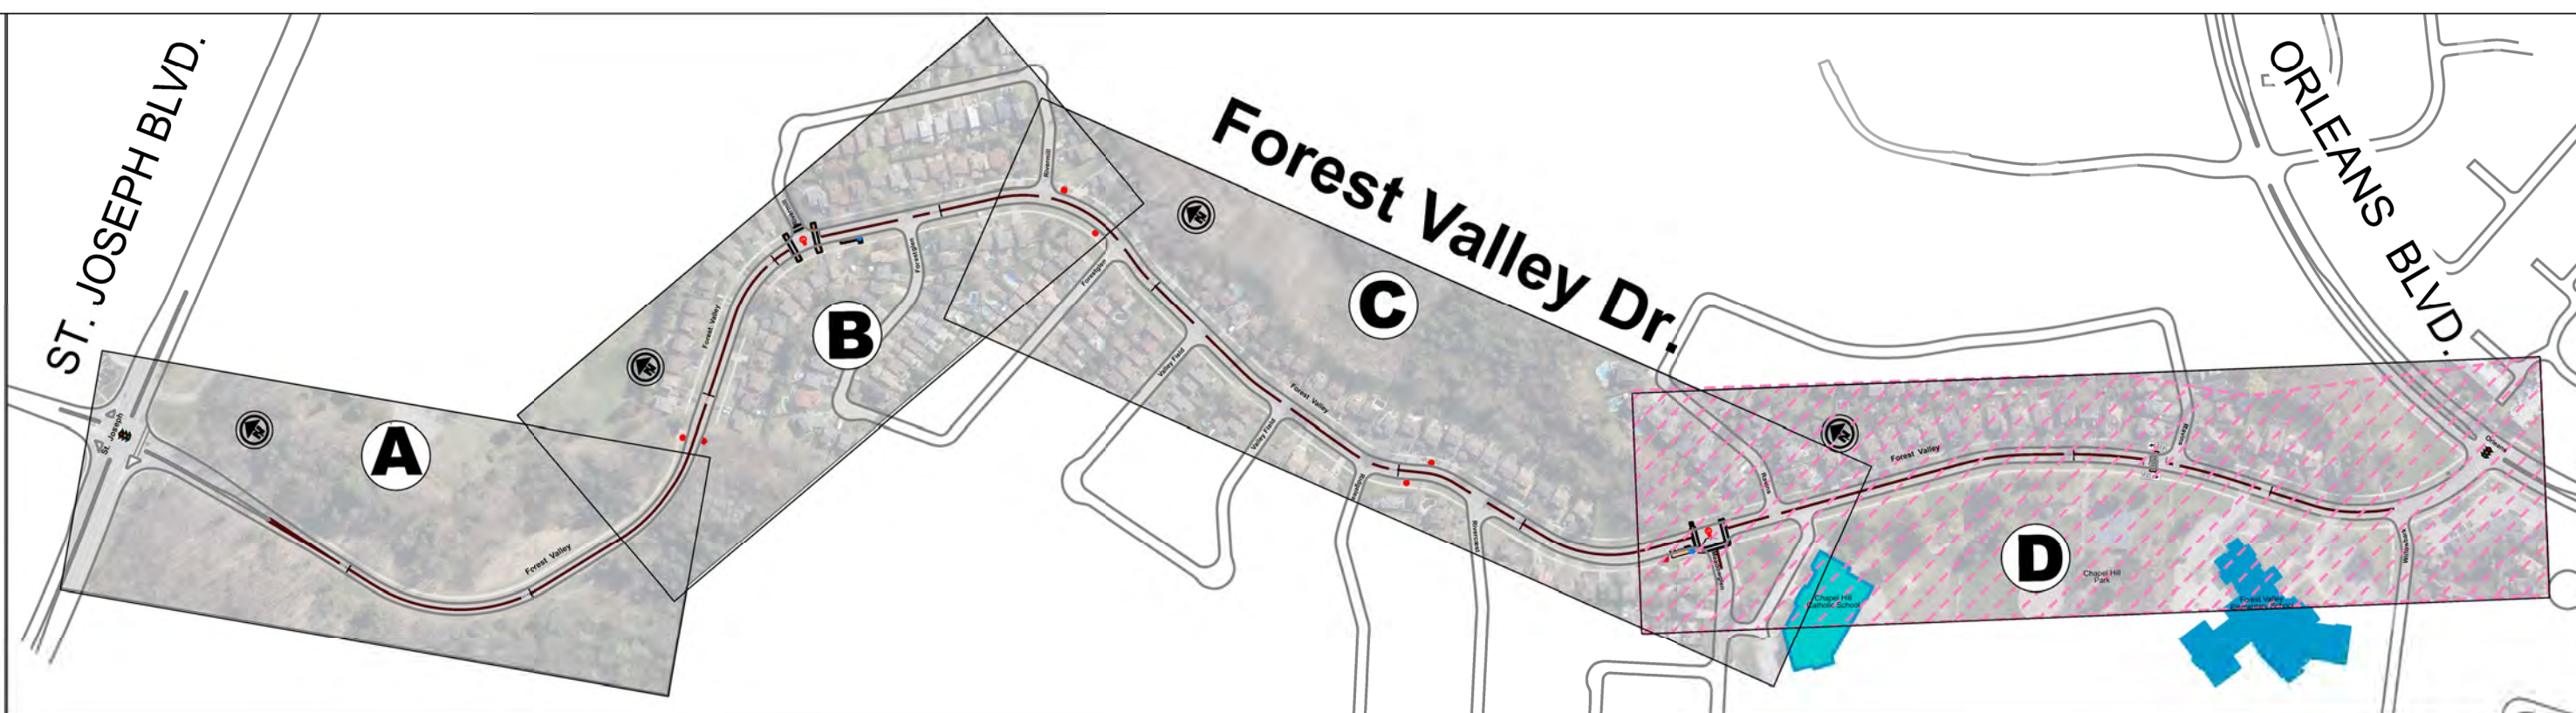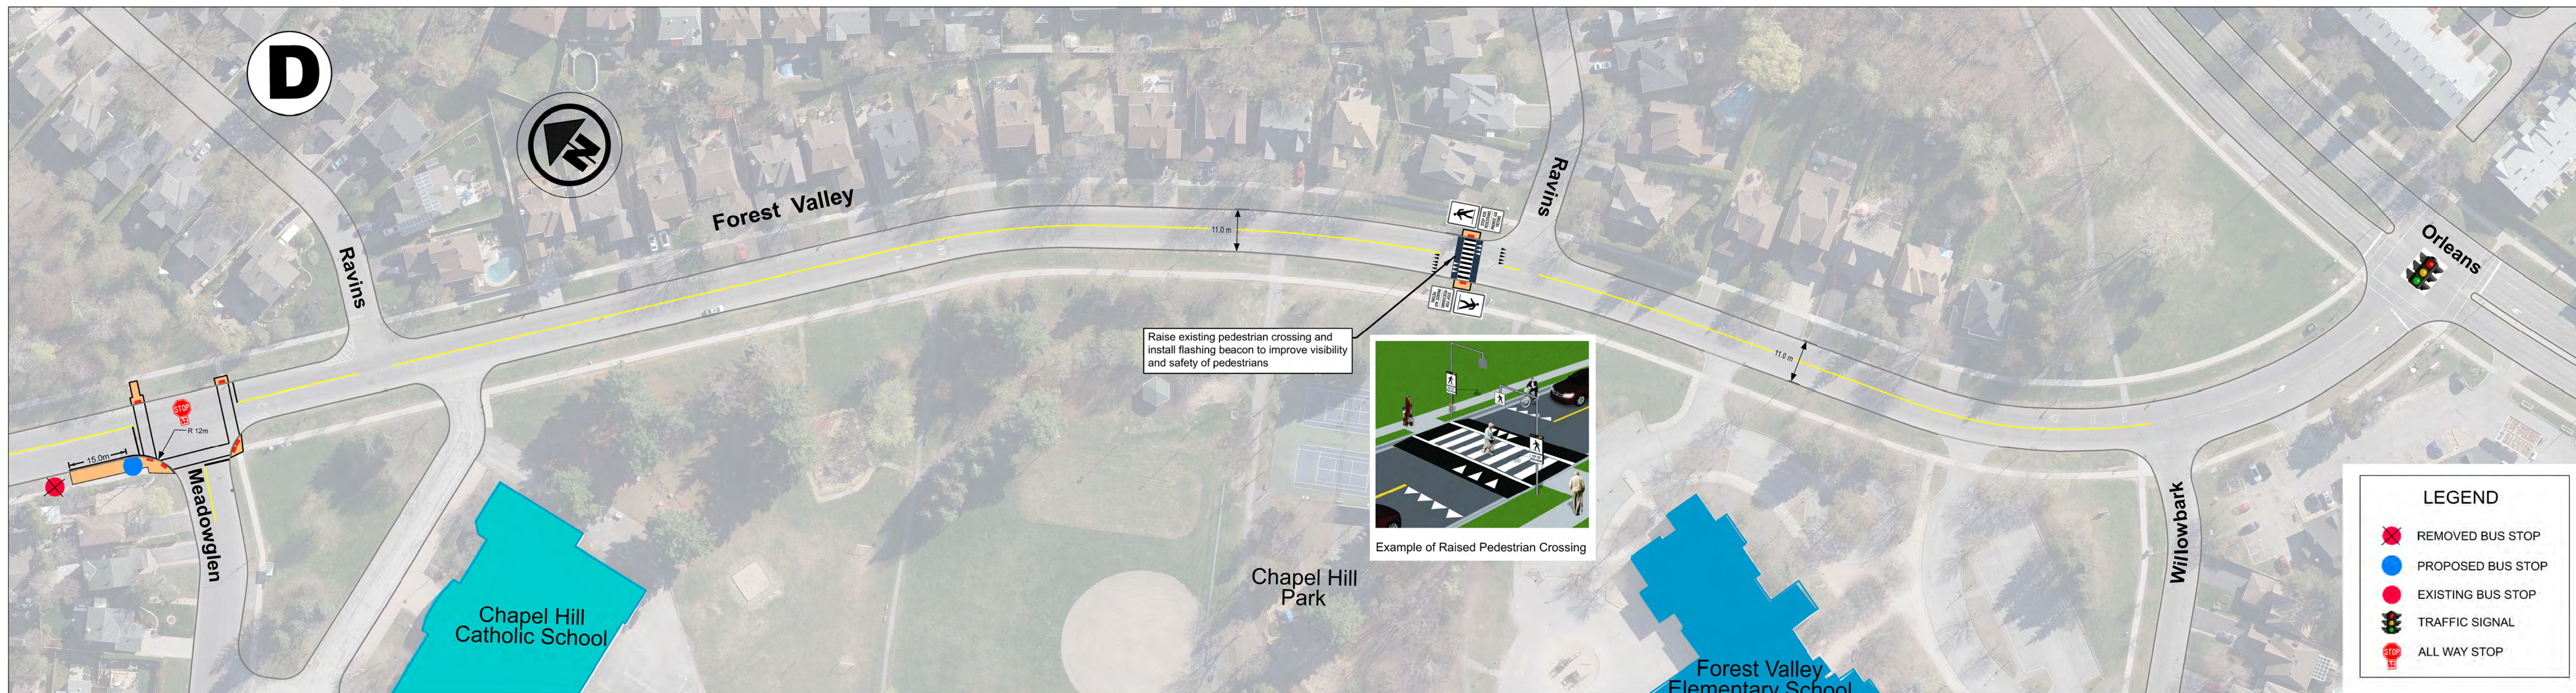

FOREST VALLEY DRIVE
Forest Valley Drive
Traffic Calming Study
 ST. JOSEPH BLVD. TO ORLEANS BLVD.
FINAL
RECOMMENDED PLAN

Neighbourhood Traffic Calming

Reviewed By: Kunjan Ghimire
 Completed By: Ken Taylor
 Scale: NTS
 Date: 09/15/2023

Drawing No.: **D**
 Sheet 4 of 4