



BANK

PRETORIA



BANK

STA. 1+240

PRETORIA AVENUE  
ROAD SEWER RENEWAL  
AVENUE PRETORIA  
RÉFECTION DES ÉGOUTS ROUTIERS

**Ottawa**

Contract No. CP000534 Dwg. No. \_\_\_\_\_  
Sheet \_\_\_\_\_ of \_\_\_\_\_  
Asset No. \_\_\_\_\_  
Asset Group **ISD**

CARINA DUCLOS, P.Eng. JULIE LYONS, P.Eng.  
DIRECTOR I.S. Project Manager

**McINTOSH PERRY**  
115 Walgreen Road, #B3, Carp, ON K0A 1J0  
Tel: 613-836-2384 Fax: 613-836-3742  
www.mcintoshperry.com

Des. J.H. Chk'd. P.W.  
Dwn. S.A./N.D. Chk'd. P.W.  
Utility Circ. No. Index No.  
Const. Inspector

Scale: HORIZONTAL 0m 2.5 5 10  
VERTICAL 0m 1 2

NOTE: The location of utilities is approximate only, the exact location should be determined by consulting the municipal authorities and utility companies concerned. The contractor shall prove the location of utilities and shall be responsible for adequate protection from damage.

No.	Description	By	Date (dd/mm/yy)


LEGEND / LÉGENDE

- COMBINED SEWER / ÉGOUTS COMBINÉ
- COMBINED SERVICE / SERVICES DES ÉGOUTS COMBINÉ
- CONCRETE SIDEWALK / TROTTOIR EN BÉTON
- TACTILE WALKING SURFACE INDICATOR (TWSI) / INDICATEUR TACTILE DE SURFACE DE MARCHÉ



PRETORIA

O'CONNOR

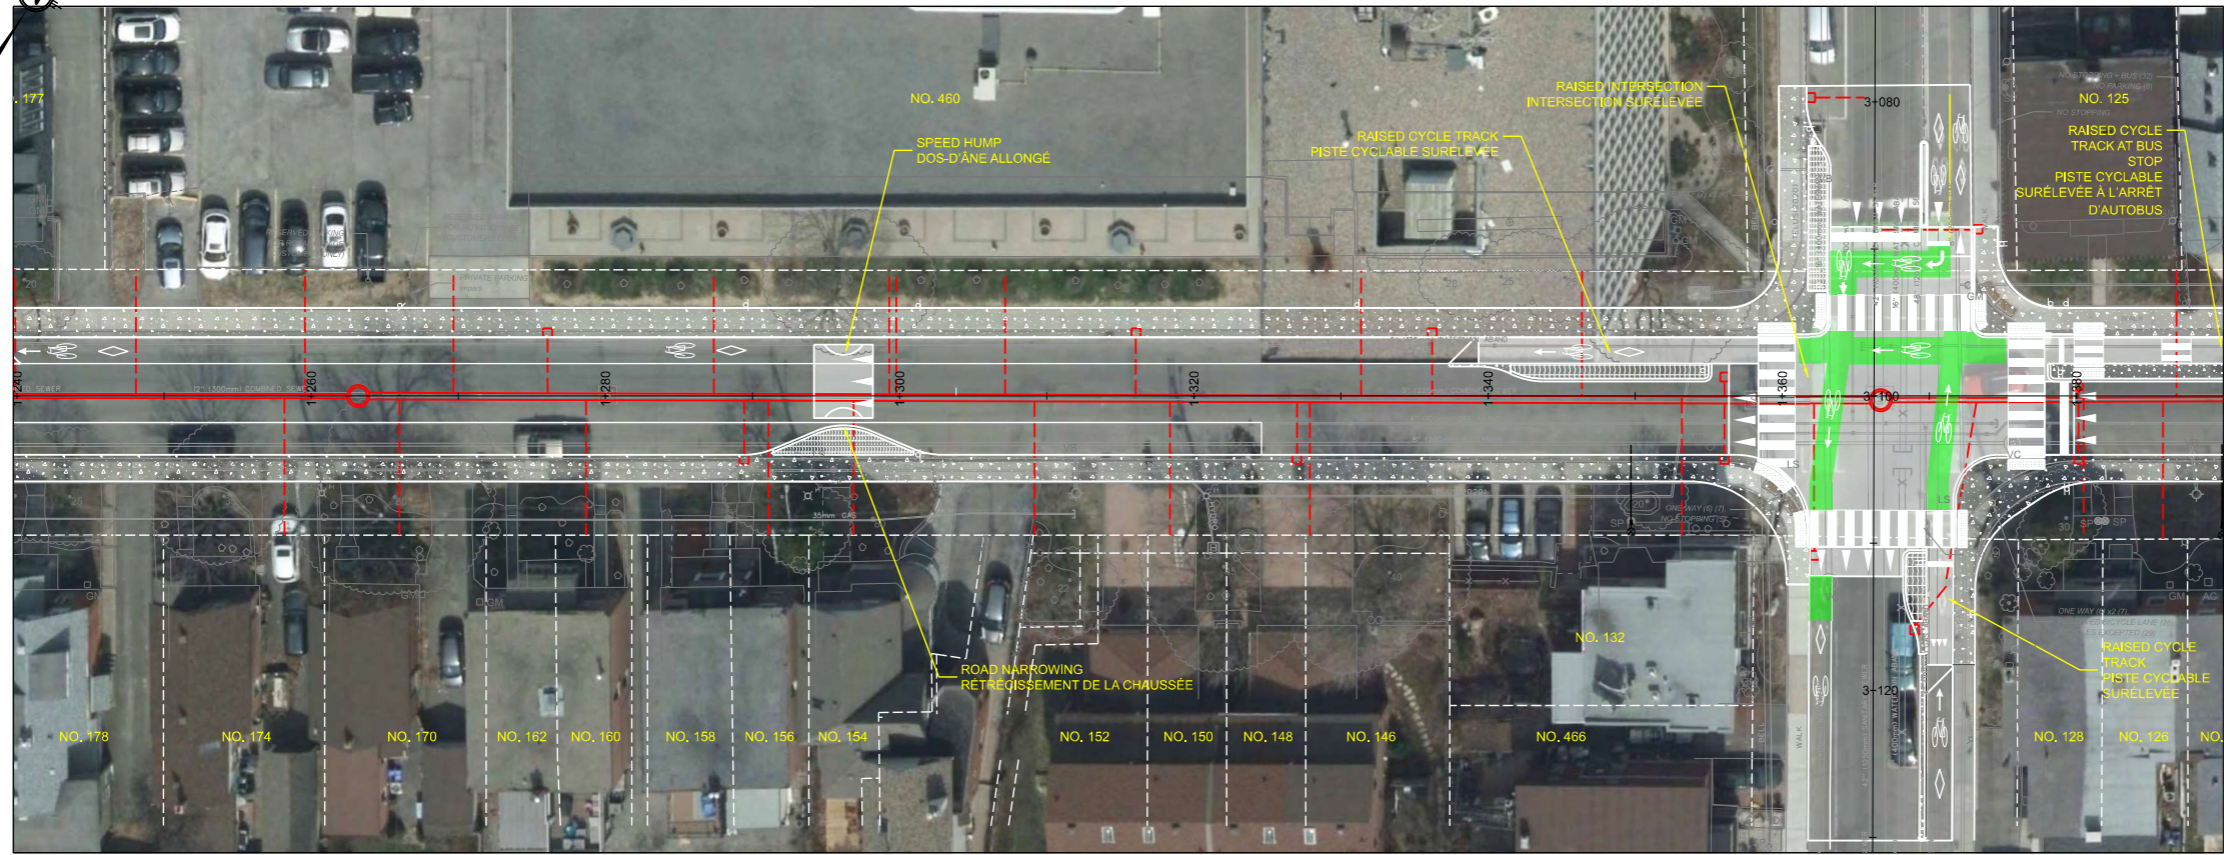

STA. 1+240

O'CONNOR

STA. 1+390



# PRETORIA

METCALFE


PRETORIA AVENUE ROAD SEWER RENEWAL AVENUE PRETORIA RÉFECTION DES ÉGOUTS ROUTIERS			
PUBLIC INFORMATION SESSION SÉANCE D'INFORMATION PUBLIQUE		Contract No. <b>CP000534</b>	Dwg. No.
		Sheet of	
CARINA DUCLOS, P.Eng. DIRECTOR I.S.		JULIE LYONS, P.Eng. Project Manager	
<b>McINTOSH PERRY</b> 115 Walgreen Road, RR3, Carp, ON K0A 1J0 Tel: 613-836-2394 Fax: 613-836-3742 www.mcintoshperry.com			
Asset No.		Asset Group <b>ISD</b>	
Des.	Chk'd.	P.W.	
Dwn.	Chk'd.	P.W.	
Utility Circ. No.	Index No.	Const. Inspector	
Scale:		HORIZONTAL 0m 2.5 5 10 VERTICAL 0m 1 2	

**NOTE:** The location of utilities is approximate only, the exact location should be determined by consulting the municipal authorities and utility companies concerned. The contractor shall prove the location of utilities and shall be responsible for adequate protection from damage.

No.	Description	By	Date (dd/mm/yy)

## LEGEND / LÉGENDE

- COMBINED SEWER  
 ÉGOUTS COMBINÉ
- COMBINED SERVICE  
 SERVICES DES ÉGOUTS COMBINÉ
- CONCRETE SIDEWALK  
 TROTTOIR EN BÉTON
- TACTILE WALKING SURFACE  
 INDICATEUR (TWSI)  
 INDICATEUR TACTILE DE SURFACE  
 DE MARCHÉ

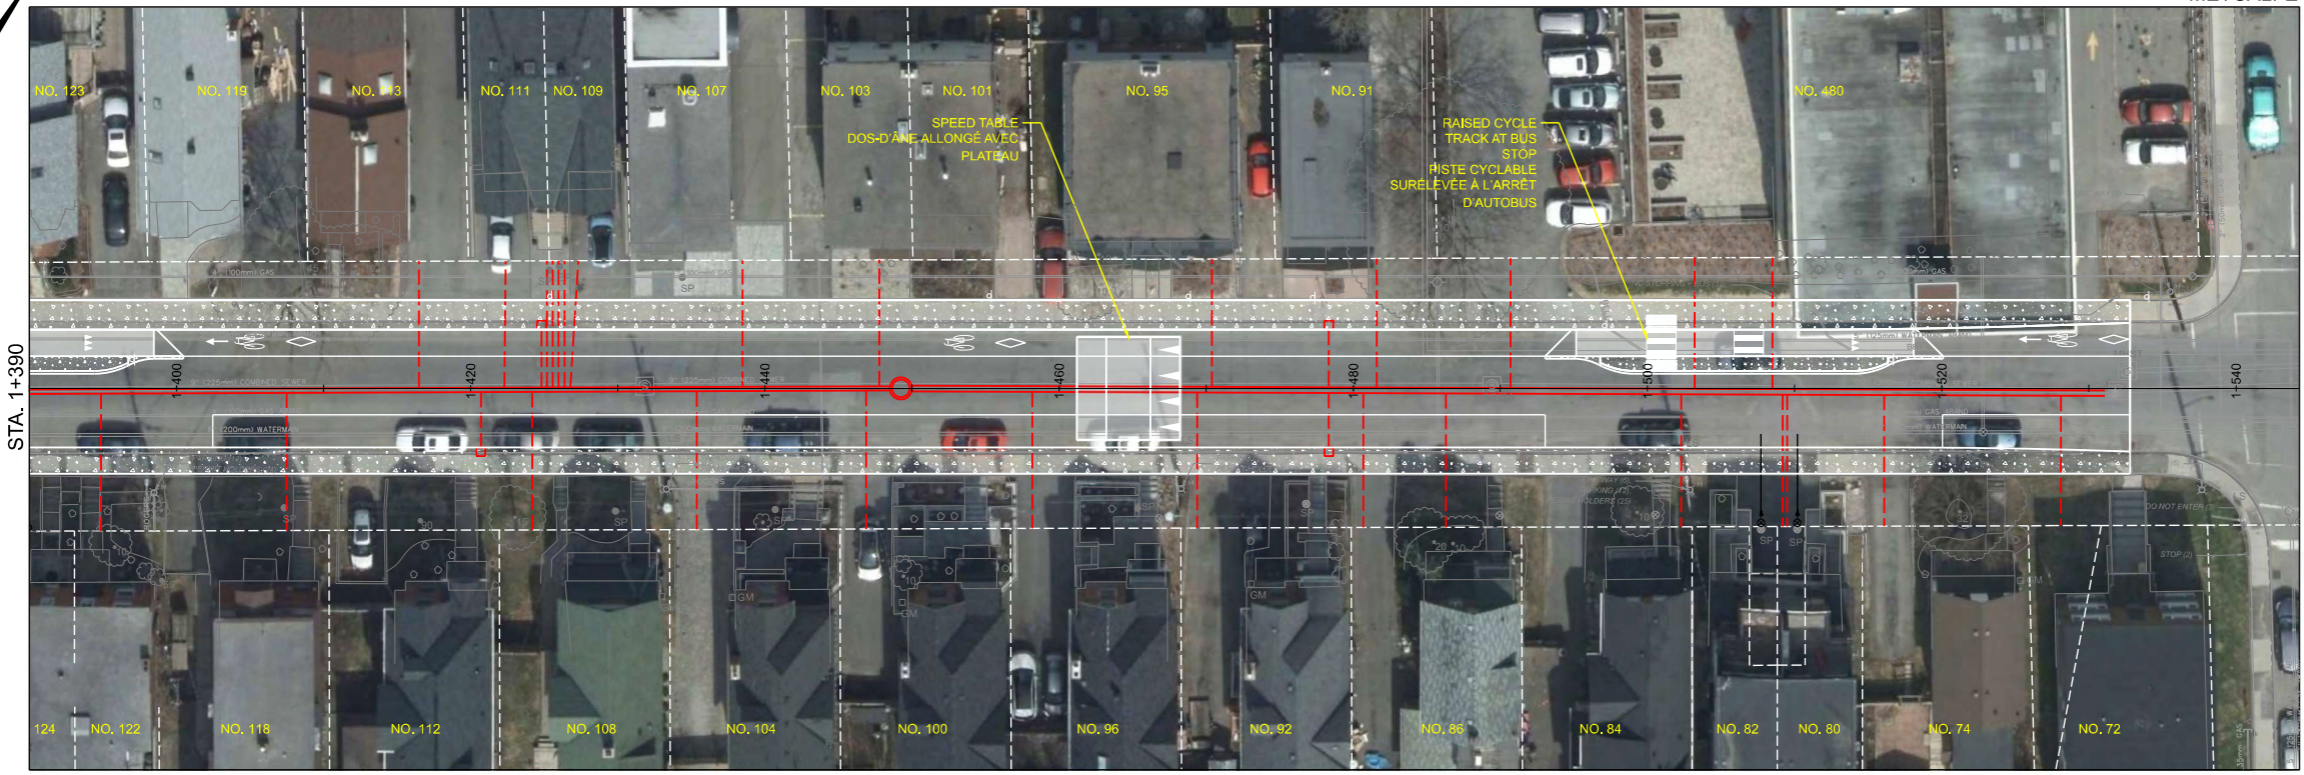

STA. 1+390

METCALFE