


BOARD / PANNEAU 7  
av. RIVER RUN Ave. PROLONGEMENT du chemin GREENBANK Road EXTENSION - P H A S E 1

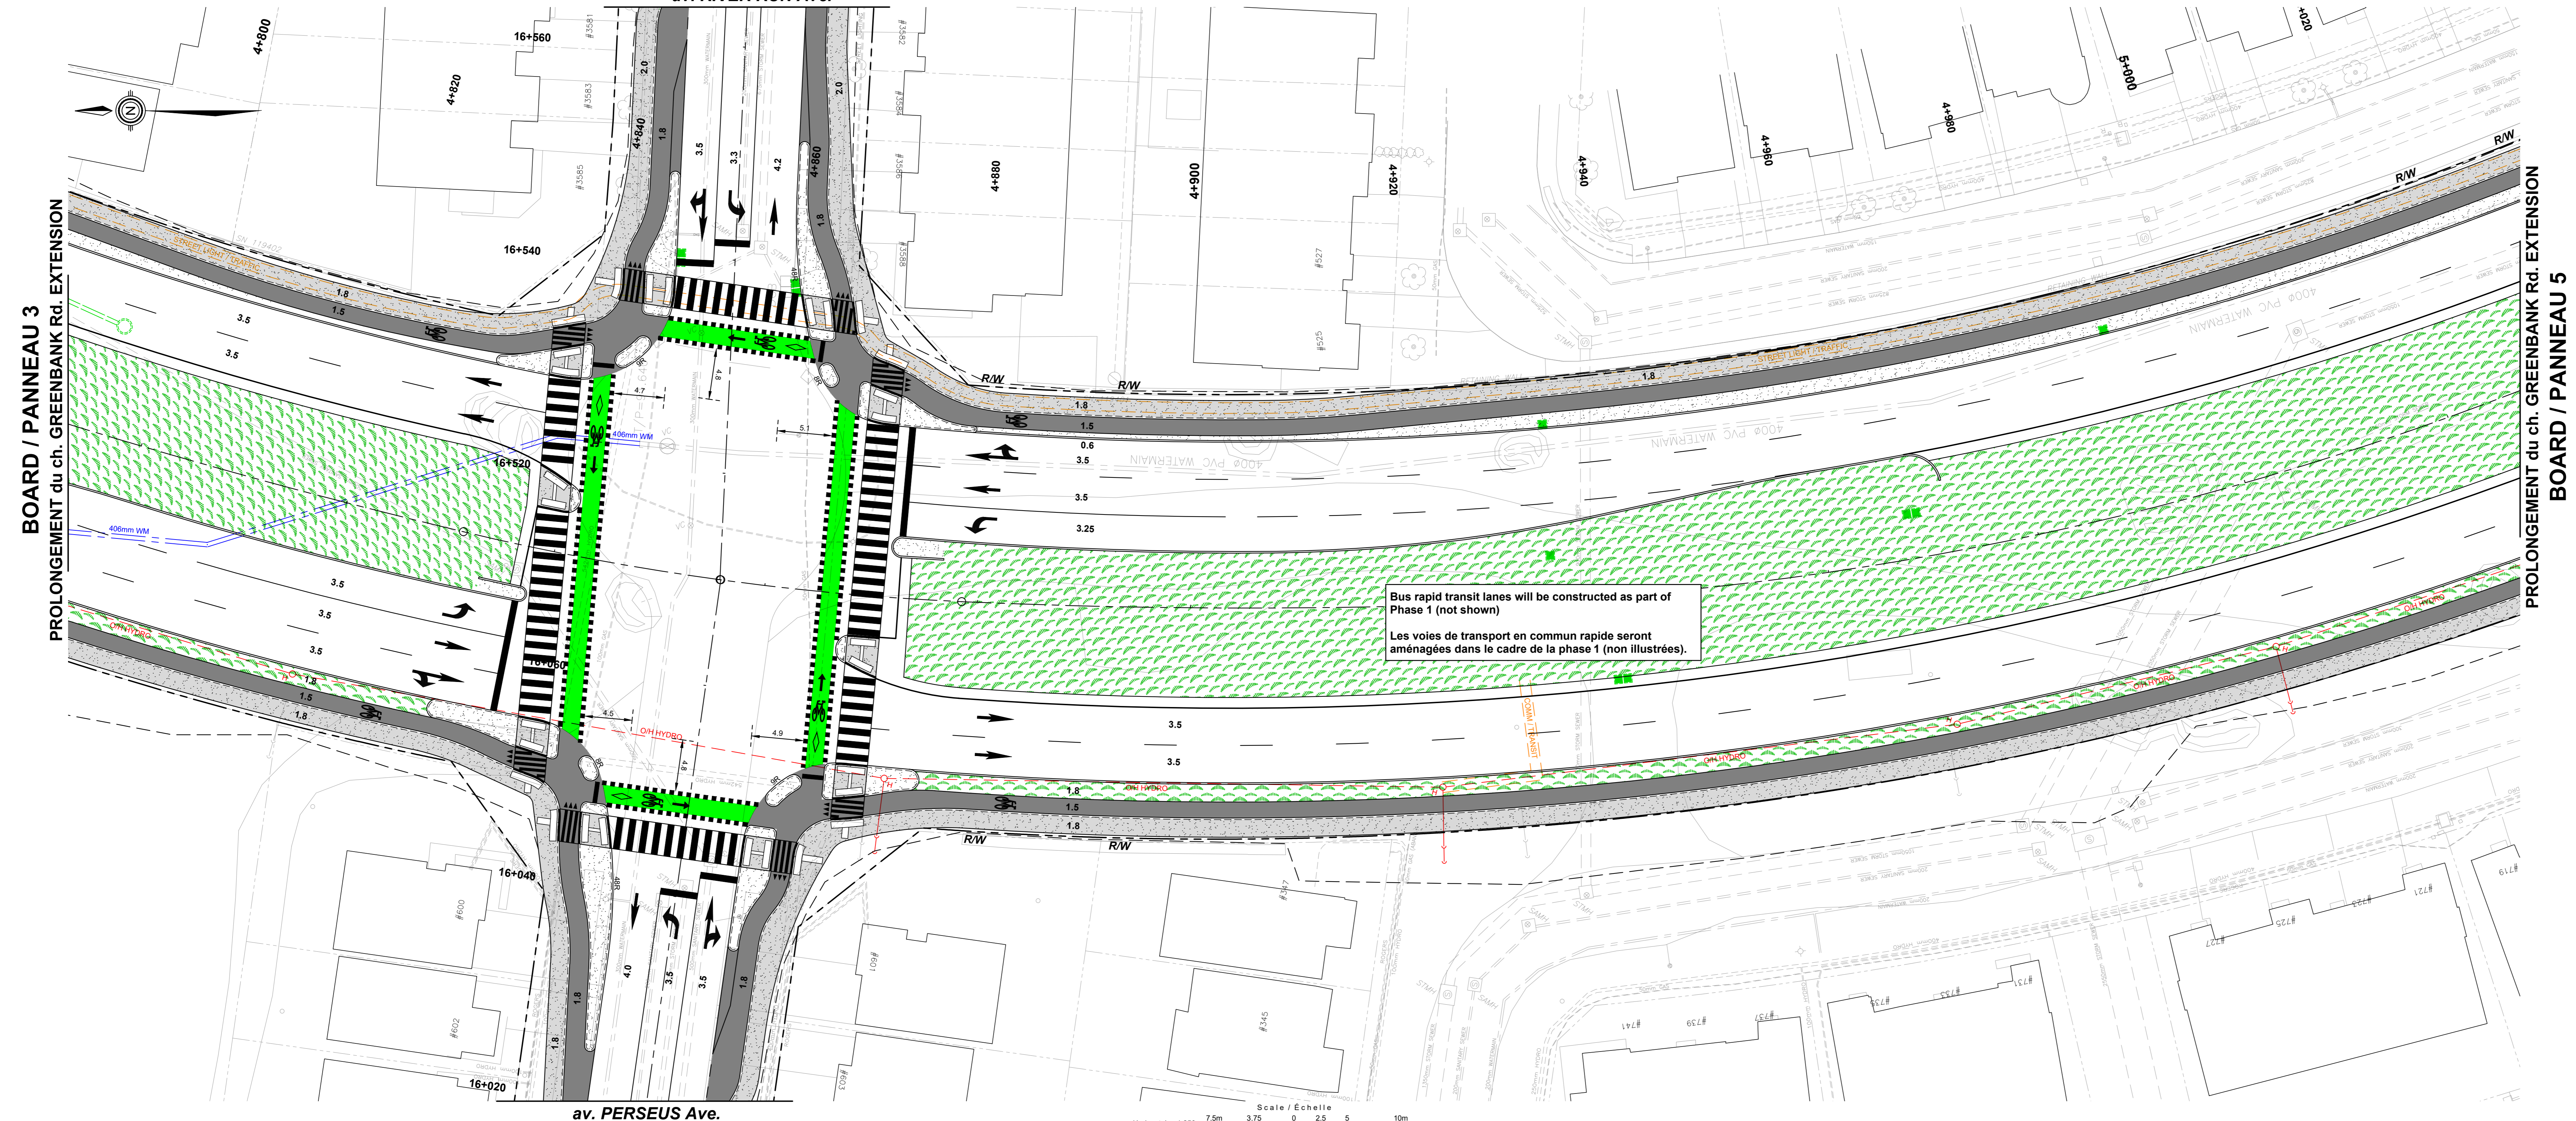

GREENBANK ROAD AND SOUTH WEST TRANSITWAY EXTENSION  
PHASE 1  
RIVERBOAT HEIGHTS TO CAMBRIAN ROAD  
DETAILED DESIGN  
BOARD 4

CHEMIN GREENBANK ET PROLONGEMENT DU TRANSITWAY SUD-OUEST  
PHASE 1  
RIVERBOAT HEIGHTS au CHEMIN CAMBRIAN  
CONCEPTION DÉTAILLÉE  
PANNEAU 4



- An interim Realigned Greenbank Road cross-section from River Run Avenue / Perseus Avenue to Watercolours Way will include four traffic lanes, cycle tracks and sidewalks;
  - A protected intersection is planned at River Run Avenue / Perseus Avenue consistent with the ultimate road design;
  - The Bus Rapid Transit Lanes will be constructed as part of Phase 1 instead of the grass medians shown;
  - Coordination with ongoing development is required for intersections, municipal servicing and grading;
  - Storm sewers will collect corridor drainage and outlet to existing storm sewers;
  - Coordination/protection/relocation of utilities will be required.
- 
- Un tronçon transversal intérimaire du nouveau tracé du chemin Greenbank à partir de l'avenue River Run/avenue Perseus jusqu'à la voie Watercolours comprend quatre voies de circulation, des pistes cyclables et des trottoirs;
  - Une intersection protégée est prévue à l'avenue River Run/avenue Perseus qui correspond à la configuration ultime de la voie;
  - Les voies de transport en commun rapide seront aménagées dans le cadre de la phase 1 plutôt qu'aux endroits prévus pour les terre-pleins gazonnés.
  - De la coordination avec les aménagements en cours est nécessaire pour les intersections, la viabilisation municipale et le nivellement;
  - Des égouts pluviaux recueilleront le drainage du couloir et se déverseront dans les égouts pluviaux existants;
  - La coordination, la protection et le déplacement des services publics seront requis.

av. PERSEUS Ave.  
BOARD / PANNEAU 7

