

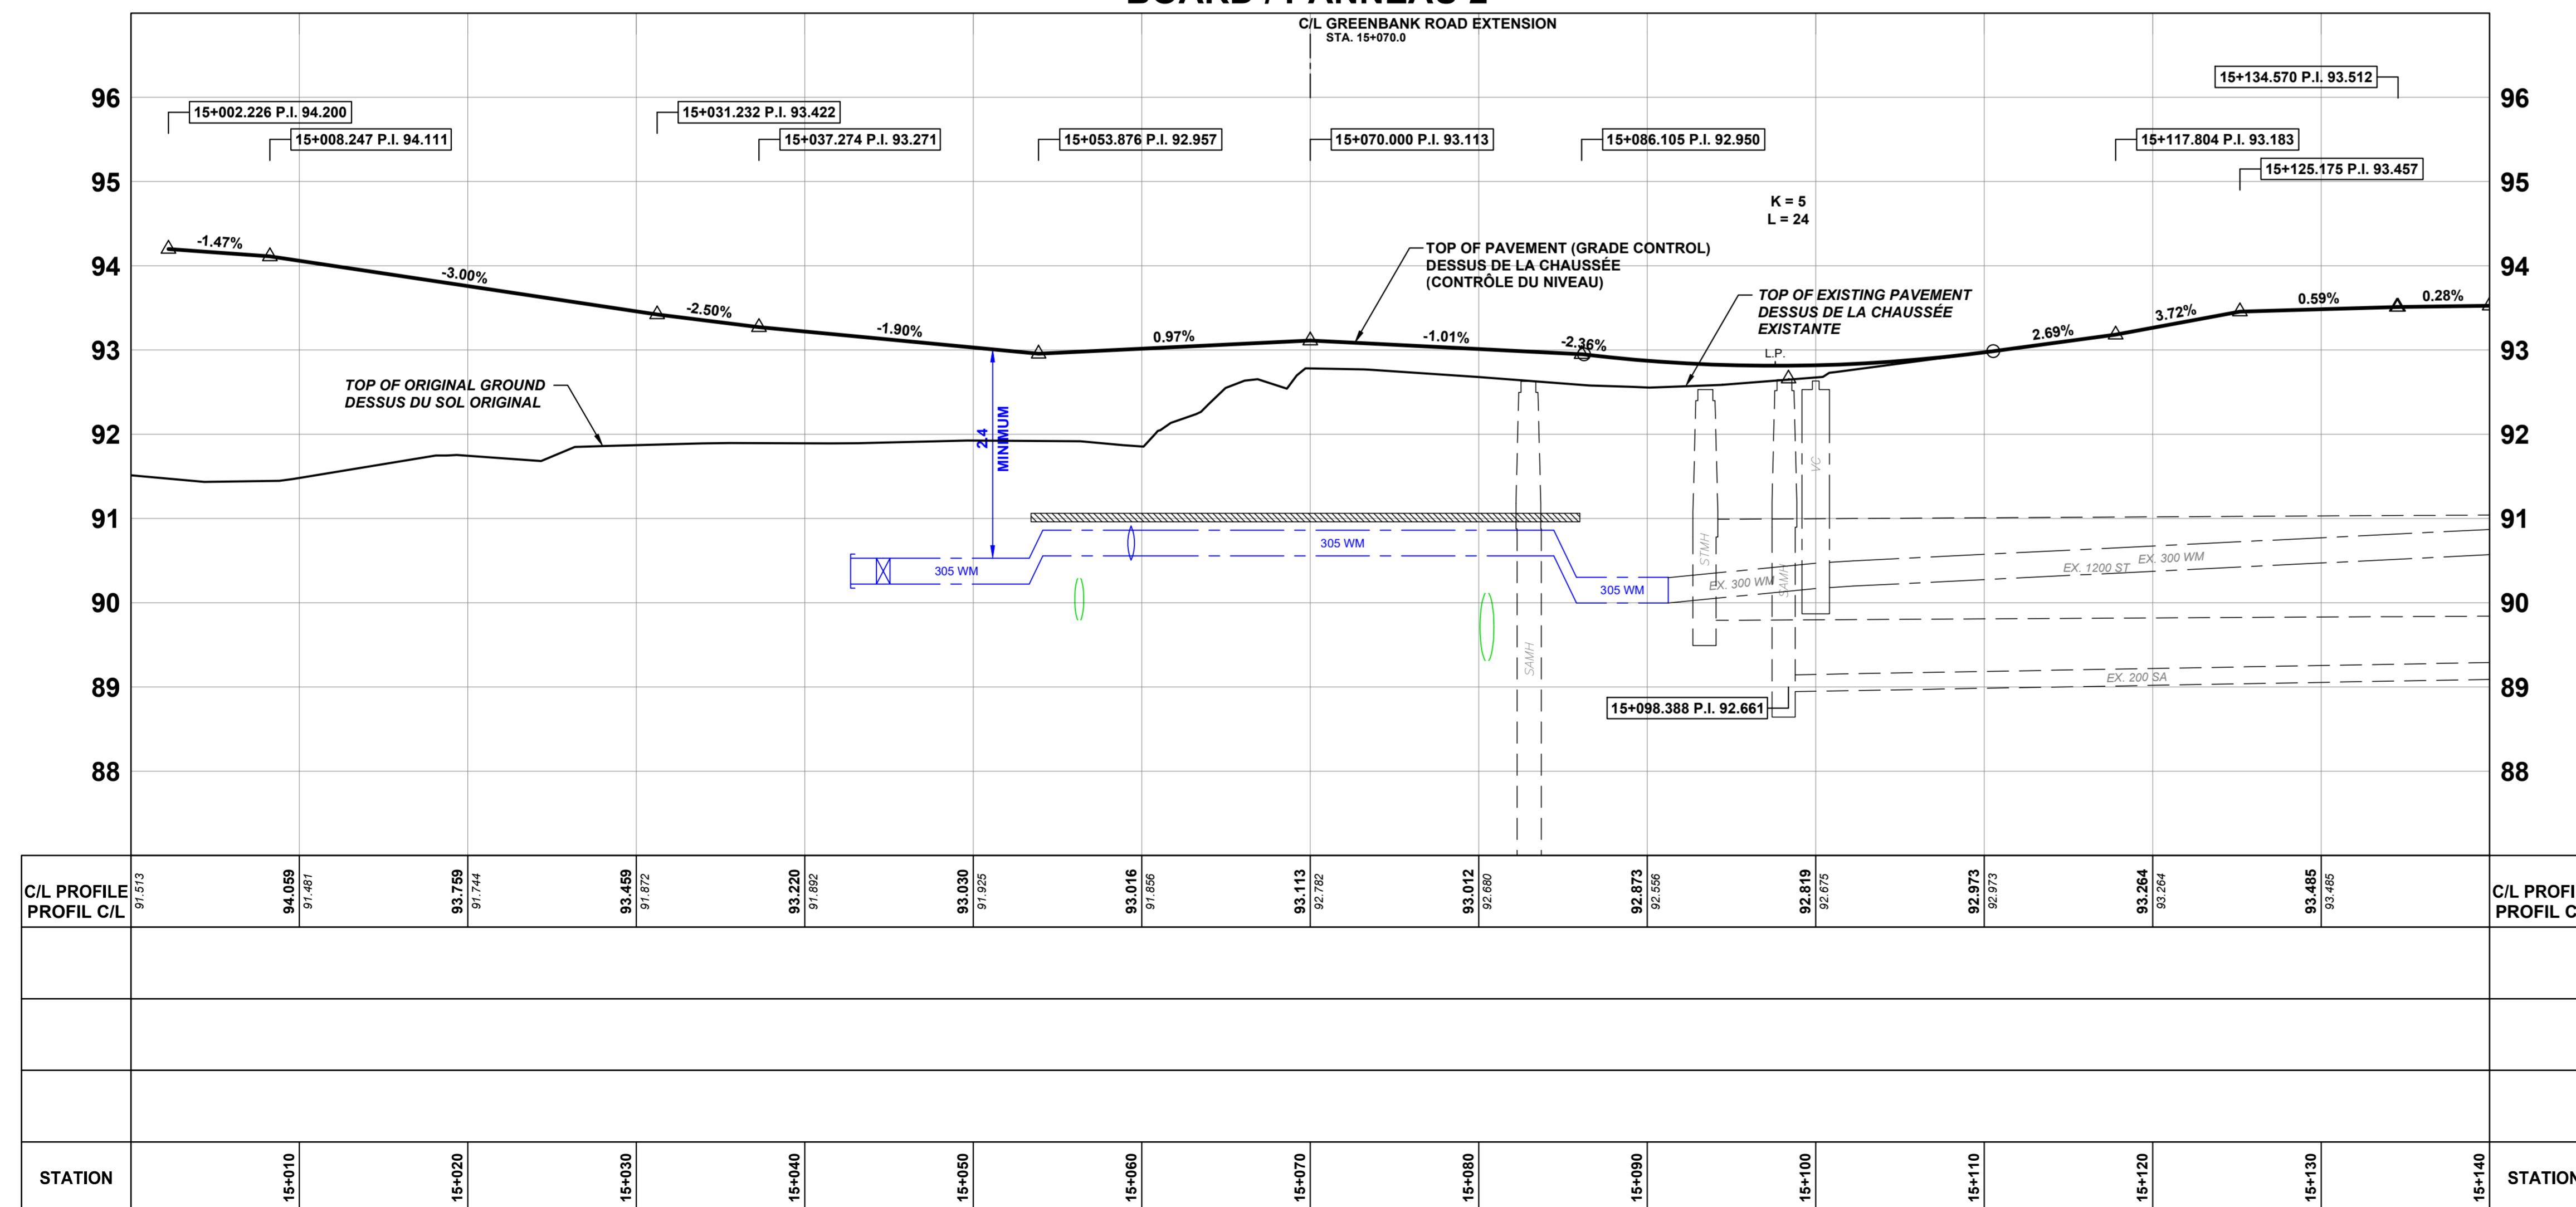


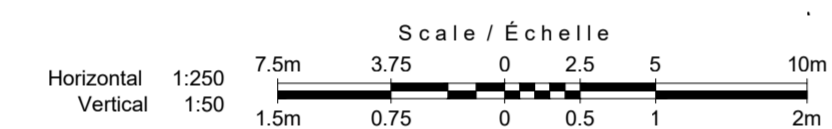


GREENBANK ROAD AND SOUTH WEST TRANSITWAY EXTENSION
PHASE 1
 RIVERBOAT HEIGHTS to CAMBRIAN ROAD
 DETAILED DESIGN
BOARD 6

CHEMIN GREENBANK ET PROLONGEMENT DU TRANSITWAY SUD-OUEST
PHASE 1
 RIVERBOAT HEIGHTS au CHEMIN CAMBRIAN
 CONCEPTION DÉTAILLÉE
PANNEAU 6

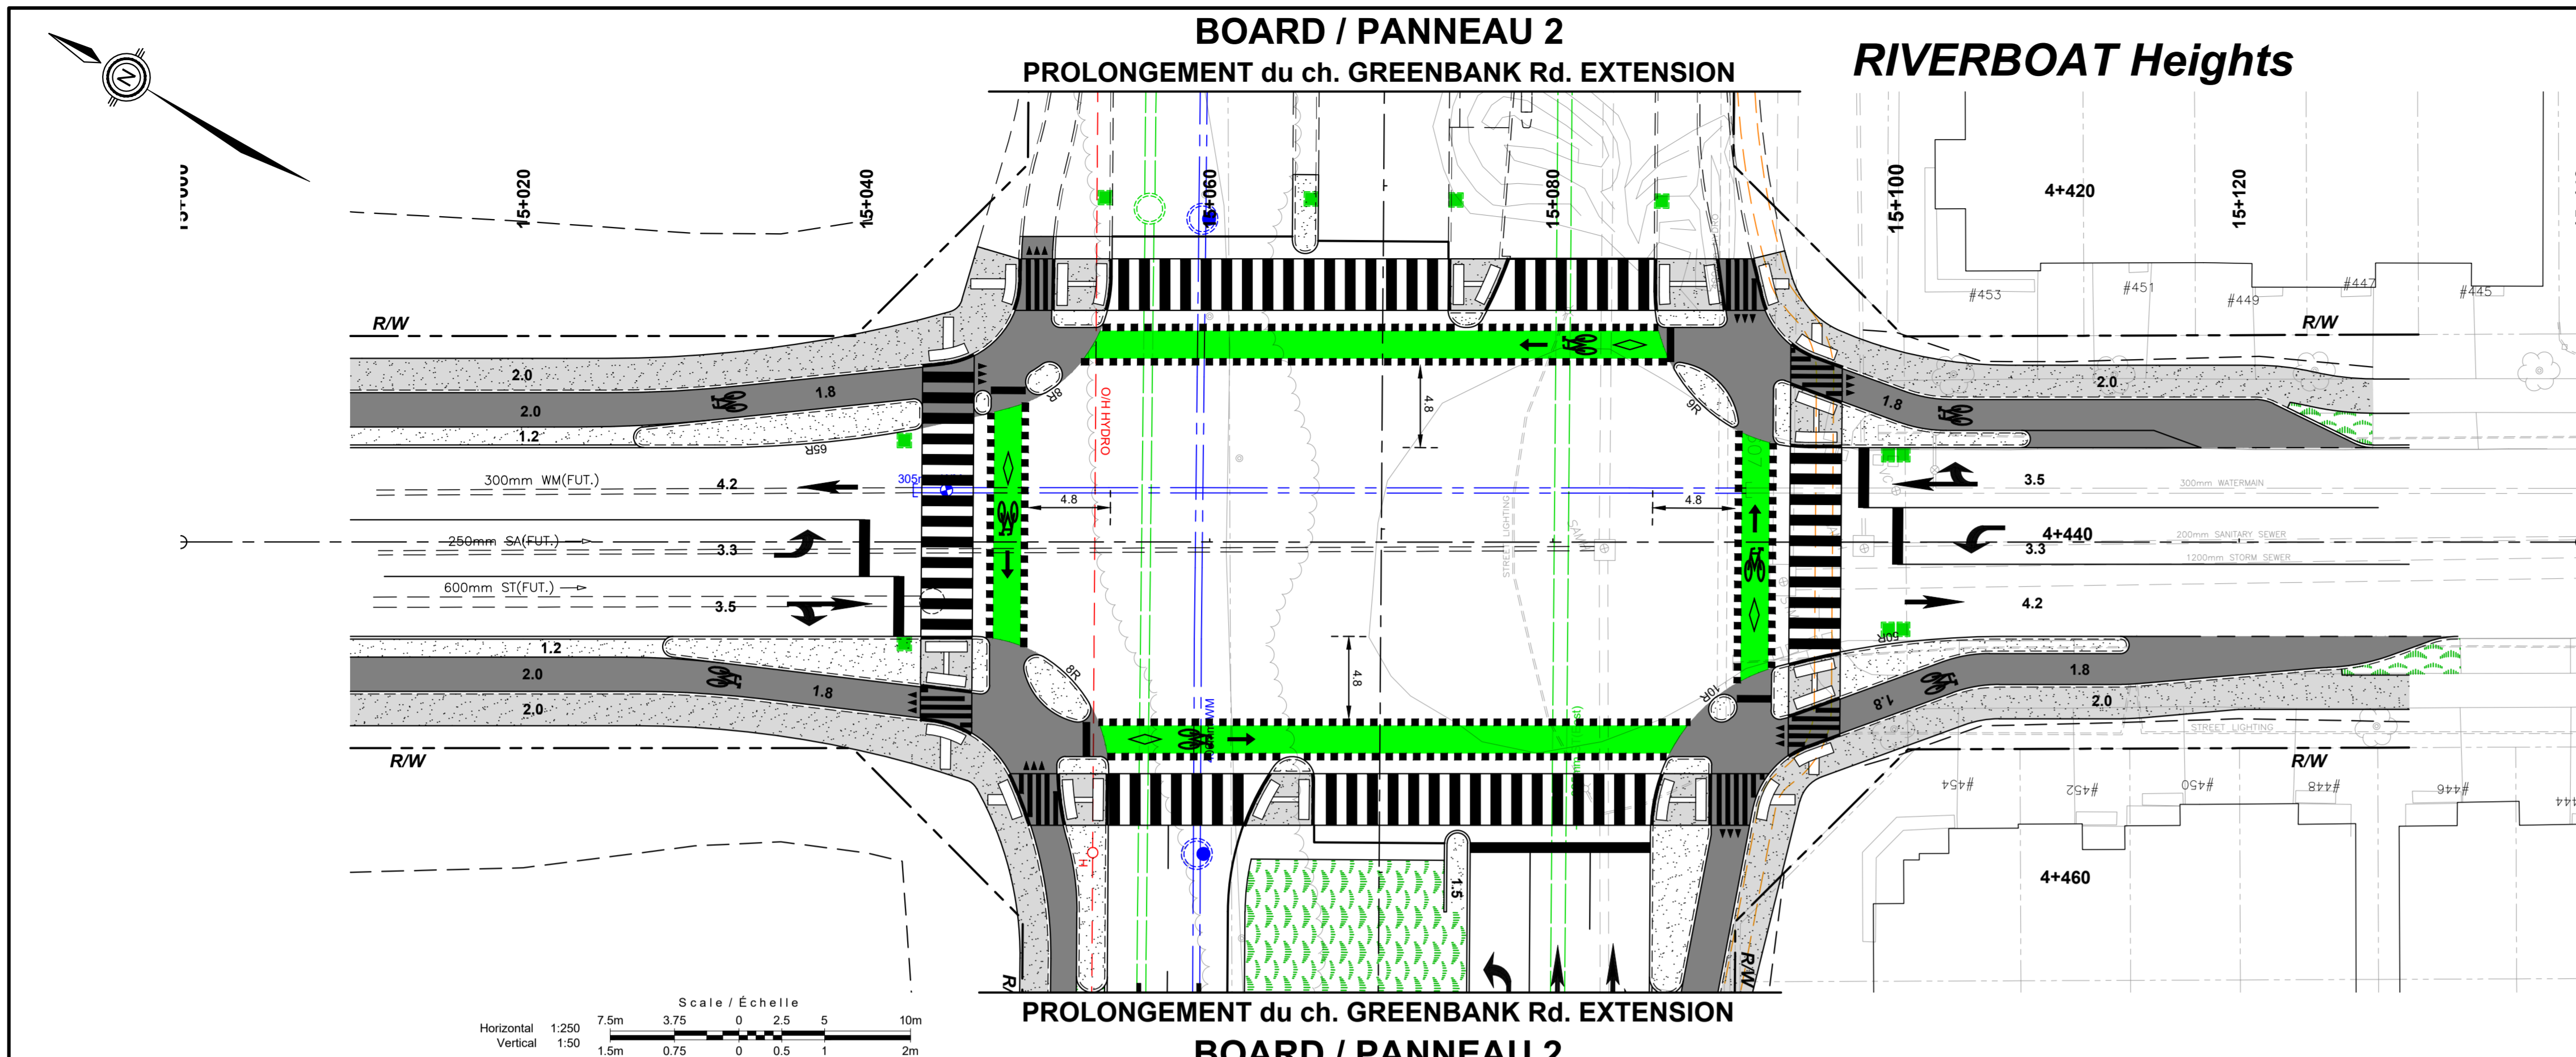

- LEGEND:**
LÉGENDE:
- ROAD RIGHT-OF-WAY
EMPRISE ROUTIÈRE
 - [Pattern] SIDEWALK
TROTTOIR
 - [Pattern] BOULEVARD / MEDIAN
BOULEVARD / MÉDIANE
 - [Pattern] CYCLE TRACK
PISTE CYCLABLE
 - [Pattern] SOIL
GAZON
 - [Line] 200mm SA
PROPOSED SANITARY SEWER
ÉGOUT SANITAIRE PROPOSÉ
 - [Line] 525mm ST
PROPOSED STORM SEWER
ÉGOUT PLUVIAL PROPOSÉ
 - [Line] 610mm WM
PROPOSED WATERMAIN
CONDUITE D'EAU PRINCIPALE PROPOSÉE

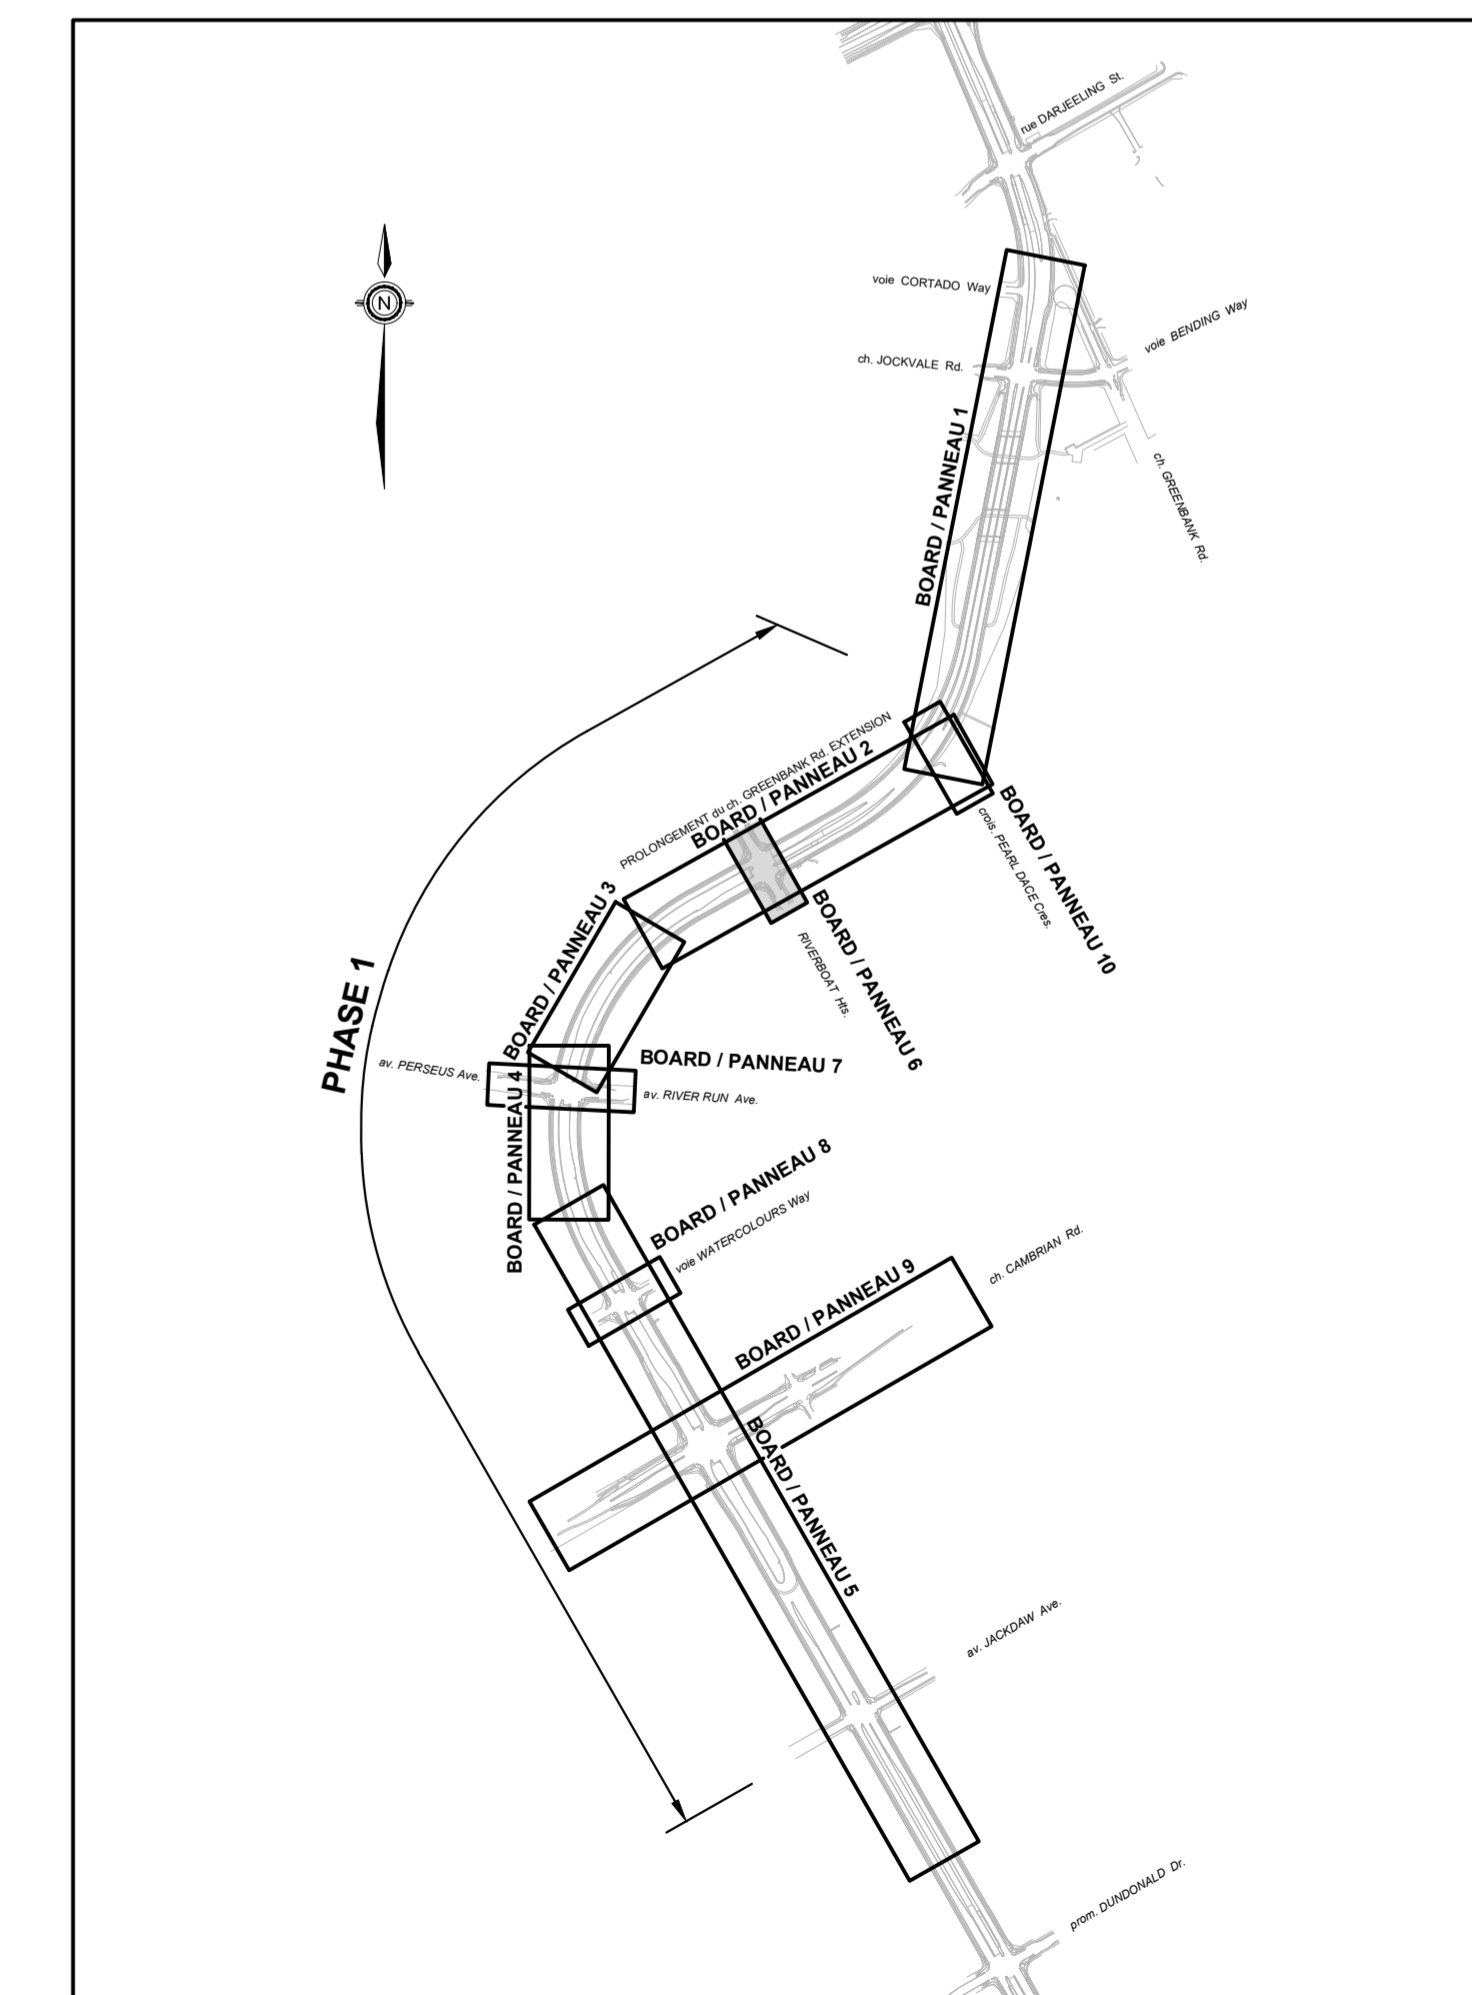

2025-01-27 10:56 AM V:\01-4586\work\15380134\06_design\01_drawing\0340_pan1_03-03.dwg