



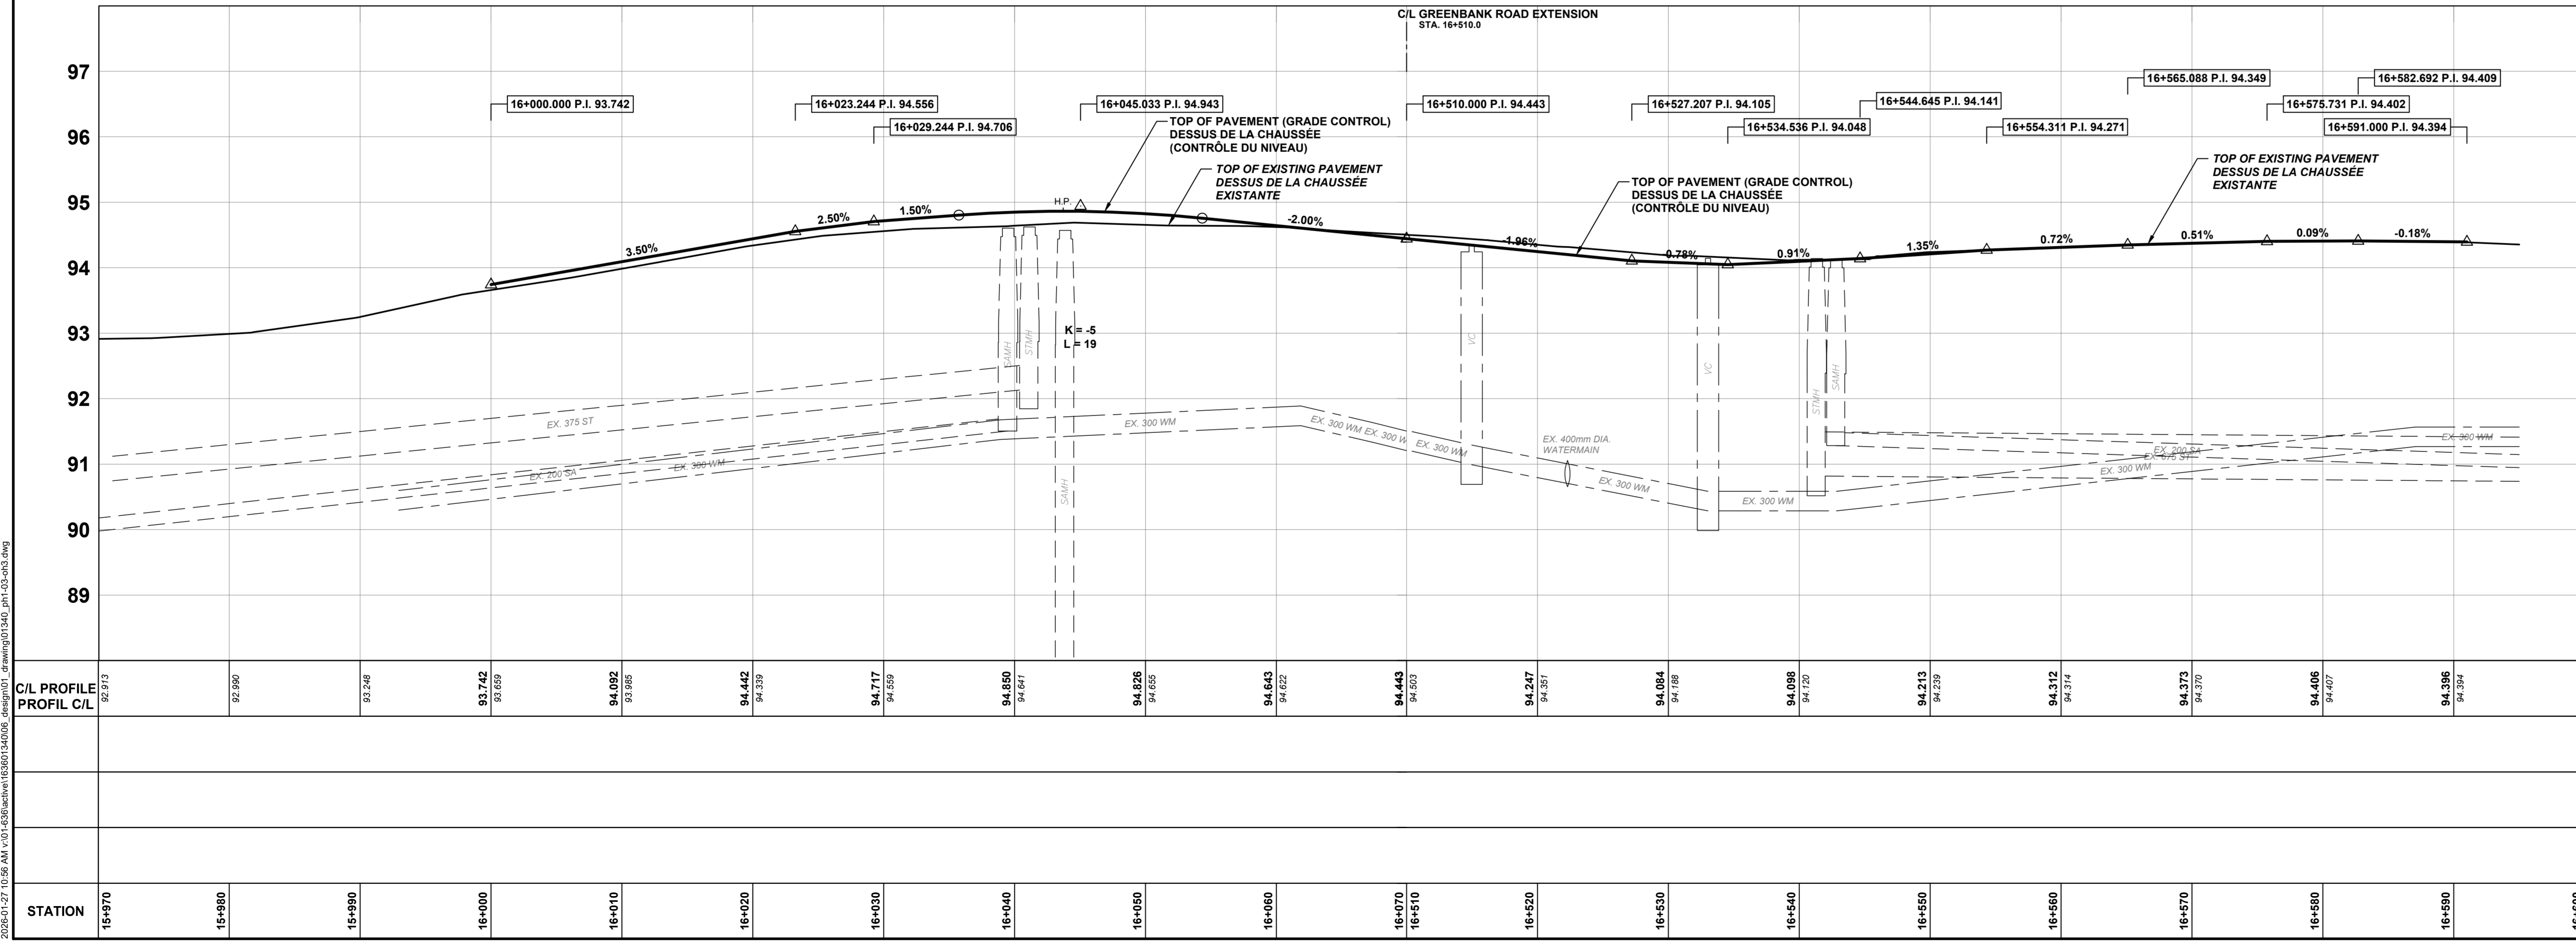


GREENBANK ROAD AND SOUTH WEST TRANSITWAY EXTENSION
PHASE 1
 RIVERBOAT HEIGHTS to CAMBRIAN ROAD
 DETAILED DESIGN
BOARD 7

CHEMIN GREENBANK ET PROLONGEMENT DU TRANSITWAY SUD-OUEST
PHASE 1
 RIVERBOAT HEIGHTS au CHEMIN CAMBRIAN
 CONCEPTION DÉTAILLÉE
PANNEAU 7

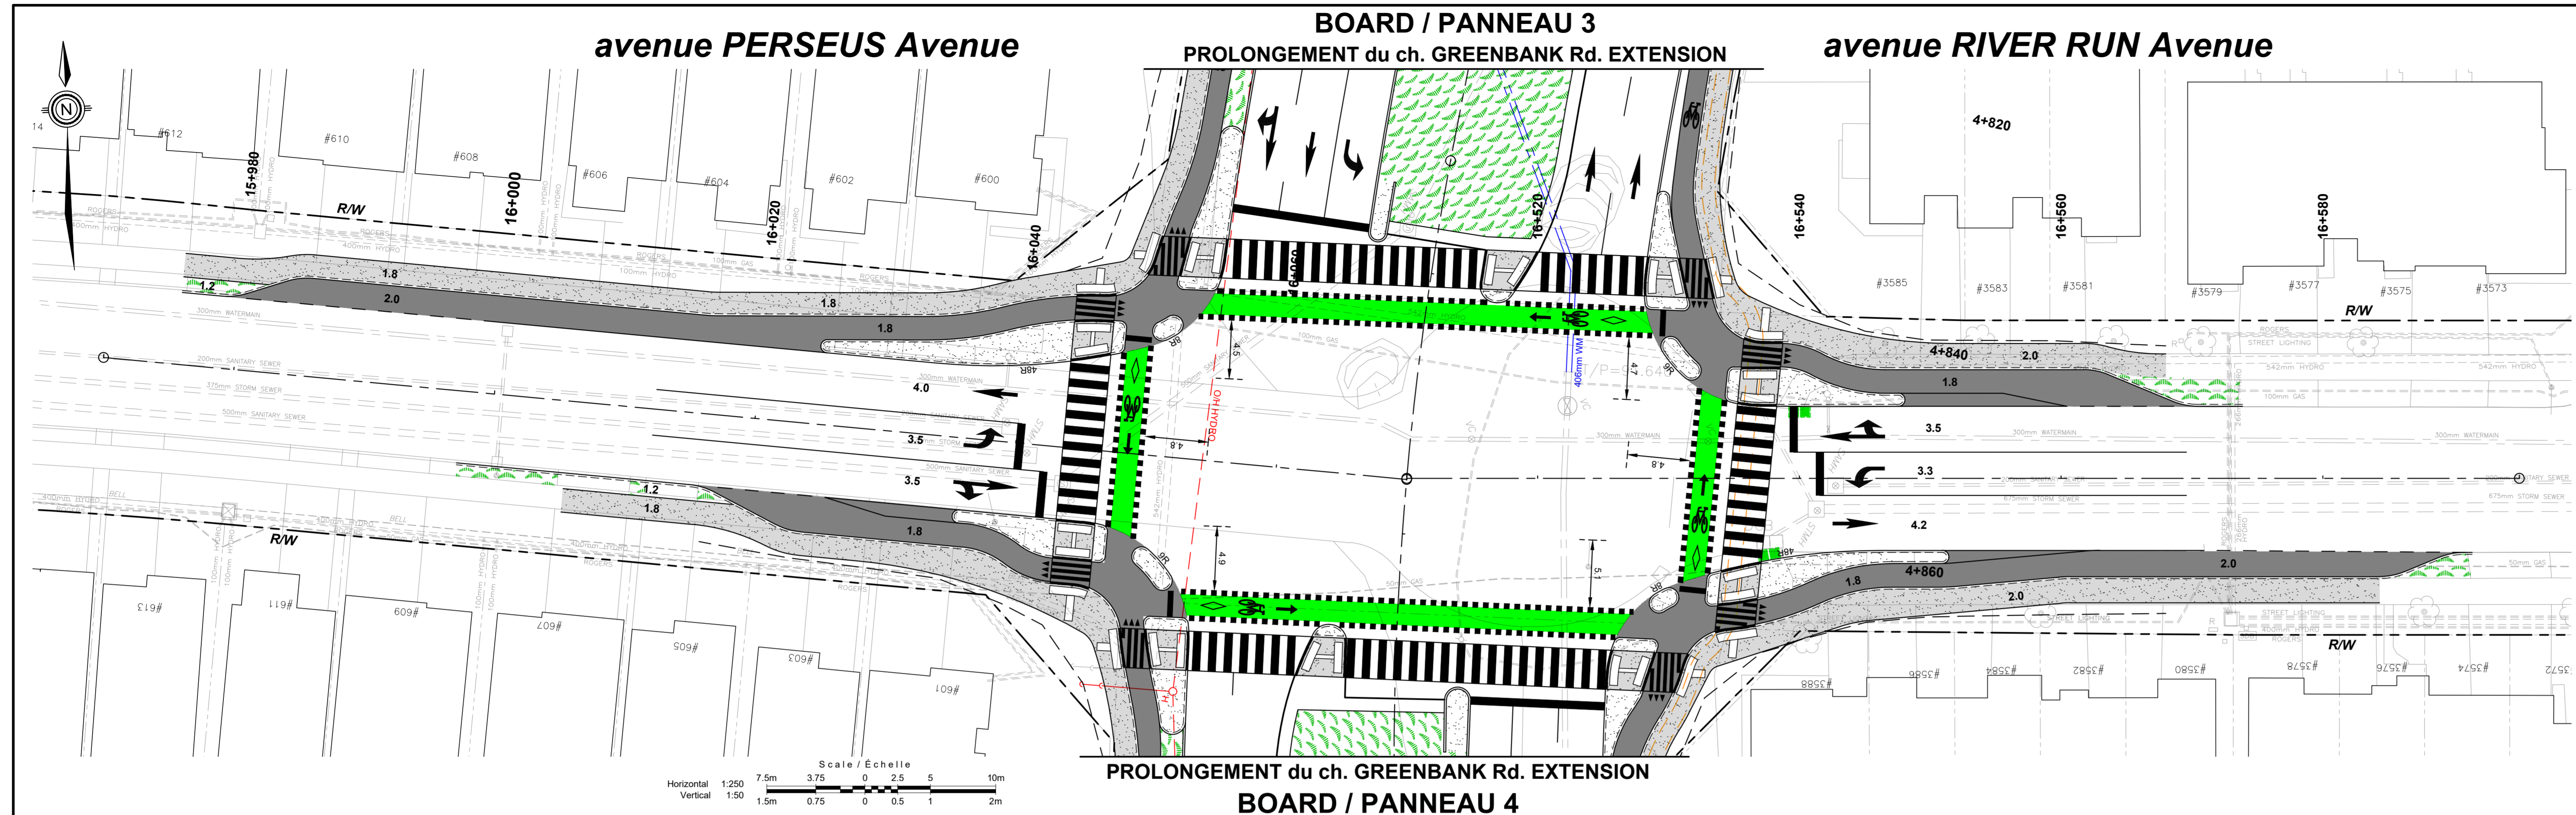

- LEGEND: / LEGÈNDE:**
- ROAD RIGHT-OF-WAY / EMPRISE ROUTIÈRE
 - SIDEWALK / TROTTOIR
 - BOULEVARD / MEDIAN / BOULEVARD / MÉDIANE
 - CYCLE TRACK / PISTE CYCLABLE
 - SOD / GAZON
 - 200mm SA / PROPOSED SANITARY SEWER / ÉGOUT SANITAIRE PROPOSÉ
 - 525mm ST / PROPOSED STORM SEWER / ÉGOUT PLUVIAL PROPOSÉ
 - 610mm WM / PROPOSED WATERMAIN / CONDUITE D'EAU PRINCIPALE PROPOSÉE

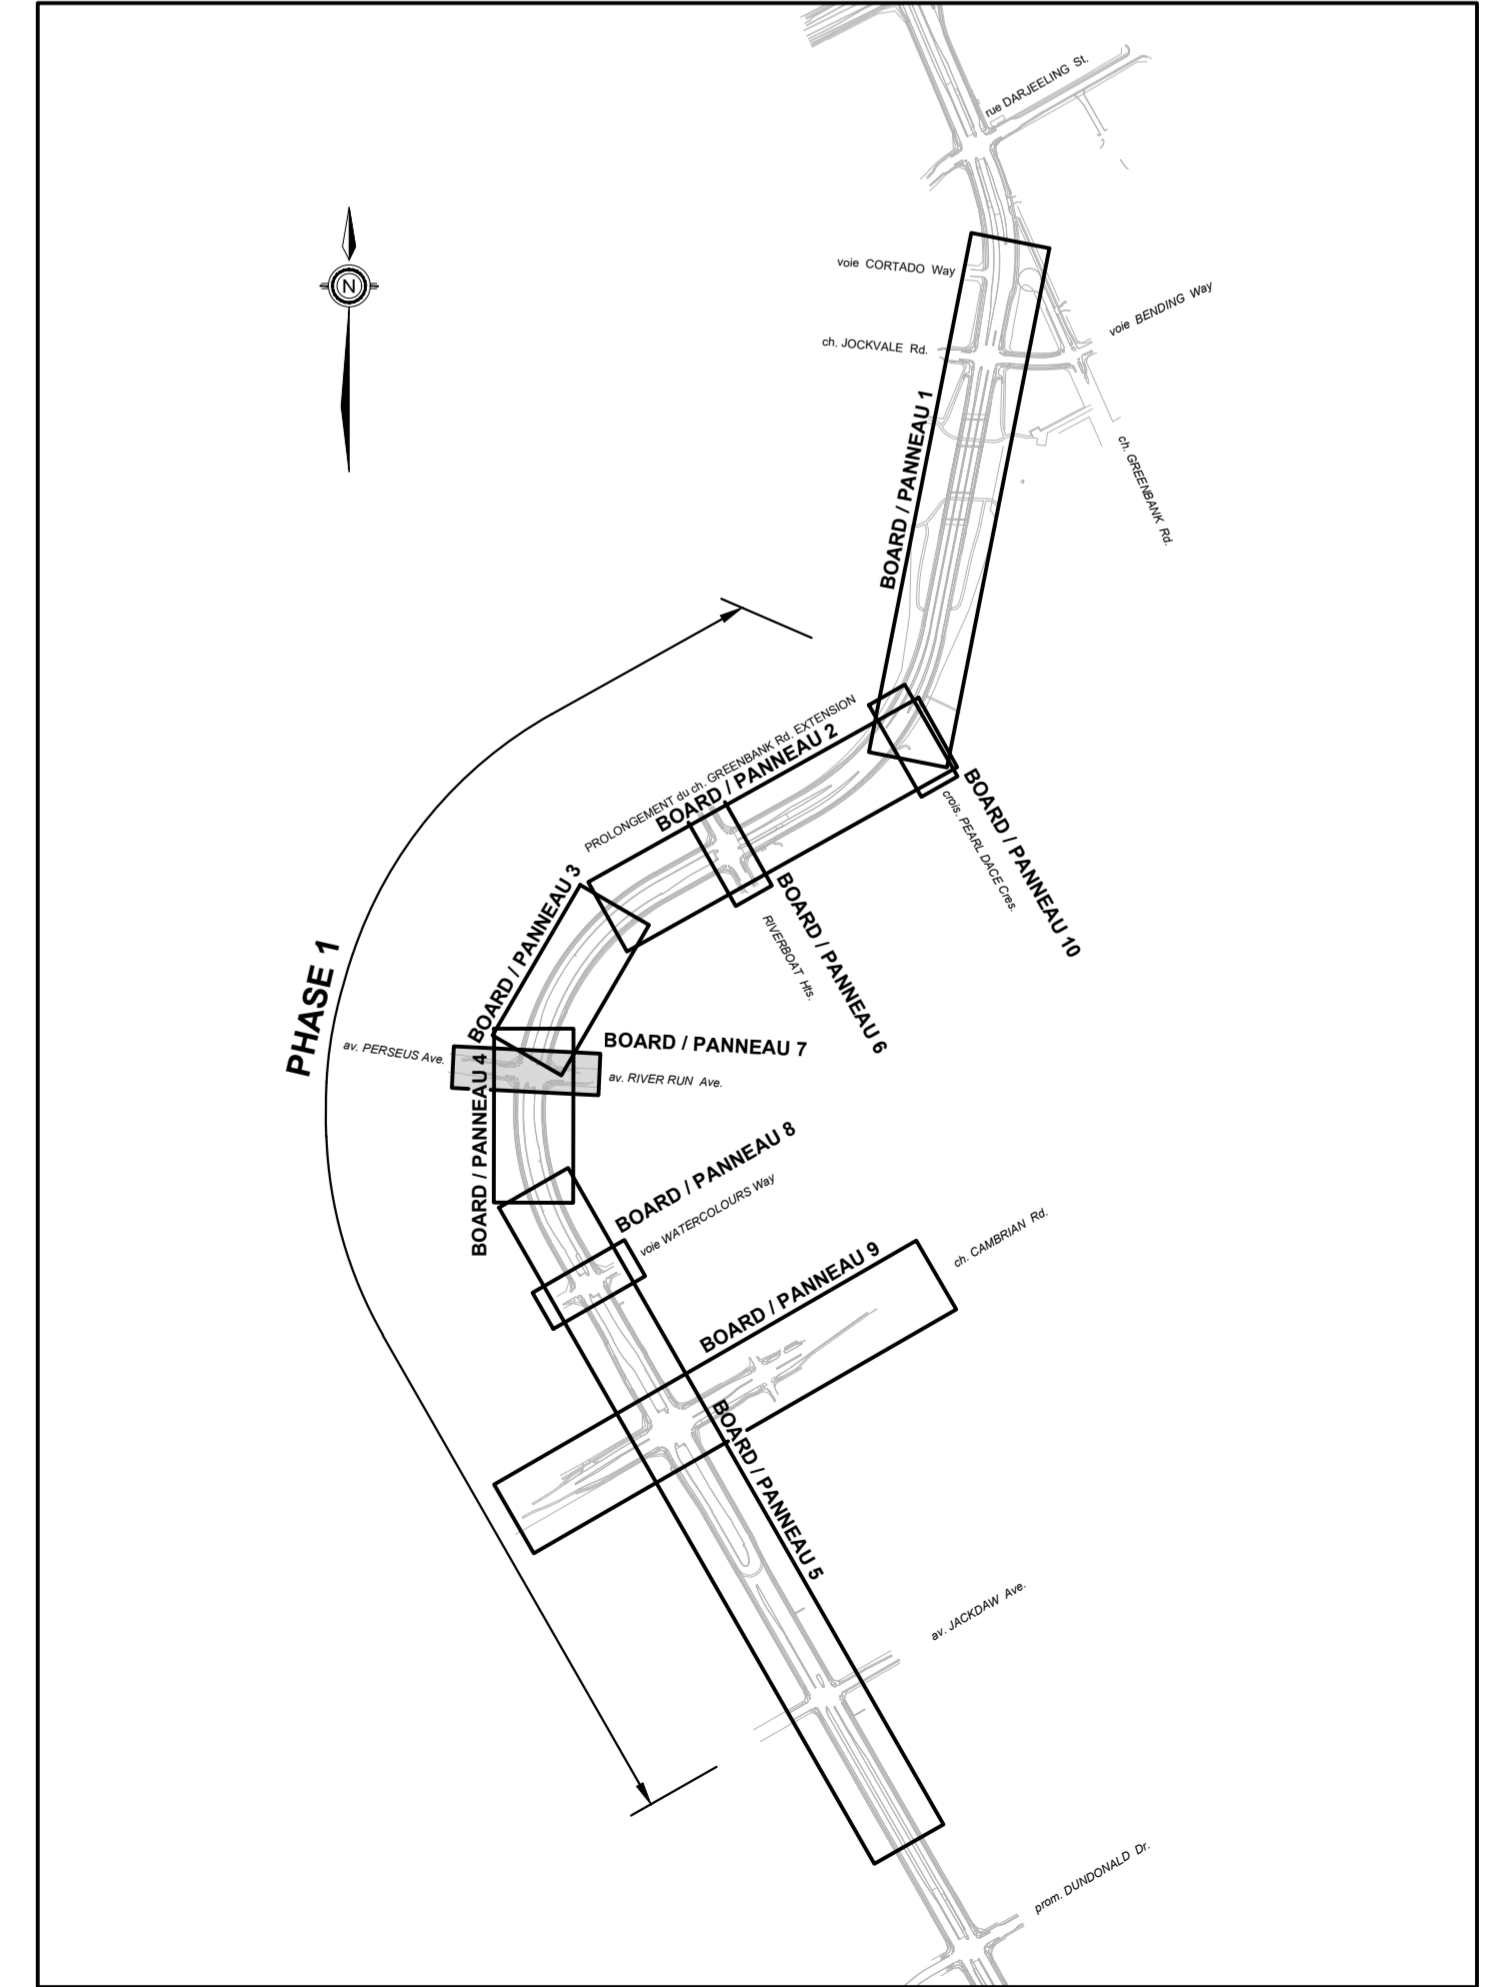

2024-01-27 10:56 AM C:\Users\jgibson\OneDrive\Documents\1638013406_drawing\16340_p11-03-a3.dwg