







- LEGEND: LÉGENDE:**
- ROAD RIGHT-OF-WAY EMPRISE ROUTIÈRE
  - SIDEWALK TROTTOIR
  - BOULEVARD / MEDIAN BOULEVARD / MÉDIANE
  - CYCLE TRACK PISTE CYCLABLE
  - SOD GAZON
  - 200mm SA PROPOSED SANITARY SEWER EGOUT SANITAIRE PROPOSÉ
  - 525mm ST PROPOSED STORM SEWER EGOUT PLUVIAL PROPOSÉ
  - 610mm WM PROPOSED WATERMAIN CONDUITE D'EAU PRINCIPALE PROPOSÉE

2024-08-19 2:25 PM V:\01-038\active\10300134008\_design\01\_drawing\0134025-007.dwg

 

- LEGEND:**  
**LEGENDE:**
- ROAD RIGHT-OF-WAY / EMPRISE ROUTIÈRE
  - SIDEWALK / TROTTOIR
  - BOULEVARD / MÈDIAN / BOULEVARD / MÈDIANE
  - CYCLE TRACK / PISTE CYCLABLE
  - SOD / GAZON
  - PROPOSED SANITARY SEWER / ÉGOUT SANITAIRE PROPOSÉ
  - PROPOSED STORM SEWER / ÉGOUT PLUVIAL PROPOSÉ
  - PROPOSED WATERMAIN / CONDUITE D'EAU PRINCIPALE PROPOSÉE

 

 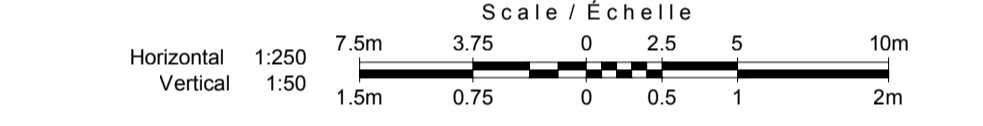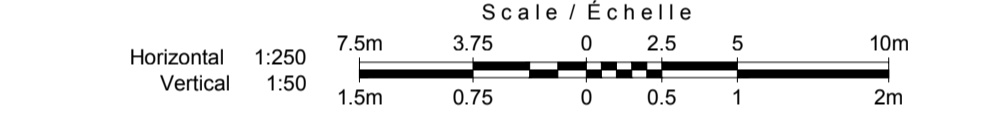 

- LEGEND / LEGENDE:**
- ROAD RIGHT-OF-WAY / EMPRISE ROUTIERE
  - SIDEWALK / TROTTOIR
  - BOULEVARD / MEDIAN / BOULEVARD / MEDIANE
  - CYCLE TRACK / PISTE CYCLABLE
  - SOD / GAZON
  - PROPOSED SANITARY SEWER / EGOUT SANITAIRE PROPOSE
  - PROPOSED STORM SEWER / EGOUT PLUVIAL PROPOSE
  - PROPOSED WATERMAIN / CONDUITE D'EAU PRINCIPALE PROPOSEE

STATION	24+990	24+985	24+980	24+975	24+970	24+965	24+960	24+955	24+950	24+945	24+940	24+935	24+930	24+925	24+920	24+915	24+910	24+905	24+900
CIL PROFILE / PROFIL CIL	101.772	101.780	101.787	101.794	101.801	101.808	101.815	101.822	101.829	101.836	101.843	101.850	101.857	101.864	101.871	101.878	101.885	101.892	101.899






**GREENBANK ROAD AND SOUTH WEST TRANSITWAY EXTENSION  
MARKETPLACE AVENUE to BARNSDALE ROAD**

DETAILED DESIGN  
**BOARD 26**

**CHEMIN GREENBANK ET PROLONGEMENT DU TRANSITWAY SUD-OUEST  
AVENUE MARKETPLACE au CHEMIN BARNSDALE**

CONCEPTION DÉTAILLÉE  
**PANNEAU 26**

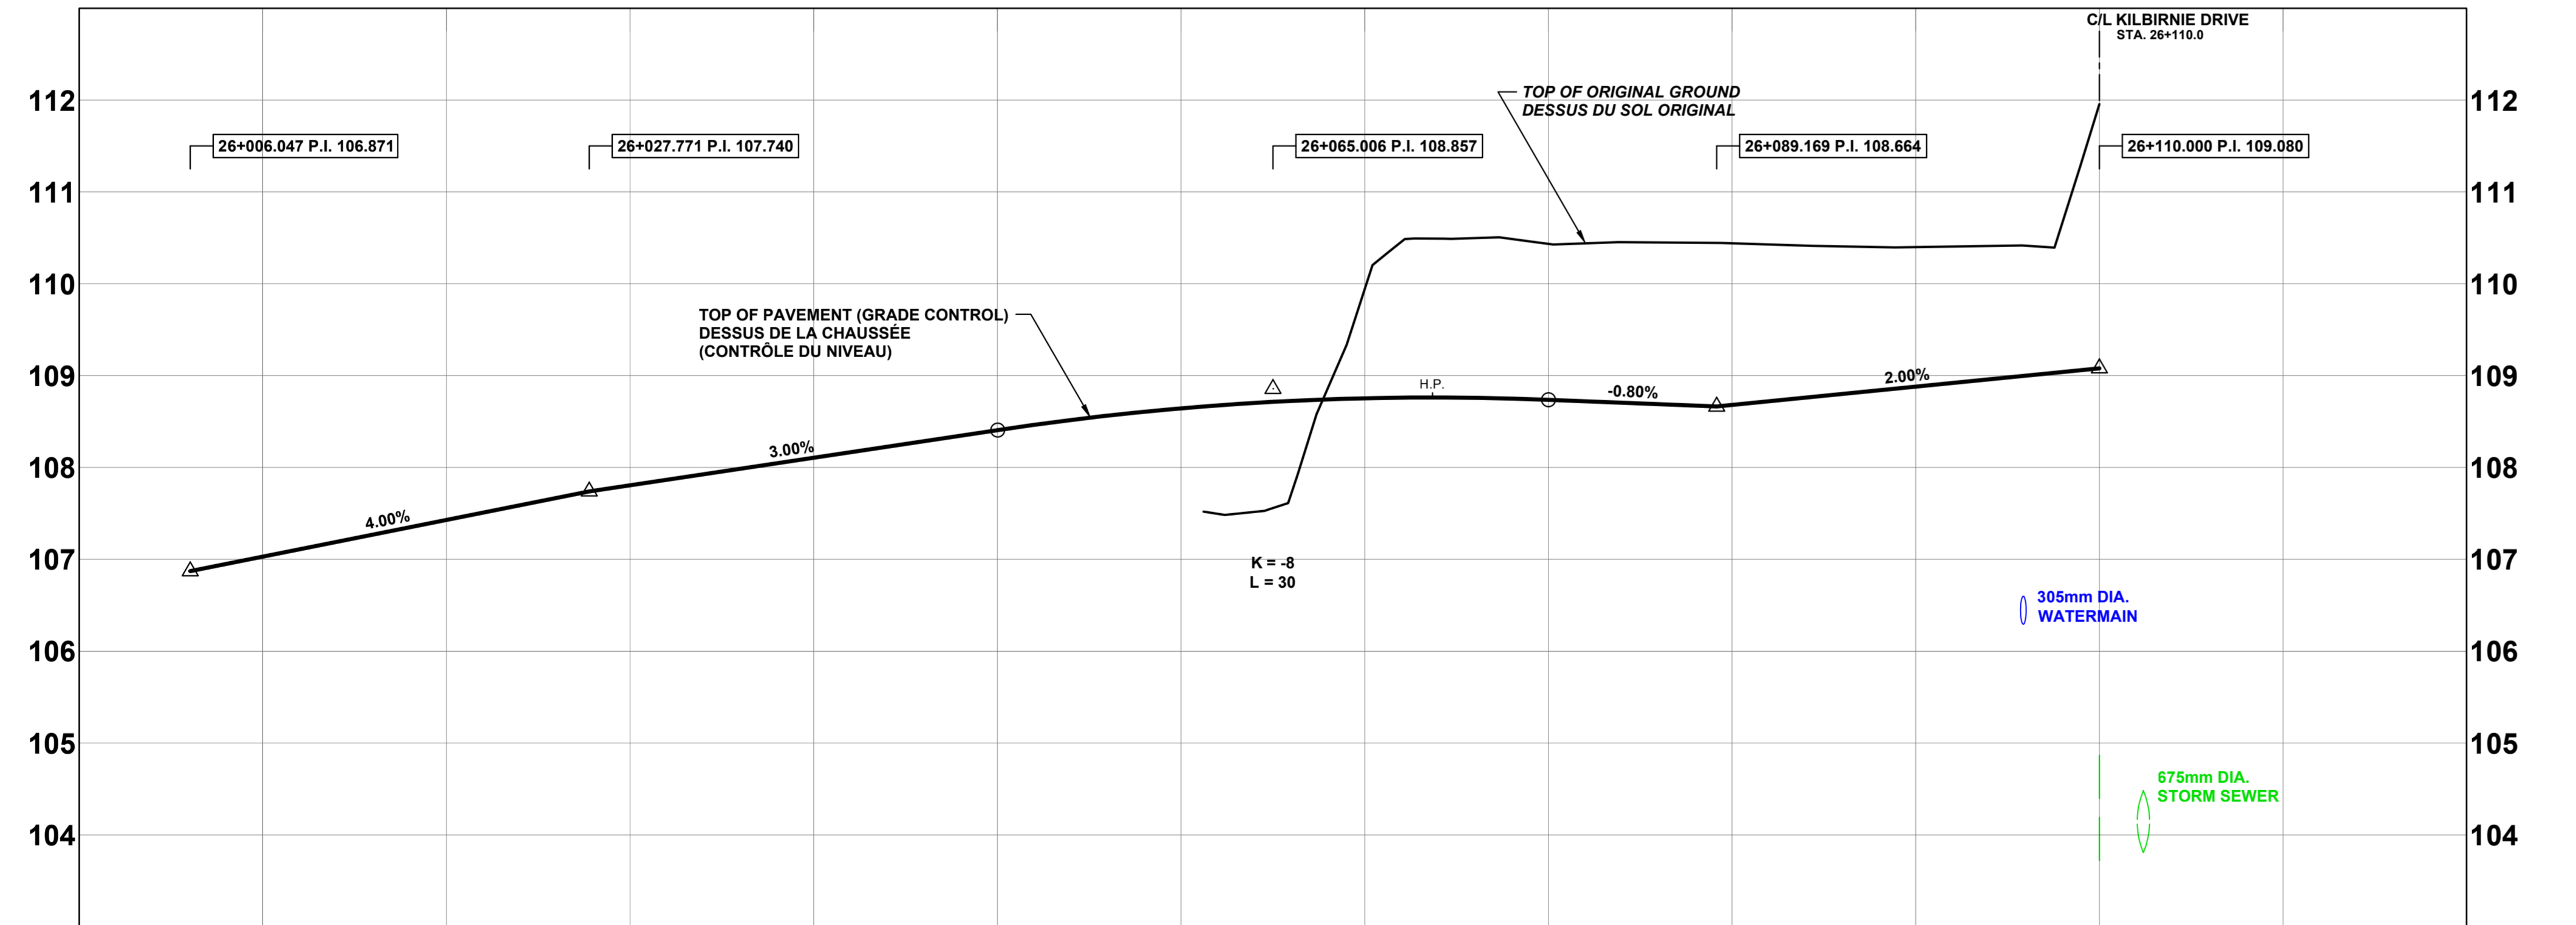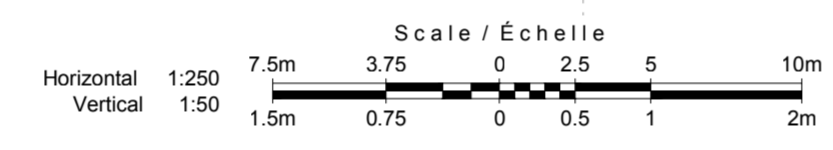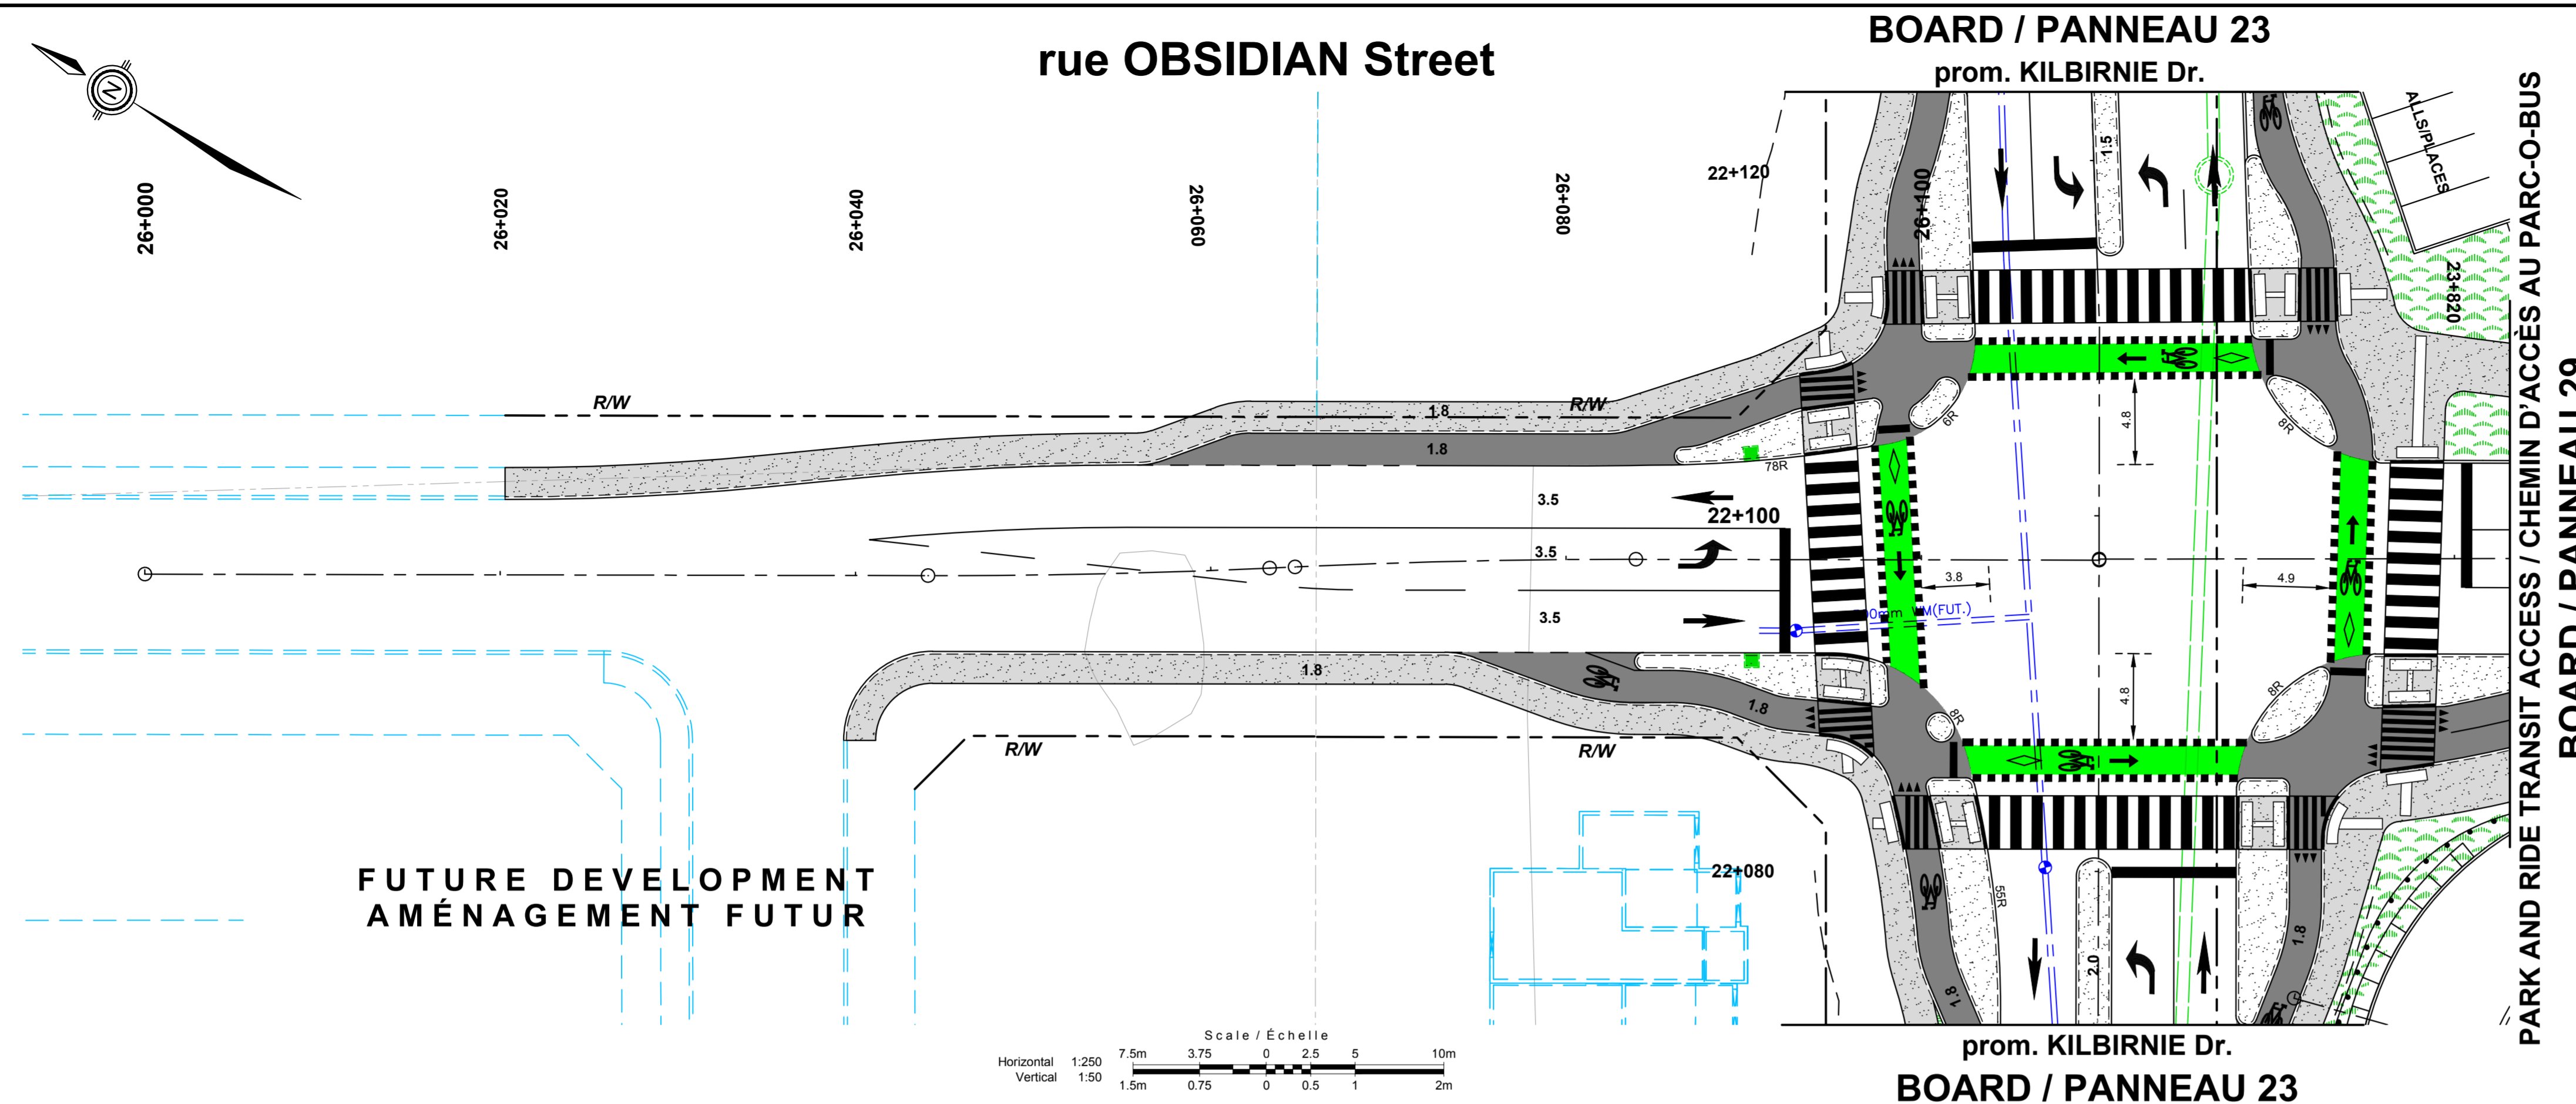

- LEGEND: / LÉGENDE:**
- ROAD RIGHT-OF-WAY / EMPRISE ROUTIÈRE
  - SIDEWALK / TROTTOIR
  - BOULEVARD / MEDIAN / BOULEVARD / MÉDIANE
  - CYCLE TRACK / PISTE CYCLABLE
  - SOU / GAZON
  - 200mm SA / PROPOSED SANITARY SEWER / ÉGOUT SANITAIRE PROPOSÉ
  - 525mm ST / PROPOSED STORM SEWER / ÉGOUT PLUVIAL PROPOSÉ
  - 610mm WM / PROPOSED WATERMAIN / CONDUITE D'EAU PRINCIPALE PROPOSÉE

C/L PROFILE / PROFIL C/L	107.029	107.429	107.807	108.107	108.407	108.644	108.754 / 108.745	108.737 / 107.635	108.680 / 110.447	108.880 / 110.399		C/L PROFILE / PROFIL C/L			
STATION	26+000	26+010	26+020	26+030	26+040	26+050	26+060	26+070	26+080	26+090	26+100	26+110	26+120	26+130	STATION

2024-08-19 2:39 PM v101-45856active\183601340\06\_design\01\_drawing\01340-25-07.dwg





**GREENBANK ROAD AND SOUTH WEST TRANSITWAY EXTENSION  
MARKETPLACE AVENUE to BARNSDALE ROAD**


DETAILED DESIGN  
**BOARD 27**

**CHEMIN GREENBANK ET PROLONGEMENT  
DU TRANSITWAY SUD-OUEST  
AVENUE MARKETPLACE au CHEMIN BARNSDALE**


CONCEPTION DÉTAILLÉE  
**PANNEAU 27**

**BOARD / PANNEAU 2**  
PROLONGEMENT du ch. GREENBANK Rd. EXTENSION


**croissant PEARL DACE Crescent**

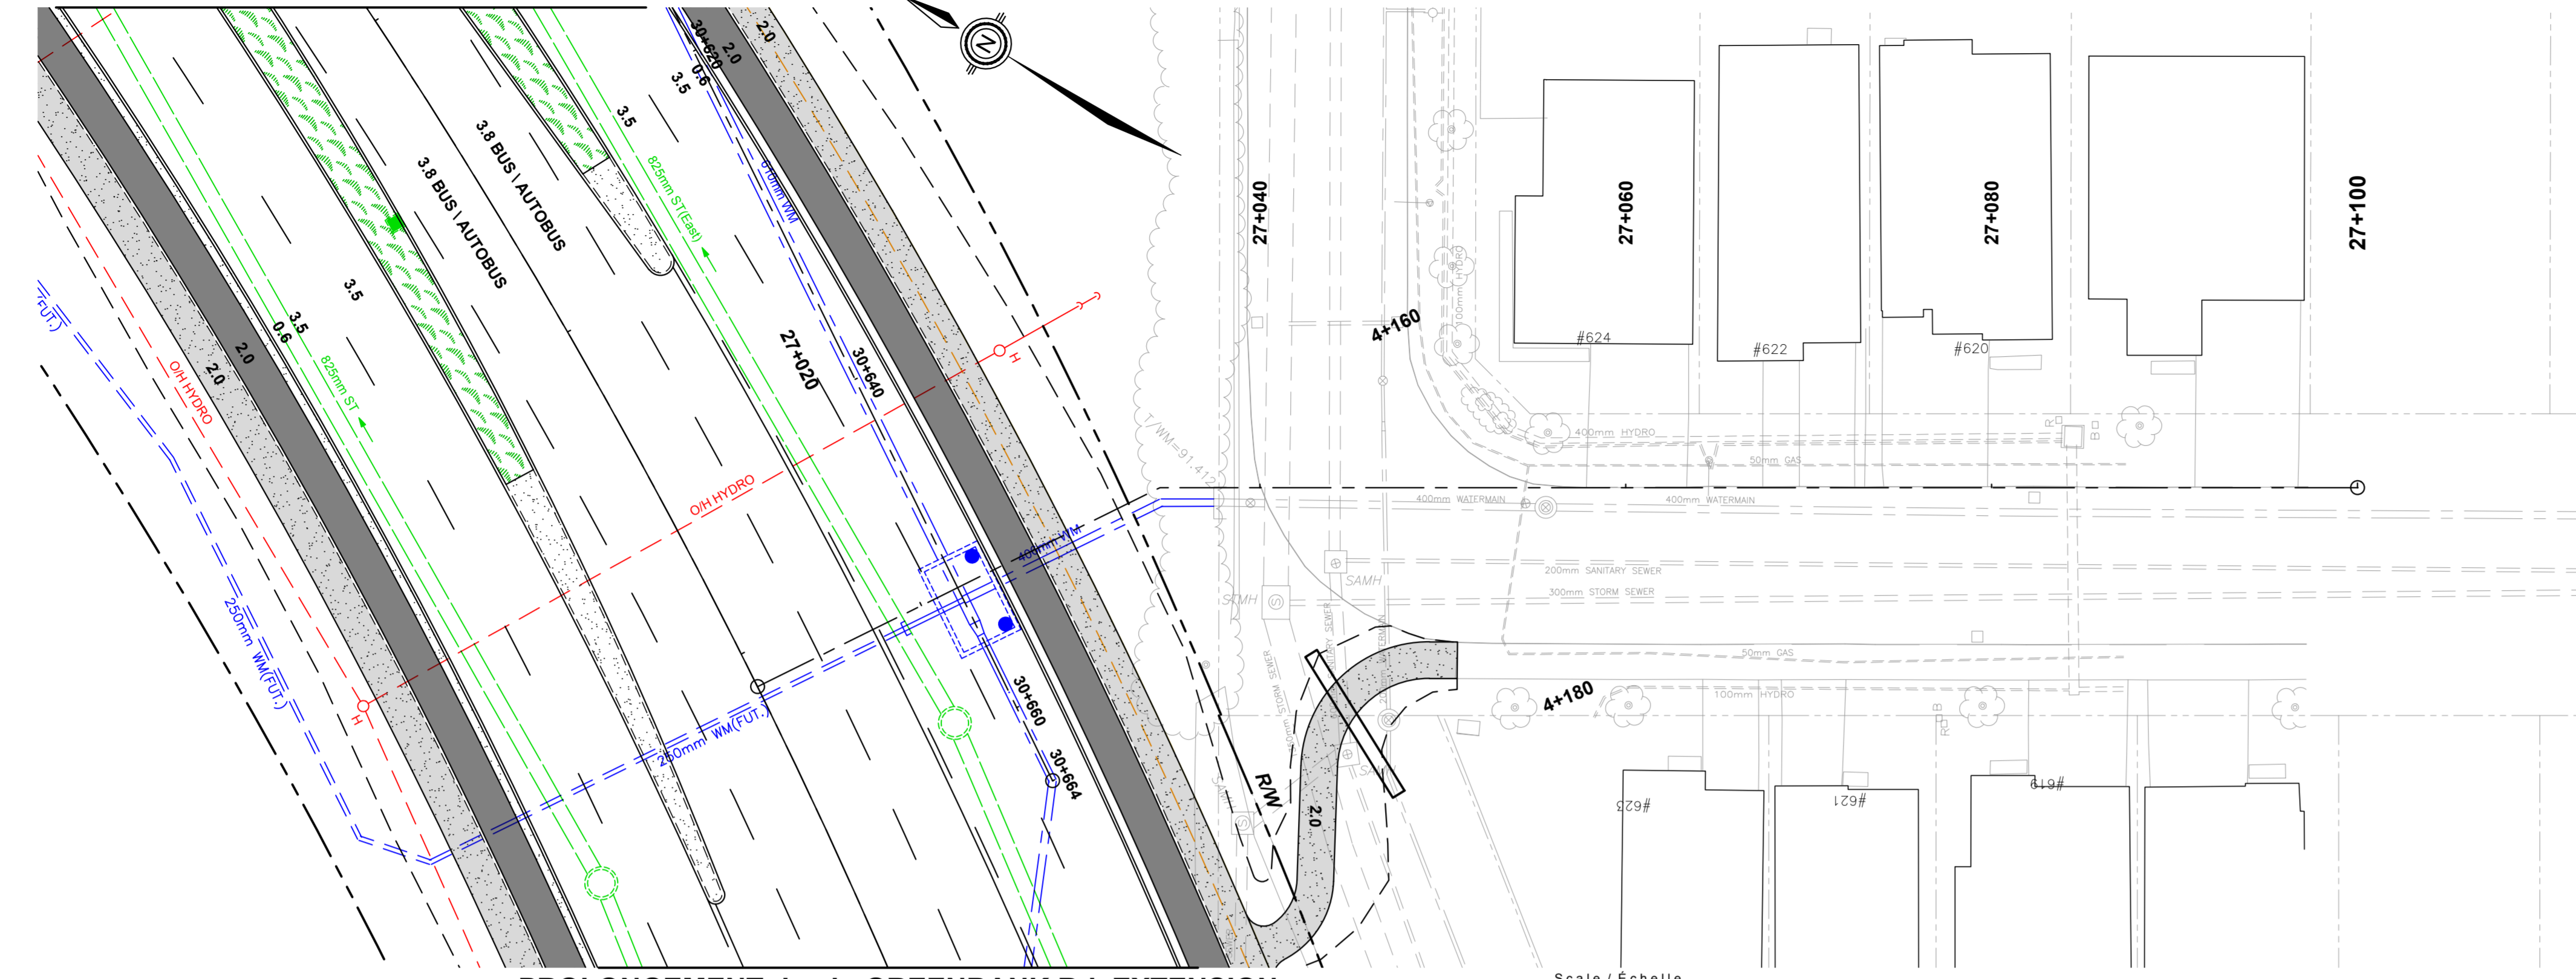

PROLONGEMENT du ch. GREENBANK Rd. EXTENSION

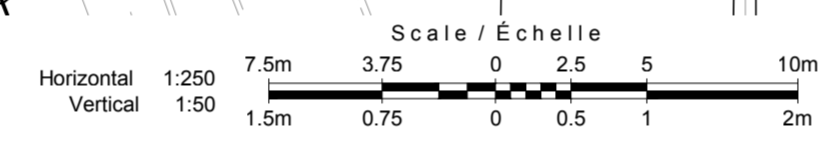

**BOARD / PANNEAU 3**

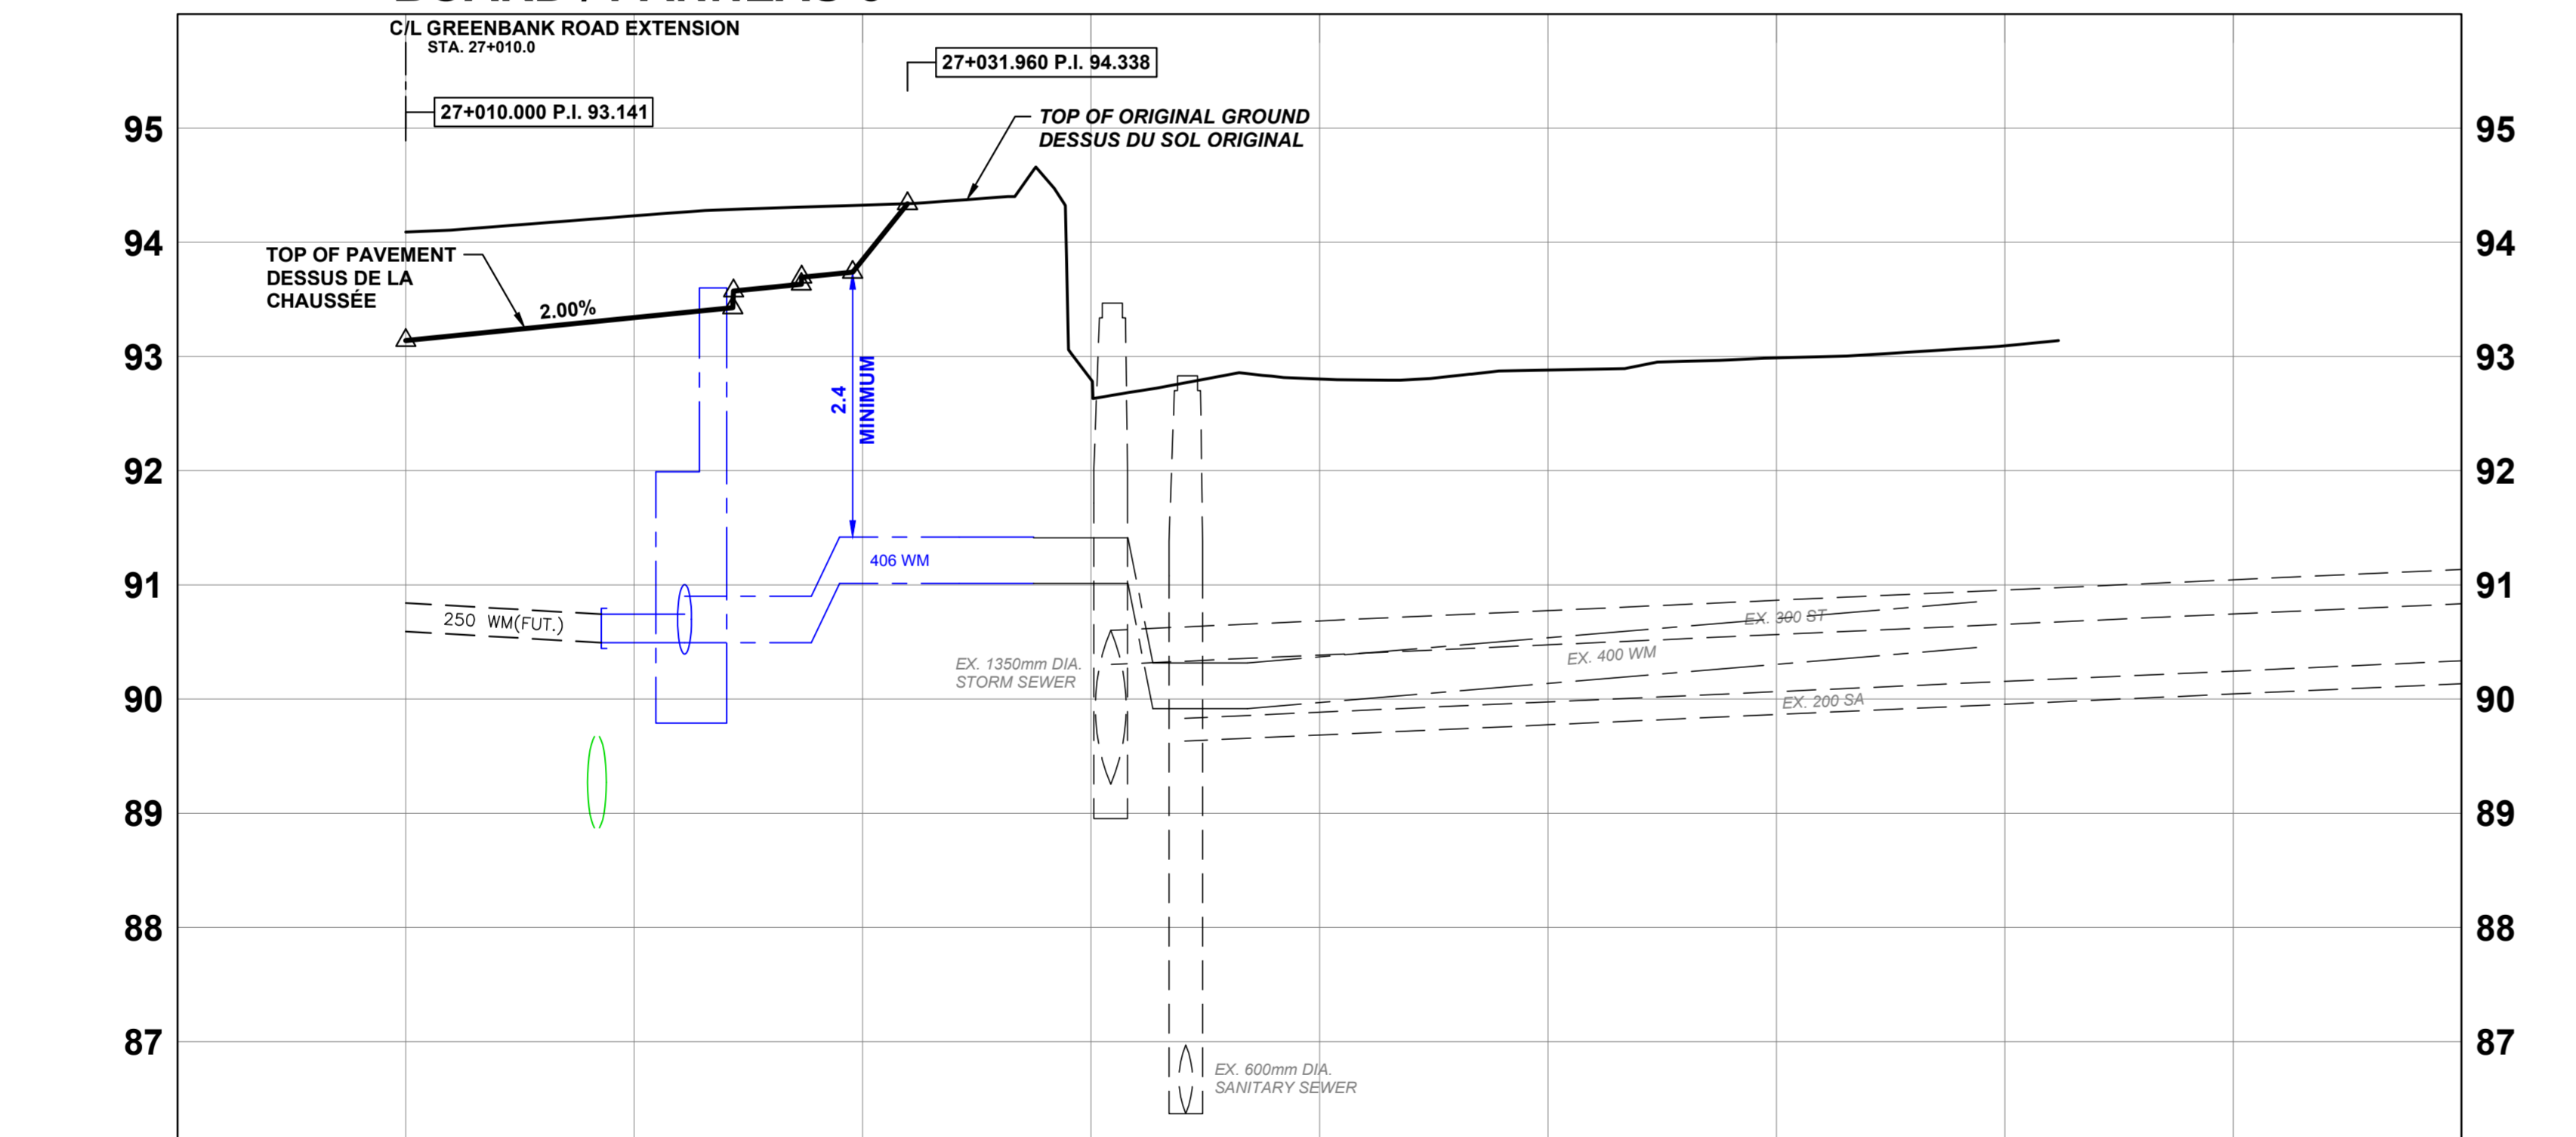

C/L PROFILE PROFIL C/L	93.141 94.089	93.341 94.232	93.548 94.326	92.796	92.602	92.281	92.287	92.093	C/L PROFILE PROFIL C/L			
STATION	27+000	27+010	27+020	27+030	27+040	27+050	27+060	27+070	27+080	27+090	27+100	STATION

**LEGEND:  
LÉGENDE:**

- ROAD RIGHT-OF-WAY  
EMPRISE ROUTIÈRE
- SIDEWALK  
TROTTOIR
- BOULEVARD / MEDIAN  
BOULEVARD / MÉDIANE
- CYCLE TRACK  
PISTE CYCLABLE
- SOG  
GAZON
- 200mm SA  
PROPOSED SANITARY SEWER  
ÉGOUT SANITAIRE PROPOSÉ
- 525mm ST  
PROPOSED STORM SEWER  
ÉGOUT PLUVIAL PROPOSÉ
- 610mm WM  
PROPOSED WATERMAIN  
CONDUITE D'EAU PRINCIPALE PROPOSÉE

2024-08-19 2:41 PM v:\01-ES&S\active\185601340\06\_design\01\_drawing\01340-25-017.dwg

