


TYPICAL SECTION / TRONÇON TYPIQUE
PROLONGEMENT du ch. GREENBANK Rd. EXTENSION
41.5m R/W
N.T.S.

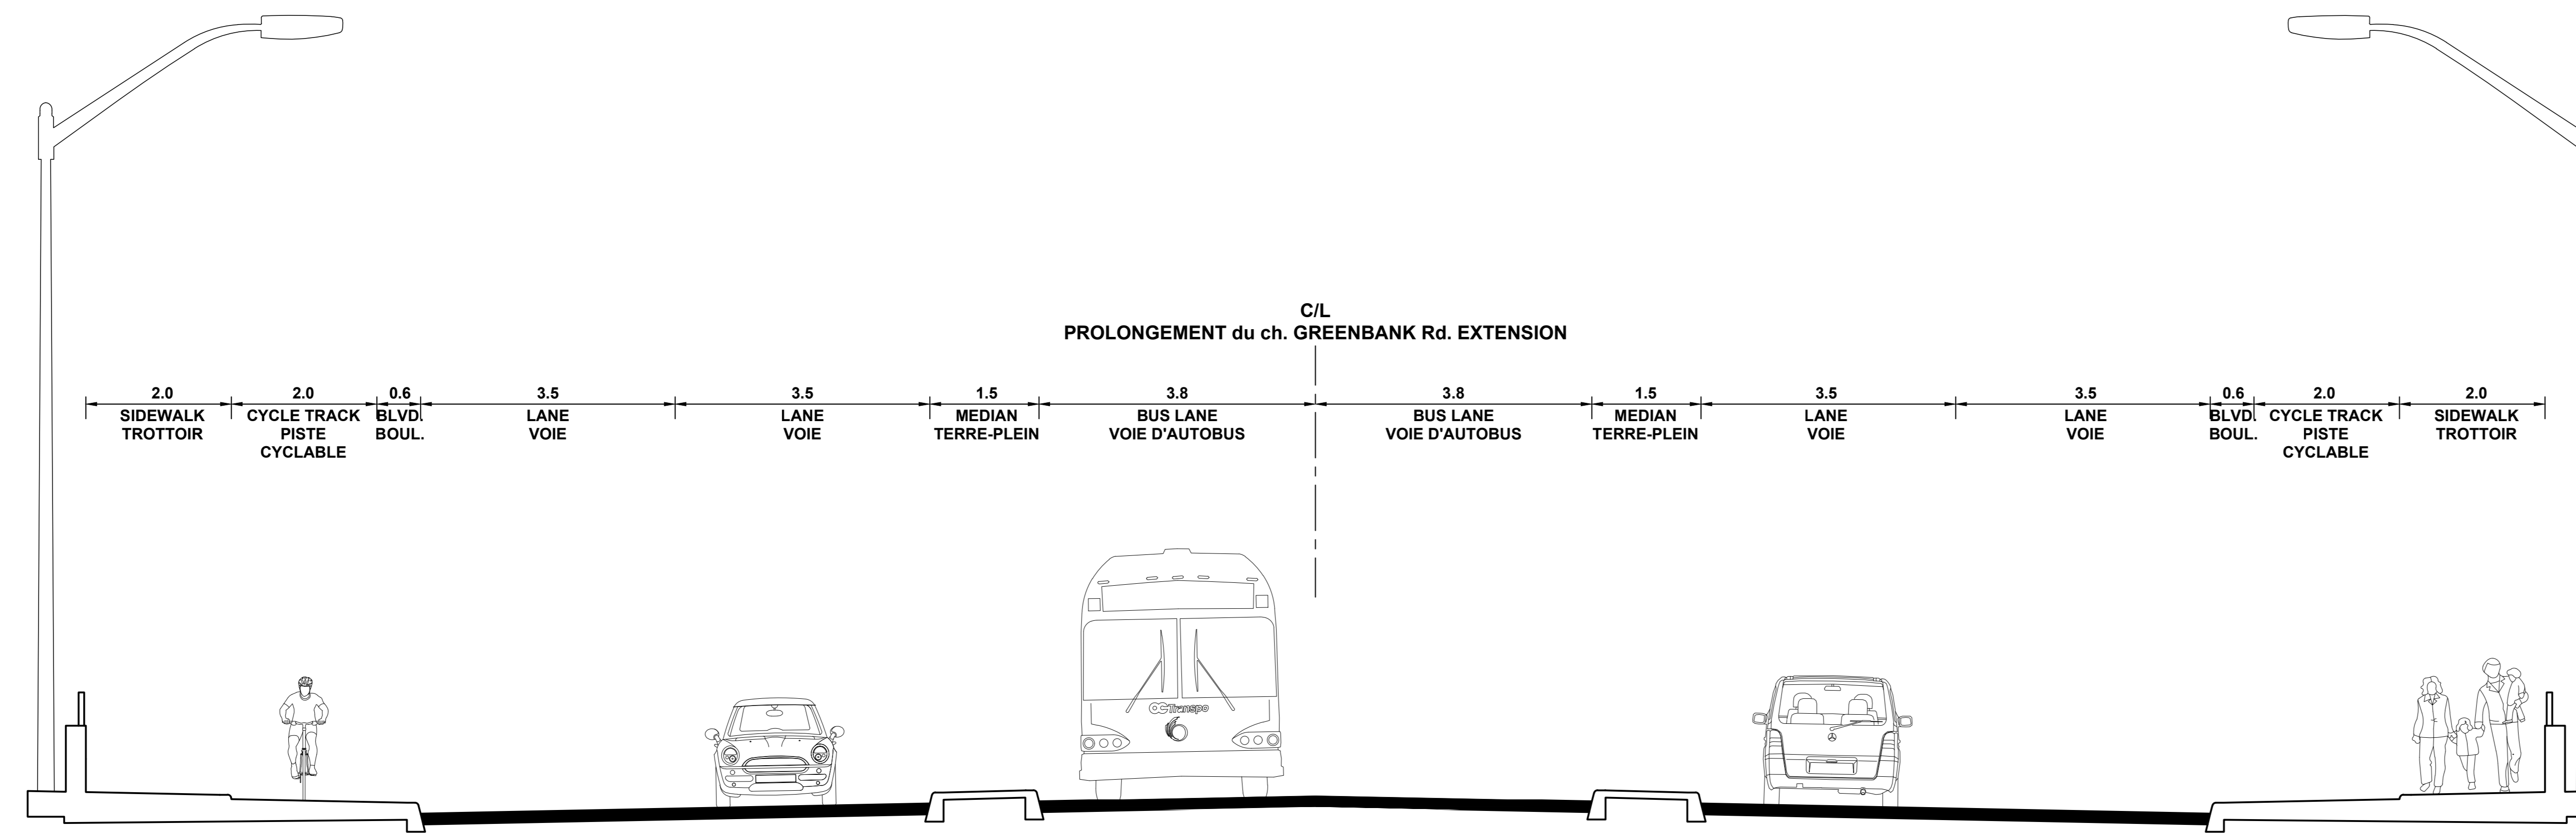

TYPICAL SECTION / TRONÇON TYPIQUE
PROLONGEMENT du ch. GREENBANK Rd. EXTENSION
BRIDGE / PONT
N.T.S.

