

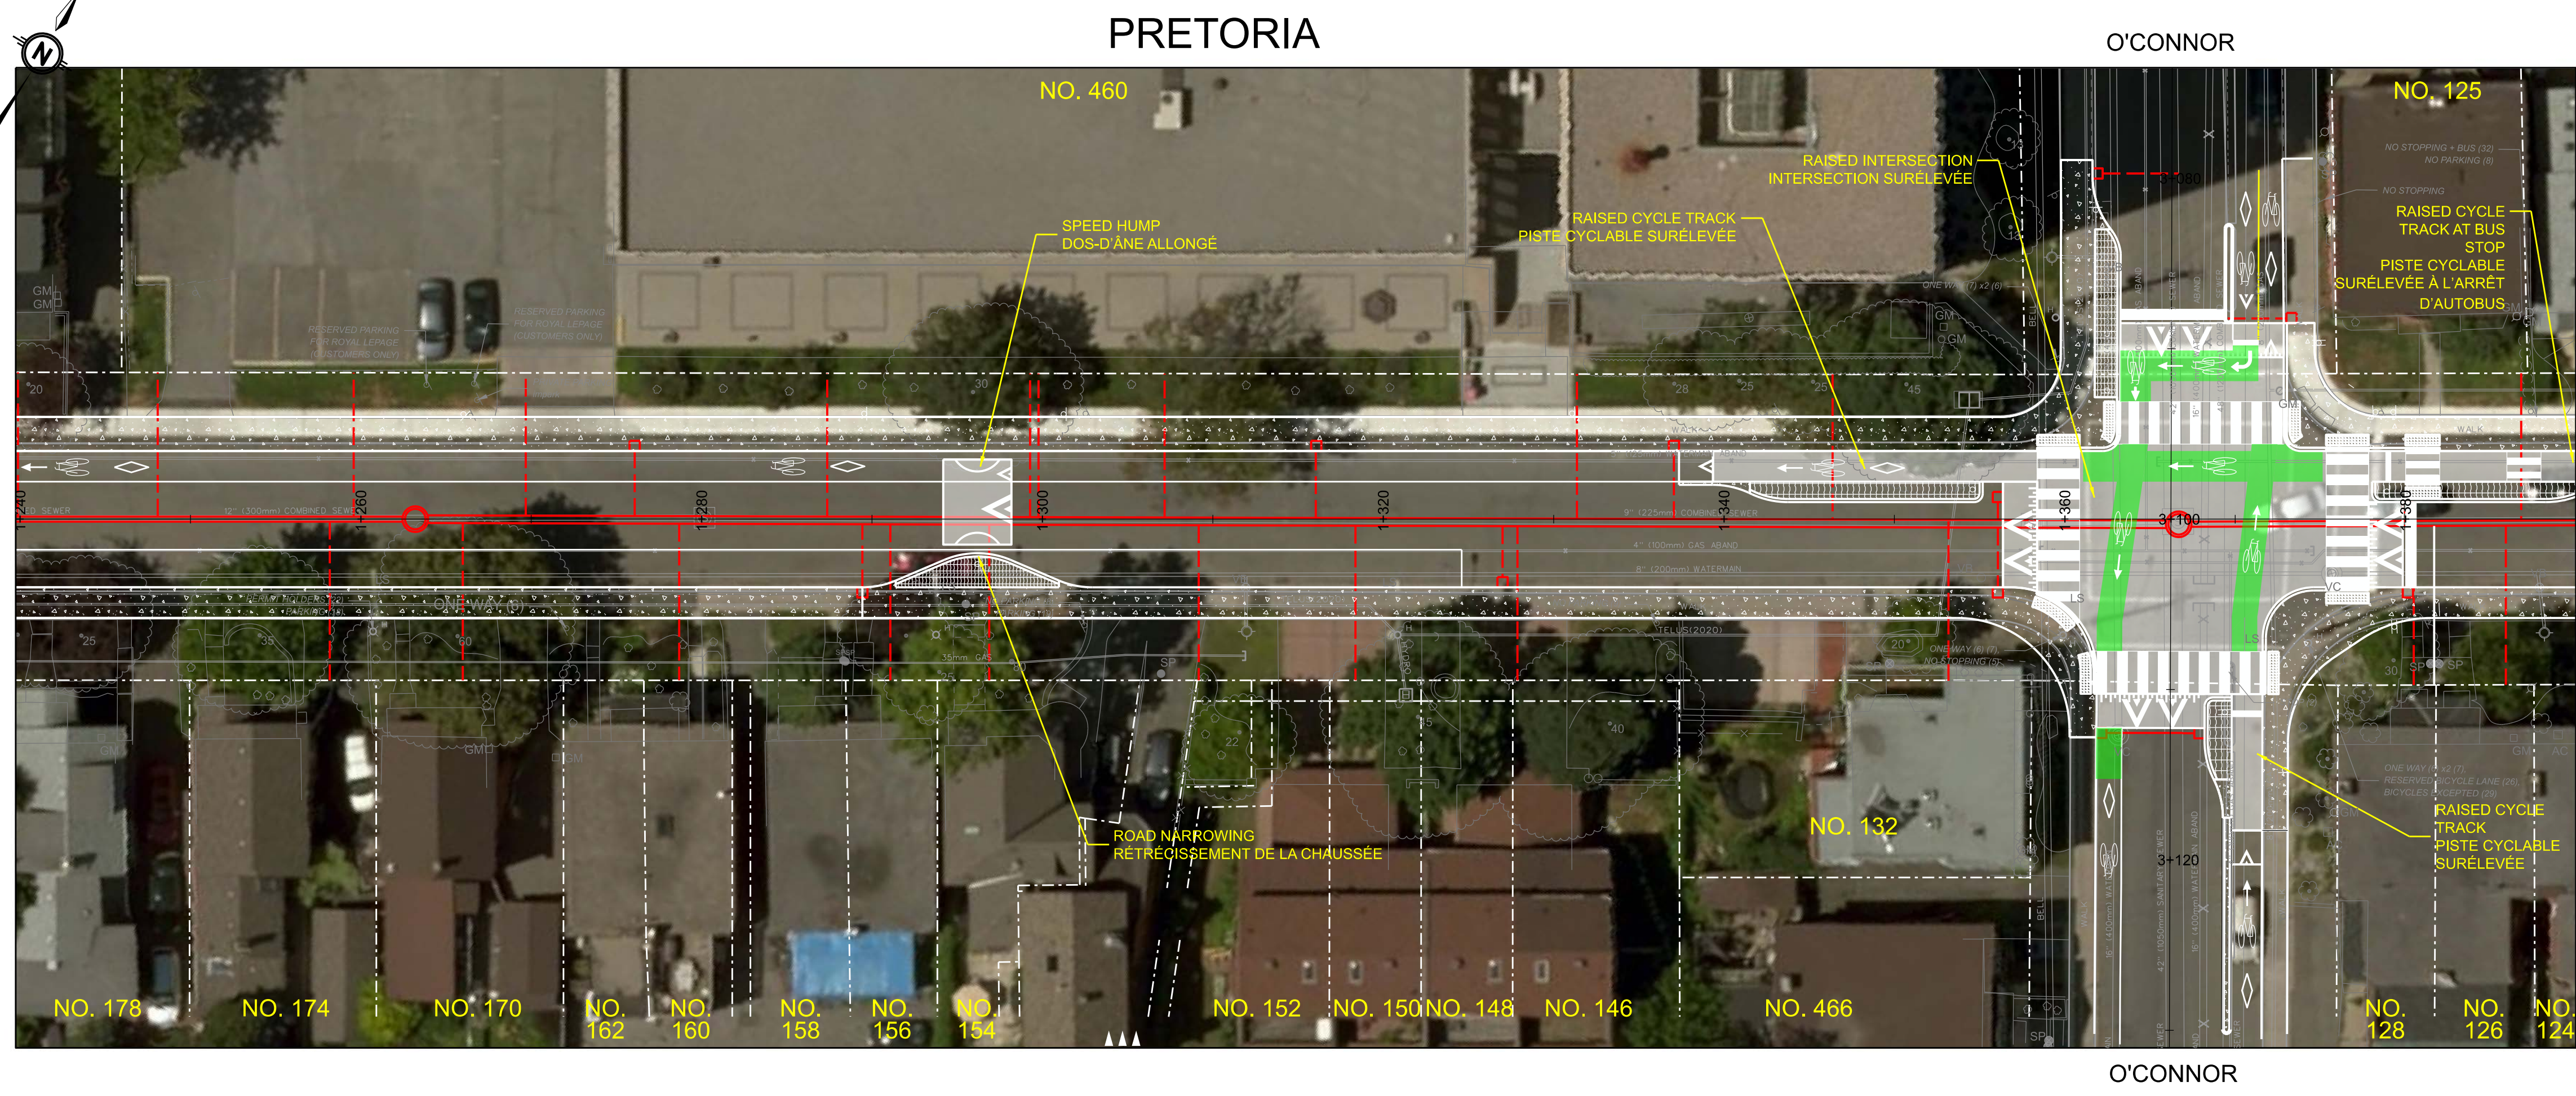
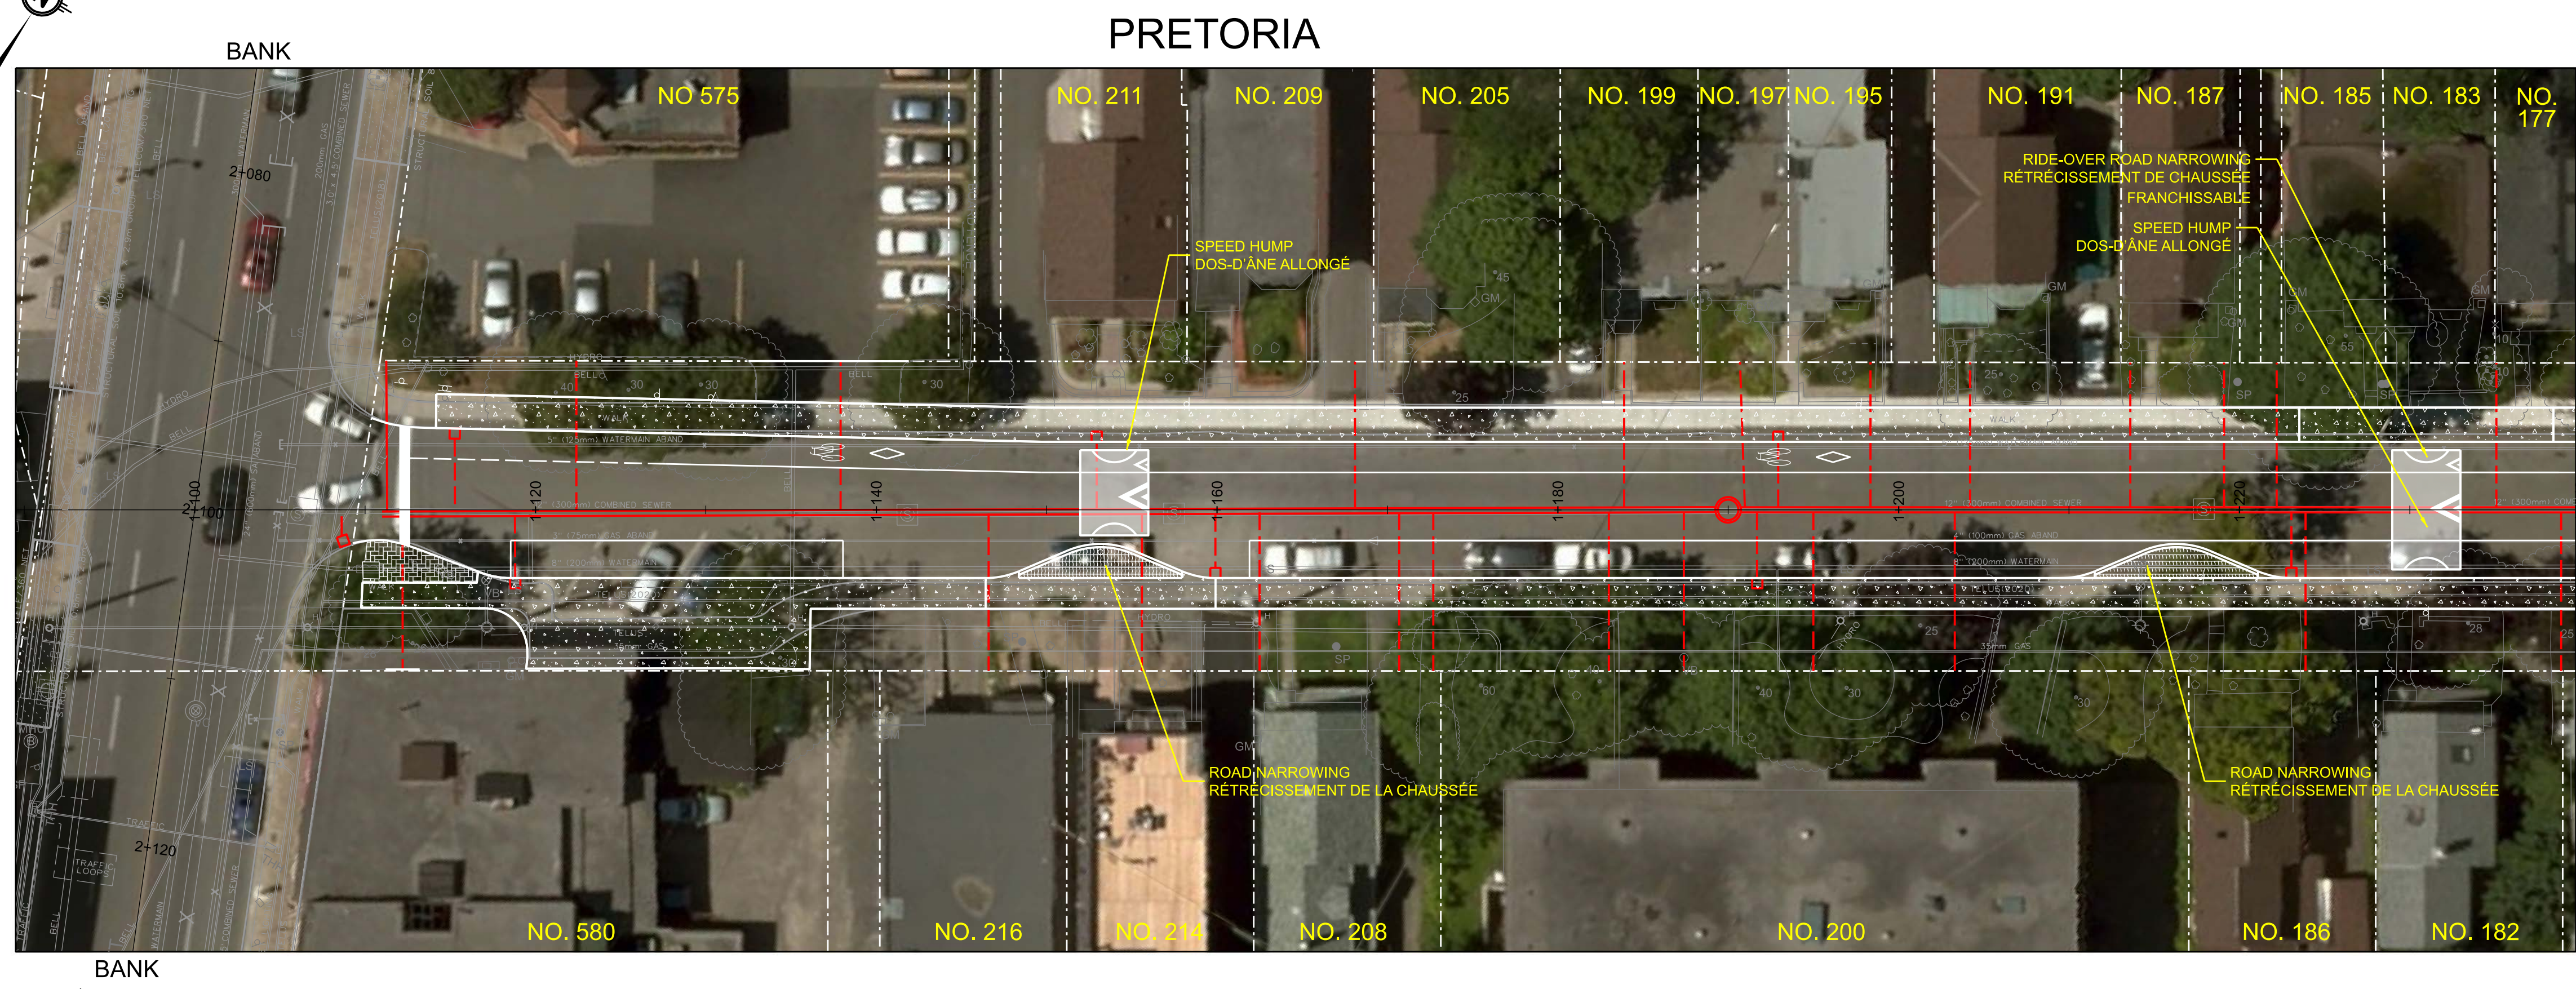
PRETORIA AVENUE ROAD SEWER RENEWAL AVENUE PRETORIA RÉFÉCTION DES ÉGOUTS ROUTIERS			
PUBLIC INFORMATION SESSION SÉANCE D'INFORMATION PUBLIQUE		Contract No. CP000534	Dwg. No. _____
CARINA DUCLOS, P.Eng. DIRECTOR I.S.		JULIE LYONS, P.Eng. Project Manager	
McINTOSH PERRY 115 Walgreen Road, RR3, Carp, ON K0A 1T0 Tel: 613-836-2184 Fax: 613-836-3742 www.mcintoshperry.com		Asset No. _____ Asset Group ISD	
Des. J.H.		Chk'd. P.W.	
Dwn. S.A./N.D.		Chk'd. P.W.	
Utility Circ. No. _____		Index No. _____	
Const. Inspector _____		Scale: HORIZONTAL 0m 2.5 5 10 VERTICAL 0m 1 2	

NOTE: The location of utilities is approximate only, the exact location should be determined by consulting the municipal authorities and utility companies concerned. The contractor shall prove the location of utilities and shall be responsible for adequate protection from damage.

No.	Description	By	Date (dd/mm/yy)


LEGEND / LÉGENDE

- COMBINED SEWER / ÉGOUTS COMBINÉ
- COMBINED SERVICE / SERVICES DES ÉGOUTS COMBINÉ
- CONCRETE SIDEWALK / TROTTOIR EN BÉTON
- TACTILE WALKING SURFACE INDICATOR (TWSI) / INDICATEUR TACTILE DE SURFACE DE MARCHÉ



PRETORIA

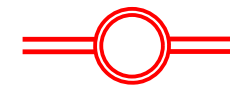
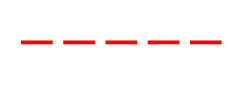
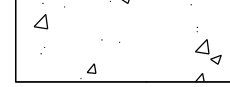
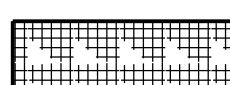
METCALFE

PRETORIA AVENUE ROAD SEWER RENEWAL AVENUE PRETORIA RÉFECTION DES ÉGOUTS ROUTIERS		
Contract No. CP000534	Dwg. No.	Sheet of
PUBLIC INFORMATION SESSION SÉANCE D'INFORMATION PUBLIQUE		
CARINA DUCLOS, P.Eng. DIRECTOR I.S.	JULIE LYONS, P.Eng. Project Manager	Asset No.
Asset Group ISD		
McINTOSH PERRY 115 Walgreen Road, RR3, Carp, ON K0A 1T0 Tel: 613-836-2184 Fax: 613-836-3742 www.mcintoshperry.com		
Des. J.H.	Chk'd. P.W.	Dwn. S.A./N.D.
Utility Circ. No.	Index No.	Const. Inspector
Scale: HORIZONTAL 0m 2.5 5 10 VERTICAL 0m 1 2		

NOTE: The location of utilities is approximate only, the exact location should be determined by consulting the municipal authorities and utility companies concerned. The contractor shall prove the location of utilities and shall be responsible for adequate protection from damage.

No.	Description	By	Date (dd/mm/yy)

LEGEND / LÉGENDE

-  COMBINED SEWER / ÉGOUTS COMBINÉ
-  COMBINED SERVICE / SERVICES DES ÉGOUTS COMBINÉ
-  CONCRETE SIDEWALK / TROTTOIR EN BÉTON
-  TACTILE WALKING SURFACE INDICATOR (TWSI) / INDICATEUR TACTILE DE SURFACE DE MARCHÉ



METCALFE

QED