


BANK

PRETORIA

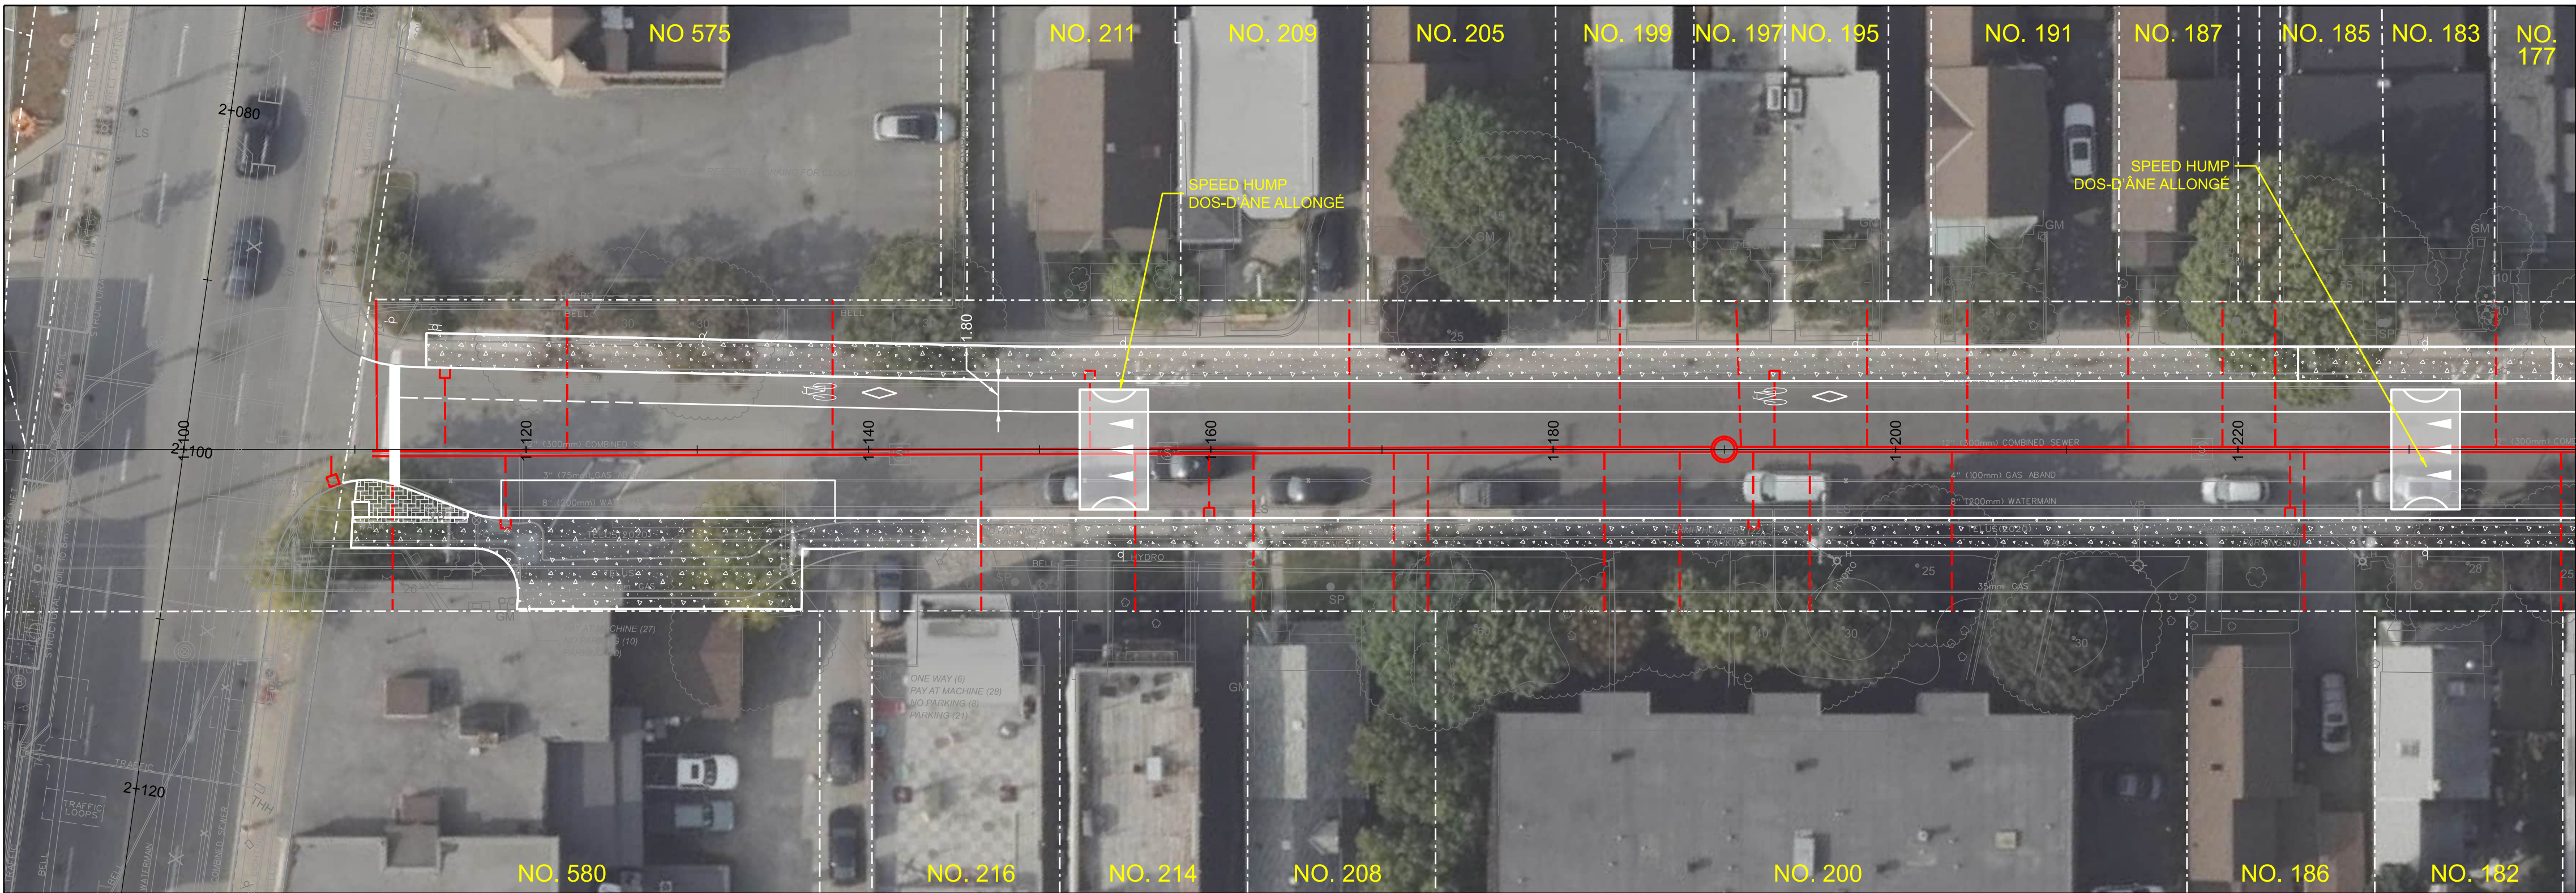


BANK

STA. 1+240

PRETORIA

O'CONNOR

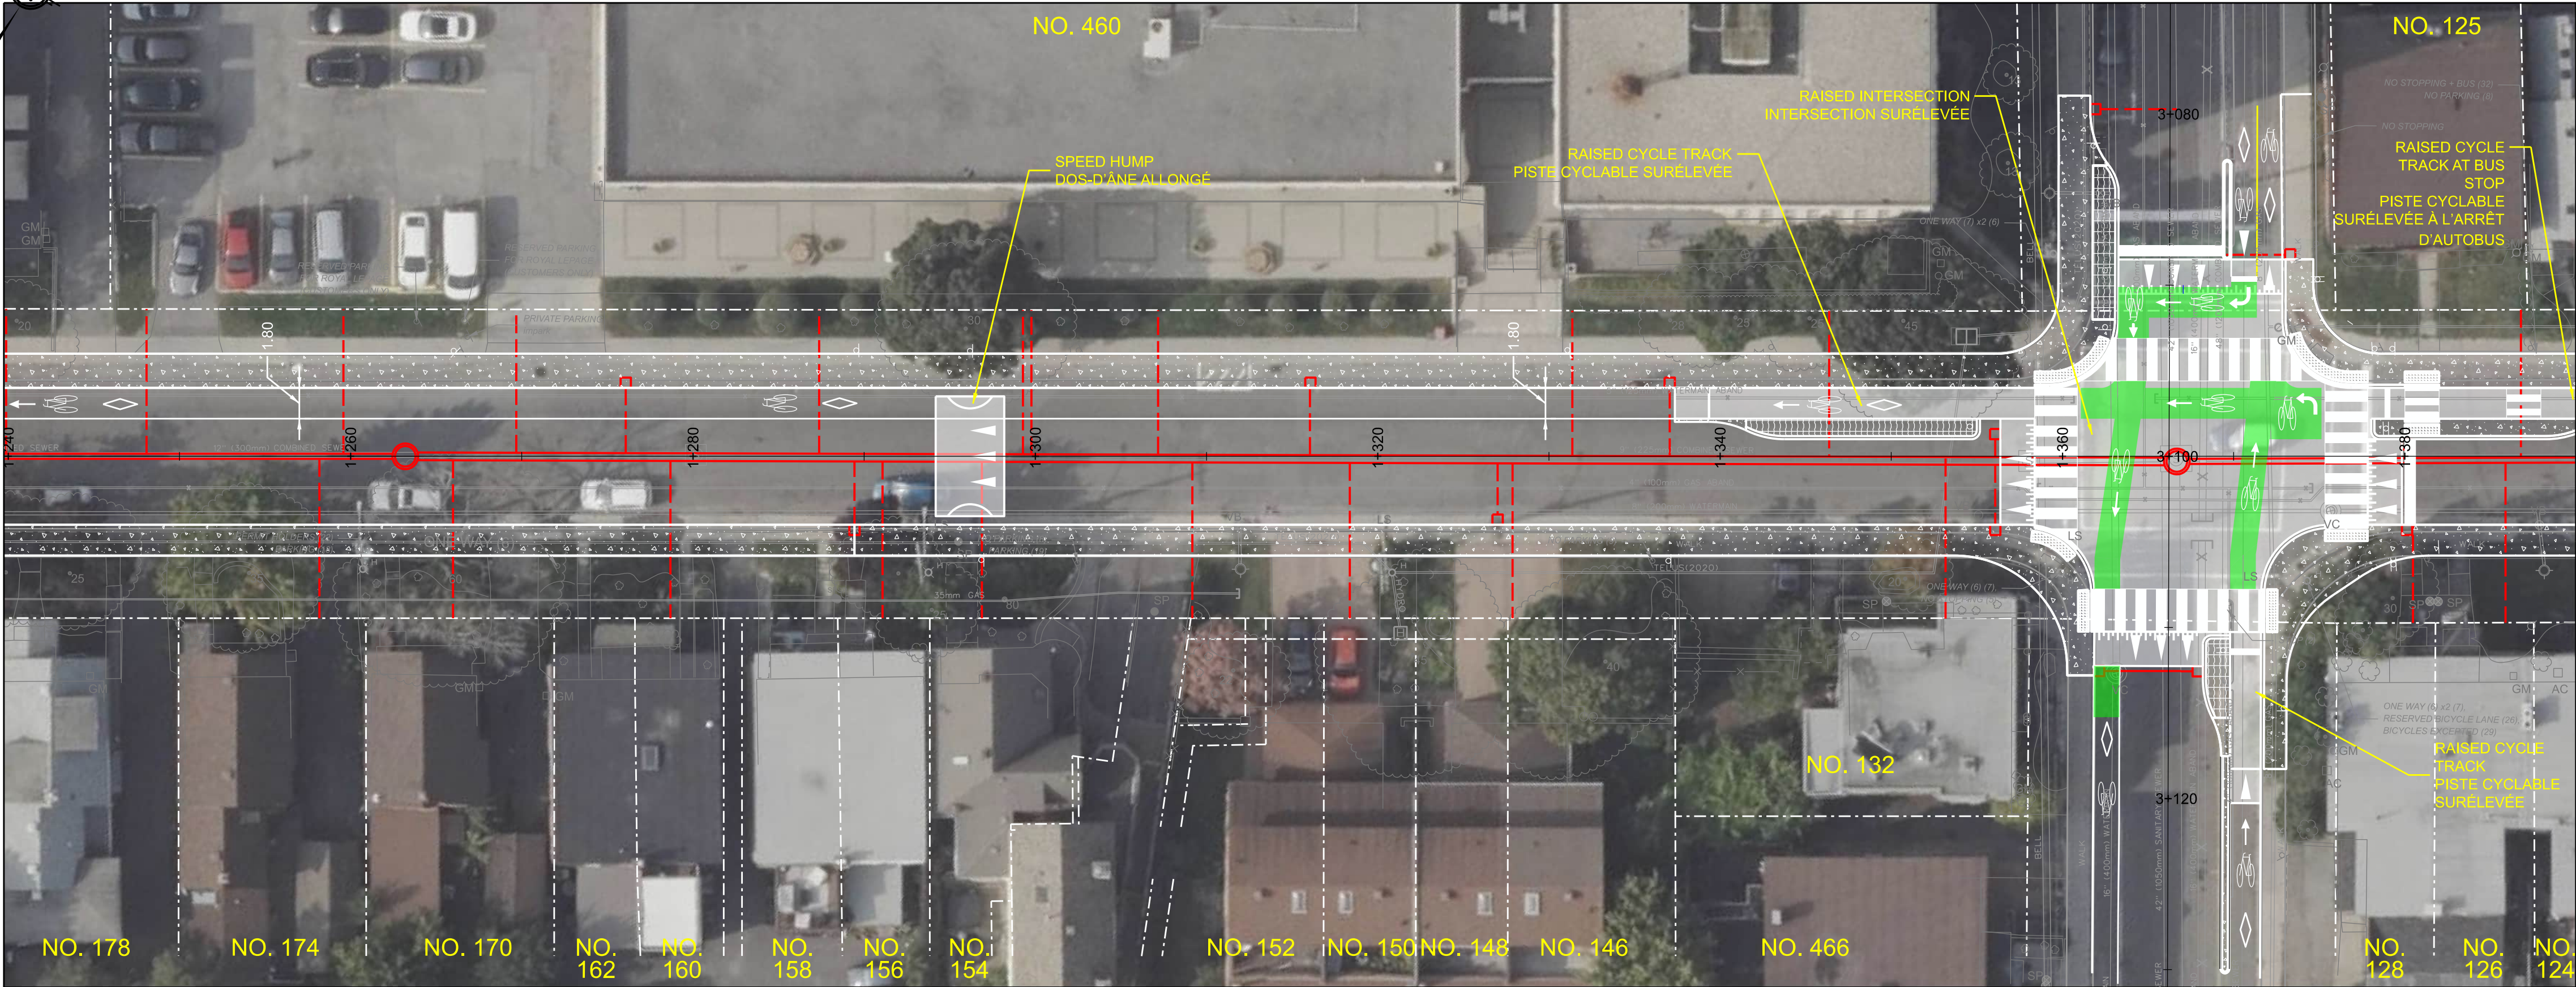


STA. 1+240

STA. 1+390


O'CONNOR

PRETORIA AVENUE ROAD SEWER RENEWAL RÉFECTION DES ÉGOUTS ROUTIERS ET DE L'INFRASTRUCTURE ROUTIÈRE DE L'AVENUE PRETORIA				
PUBLIC INFORMATION SESSION SÉANCE D'INFORMATION PUBLIQUE		Contract No. CP000534	Dwg. No.	
		Sheet	of	
CARINA DUCLOS, P.Eng. DIRECTOR I.S.		Asset No. _____		
JULIE LYONS, P.Eng. Project Manager		Asset Group ISD		
				
		Des. J.H.	Chk'd. P.W.	
		Dwn. S.A./N.D.	Chk'd. P.W.	
		Utility Circ. No. _____	Index No. _____	
		Const. Inspector _____		
		Scale: HORIZONTAL 0m2.5510 0m12 VERTICAL		
NOTE: The location of utilities is approximate only, the exact location should be determined by consulting the municipal authorities and utility companies concerned. The contractor shall prove the location of utilities and shall be responsible for adequate protection from damage.				
REVISIONS	No.	Description	By	Date (dd/mm/yy)


LEGEND / LÉGENDE

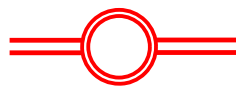


COMBINED SEWER
ÉGOUT UNITAIRE
COMBINED SERVICE
RACCORDEMENT À L'ÉGOUT

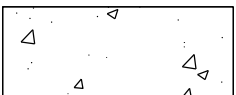

UNITAIRE
CONCRETE SIDEWALK
TROTTOIR EN BÉTON

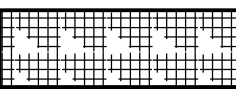

TACTILE WALKING SURFACE
INDICATOR (TWIS)
INDICATEUR PODOTACTILE

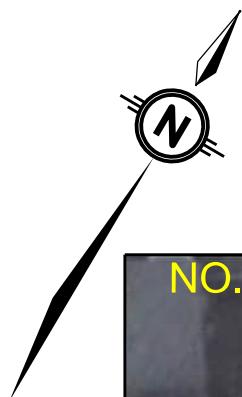


PRETORIA

METCALFE



METCALFE

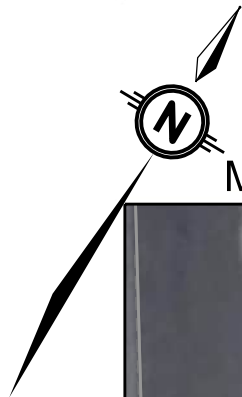

METCALFE



METCALFE

QED

PRETORIA AVENUE
ROAD SEWER RENEWAL
RÉFECTION DES ÉGOUTS ROUTIERS ET DE
L'INFRASTRUCTURE ROUTIÈRE DE
L'AVENUE PRETORIA

Contract No.
CP000534

Dwg. No.

PUBLIC INFORMATIION SESSION
SÉANCE D'INFORMATION PUBLIQUE

Sheet of

CARINA DUCLOS, P.Eng.
DIRECTOR I.S.

JULIE LYONS, P.Eng.
Project Manager

Asset No.

Asset Group
ISD

Des.
J.H.

Chk'd.
P.W.

Dwn.
S.A./N.D.

Chk'd.
P.W.

Utility Circ. No.

Index No.

Const. Inspector

Scale:
0m 2.5 5 10
0m 1 2
HORIZONTAL
VERTICAL

NOTE: The location of utilities is approximate only, the exact location should be determined by consulting the municipal authorities and utility companies concerned. The contractor shall prove the location of utilities and shall be responsible for adequate protection from damage.

No.	Description	By	Date (dd/mm/yy)

LEGEND / LÉGENDE

- COMBINED SEWER
ÉGOUT UNITAIRE
- COMBINED SERVICE
RACCORDEMENT À L'ÉGOUT
- UNITAIRE
CONCRÈTE SIDEWALK
TROTTOIR EN BÉTON
- TACTILE WALKING SURFACE
INDICATOR (TWSI)
INDICATEUR PODOTACTILE