

RÉFECTION DU RAVIN DU
PARC DU RUISSEAU



Contract No. CP000772 Dwg. No. 01

PROJET DE CONSTRUCTION NEUVE

Sheet 1 of 4

Carina Duclos, P.Eng. Director
Marc Tremblay, C.E.T. Sr. Project Manager

McINTOSH PERRY

115 Walgreen Road, RR 3
Carp, ON R0K 1J0
Tel: 613-836-2184 Fax: 613-836-3742
www.mcintoshperry.com

Des.	MV	Chk'd.	INITIALS
Dwn.	MV	Chk'd.	
Utility Circ. No.	CTYXXXXX	Index No.	
Const. Inspector			
Scale:	1:500		



LÉGENDE:

- R-10 : ENROCEMENT
- FOND DU LIT DU RUISSEAU RETRACÉ ET ENROCEMENT À VIDE COMBLÉ R-10
- FOND DU VIDE DE LA RAMPE DU BASSIN DE DÉVERSEMENT : ENROCEMENT À VIDE COMBLÉ R-50
- HAUT DU TALUS DANS LE RETRACÉ DU RUISSEAU
- ZONE DE RÉPARATION POUR LA STABILITÉ DES PENTES

FOR REVIEW ONLY
NOT FOR CONSTRUCTION


NOTE: The location of utilities is approximate only, the exact location should be determined by consulting the municipal authorities and utility companies concerned. The contractor shall prove the location of utilities and shall be responsible for adequate protection from damage.

No.	Description	By	Date (dd/mm/yyyy)
1	ÉMIS POUR LA CIRCULATION PUBLIQUE	MV	21/07/2023

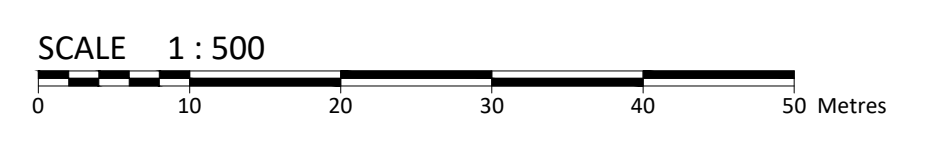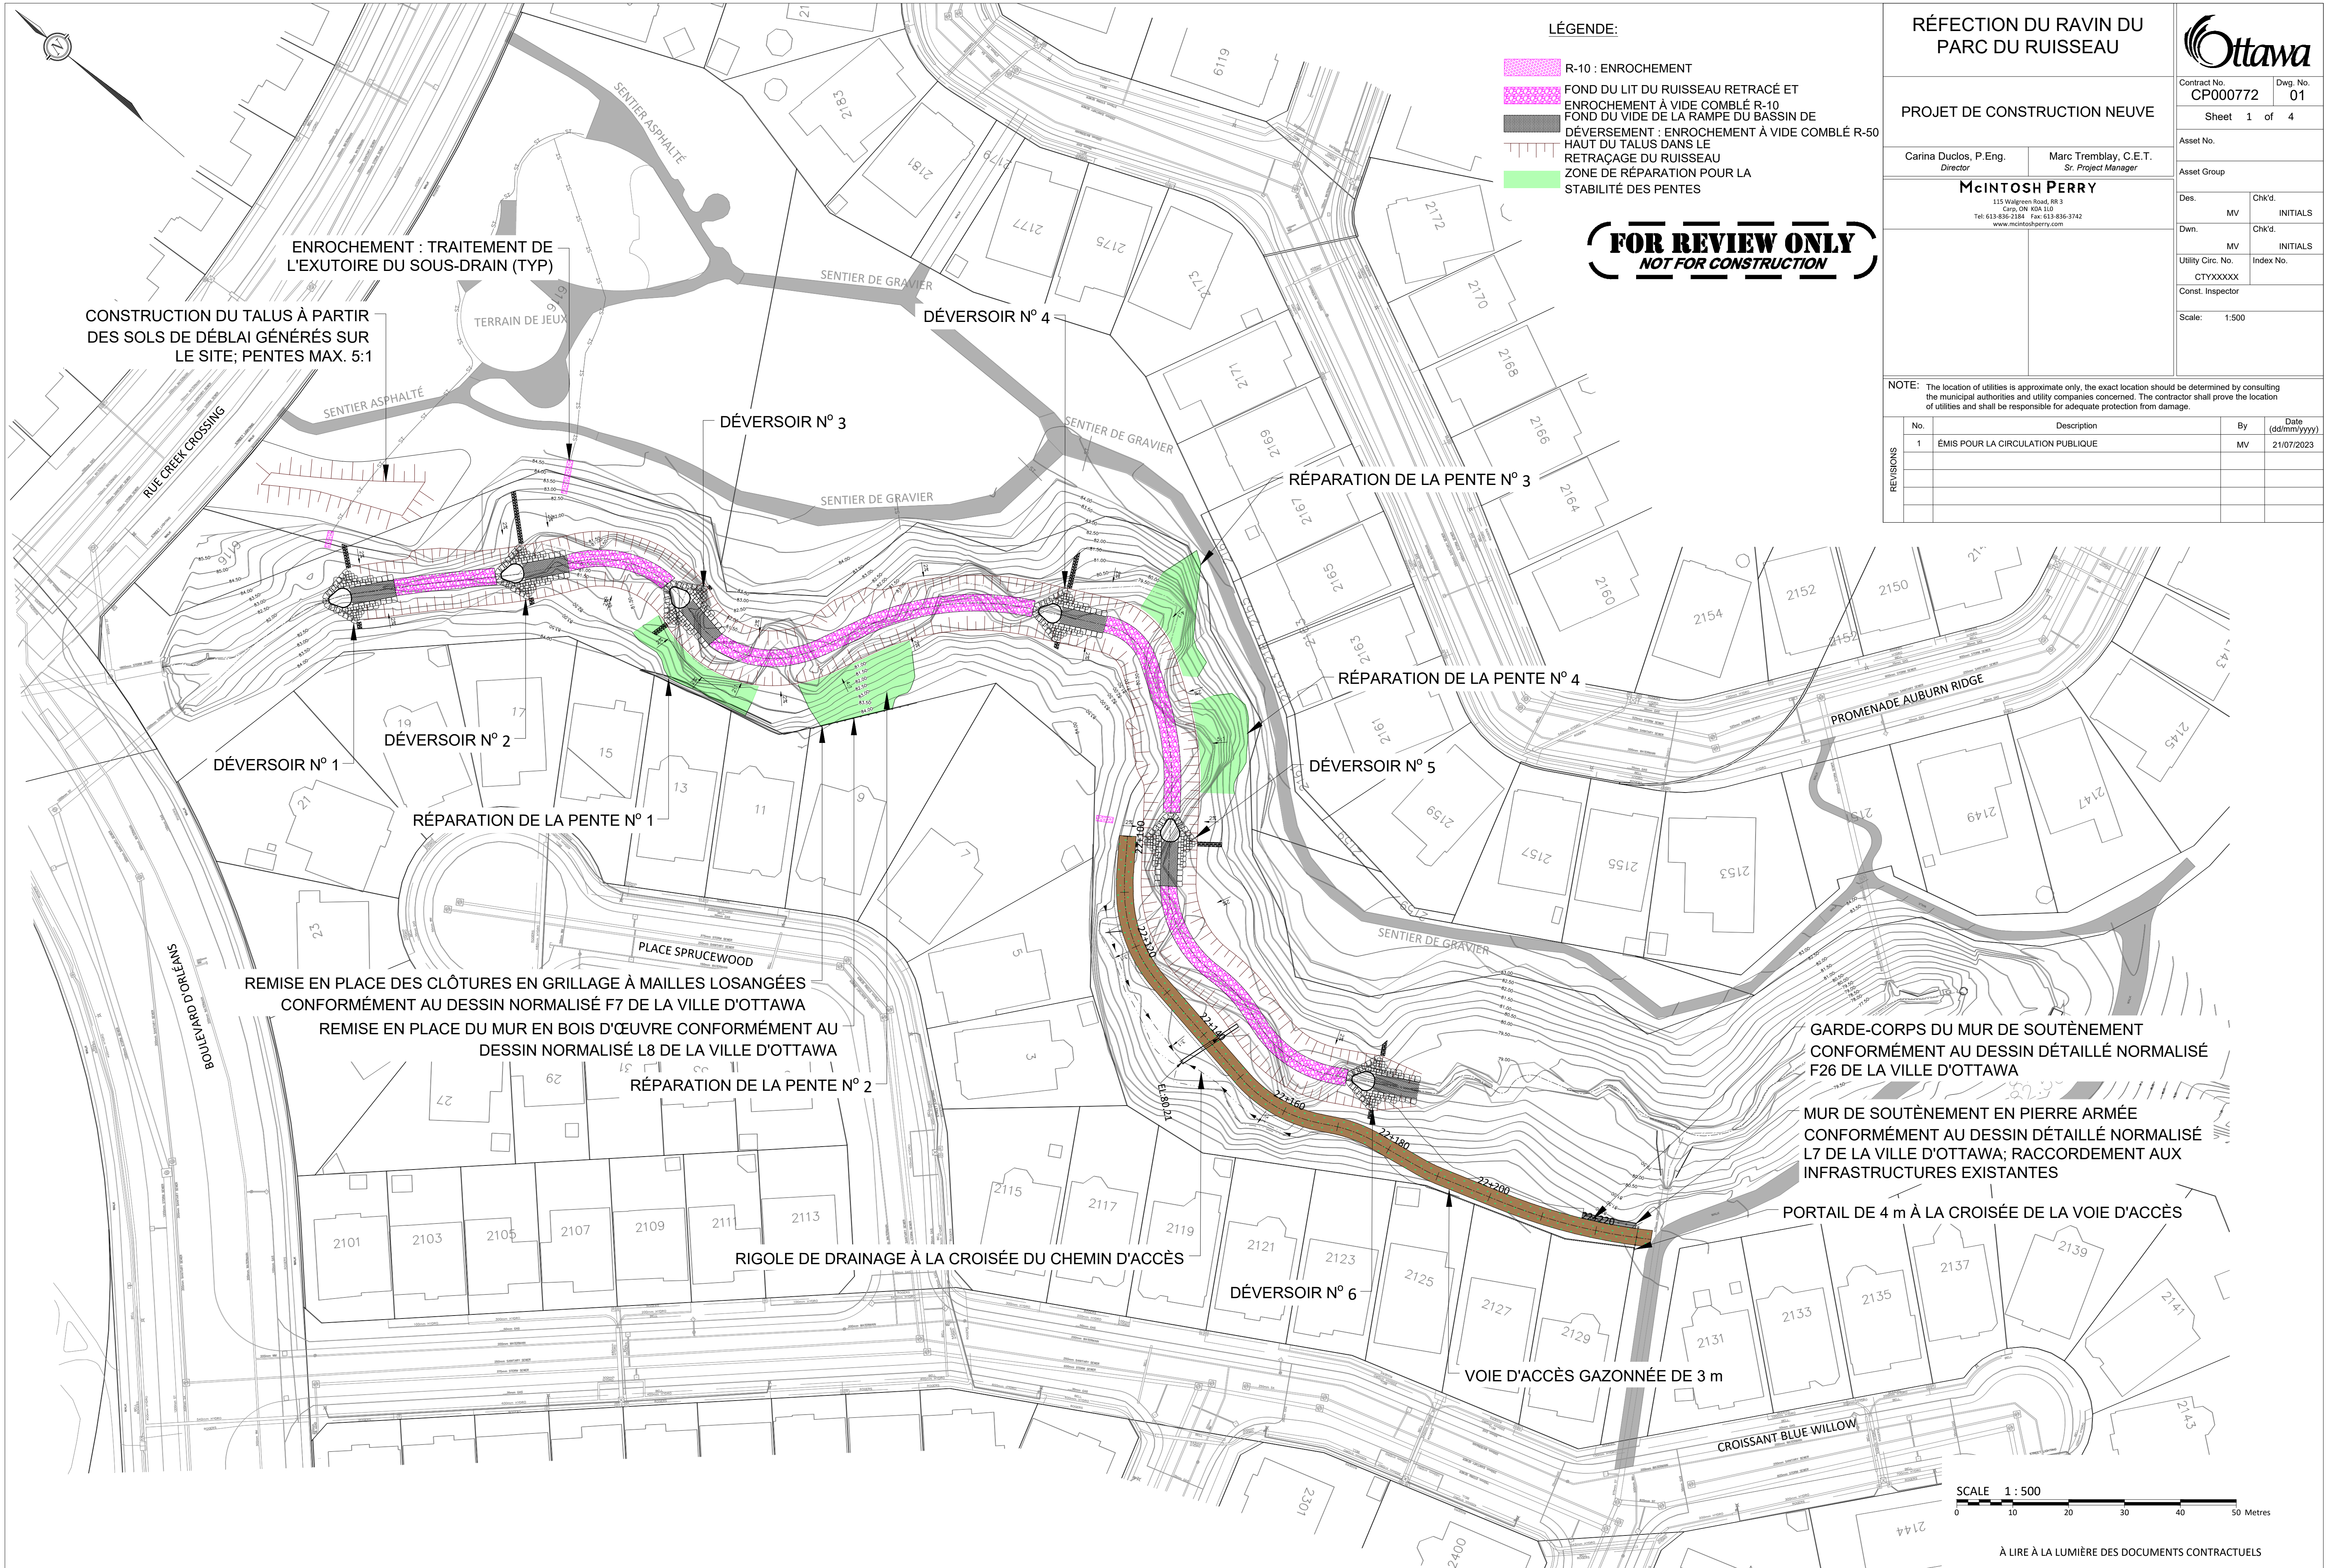


À LIRE À LA LUMIÈRE DES DOCUMENTS CONTRACTUELS


1. PLANTATIONS REPRÉSENTÉES DANS LE DESSIN SUR LA REMISE EN PLACE ET DANS LES DÉTAILS DE LA PLANTATION

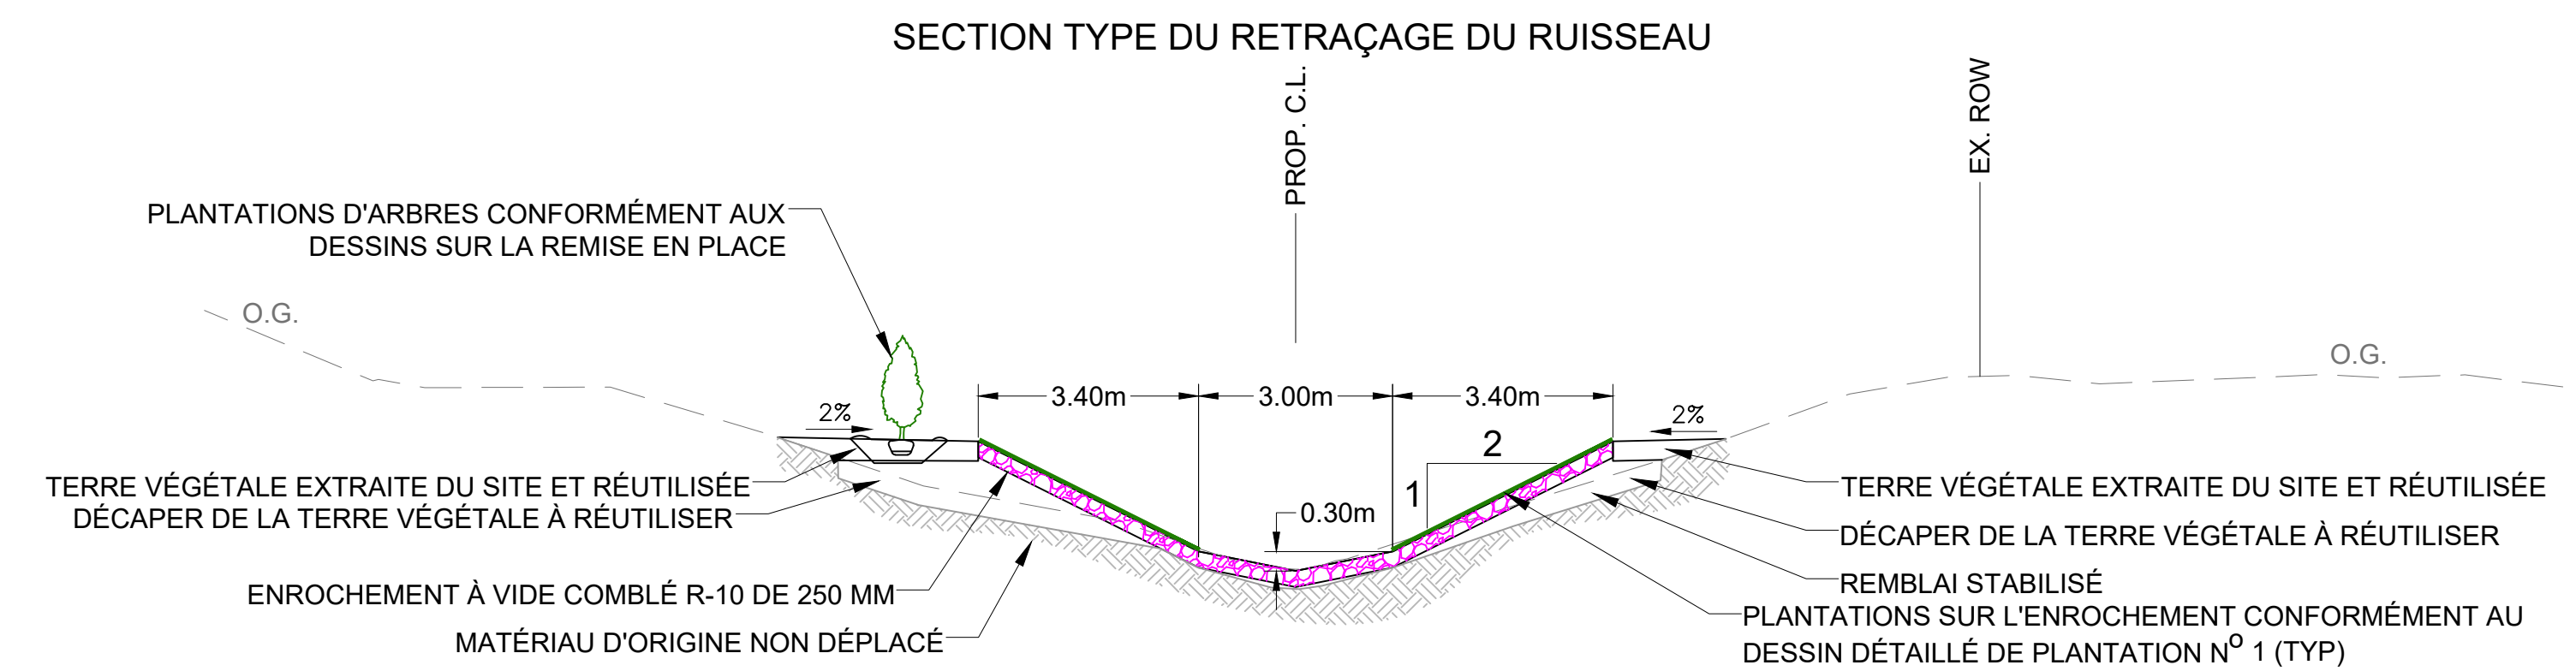


ZONE DE RÉPARATION N° 2 POUR LA STABILITÉ DES PENTES
SECTION TYPE

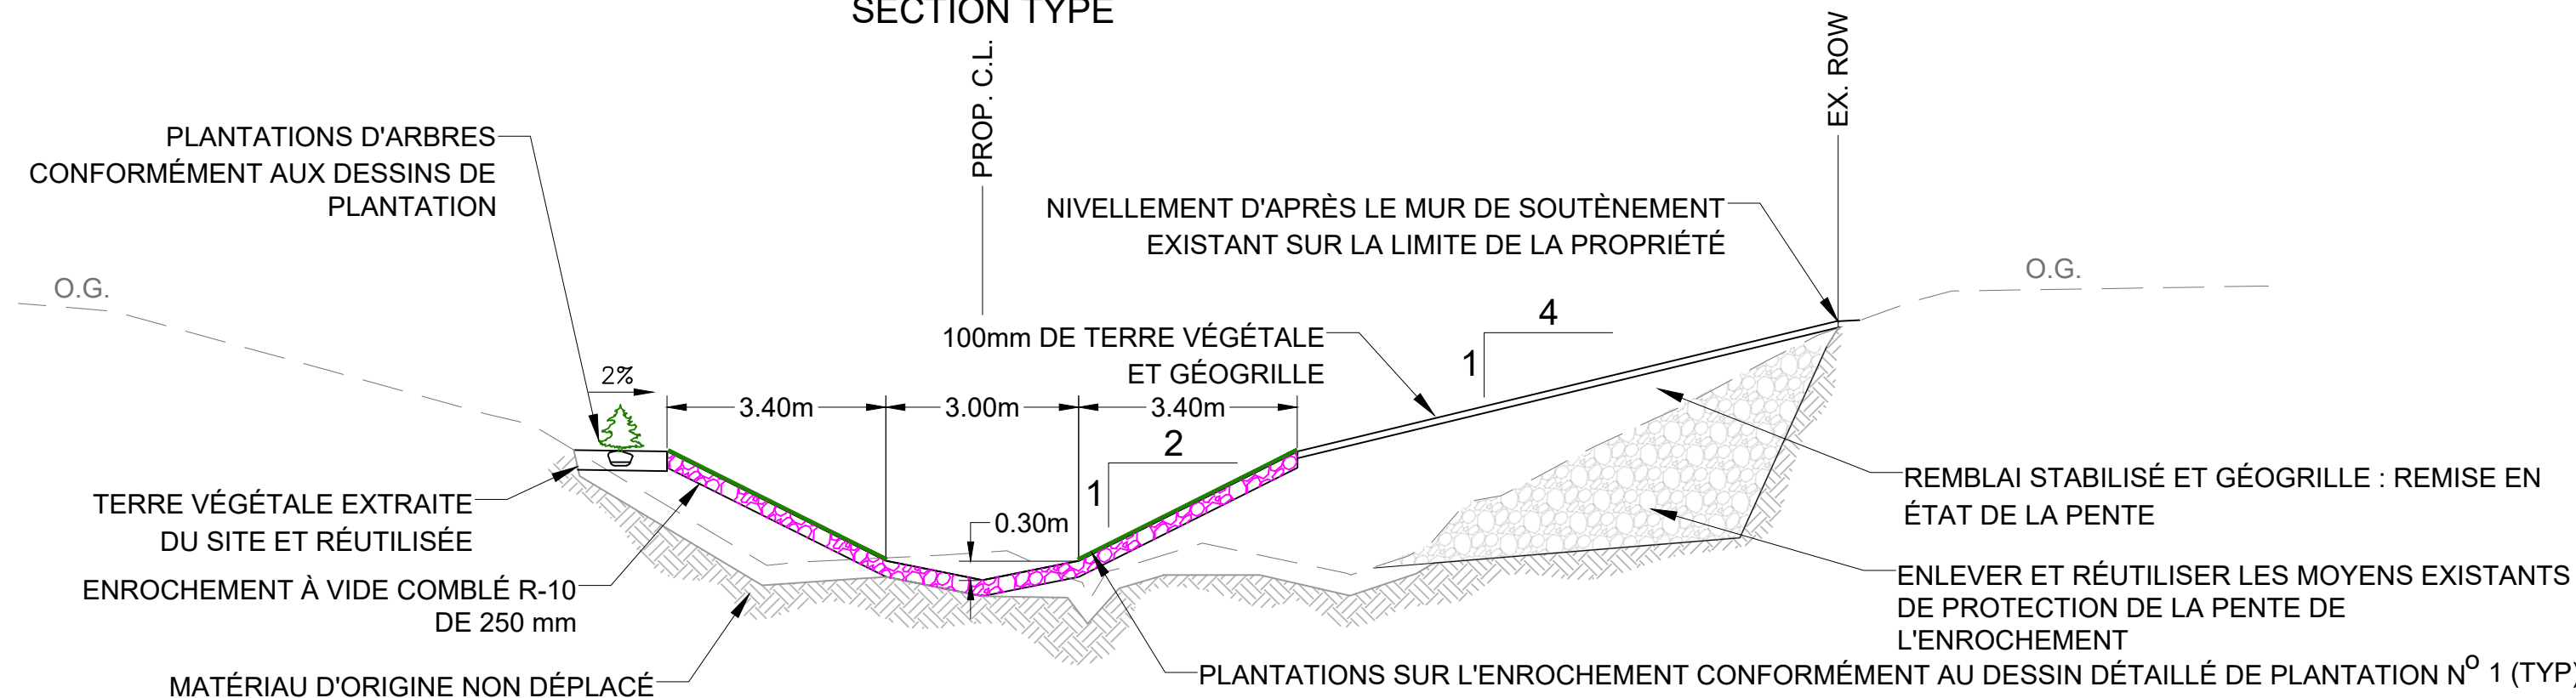

SECTION TYPE DU CHEMIN D'ACCÈS INFÉRIEUR

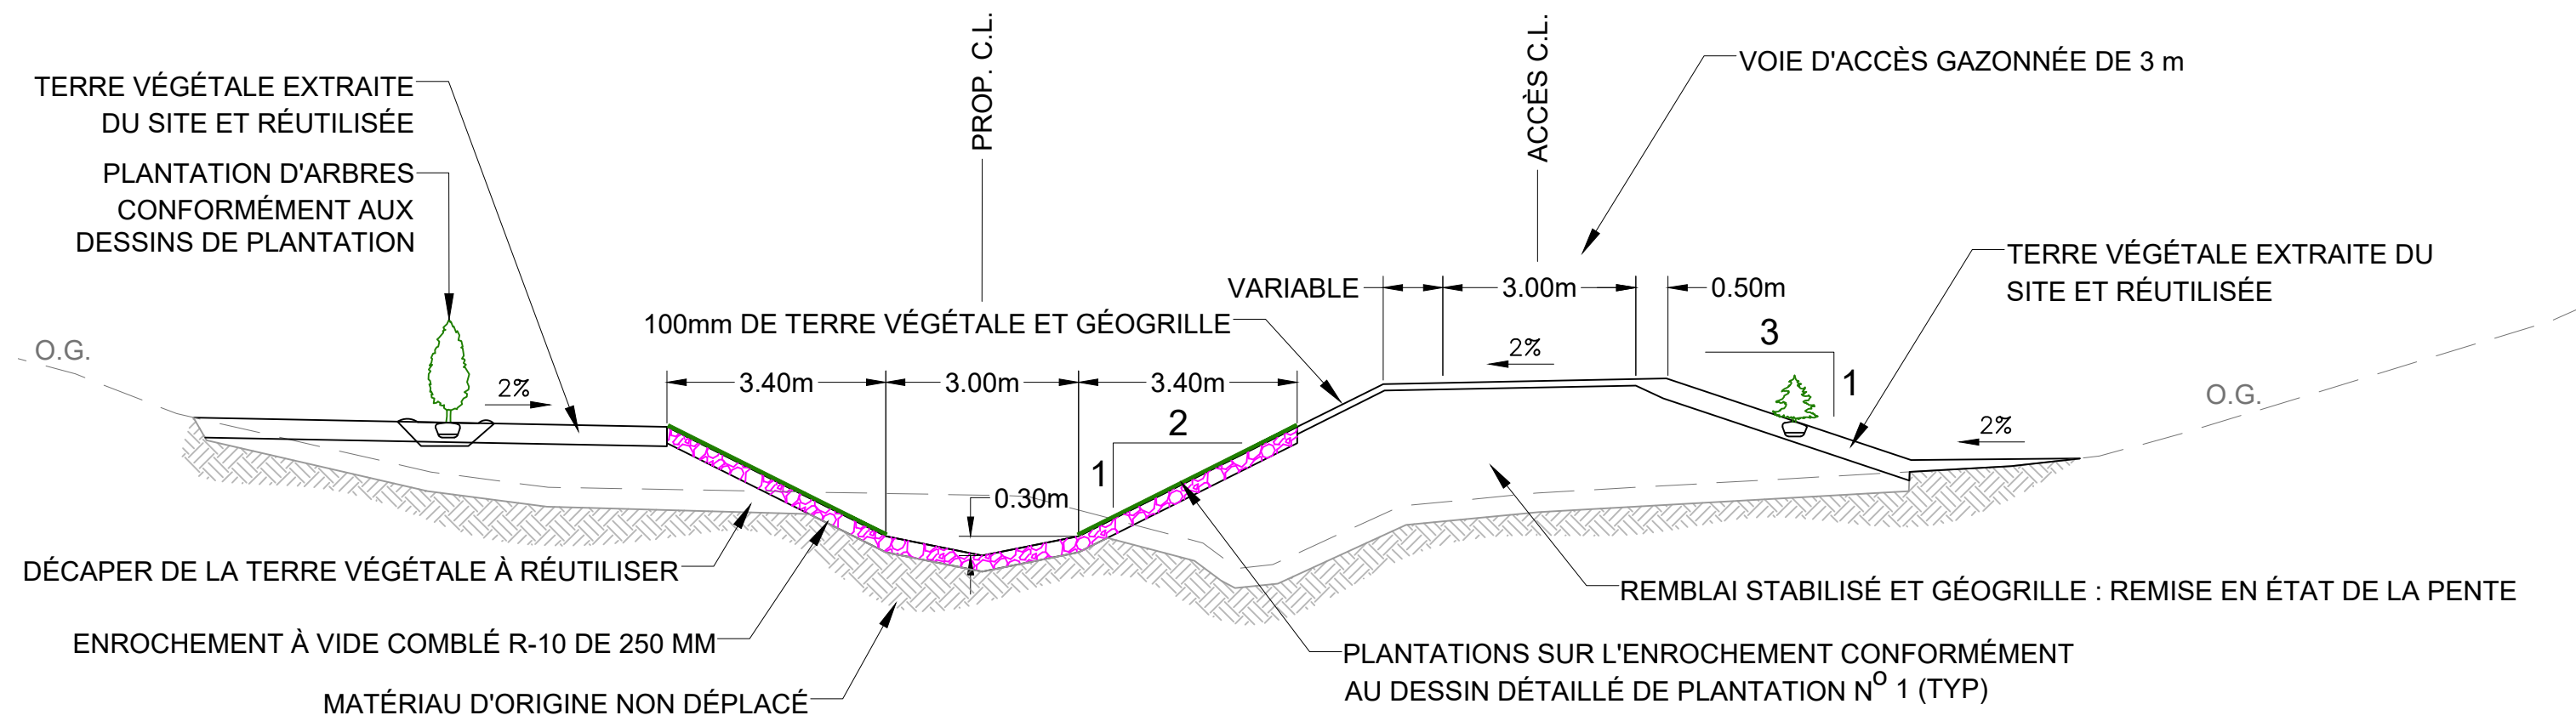

SECTION DU DÉVERSOIR C-C

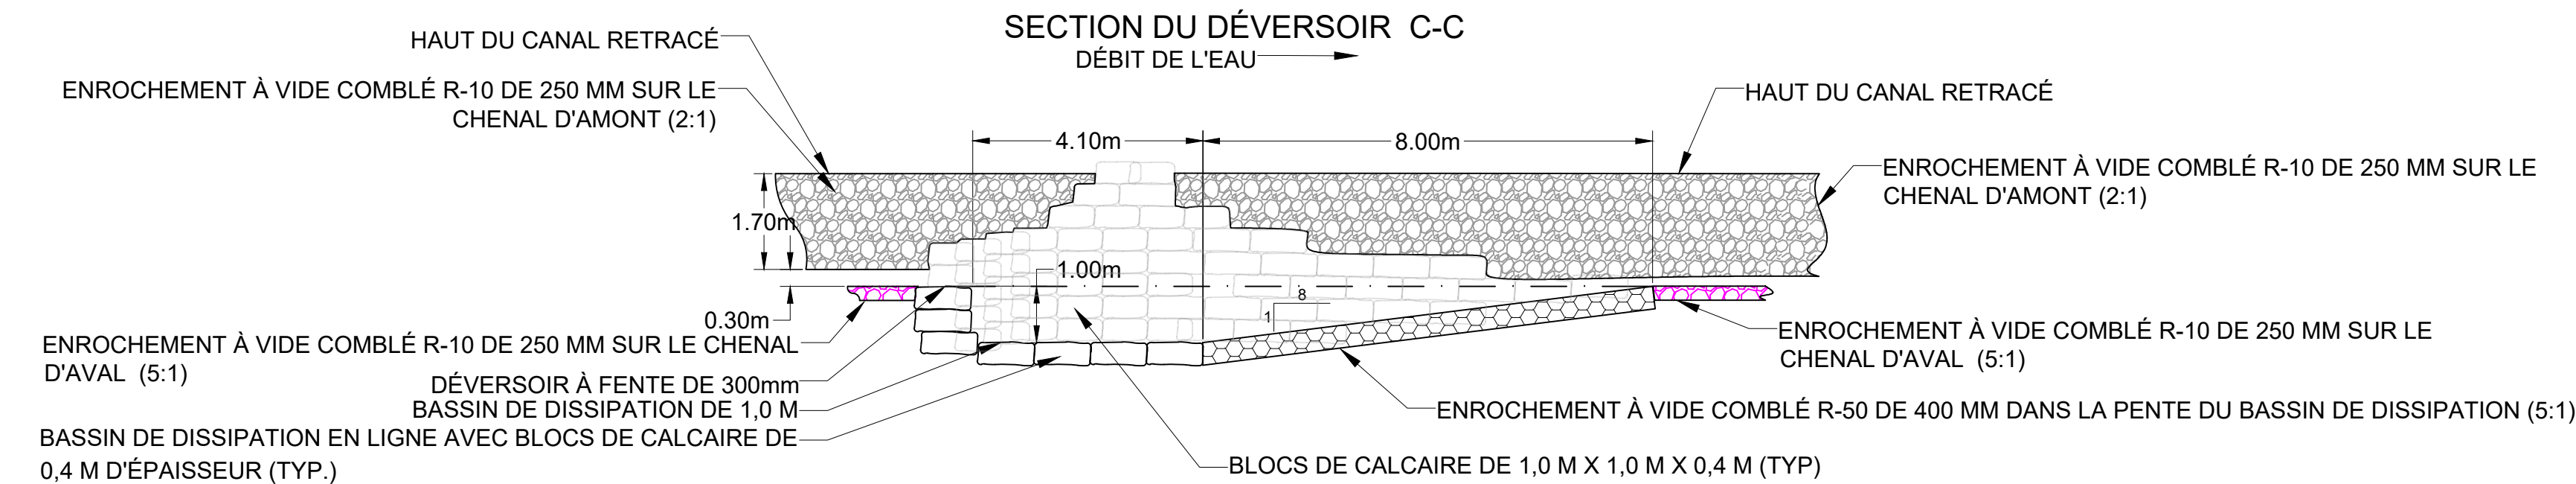

À LIRE À LA LUMIÈRE DES DOCUMENTS CONTRACTUELS

FOR REVIEW ONLY
NOT FOR CONSTRUCTION

RÉFECTION DU RAVIN
DU PARC DU RUISSEAU



SECTIONS TYPES ET DÉTAILS

Contract No. CP000772 Dwg. No. 01

Sheet 2 of 4

Carina Duclos, P.Eng. Director Marc Tremblay, C.E.T. Sr. Project Manager

Asset No.

Asset Group

McINTOSH PERRY
115 Walgreen Road, RR 3
Carleton Place, ON K7A 1J0
Tel: 613-836-2384 Fax: 613-836-3742
www.mcintoshperry.com

Des. MV Chk'd. INITIALS

Dwn. MV Chk'd. INITIALS


Utility Circ. No. CTYXXXXX Index No.

Const. Inspector NAME: Scale: N.T.S.


NOTE: The location of utilities is approximate only, the exact location should be determined by consulting the municipal authorities and utility companies concerned. The contractor shall prove the location of utilities and shall be responsible for adequate protection from damage.

No.	Description	By	Date (dd/mm/yyyy)
1	ÉMIS POUR LA CIRCULATION PUBLIQUE	MV	21/07/2023


DÉTAIL DU DÉVERSOIR

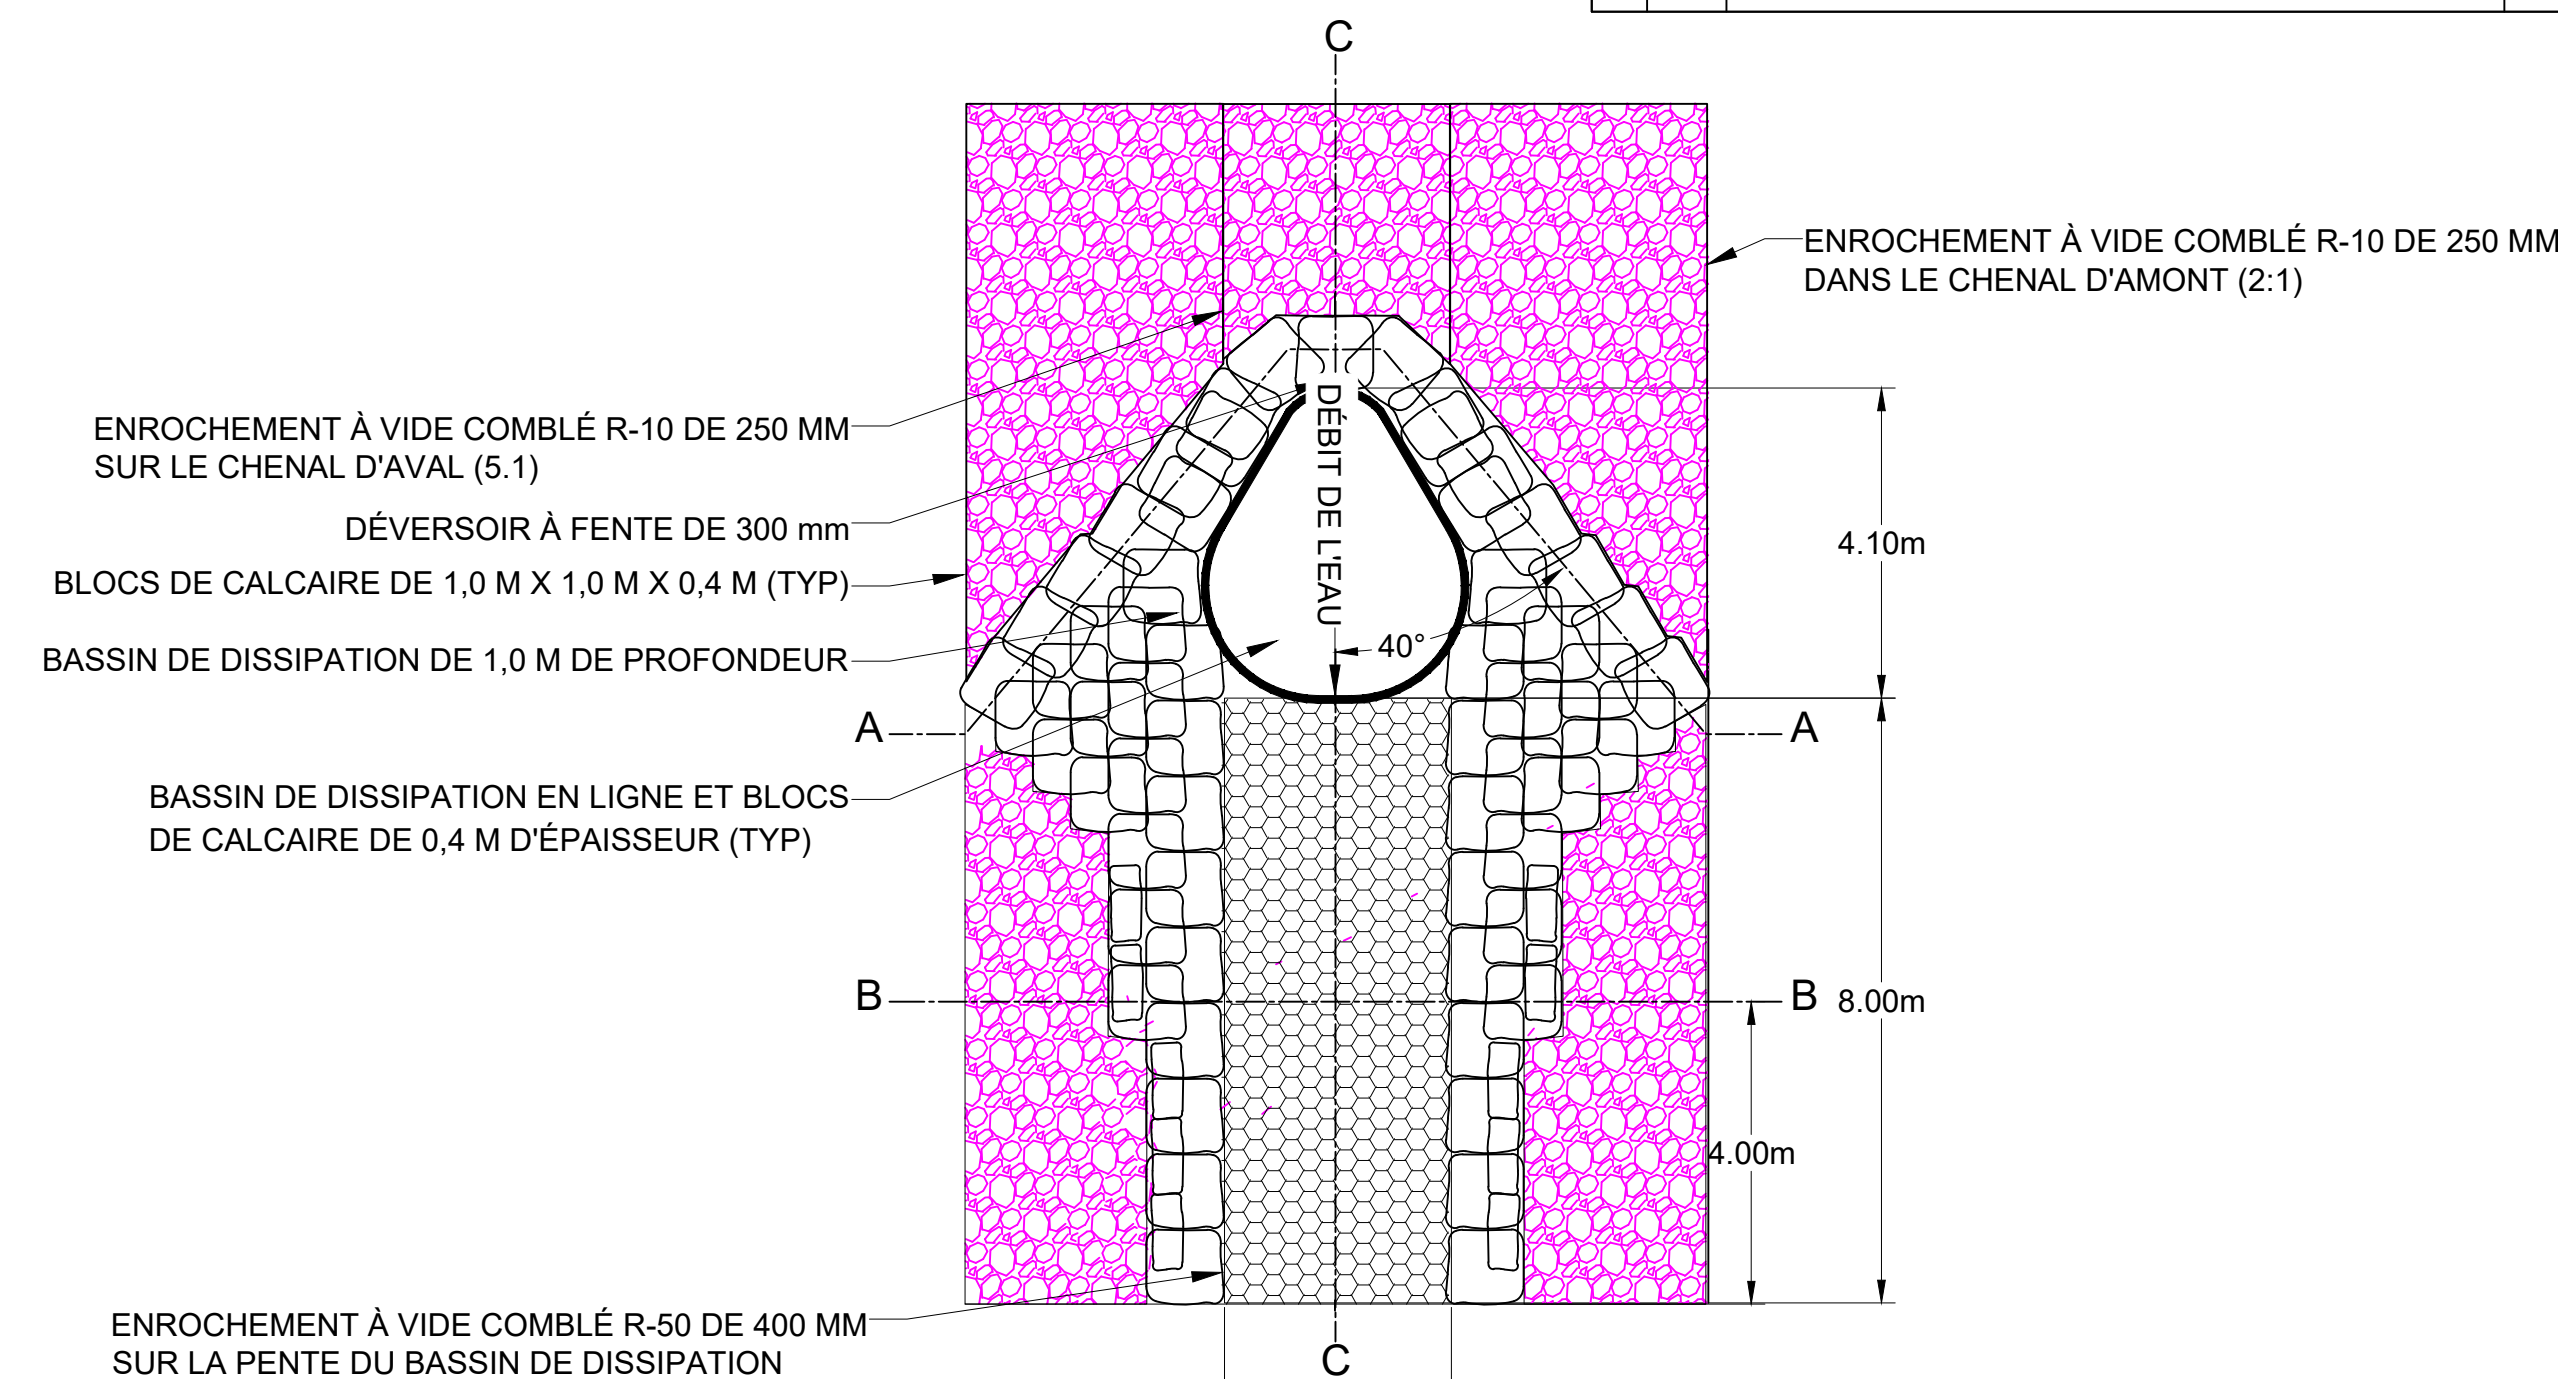

SECTION DU DÉVERSOIR A-A

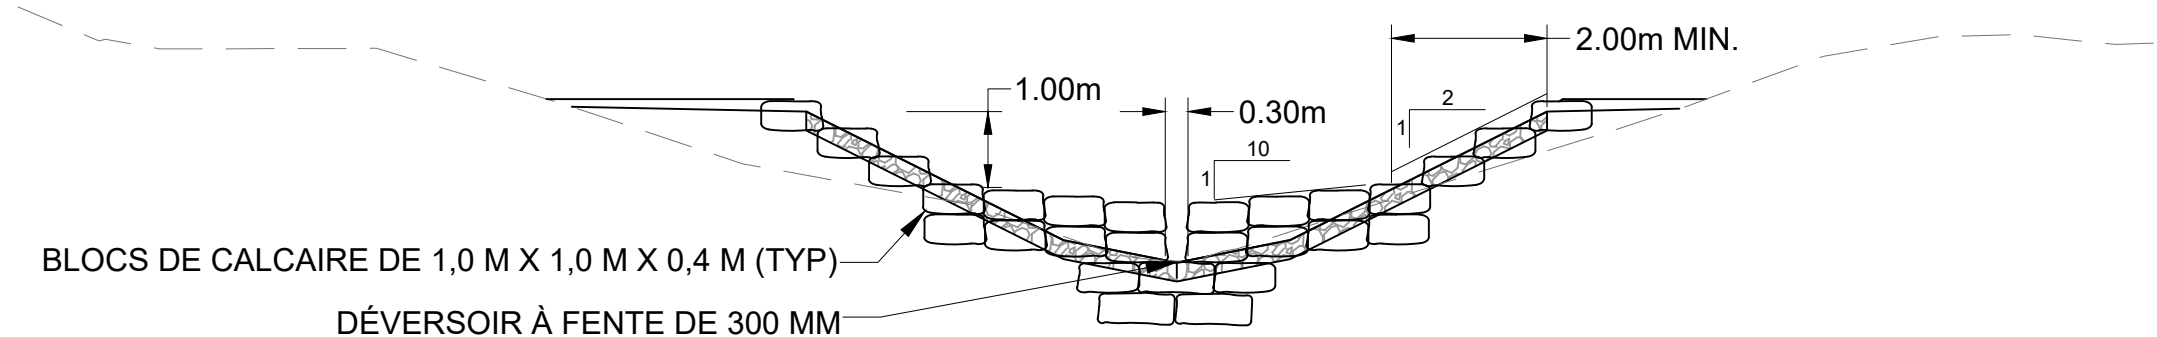

SECTION DU DÉVERSOIR B-B

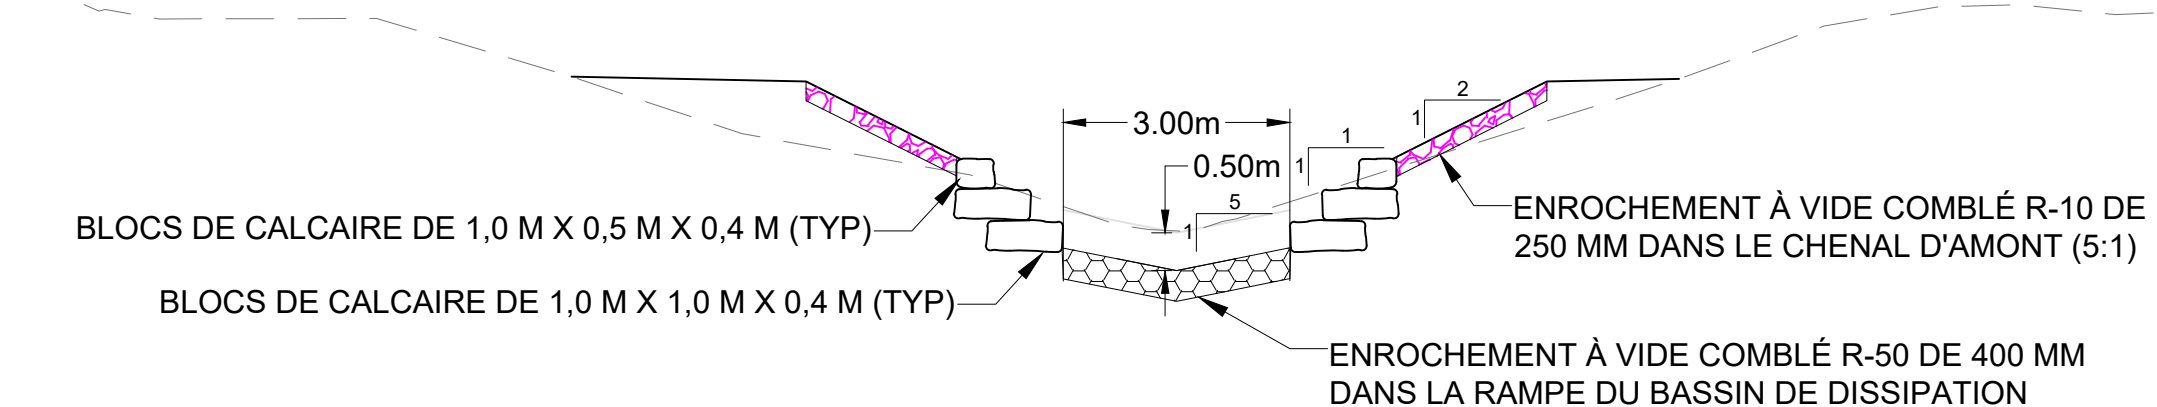

RÉFECTION DU RAVIN DU
PARC DU RUISSEAU



Contract No. CP000772 Dwg. No. 01

TRAVAUX D'ENLEVEMENT

Carina Duclos, P.Eng. Director
Marc Tremblay, C.E.T. Sr. Project Manager

McINTOSH PERRY

115 Walgreen Road, RR 3
Carrville, ON N0B 1J0
Tel: 613-836-2184 Fax: 613-836-3742
www.mcintoshperry.com

Asset No.

Asset Group

Des. MV Chk'd INITIALS

Dwn. MV Chk'd INITIALS

Utility Circ. No. Index No. CTYXXXXX

Const. Inspector

Scale: 1:500


NOTE: The location of utilities is approximate only, the exact location should be determined by consulting the municipal authorities and utility companies concerned. The contractor shall prove the location of utilities and shall be responsible for adequate protection from damage.

REVISIONS	No.	Description	By	Date (dd/mm/yyyy)
	1	ÉMIS POUR LA CIRCULATION PUBLIQUE	MV	21/07/2023

LÉGENDE:

- ARBRES À PROTÉGER (ÉMONDAGE MINEUR DES BRANCHES INFÉRIEURES)
- ARBRES À ENLEVER
- LIMITE DES TRAVAUX D'ENLEVEMENT


FOR REVIEW ONLY
NOT FOR CONSTRUCTION

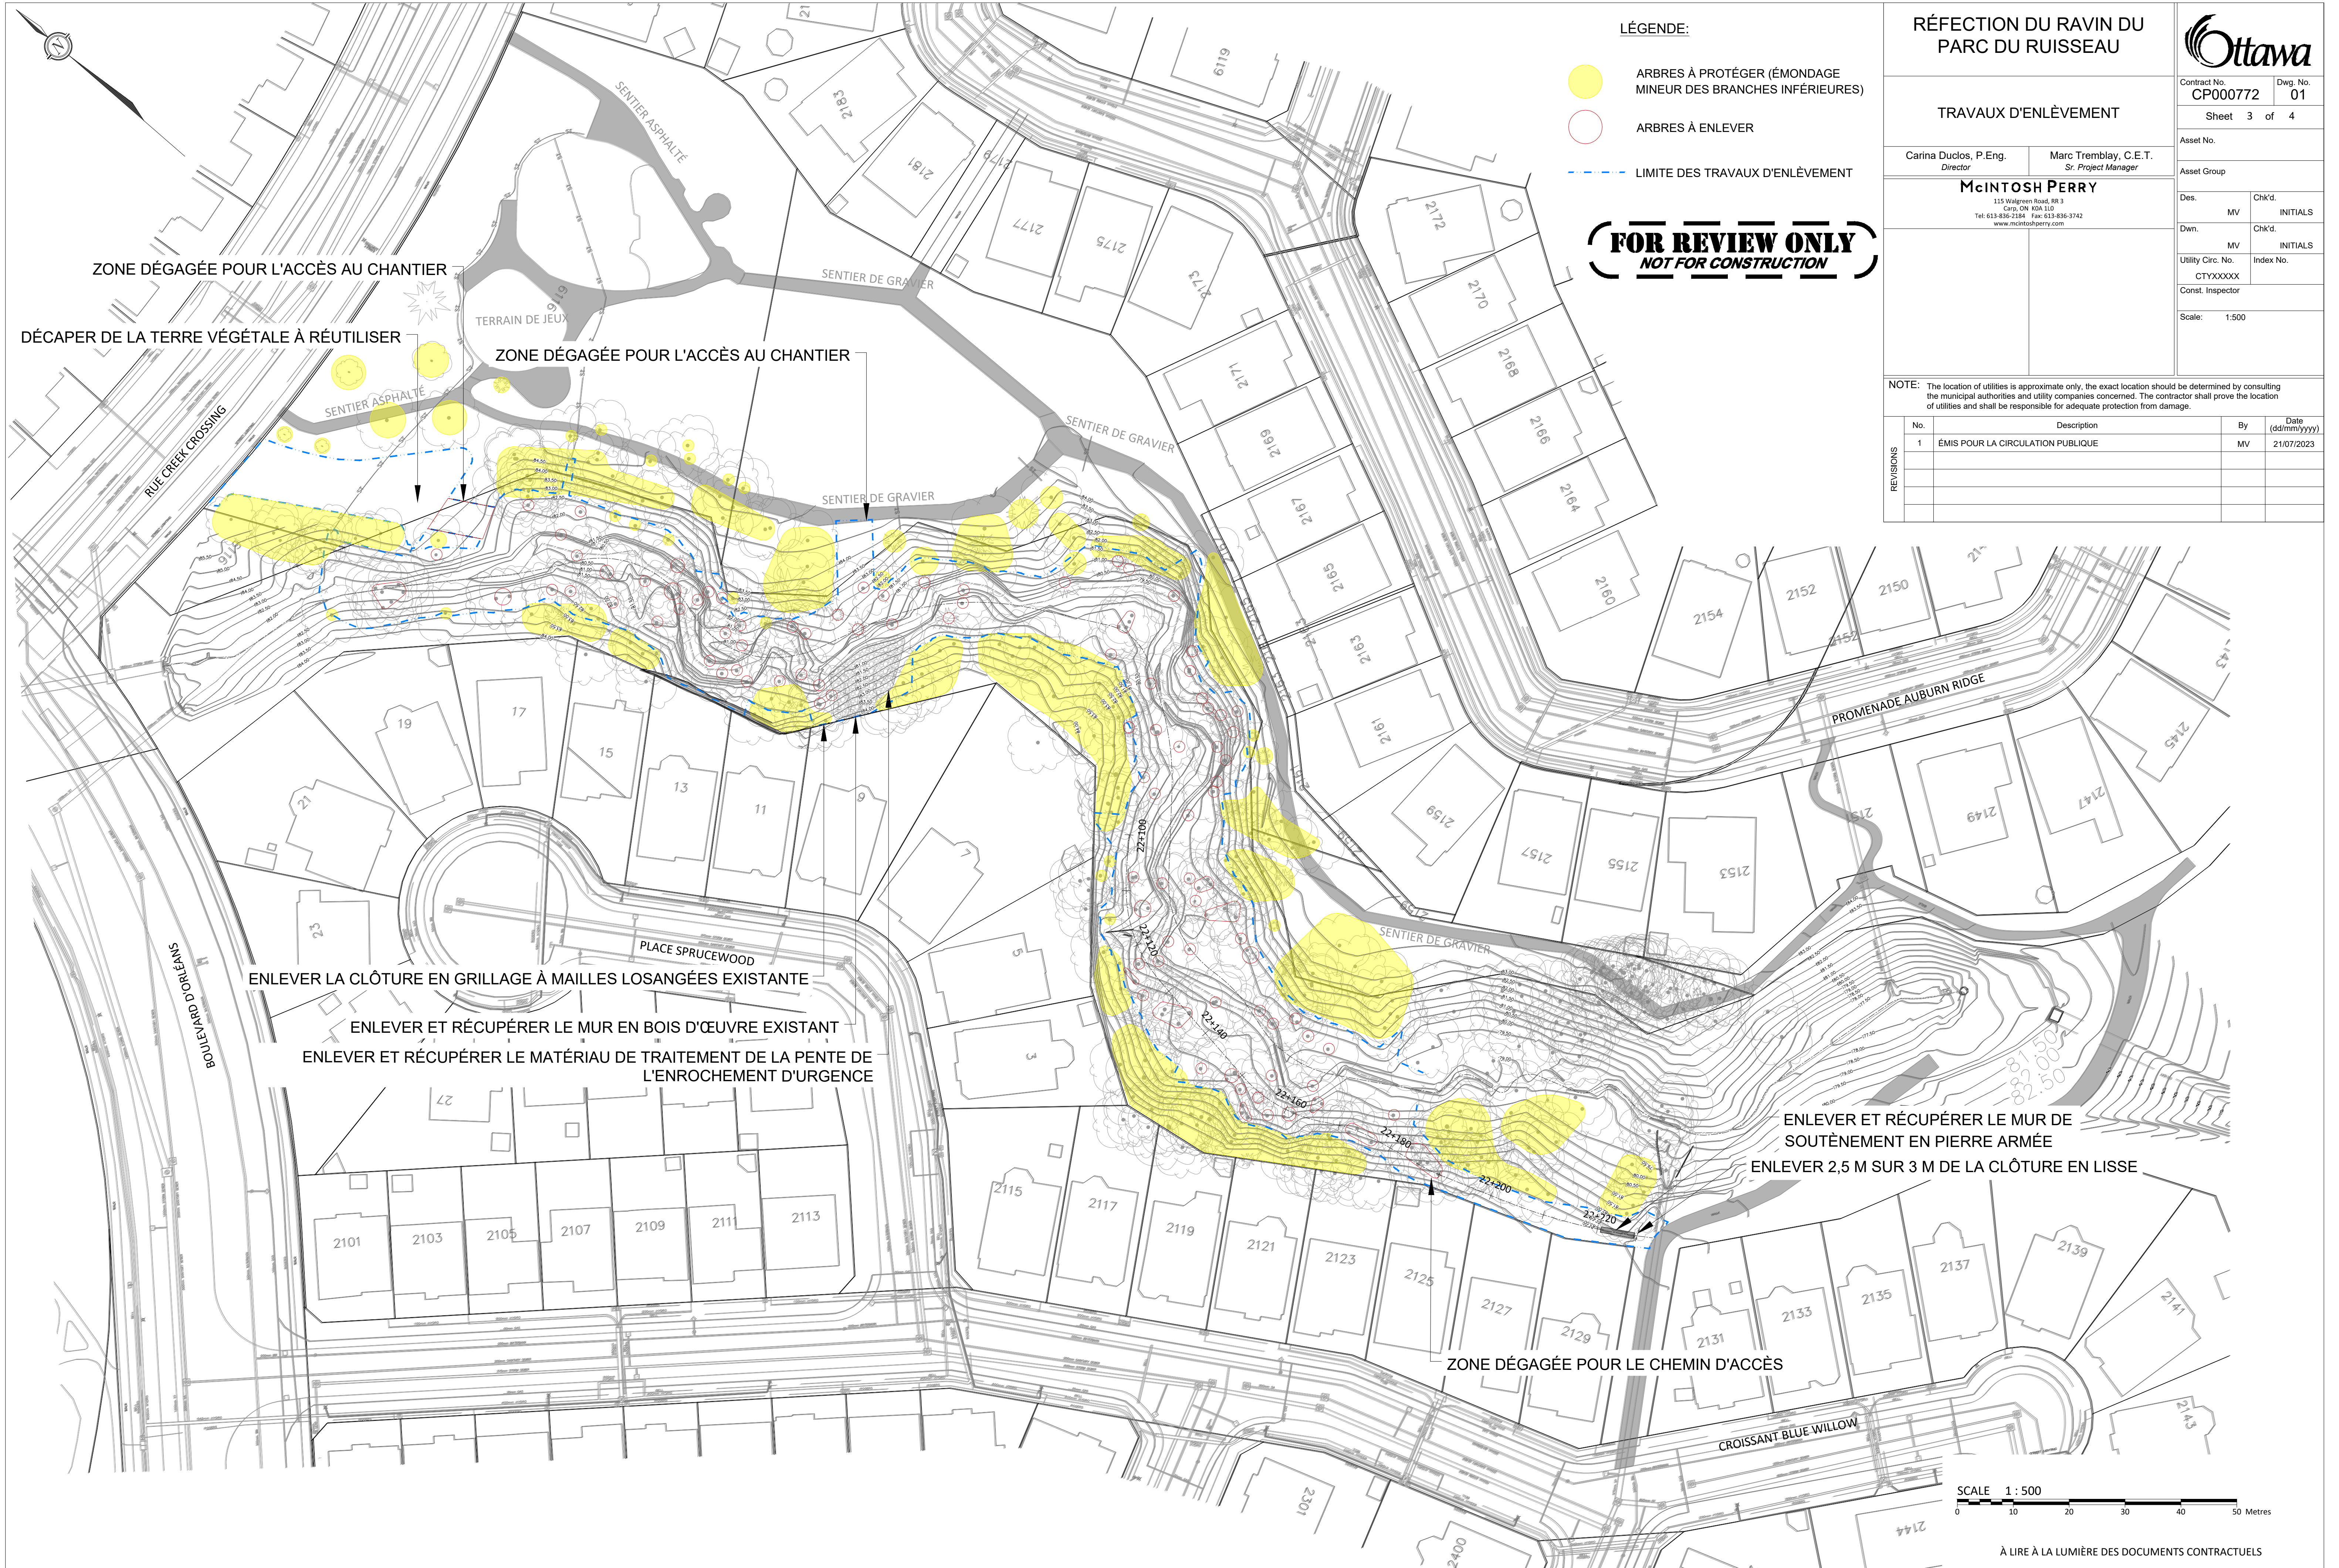

SCALE 1:500
0 10 20 30 40 50 Metres

À LIRE À LA LUMIÈRE DES DOCUMENTS CONTRACTUELS

ESSENCES D'ARBUSTES POUR LA PLANTATION SUR L'ENROCHEMENT À VIDE COMBLÉ

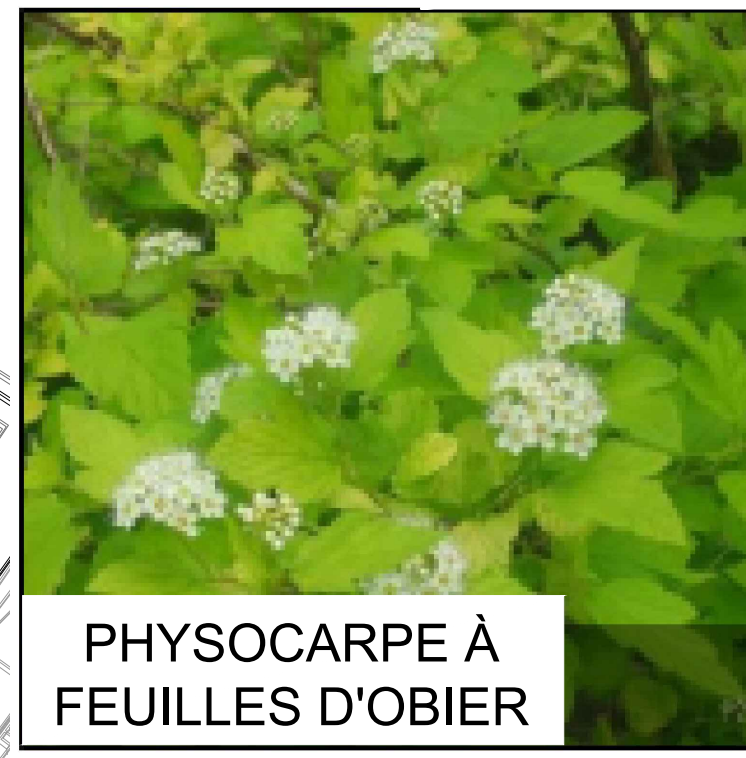


PHYSOCARPE À FEUILLES D'OBIER



CORNOUILLER STOLONIFÈRE



MYRIQUE BAUMIER

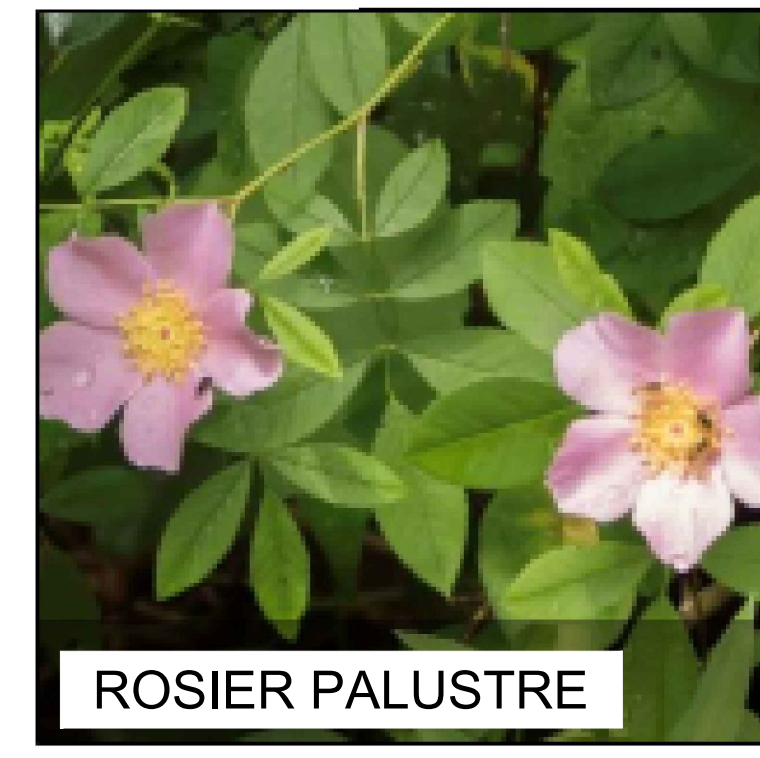

ROSIER PALUSTRE

LÉGENDE:

- PLANTATIONS D'ARBUSTES ET DE PERCHES : MÉLANGE DE SEMENCES DES MILIEUX HUMIDES DANS LE CHENAL D'AVANT ENSEMENCEMENT
- ENSEMENCEMENT AVEC GÉOGRILLE TERRASLOPE
- PLANTATIONS D'ARBUSTES ET MÉLANGE DE SEMENCES DANS LE CHENAL D'AMONT
- PLANTATION DE CONIFÈRES
- PLANTATION D'ARBRES À FEUILLES CADUQUES
- PLANTATION D'ARBUSTES

(FOR REVIEW ONLY)
NOT FOR CONSTRUCTION

RÉFECTION DU RAVIN DU PARC DU RUISSEAU



Contract No. CP000772 Dwg. No. 01

Sheet 4 of 4

PLANTATION

Carina Duclos, P.Eng. Director
Marc Tremblay, C.E.T. Sr. Project Manager


McINTOSH PERRY

115 Walgreen Road, RR 3
Caledon, ON N0A 1L0
Tel: 613-836-2184 Fax: 613-836-3742
www.mcintoshperry.com


Des.	MV	Chk'd.	INITIALS
Dwn.	MV	Chk'd.	INITIALS
Utility Circ. No.	CTYXXXXX	Index No.	
Const. Inspector			
Scale:	1:500		

NOTE: The location of utilities is approximate only, the exact location should be determined by consulting the municipal authorities and utility companies concerned. The contractor shall prove the location of utilities and shall be responsible for adequate protection from damage.

No.	Description	By	Date (dd/mm/yyyy)
1	ÉMIS POUR LA CIRCULATION PUBLIQUE	MV	21/07/2023

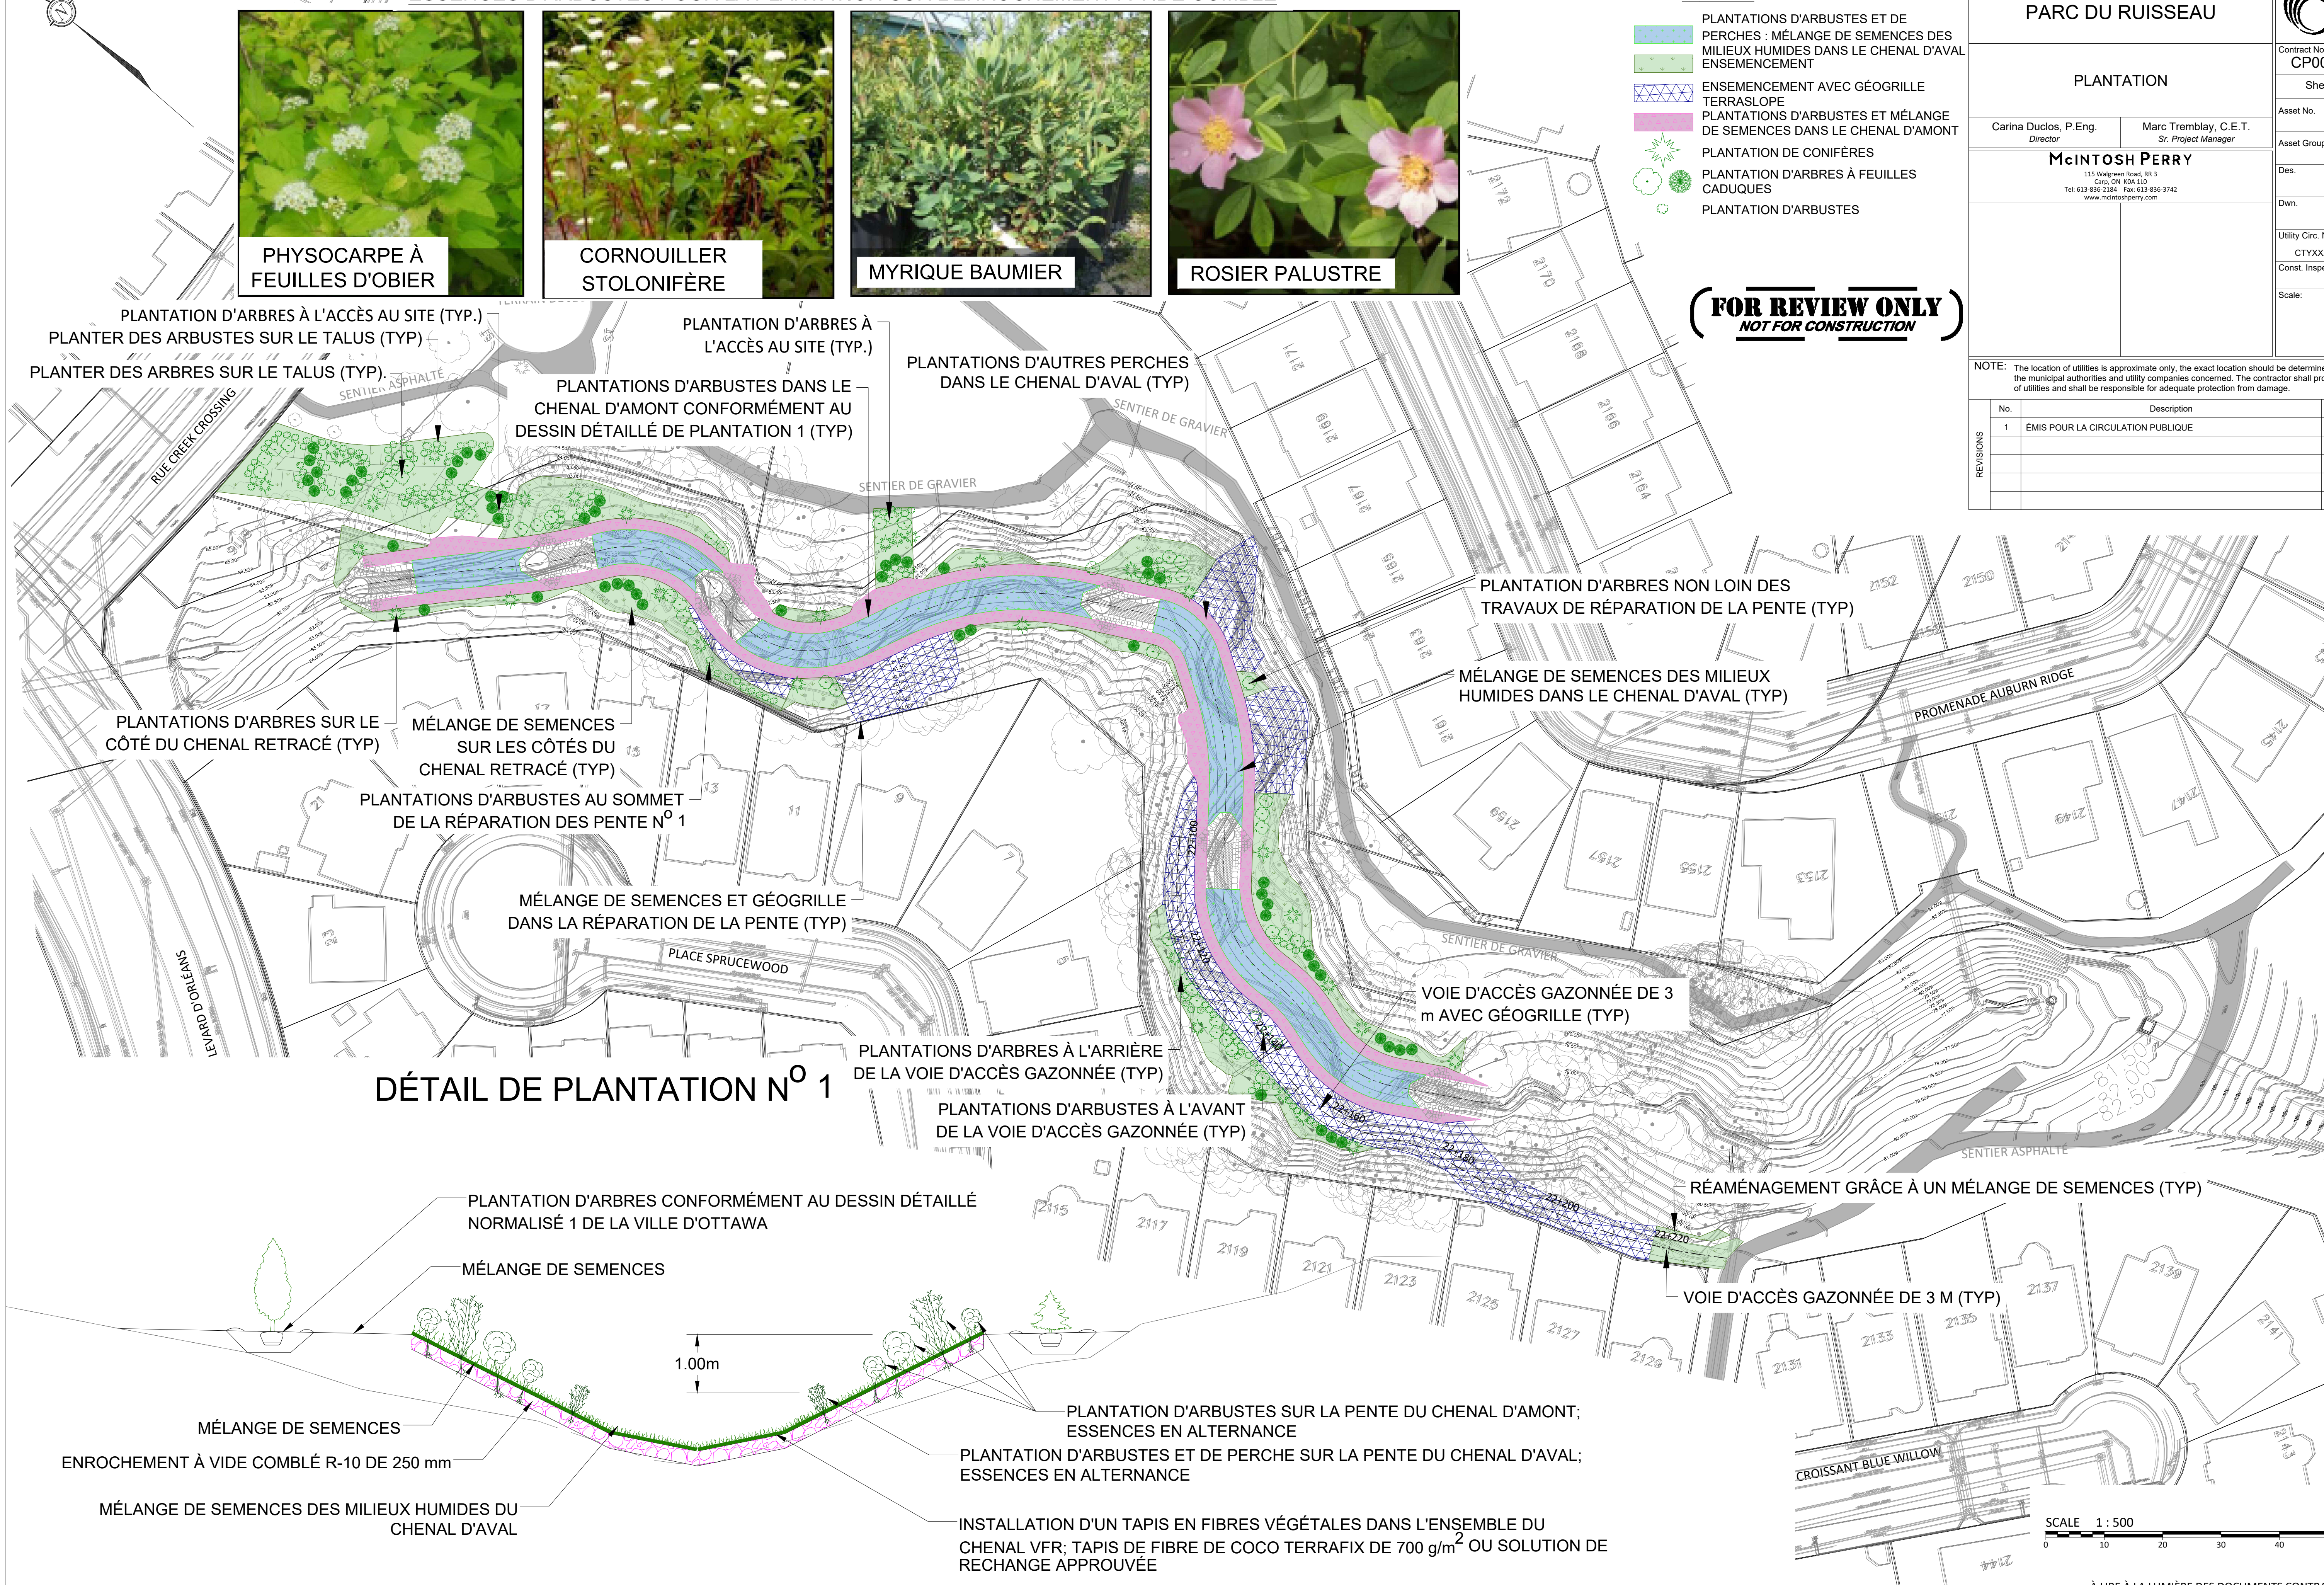

DÉTAIL DE PLANTATION N° 1

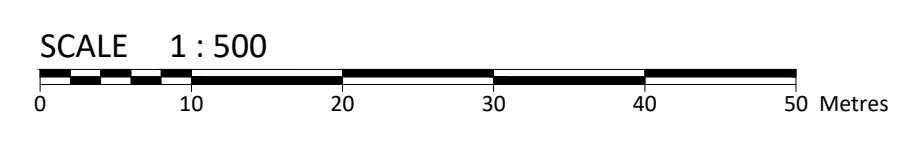

SCALE 1:500
À LIRE À LA LUMIÈRE DES DOCUMENTS CONTRACTUELS