



# CHEMIN ALBION

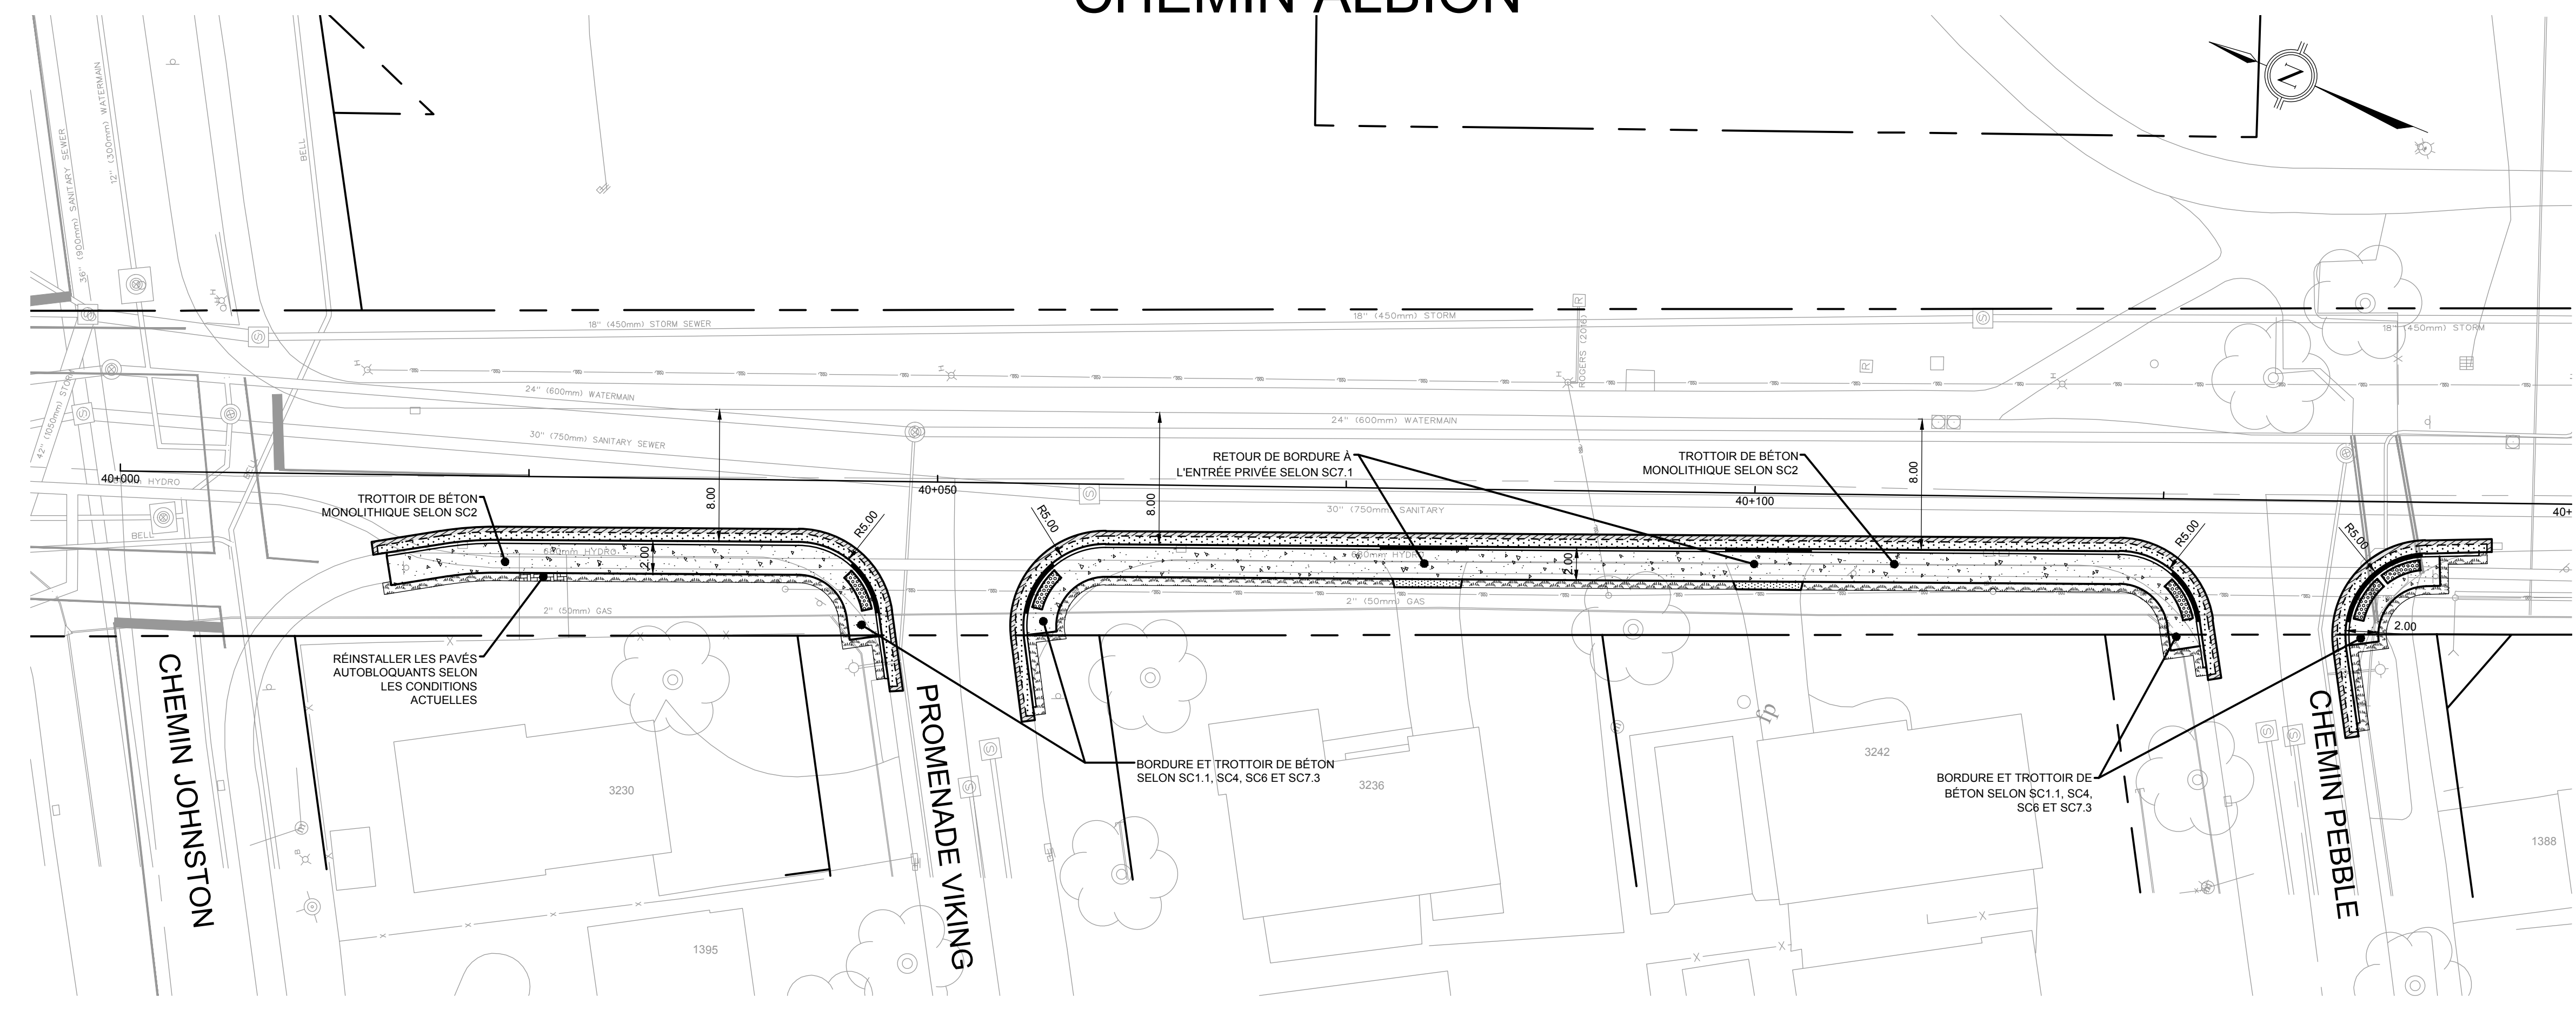

# CHEMIN ALBION

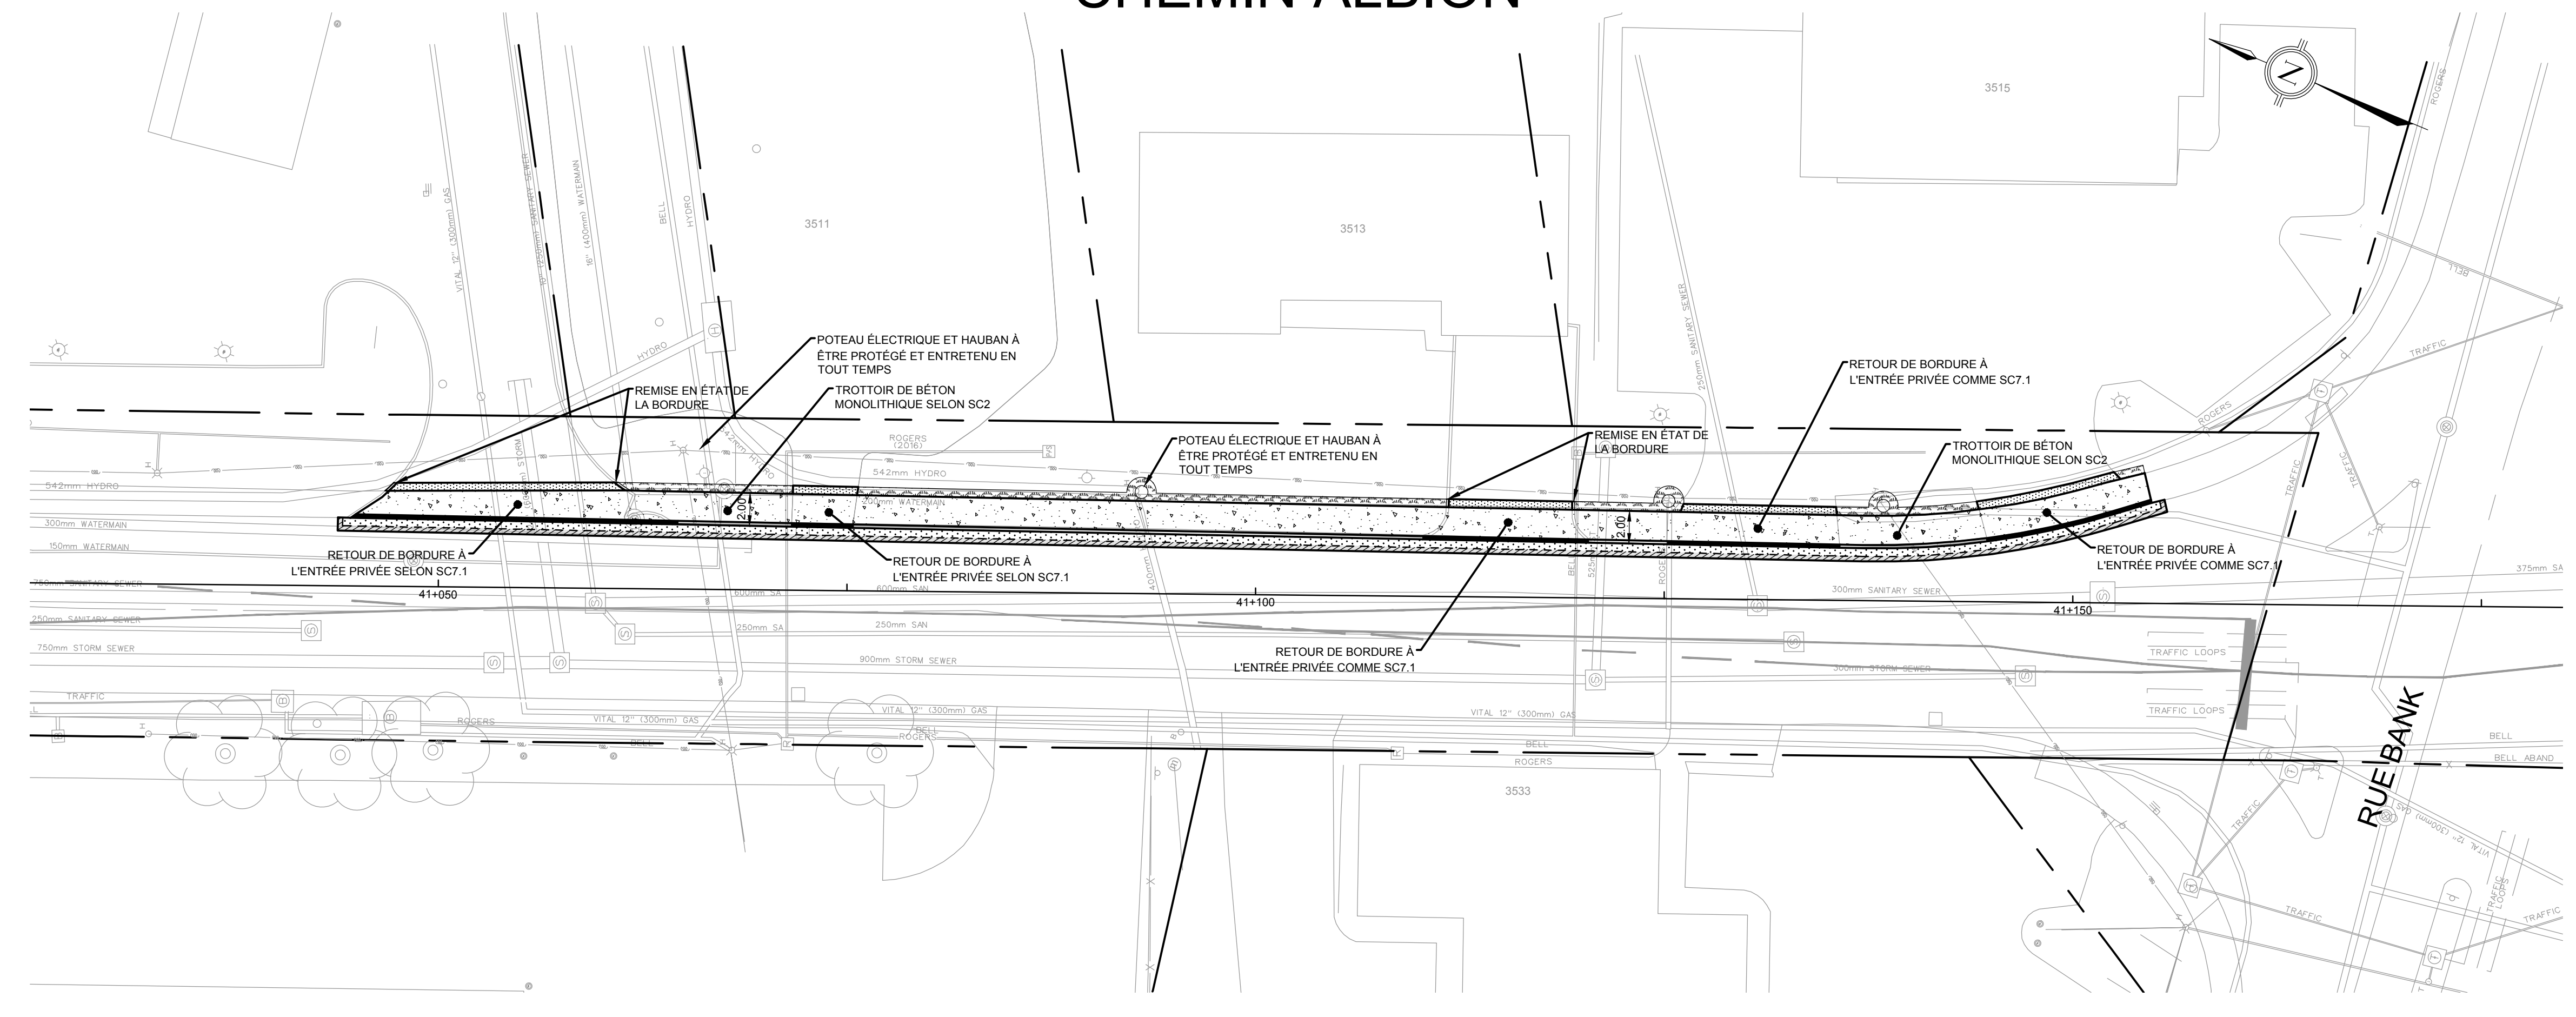

MESURES ATM DE MACFARLANE,  
 NASKAPI, WHITE ALDER ET  
 ALBION

**Ottawa**

Contract No. CP000778 Dwg. No. XXX  
 Sheet XX of XX

Asset No. LN57300

Carina Duclos, P.Eng. Larry McKellop, M.Eng., P.Eng.  
 Director, Infrastructure and Water Services Project Manager



**CIMA+**

Des. J. ADAMS Chk'd. T. KENNEDY  
 Dwn. S.C. POGGIOLI Chk'd. -  
 Utility Circ. No. CTYxxxxxx Index No. -  
 Const. Inspector

Scale: 1:250  
 0m 2.5 5 10

NOTE: The location of utilities is approximate only, the exact location should be determined by consulting the municipal authorities and utility companies concerned. The contractor shall prove the location of utilities and shall be responsible for adequate protection from damage.

No.	Description	By	Date (dd/mm/yy)
1	ÉMIS POUR CONSULTATION PUBLIQUE	TK	22/02/24
2			
3			
4			
5			

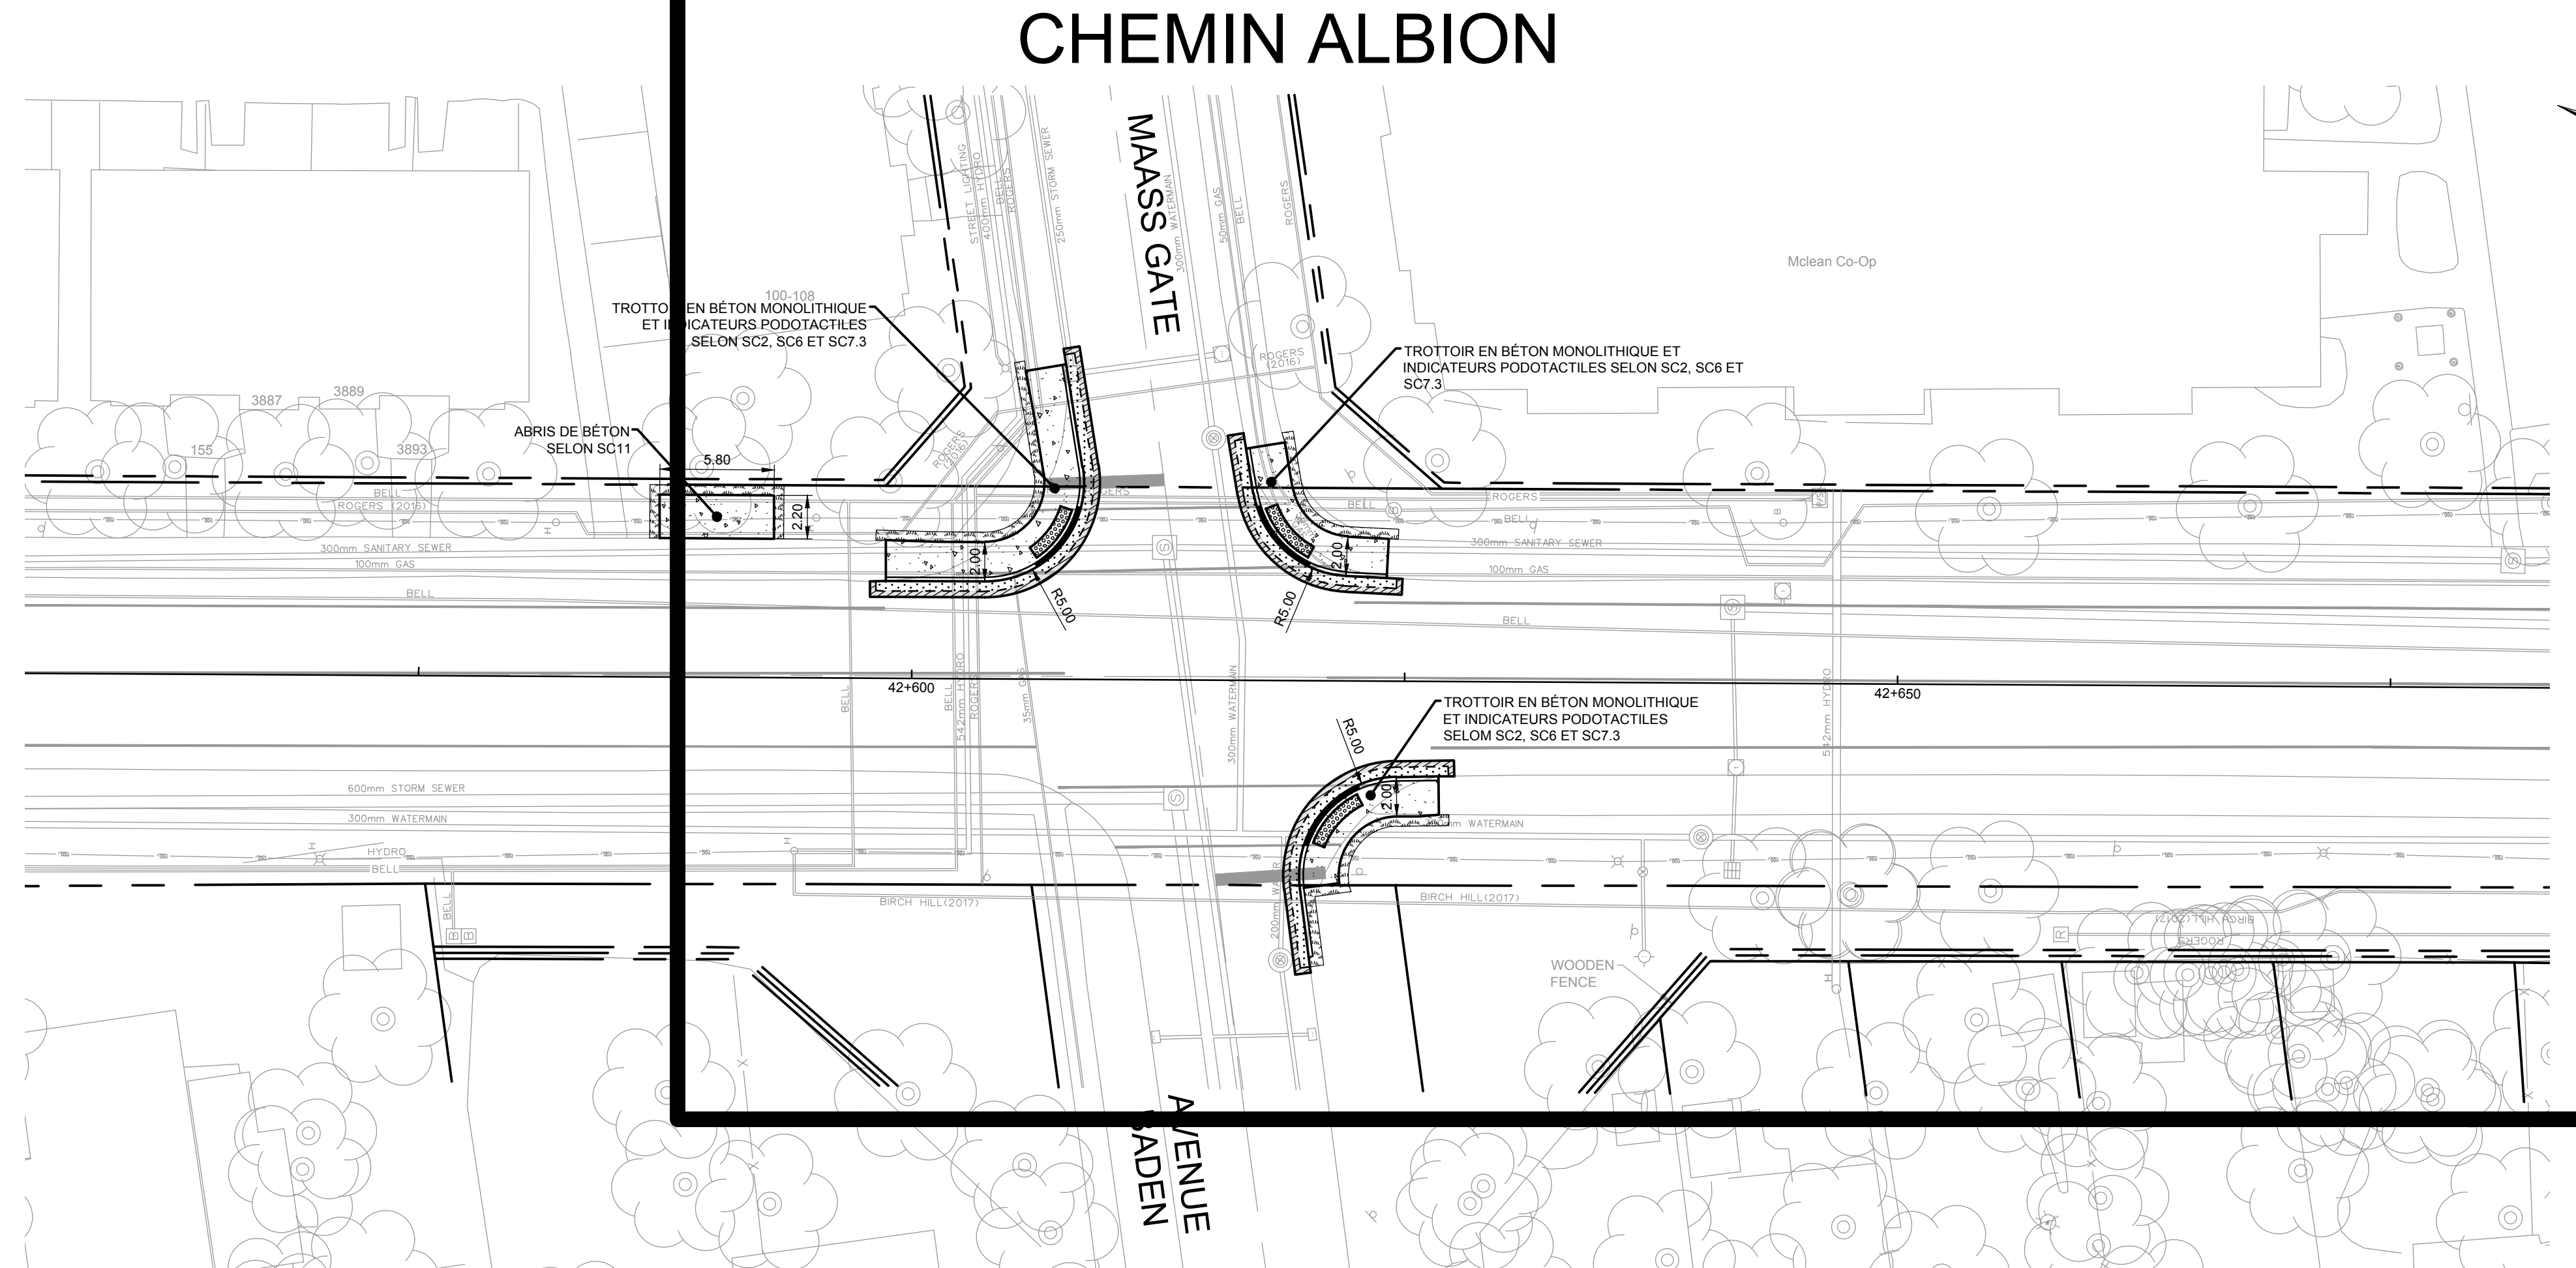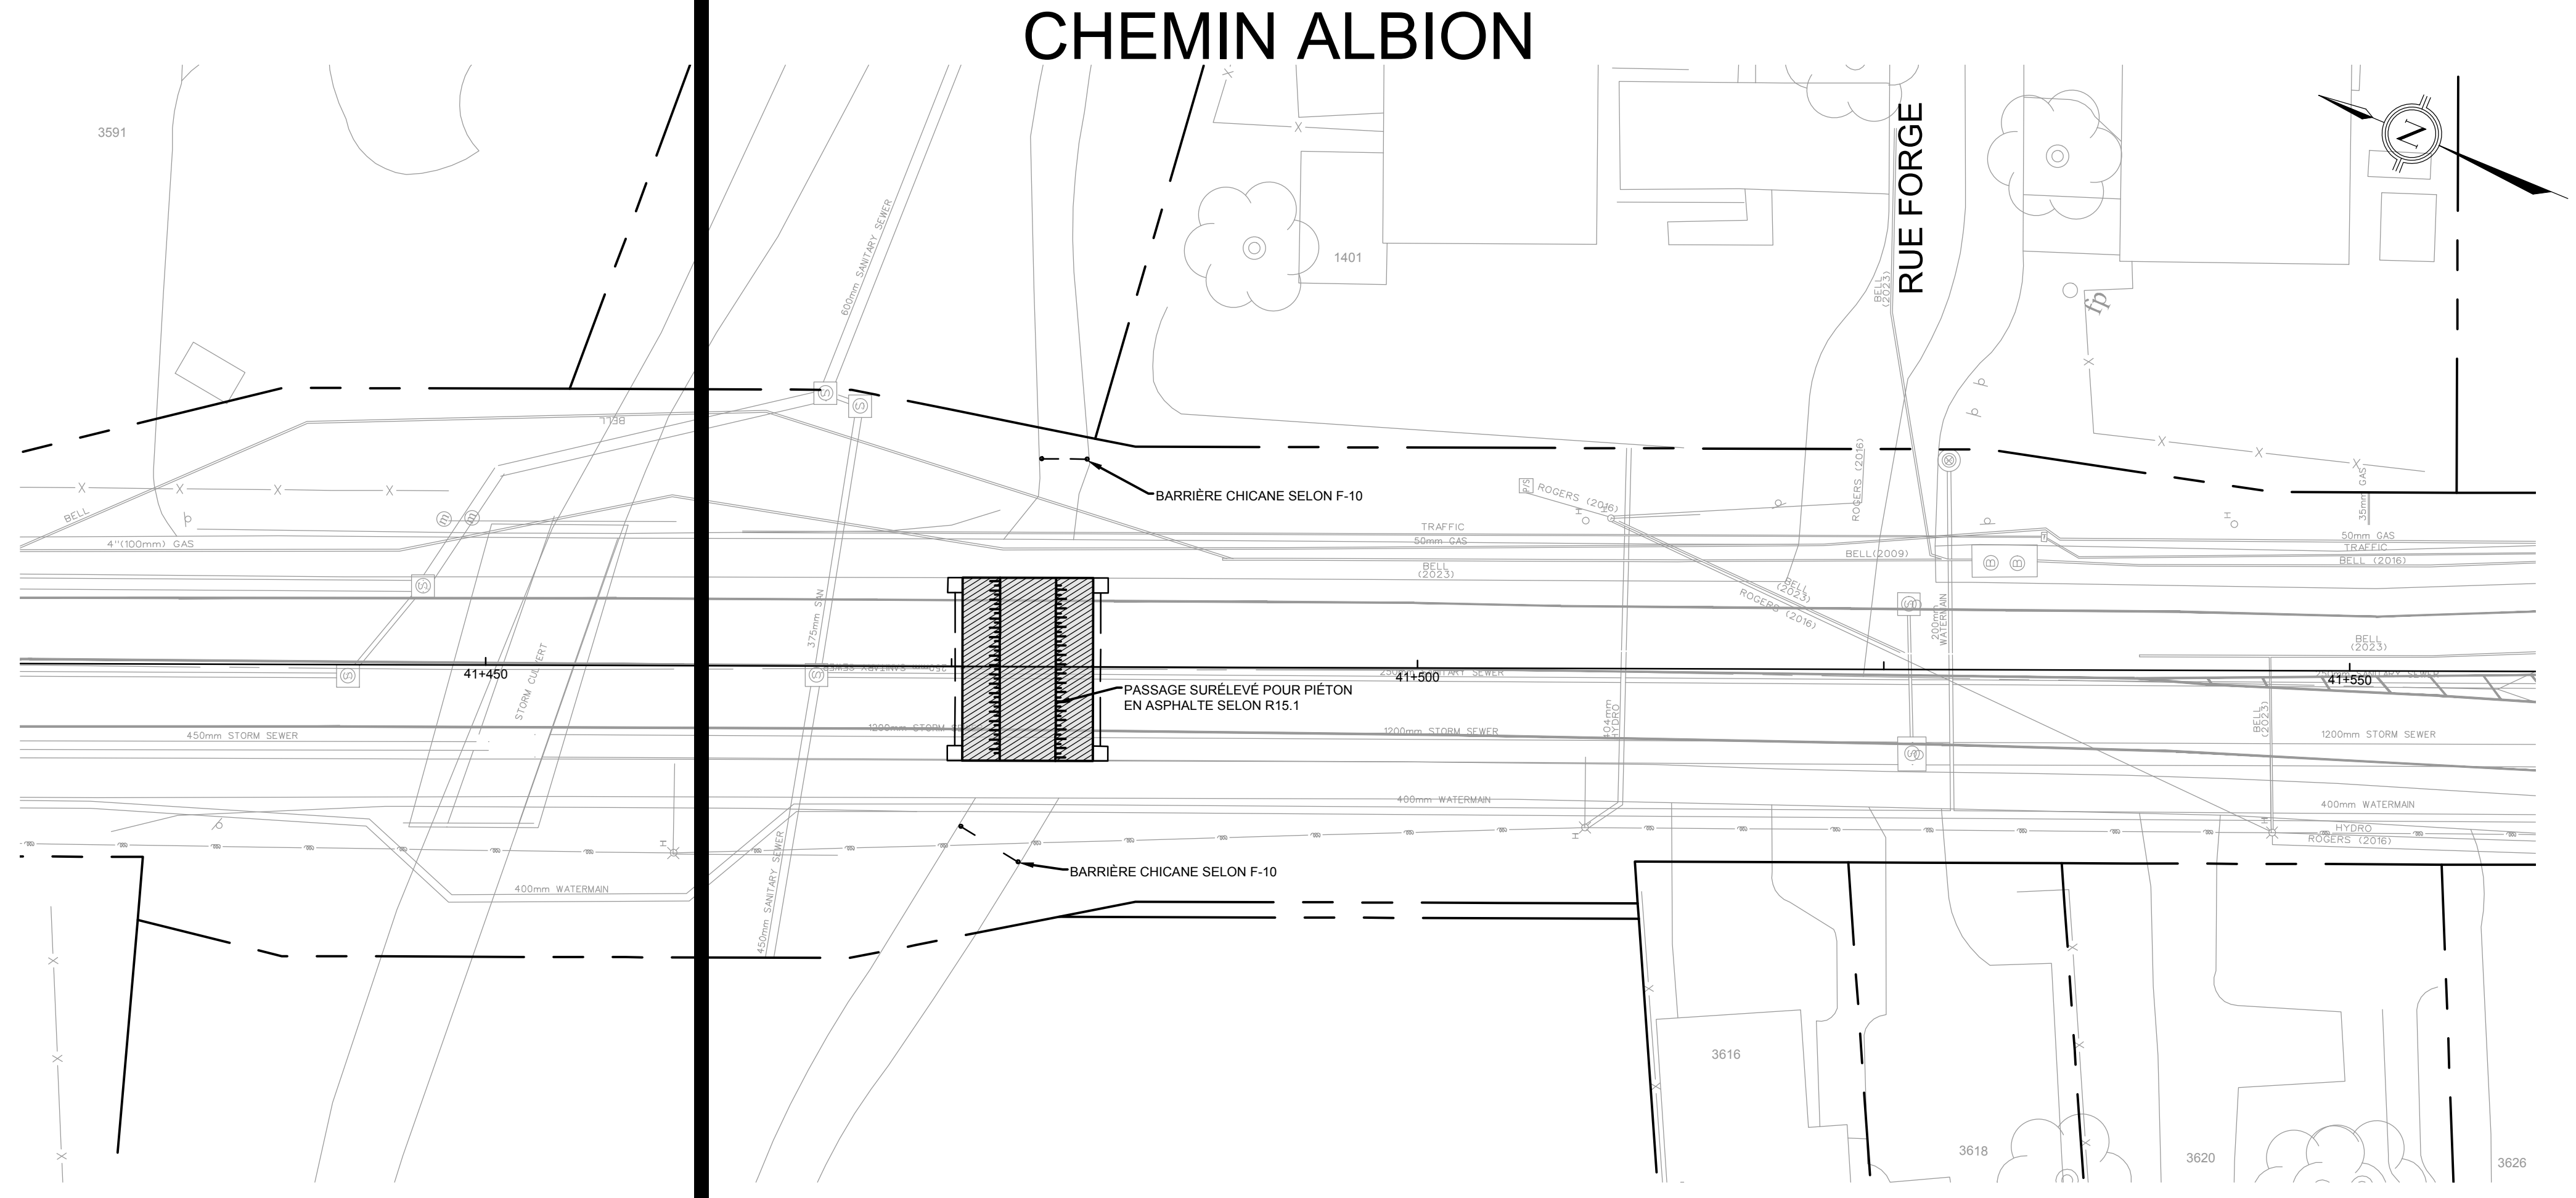

MESURES ATM DE MACFARLANE,  
 NASKAPI, WHITE ALDER ET  
 ALBION

**Ottawa**

Contract No. CP000778 Dwg. No. XX  
 Sheet XX of XX

Asset No. LN57300

Carina Duclos, P.Eng. Director, Infrastructure and Water Services  
 Larry McKellop, M.Eng., P.Eng. Project Manager

**CIMA+**

Des. J. ADAMS Chk'd. T. KENNEDY  
 Dwn. S.C. POGGIOLI Chk'd. -  
 Utility Circ. No. CTYxxxxxx Index No. -  
 Const. Inspector -


Scale: 1:250  
 0m 2.5 5 10

NOTE: The location of utilities is approximate only, the exact location should be determined by consulting the municipal authorities and utility companies concerned. The contractor shall prove the location of utilities and shall be responsible for adequate protection from damage.


No.	Description	By	Date (dd/mm/yy)
1	ÉMIS POUR CONSULTATION PUBLIQUE	TK	22/02/24
2			
3			
4			
5			

Page Setup: ---  
 Drawing Frame: 790mm x 544mm City of Ottawa 2008 (Rev.0)  
 Plot Date: Thursday, February 22, 2024 10:15:14 AM  
 Thursday, February 22, 2024 10:11:19 AM  
 Consultants Information: Z:\Cma-CID\OTL\Projects\AA001000-ADD1489\AA001113F\_OTL\_Traffic Calming\_Mesures A1 4 Locations\310\_Dwg\Civil\CP000778-LN67200-ggl\wgat Saved

# CHEMIN ALBION

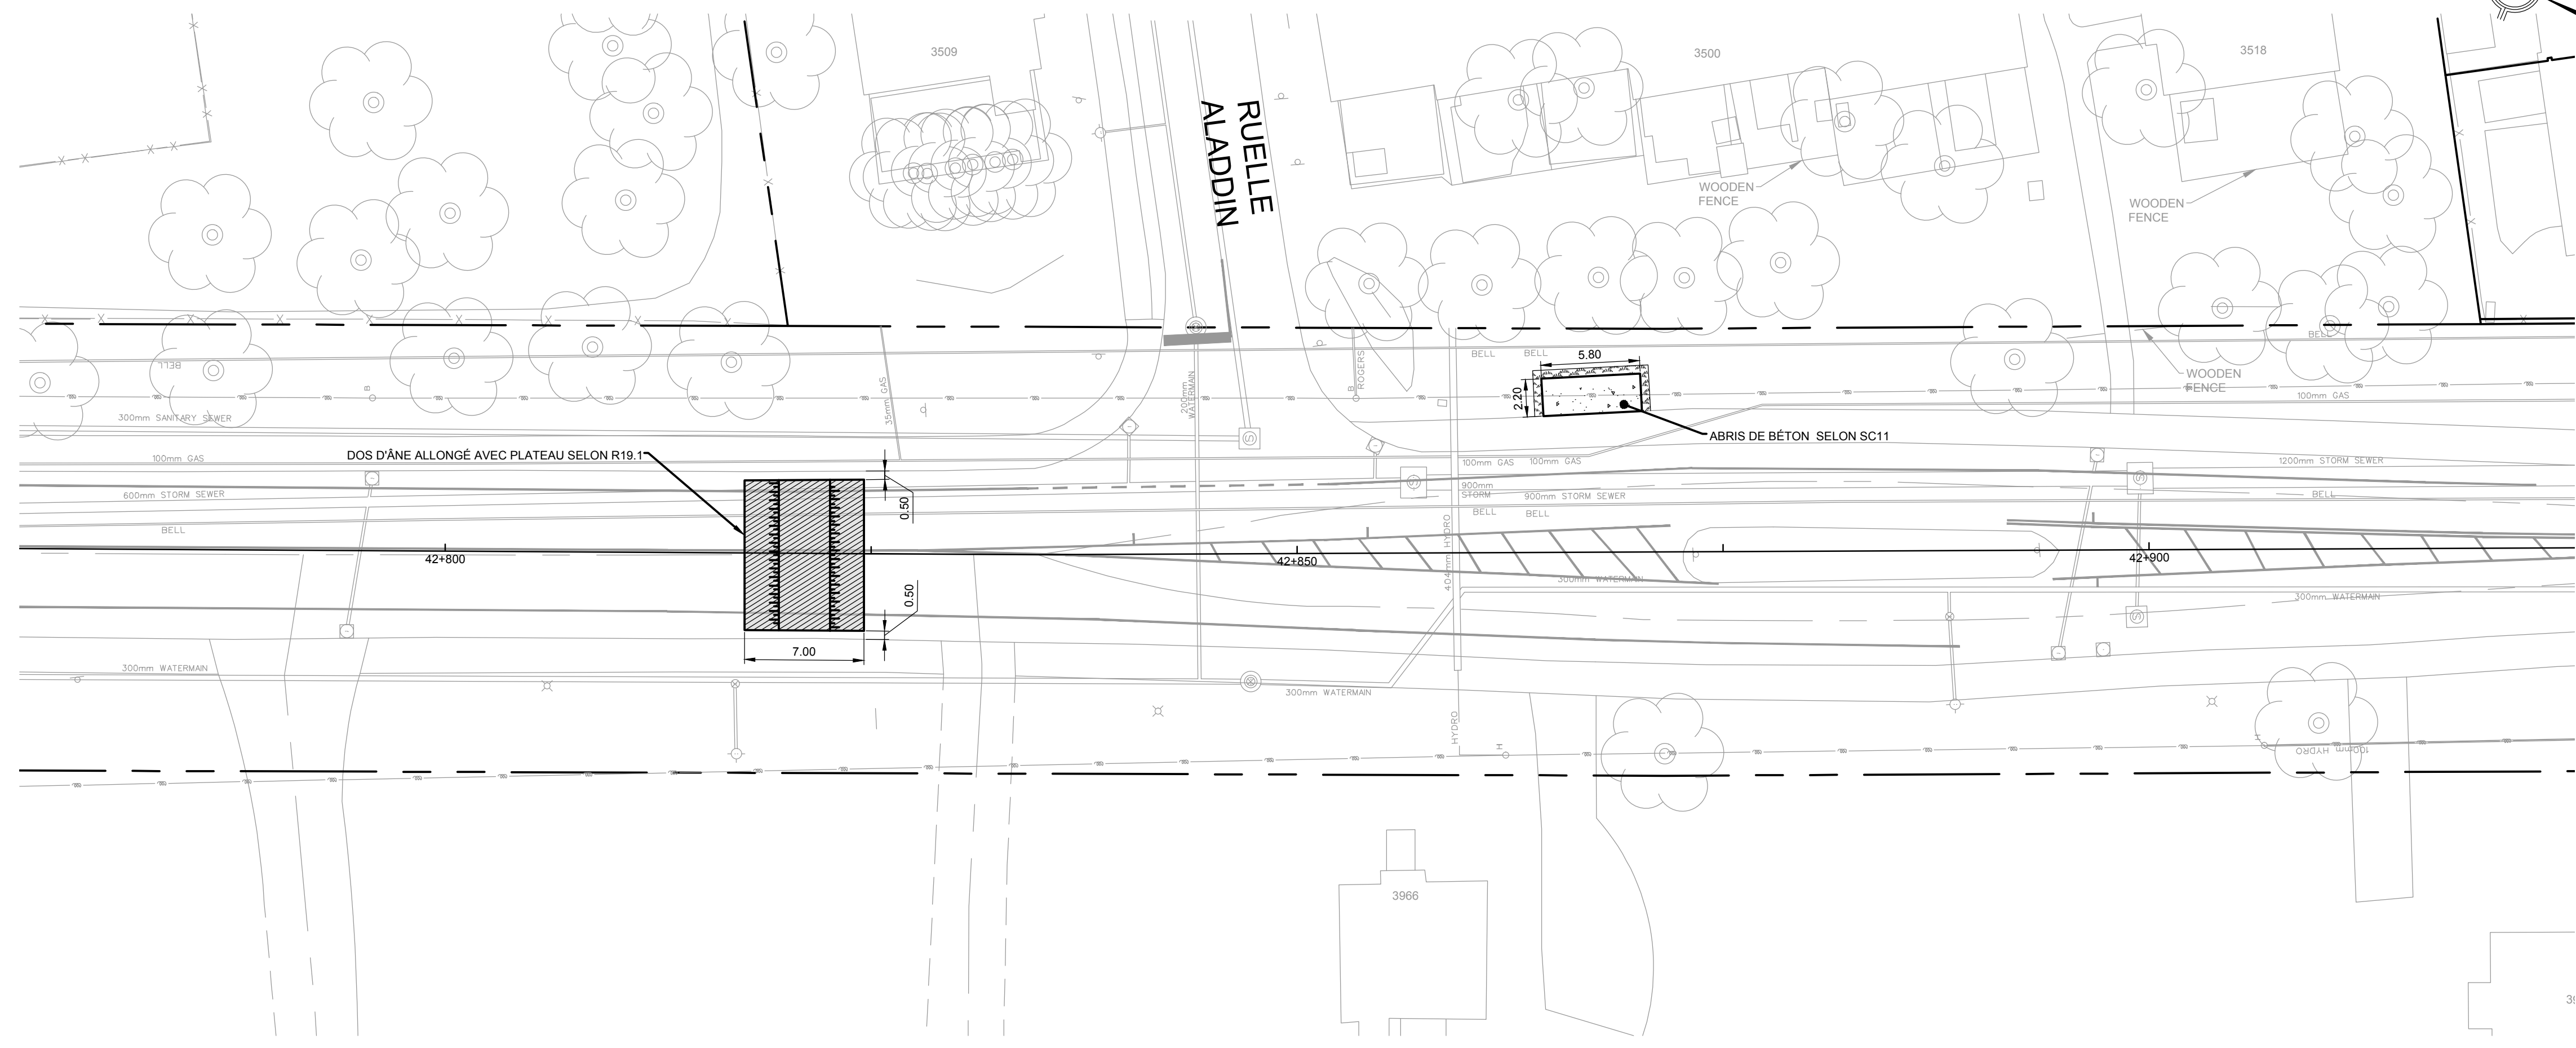

# CHEMIN ALBION

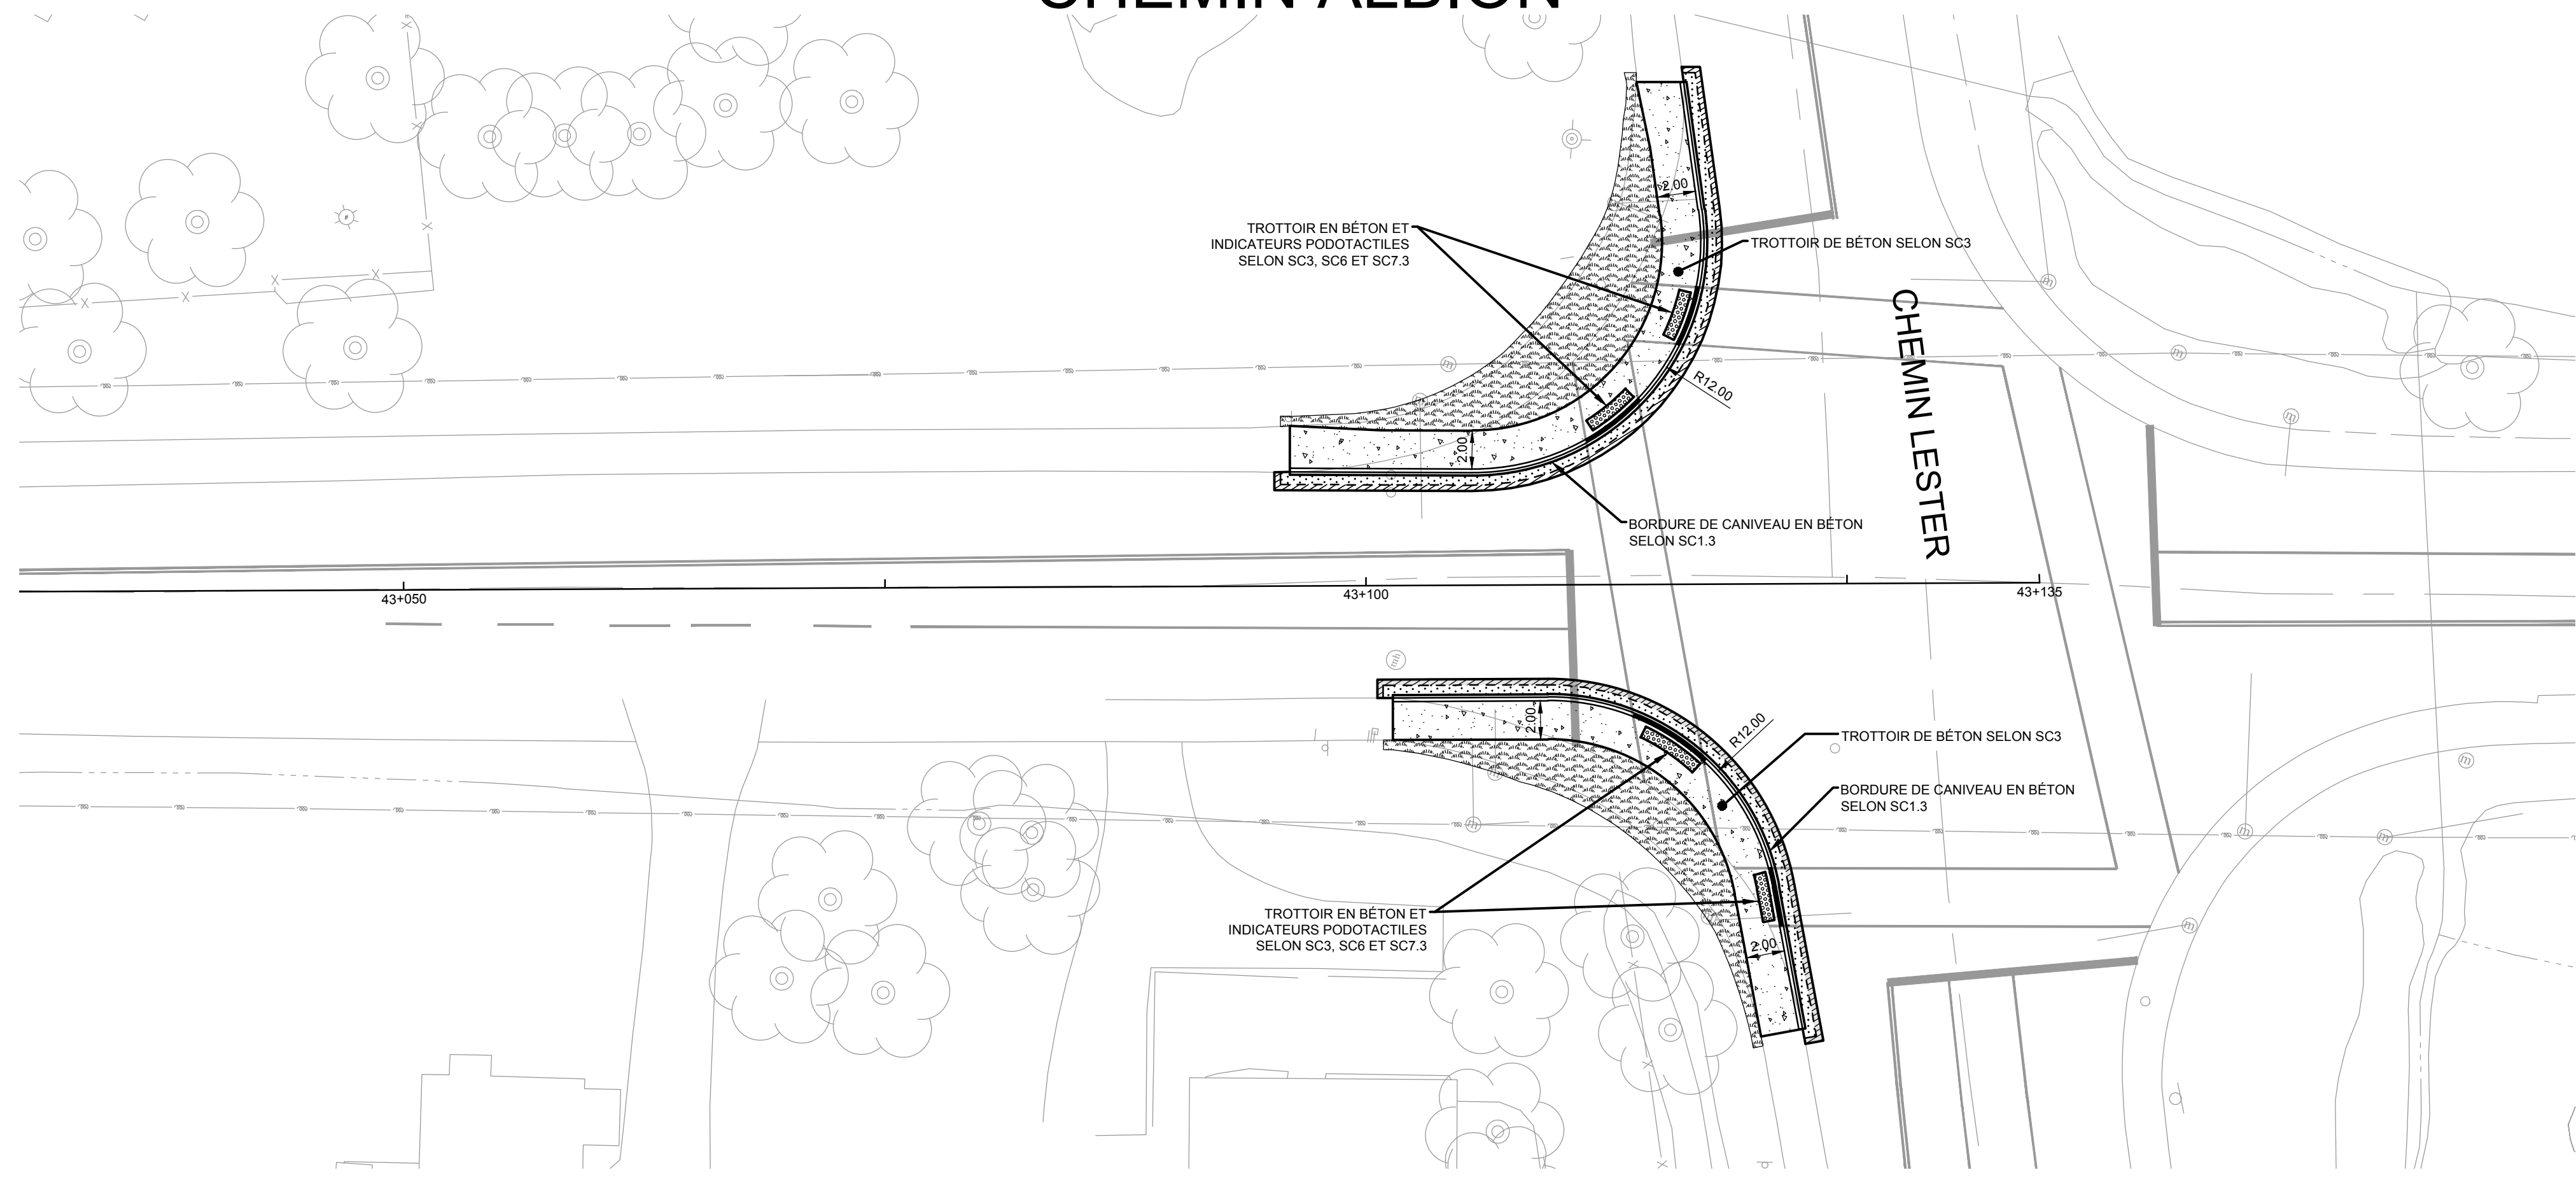

MESURES ATM DE MACFARLANE, NASKAPI, WHITE ALDER ET ALBION

**Ottawa**

Contract No. CP000778 Dwg. No. XX  
 Sheet XX of XX

Asset No. LN57300

Carina Duclos, P.Eng. Larry McKellop, M.Eng., P.Eng.  
 Director, Infrastructure and Water Services Project Manager

**CIMA+**

Des. J. ADAMS Chk'd. T. KENNEDY  
 Dwn. S.C. POGGIOLI Chk'd.  
 Utility Circ. No. CTYxxxxxx Index No.  
 Const. Inspector

Scale: 1:250  
 0m 2.5 5 10

NOTE: The location of utilities is approximate only, the exact location should be determined by consulting the municipal authorities and utility companies concerned. The contractor shall prove the location of utilities and shall be responsible for adequate protection from damage.

No.	Description	By	Date (dd/mm/yy)
1	ÉMIS POUR CONSULTATION PUBLIQUE	TK	22/02/24
2			
3			
4			
5			