




INFRASTRUCTURE SERVICES/ SERVICES D'INFRASTRUCTURE

CARINA DUCLOS, P. ENG.
DIRECTOR
INFRASTRUCTURE SERVICES/
CARINA DUCLOS, ING.
DIRECTRICE
SERVICES D'INFRASTRUCTURE

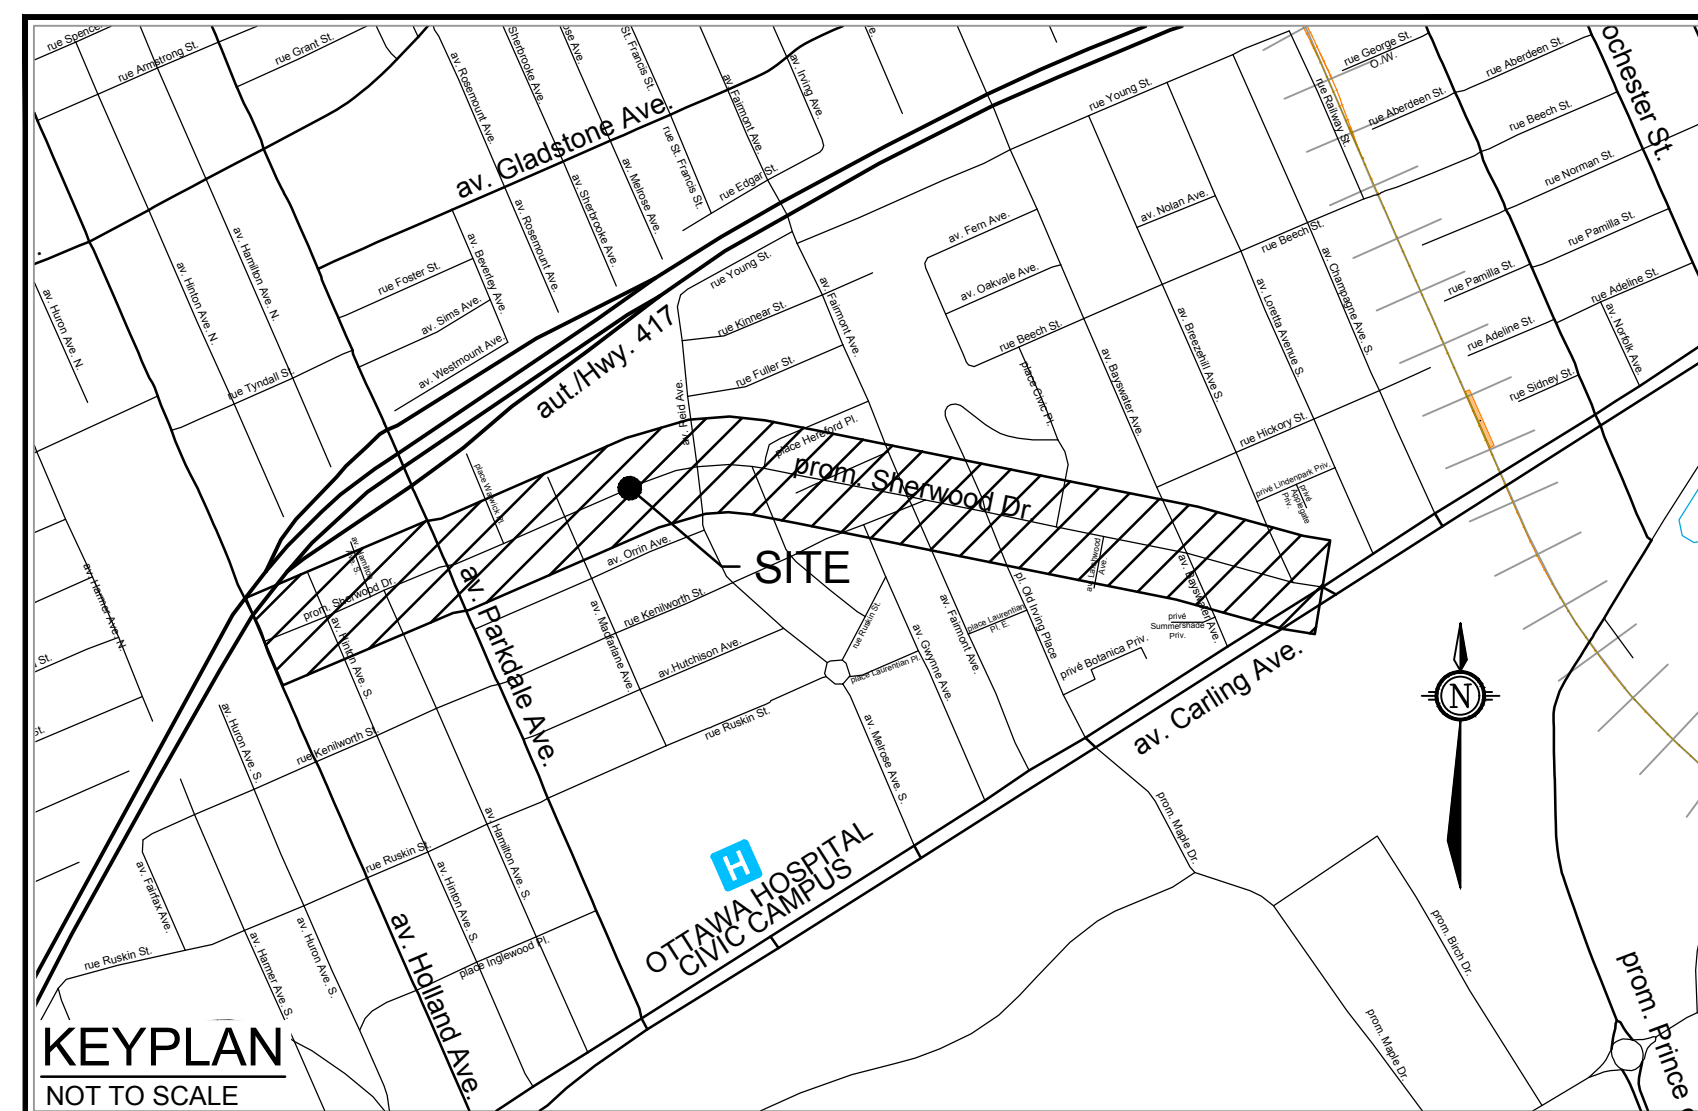

Engineers, Planners & Landscape Architects
Suite 200, 240 Michael Cowpland Drive
Ottawa, Ontario, Canada K2M 1P6

Telephone (613) 254-9643
Facsimile (613) 254-5867
Website www.novatech-eng.com


SHERWOOD DRIVE TRAFFIC CALMING/ MODÉRATION DE LA CIRCULATION SUR LA PROMENADE SHERWOOD

CONTRACT/ CONTRAT NO. CP000846

APRIL 28, 2025/
LE 28 AVRIL 2025

M:\2023\123164\CAD\Bilingual\ACAD_Level\3123164-SGL.dwg, SGL-1, Jun 04, 2025 - 11:28am, nothien

MATCHLINE STA./ LIGNE
DE PROLONGEMENT DE
STATION 1+115

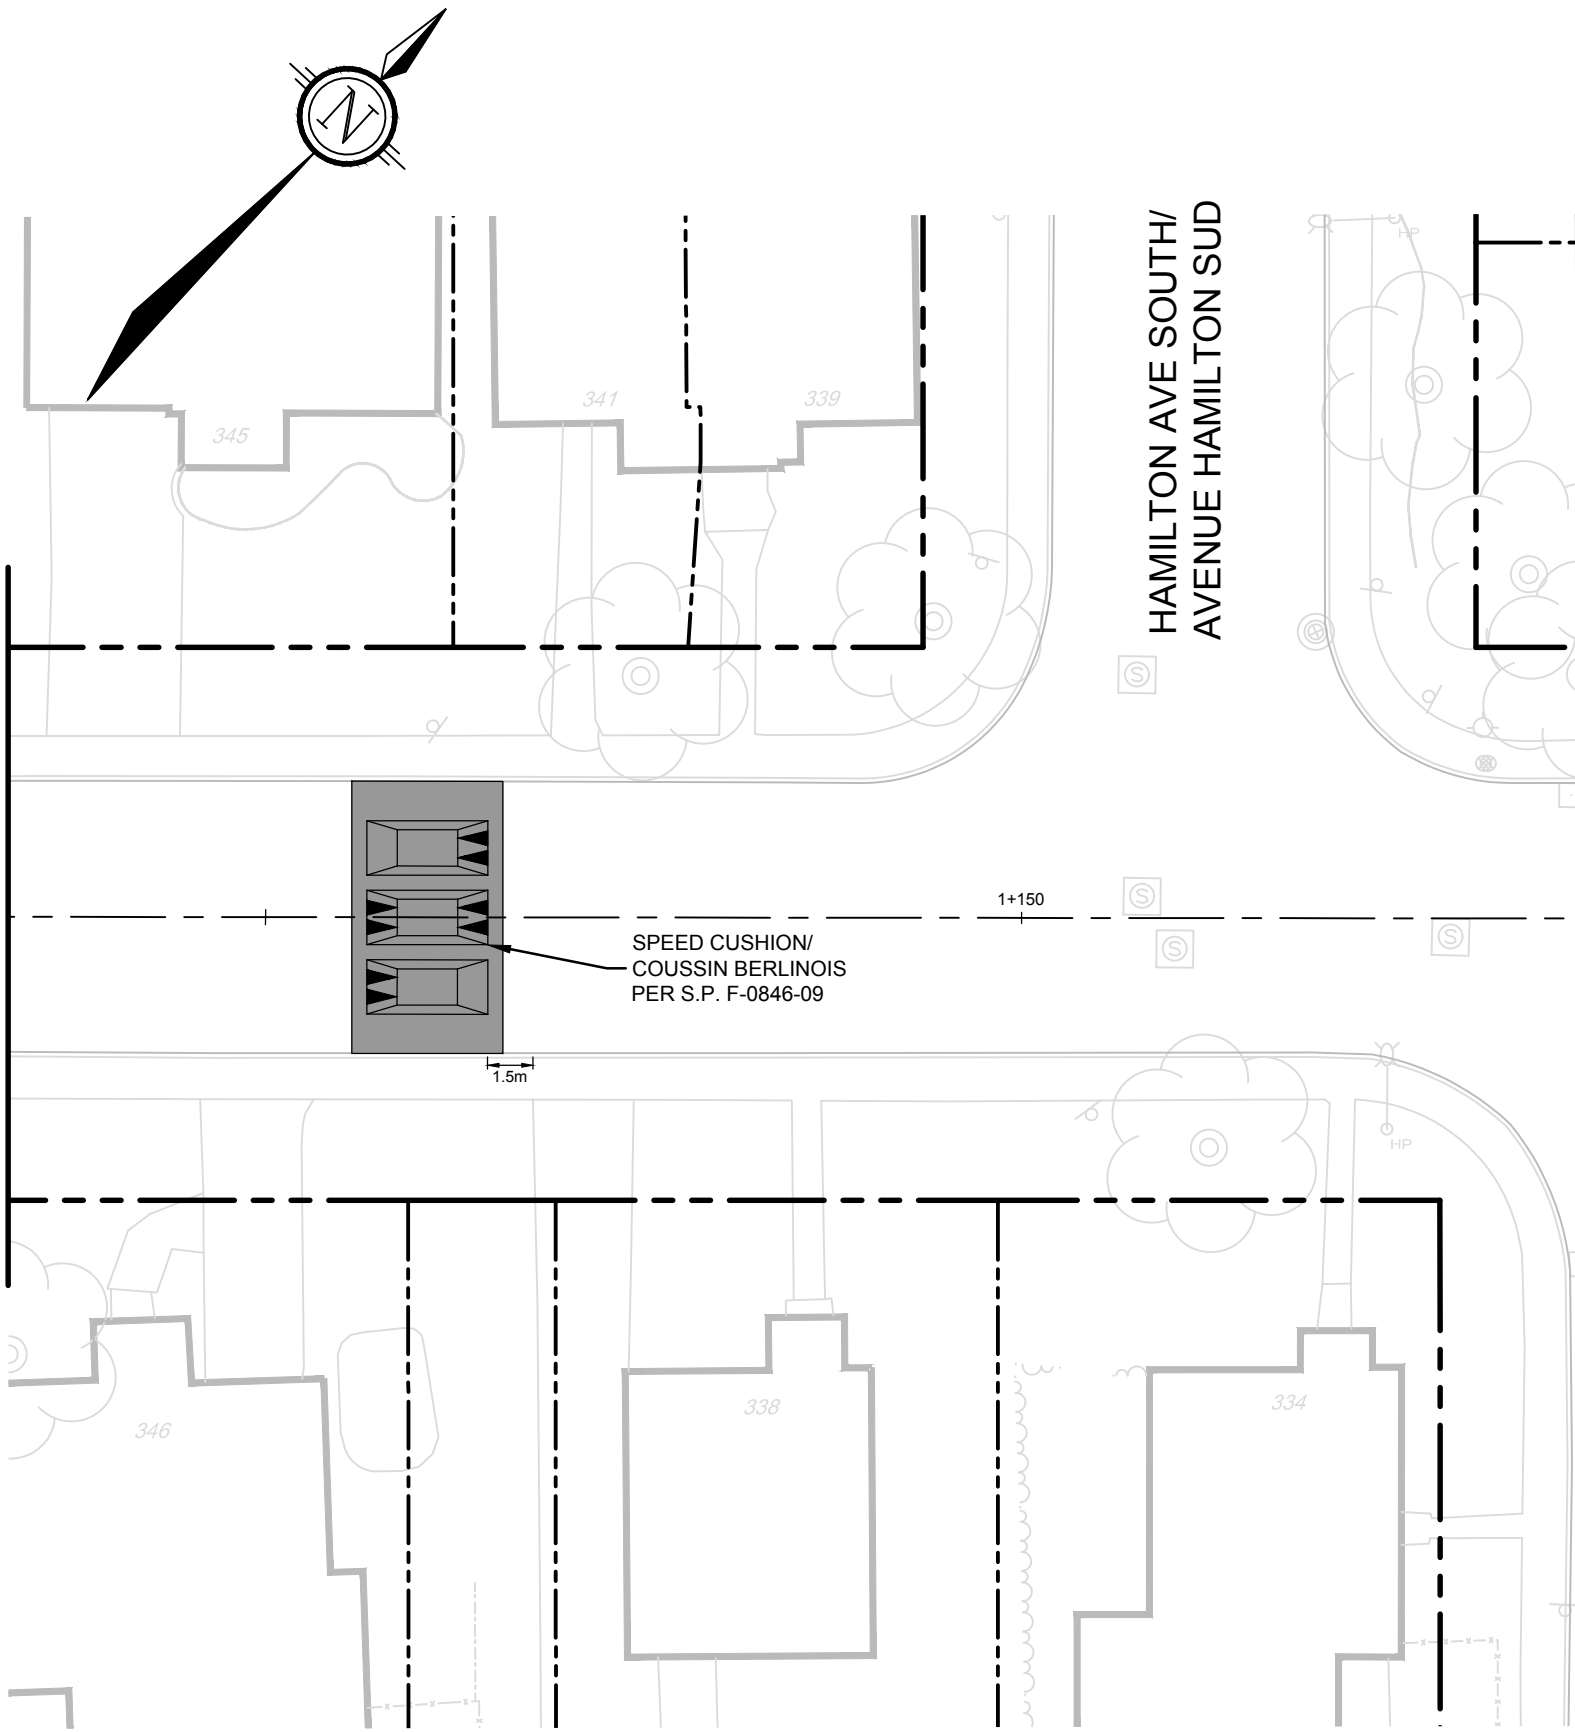


SPEED CUSHION/
COUSSIN BERLINOIS
PER S.P. F-0846-09

HAMILTON AVE SOUTH/
AVENUE HAMILTON SUD


HAMILTON AVE SOUTH/
AVENUE HAMILTON SUD

SHERWOOD DRIVE/
PROMENADE SHERWOOD

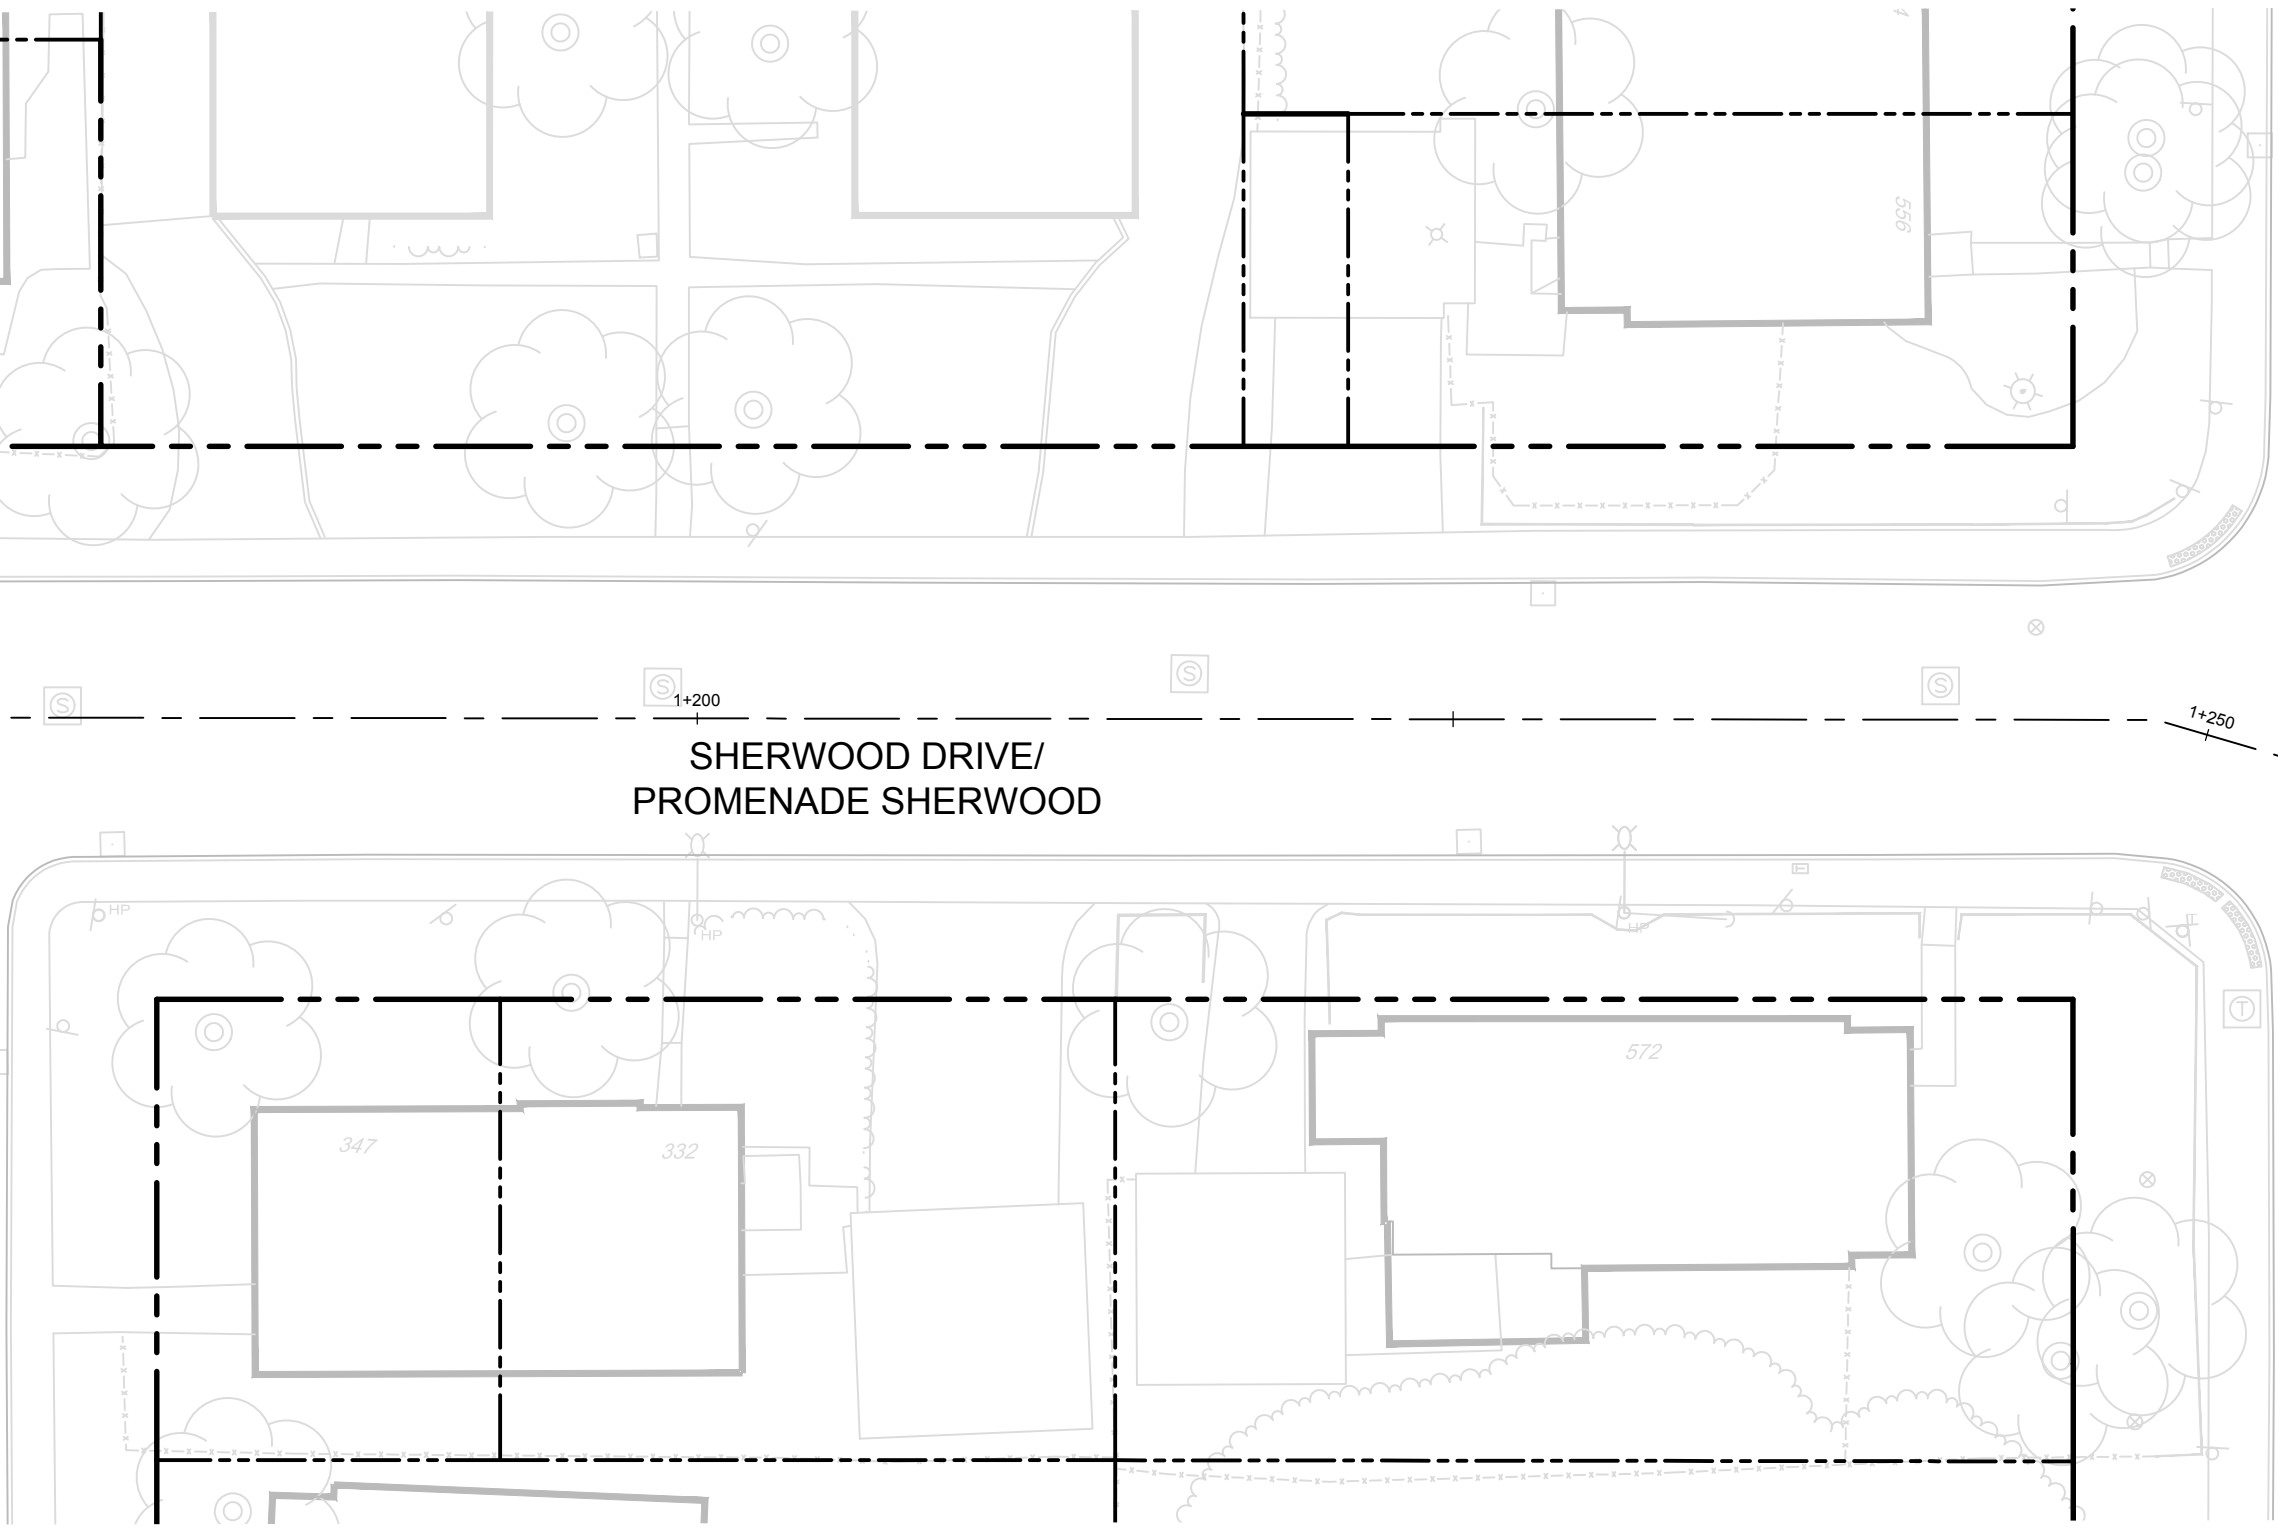

HINTON AVE/
AVENUE HINTON

PARKDALE AVE/
AVENUE PARKDALE

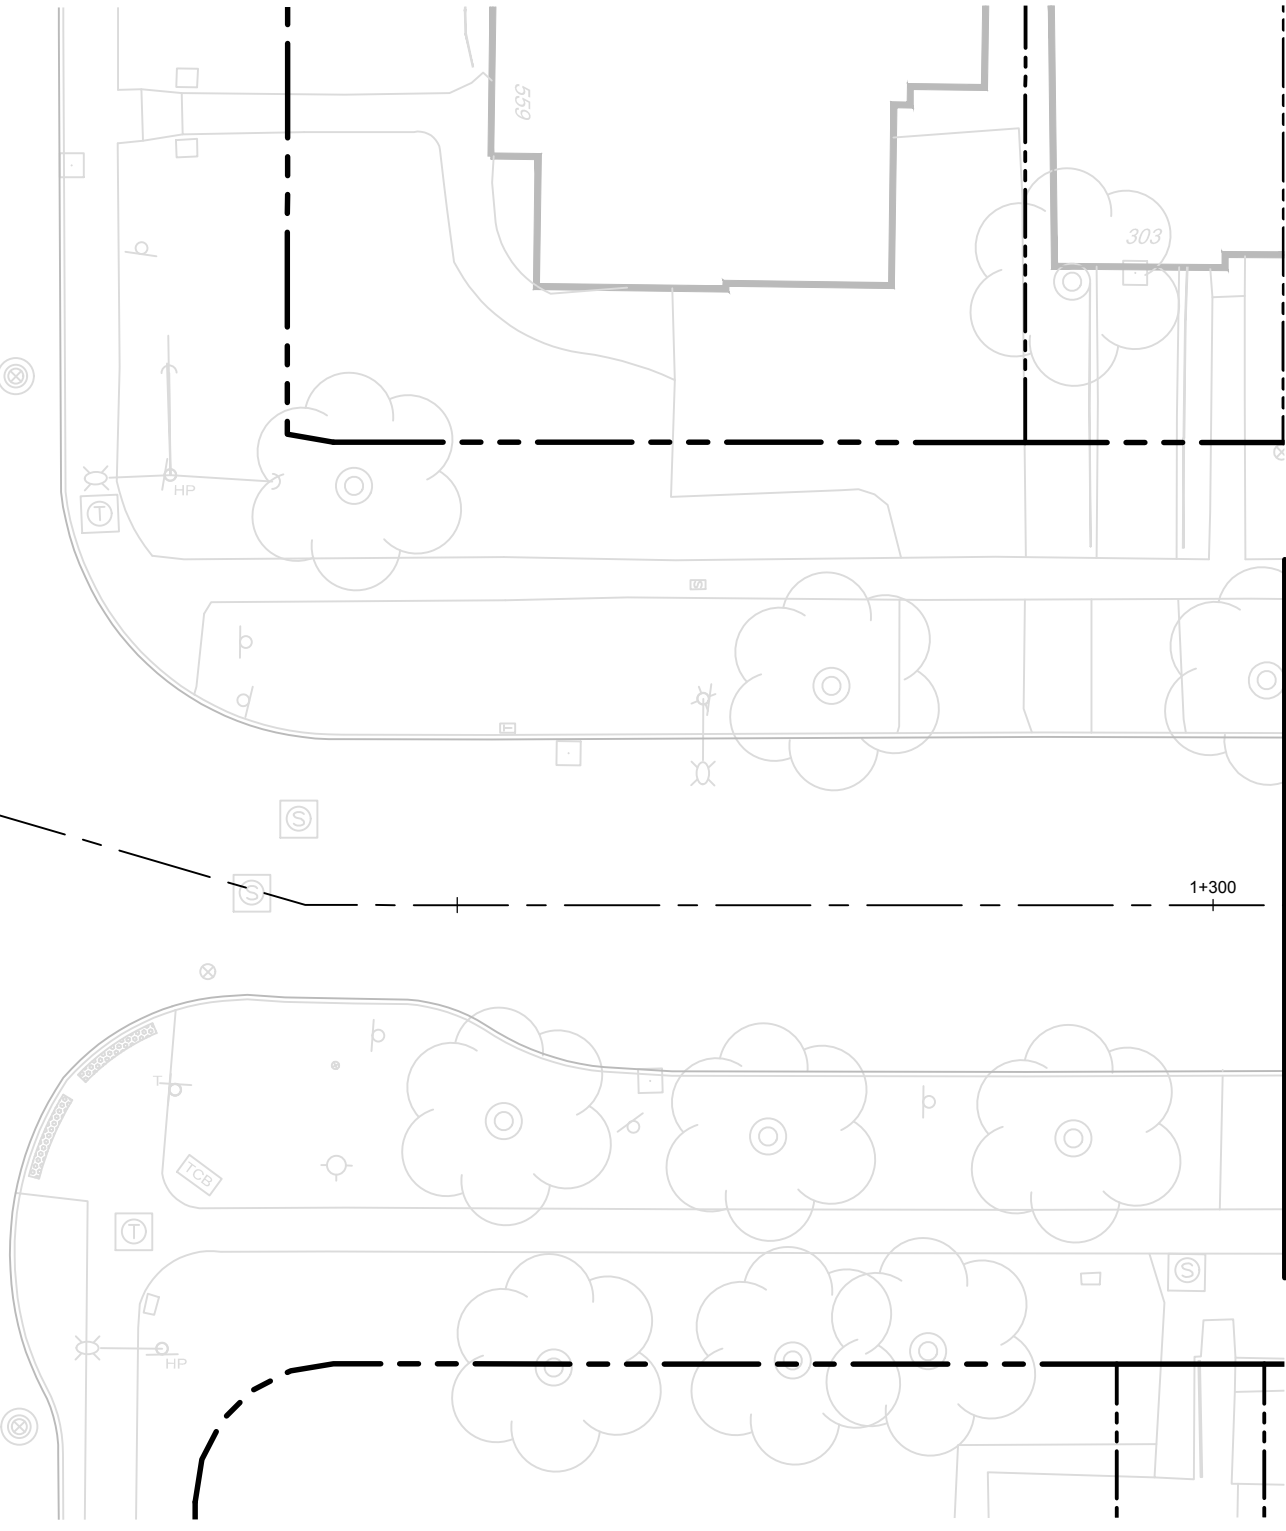

MATCHLINE STA./ LIGNE
DE PROLONGEMENT DE
STATION 1+305
SEE NEXT DRAWING/ VOIR LE
DESSIN SUIVANT

SHERWOOD TRAFFIC CALMING
HOLLAND AVENUE TO CARLING AVENUE/ MODÉRATION DE LA
CIRCULATION SUR SHERWOOD DE L'AVENUE HOLLAND À L'AVENUE
CARLING

GEOMETRY, GENERAL LAYOUT, AND
LANDSCAPING PLAN/ GÉOMÉTRIE,
DISPOSITION GÉNÉRALE ET PLAN
D'AMÉNAGEMENT PAYSAGER

CARINA DUCLOS, P.Eng.
DIRECTOR

KYLE CARSON, P.Eng.
Project Manager

NOVATECH
Engineers, Planners & Landscape Architects

Suite 200, 240 Michael Cowpland Drive
Kensington, Ontario, Canada
K2M 1P6
Telephone (613) 254-9643
Facsimile (613) 254-5867
Email: novatech@novatech-eng.com



Contract No. CP000846 Dwg. No. 01
Sheet 1 of 5

Asset No.

Asset Group

ISD

Des. PWN Chk'd. JDM

Dwn. PWN Chk'd. JDM

Utility Circ. No. Index No.

Const. Inspector

Scale: 1:250
0 2 4 6 8 10

Vertical Datum: CGVD28
Horizontal Datum: NAD83(Original)


NOTE: The location of utilities is approximate only, the exact location should be determined by consulting the municipal authorities and utility companies concerned. The contractor shall prove the location of utilities and shall be responsible for adequate protection from damage.

No.	Description	By	Date (dd/mm/yy)
1.	ISSUED FOR PROJECT WEBSITE	PWN	28/04/25

LEGEND/LÉGENDE

- SURFACE ASPHALT RE-PAVING & GRADING (REFER TO S.P. F-0846-11)/
REASPHALTAGE ET NIVELLEMENT DE LA SURFACE (SE REPORTER À LA DISPOSITION
PARTICULIÈRE F-0846-11)
- FULL DEPTH ASPHALT REPLACEMENT/
REMPLACEMENT DE L'ASPHALTE SUR TOUTE SA PROFONDEUR
- ASPHALT VERTICAL FEATURES (SPEED CUSHIONS AND RAISED CROSSWALKS)/
CARACTÉRISTIQUES VERTICALES DE L'ASPHALTE (COUSSINS BERLINOIS ET TROTTOIRS
SURÉLEVÉS)
- CONCRETE ISLAND PER R29/
ÎLOT DE BÉTON SELON LA NORME R29
- CONCRETE SIDEWALK/
TROTTOIR EN BÉTON
- GRASS/LANDSCAPING REINSTATEMENT/
REMISE EN ÉTAT DE LA PELOUSE/L'AMÉNAGEMENT PAYSAGER
- FLAG STONE REINSTATEMENT/
REMISE EN ÉTAT DU DALLAGE
- TWSI PER CITY DETAIL SC7.3/
INDICATEURS TACTILES DE SURFACE DE MARCHÉ SELON LE DESSIN DÉTAILLÉ SC7.3 DE LA
VILLE
- PROPOSED TREE LOCATION/
EMPLACEMENT DE L'ARBRE PROPOSÉ

SEE PREVIOUS DRAWING/VOIR LE
DESSIN PRÉCÉDENT
MATCHLINE STA./LIGNE
DE PROLONGEMENT DE
STATION 1+305

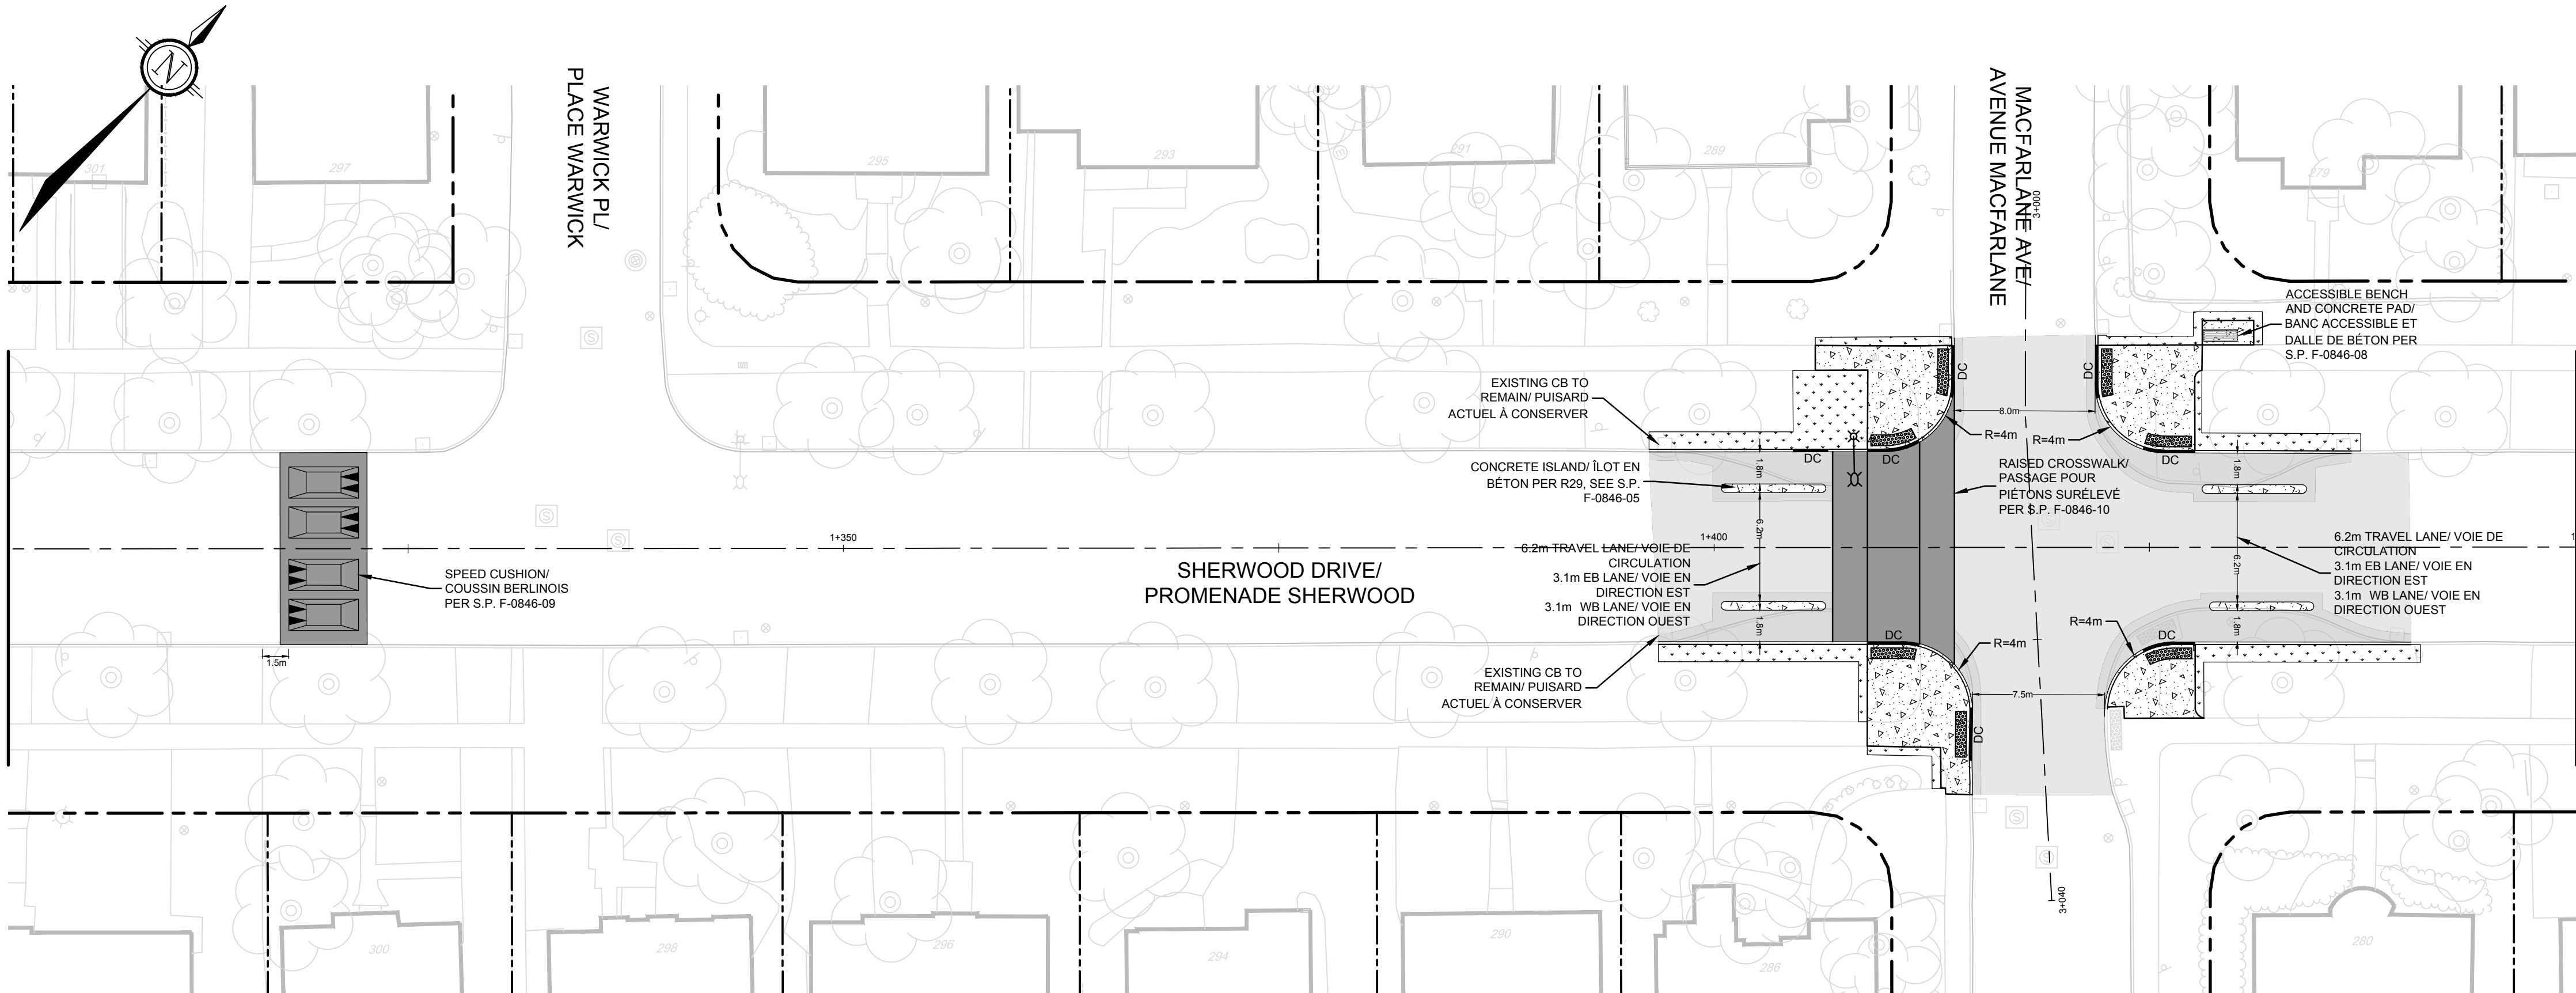

SHERWOOD TRAFFIC CALMING
HOLLAND AVENUE TO CARLING AVENUE/MODÉRATION DE LA
CIRCULATION SUR SHERWOOD DE L'AVENUE HOLLAND À L'AVENUE
CARLING

GEOMETRY, GENERAL LAYOUT, AND
LANDSCAPING PLAN/ GÉOMÉTRIE,
DISPOSITION GÉNÉRALE ET PLAN
D'AMÉNAGEMENT PAYSAGER

CARINA DUCLOS, P.Eng.
DIRECTOR

KYLE CARSON, P.Eng.
Project Manager

NOVATECH

Suite 200, 240 Michael Cowpland Drive
Kensington, Ontario, Canada
K2M 1P6
Telephone (613) 254-9643
Facsimile (613) 254-5867
Email: novinfo@novatech-eng.com

Contract No.
CP000846

Dwg. No.
02

Sheet 2 of 5

Asset No.

Asset Group

Des. PWN

Chk'd. JDM

Dwn. PWN

Chk'd. JDM

Utility Circ. No.

Index No.

Const. Inspector

Scale: 1:250

0 2 4 6 8 10

Vertical Datum: CGVD28

Horizontal Datum: NAD83(Original)

NOTE: The location of utilities is approximate only, the exact location should be determined by consulting the municipal authorities and utility companies concerned. The contractor shall prove the location of utilities and shall be responsible for adequate protection from damage.

No.	Description	By	Date (dd/mm/yy)
1.	ISSUED FOR PROJECT WEBSITE	PWN	28/04/25

LEGEND/LÉGENDE

SURFACE ASPHALT RE-PAVING & GRADING (REFER TO S.P. F-0848-11)/
REASPHALTAGE ET NIVELLEMENT DE LA SURFACE (SE REPORTER À LA DISPOSITION
PARTICULIÈRE F-0848-11)

FULL DEPTH ASPHALT REPLACEMENT/
REEMPLACEMENT DE L'ASPHALTE SUR TOUTE SA PROFONDEUR

ASPHALT VERTICAL FEATURES (SPEED CUSHIONS AND RAISED CROSSWALKS)/
CARACTÉRISTIQUES VERTICALES DE L'ASPHALTE (COUSSINS BERLINOIS ET TROTTOIRS
SURÉLEVÉS)

CONCRETE ISLAND PER R29/
ÎLOT DE BÉTON SELON LA NORME R29

CONCRETE SIDEWALK/
TROTTOIR EN BÉTON

GRASS/LANDSCAPING REINSTATEMENT/
REMISE EN ÉTAT DE LA PELOUSE/L'AMÉNAGEMENT PAYSAGER

FLAG STONE REINSTATEMENT/
REMISE EN ÉTAT DU DALLAGE


TWSI PER CITY DETAIL SC7.3/
INDICATEURS TACTILES DE SURFACE DE MARCHÉ SELON LE DESSIN DÉTAILLÉ SC7.3 DE LA
VILLE

PROPOSED TREE LOCATION/
EMPLACEMENT DE L'ARBRE PROPOSÉ

MATCHLINE STA./LIGNE
DE PROLONGEMENT DE
STATION 1+450

MATCHLINE STA./LIGNE
DE PROLONGEMENT DE
STATION 1+630
SEE NEXT DRAWING/VOIR LE
DESSIN SUIVANT

M:\2023\123164\CAD\Bilingua\ACAD_Level\B123164-051.dwg, GCL-2, Jun 04, 2025 - 11:28am, nothien

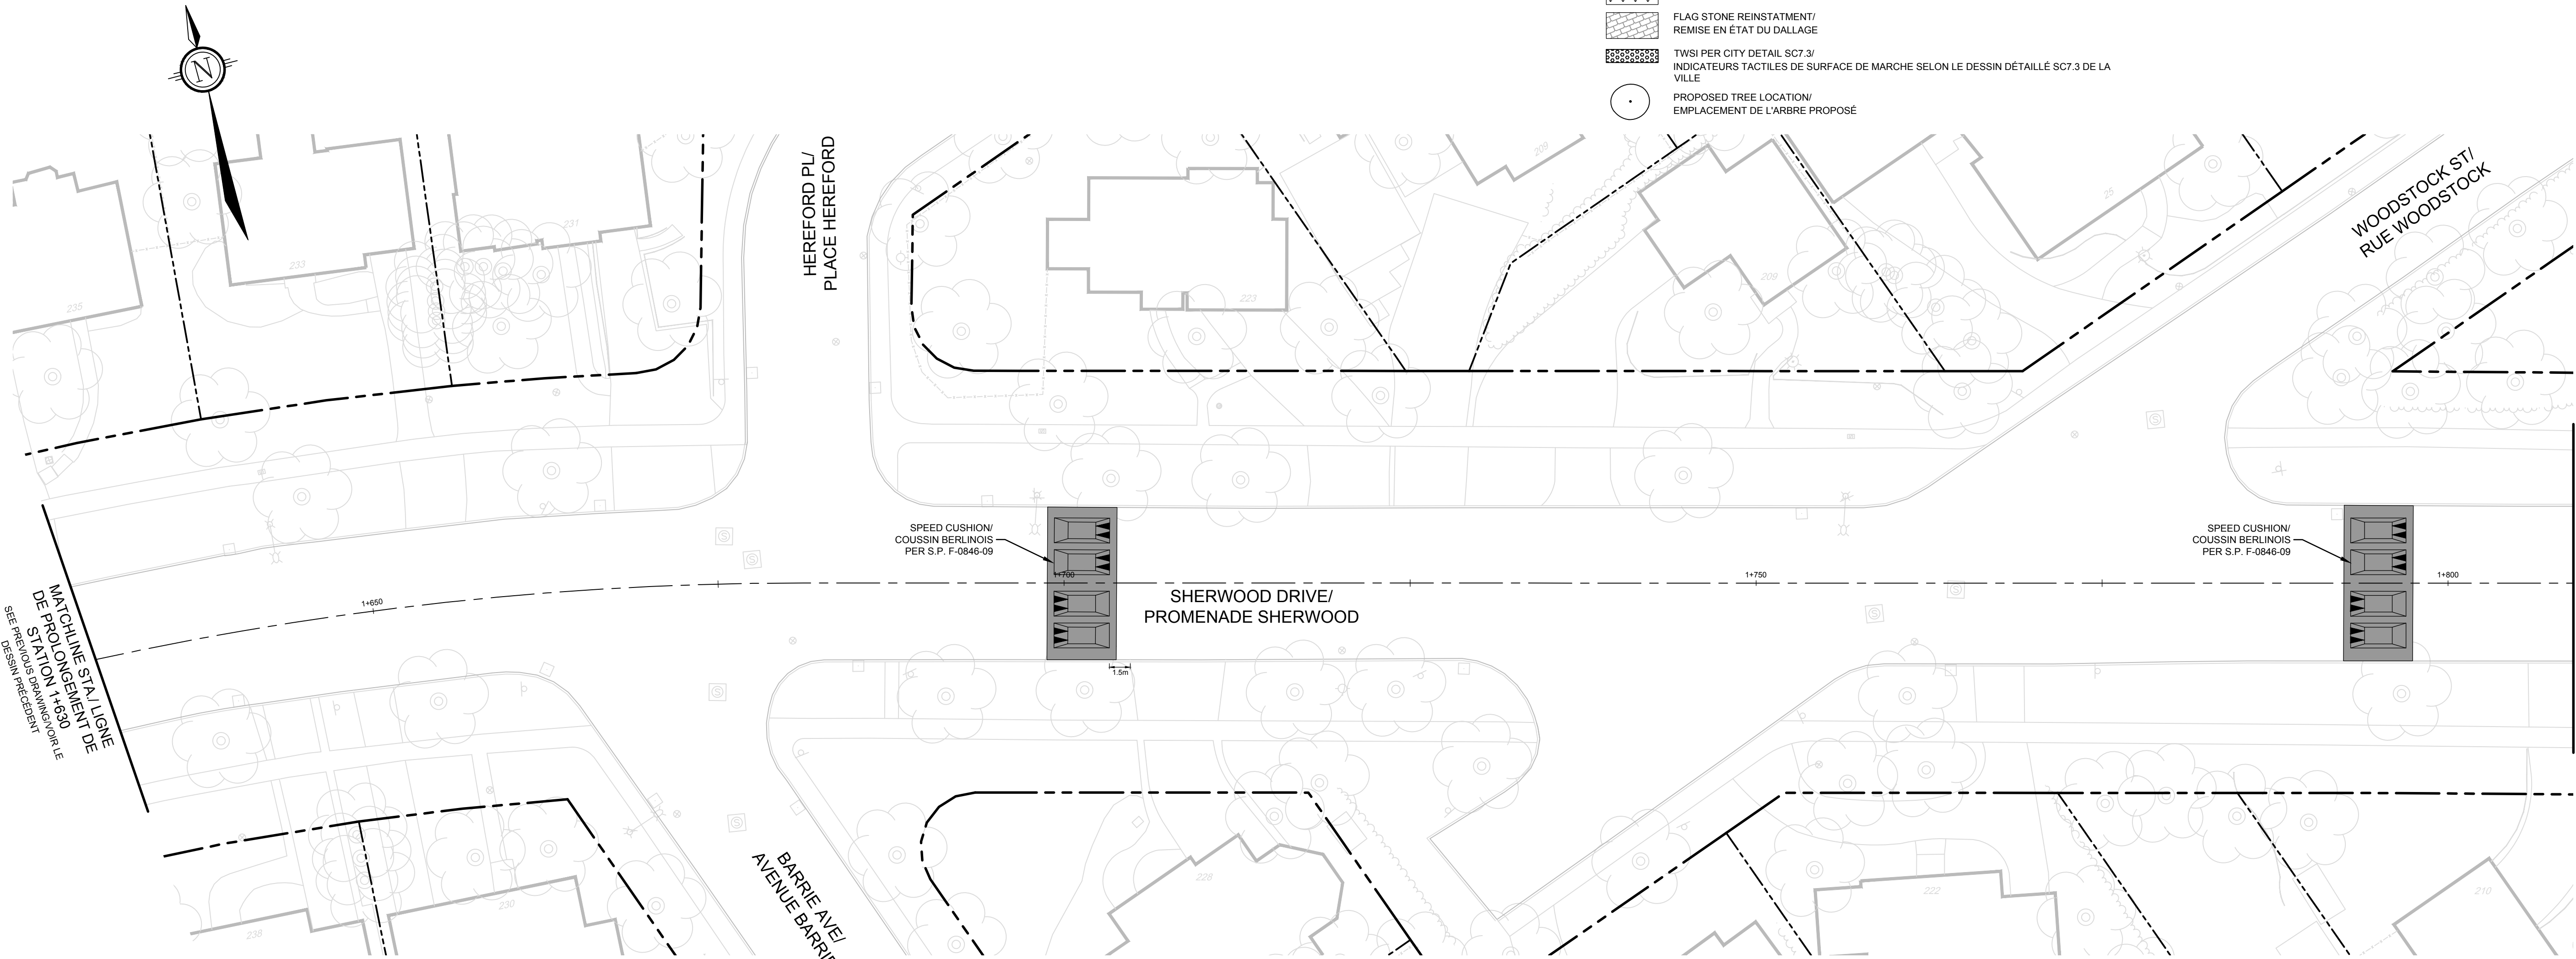

LEGEND/LÉGENDE

- SURFACE ASPHALT RE-PAVING & GRADING (REFER TO S.P. F-0846-11)/
REASPHALTAGE ET NIVELLEMENT DE LA SURFACE (SE REPORTER À LA DISPOSITION PARTICULIÈRE F-0846-11)
- FULL DEPTH ASPHALT REPLACEMENT/
REMPLACEMENT DE L'ASPHALTE SUR TOUTE SA PROFONDEUR
- ASPHALT VERTICAL FEATURES (SPEED CUSHIONS AND RAISED CROSSWALKS)/
CARACTÉRISTIQUES VERTICALES DE L'ASPHALTE (COUSSINS BERLINOIS ET TROTTOIRS SURELEVÉS)
- CONCRETE ISLAND PER R29/
ÎLOT DE BÉTON SELON LA NORME R29
- CONCRETE SIDEWALK/
TROTTOIR EN BÉTON
- GRASS/LANDSCAPING REINSTATEMENT/
REMISE EN ÉTAT DE LA PELOUSE/L'AMÉNAGEMENT PAYSAGER
- FLAG STONE REINSTATEMENT/
REMISE EN ÉTAT DU DALLAGE
- TWSI PER CITY DETAIL SC7.3/
INDICATEURS TACTILES DE SURFACE DE MARCHE SELON LE DESSIN DÉTAILLÉ SC7.3 DE LA VILLE
- PROPOSED TREE LOCATION/
EMPLACEMENT DE L'ARBRE PROPOSÉ

SHERWOOD TRAFFIC CALMING
HOLLAND AVENUE TO CARLING AVENUE/MODÉRATION DE LA
CIRCULATION SUR SHERWOOD DE L'AVENUE HOLLAND À L'AVENUE
CARLING

GEOMETRY, GENERAL LAYOUT, AND
LANDSCAPING PLAN/ GÉOMÉTRIE,
DISPOSITION GÉNÉRALE ET PLAN
D'AMÉNAGEMENT PAYSAGER

CARINA DUCLOS, P.Eng.
DIRECTOR

KYLE CARSON, P.Eng.
Project Manager

NOVATECH

Suite 200, 240 Michael Cowpland Drive
Kensington, Ontario, Canada
K2M 1P6
Telephone (613) 254-9643
Facsimile (613) 254-5867
Email: novatech@novatech-eng.com

Contract No.
CP000846

Dwg. No.
03

Sheet 3 of 5

Asset No.

Asset Group
ISD

Des.
PWN

Chk'd.
JDM

Dwn.
PWN

Chk'd.
JDM

Utility Circ. No.

Index No.



Const. Inspector

Scale:
1:250
0 2 4 6 8 10

Vertical Datum: CGVD28
Horizontal Datum: NAD83(Original)

NOTE: The location of utilities is approximate only, the exact location should be determined by consulting the municipal authorities and utility companies concerned. The contractor shall prove the location of utilities and shall be responsible for adequate protection from damage.

No.	Description	By	Date (dd/mm/yy)
1.	ISSUED FOR PROJECT WEBSITE	PWN	28/04/25

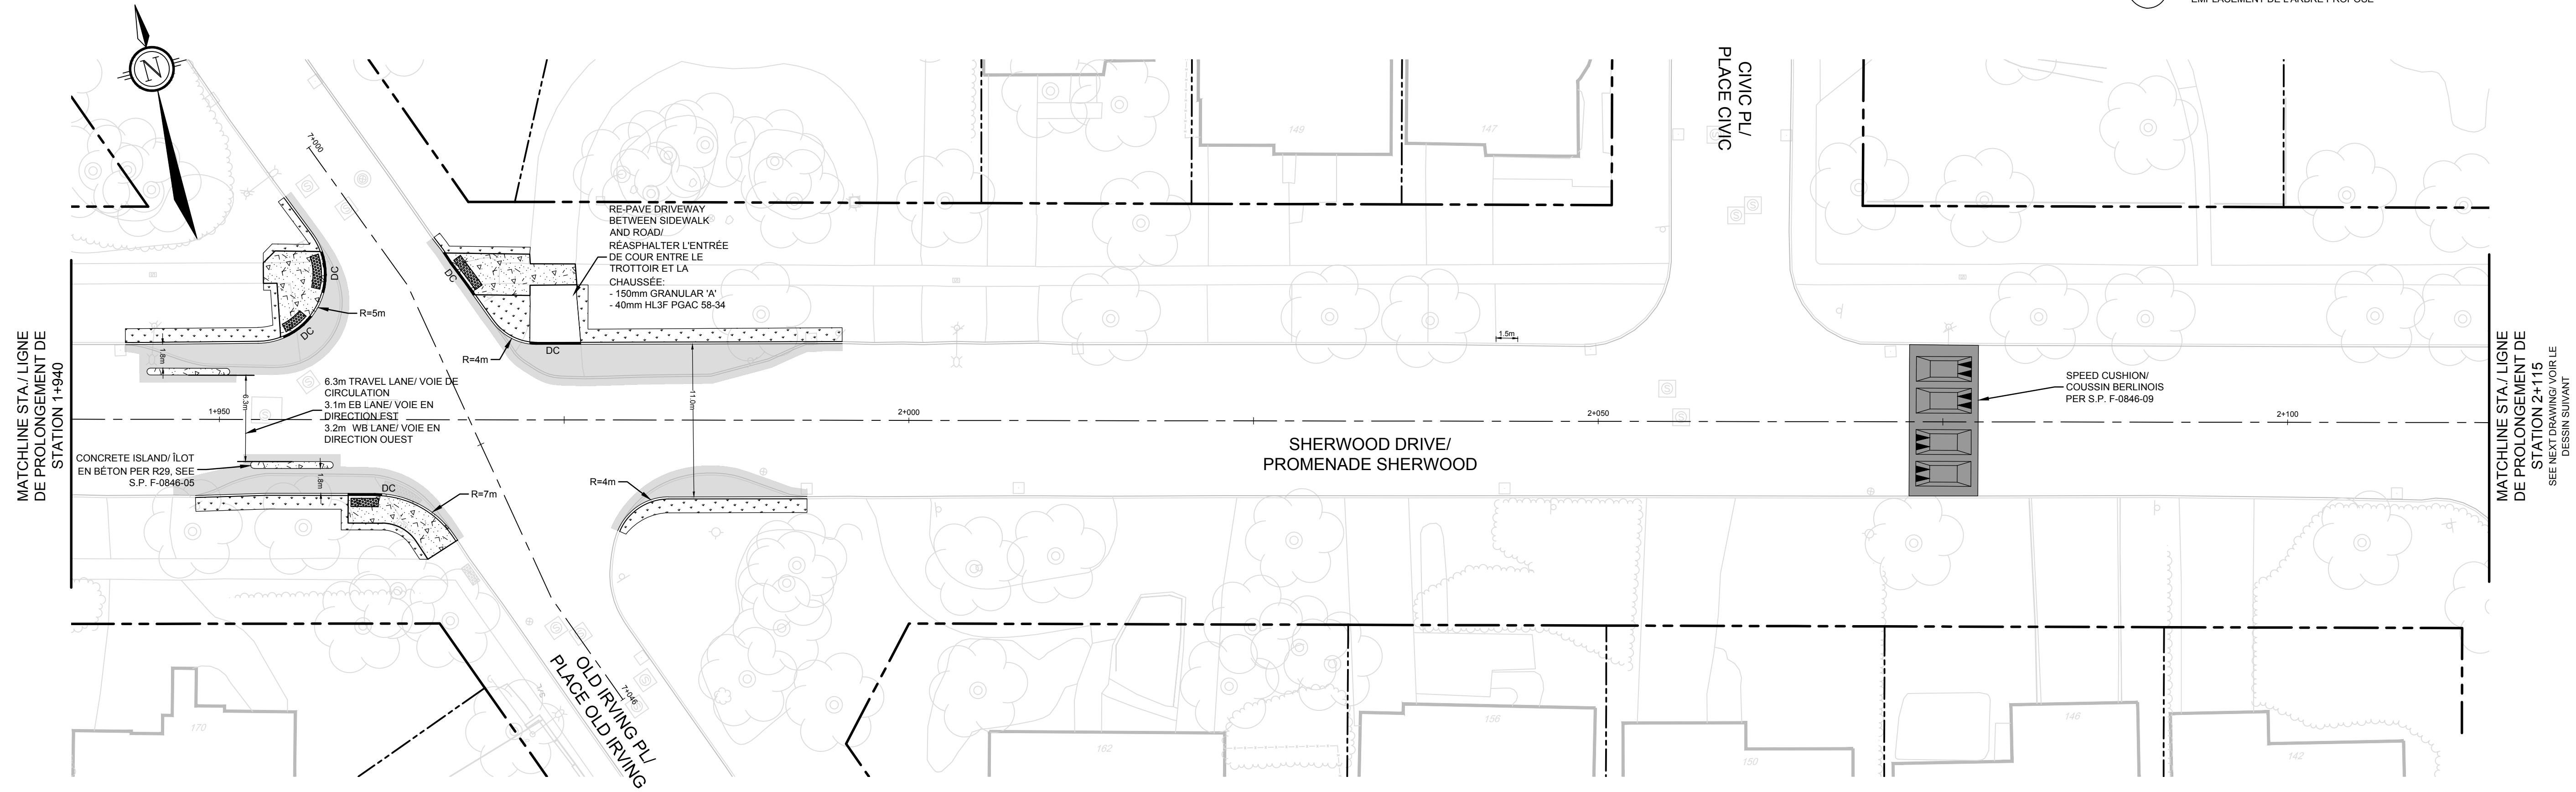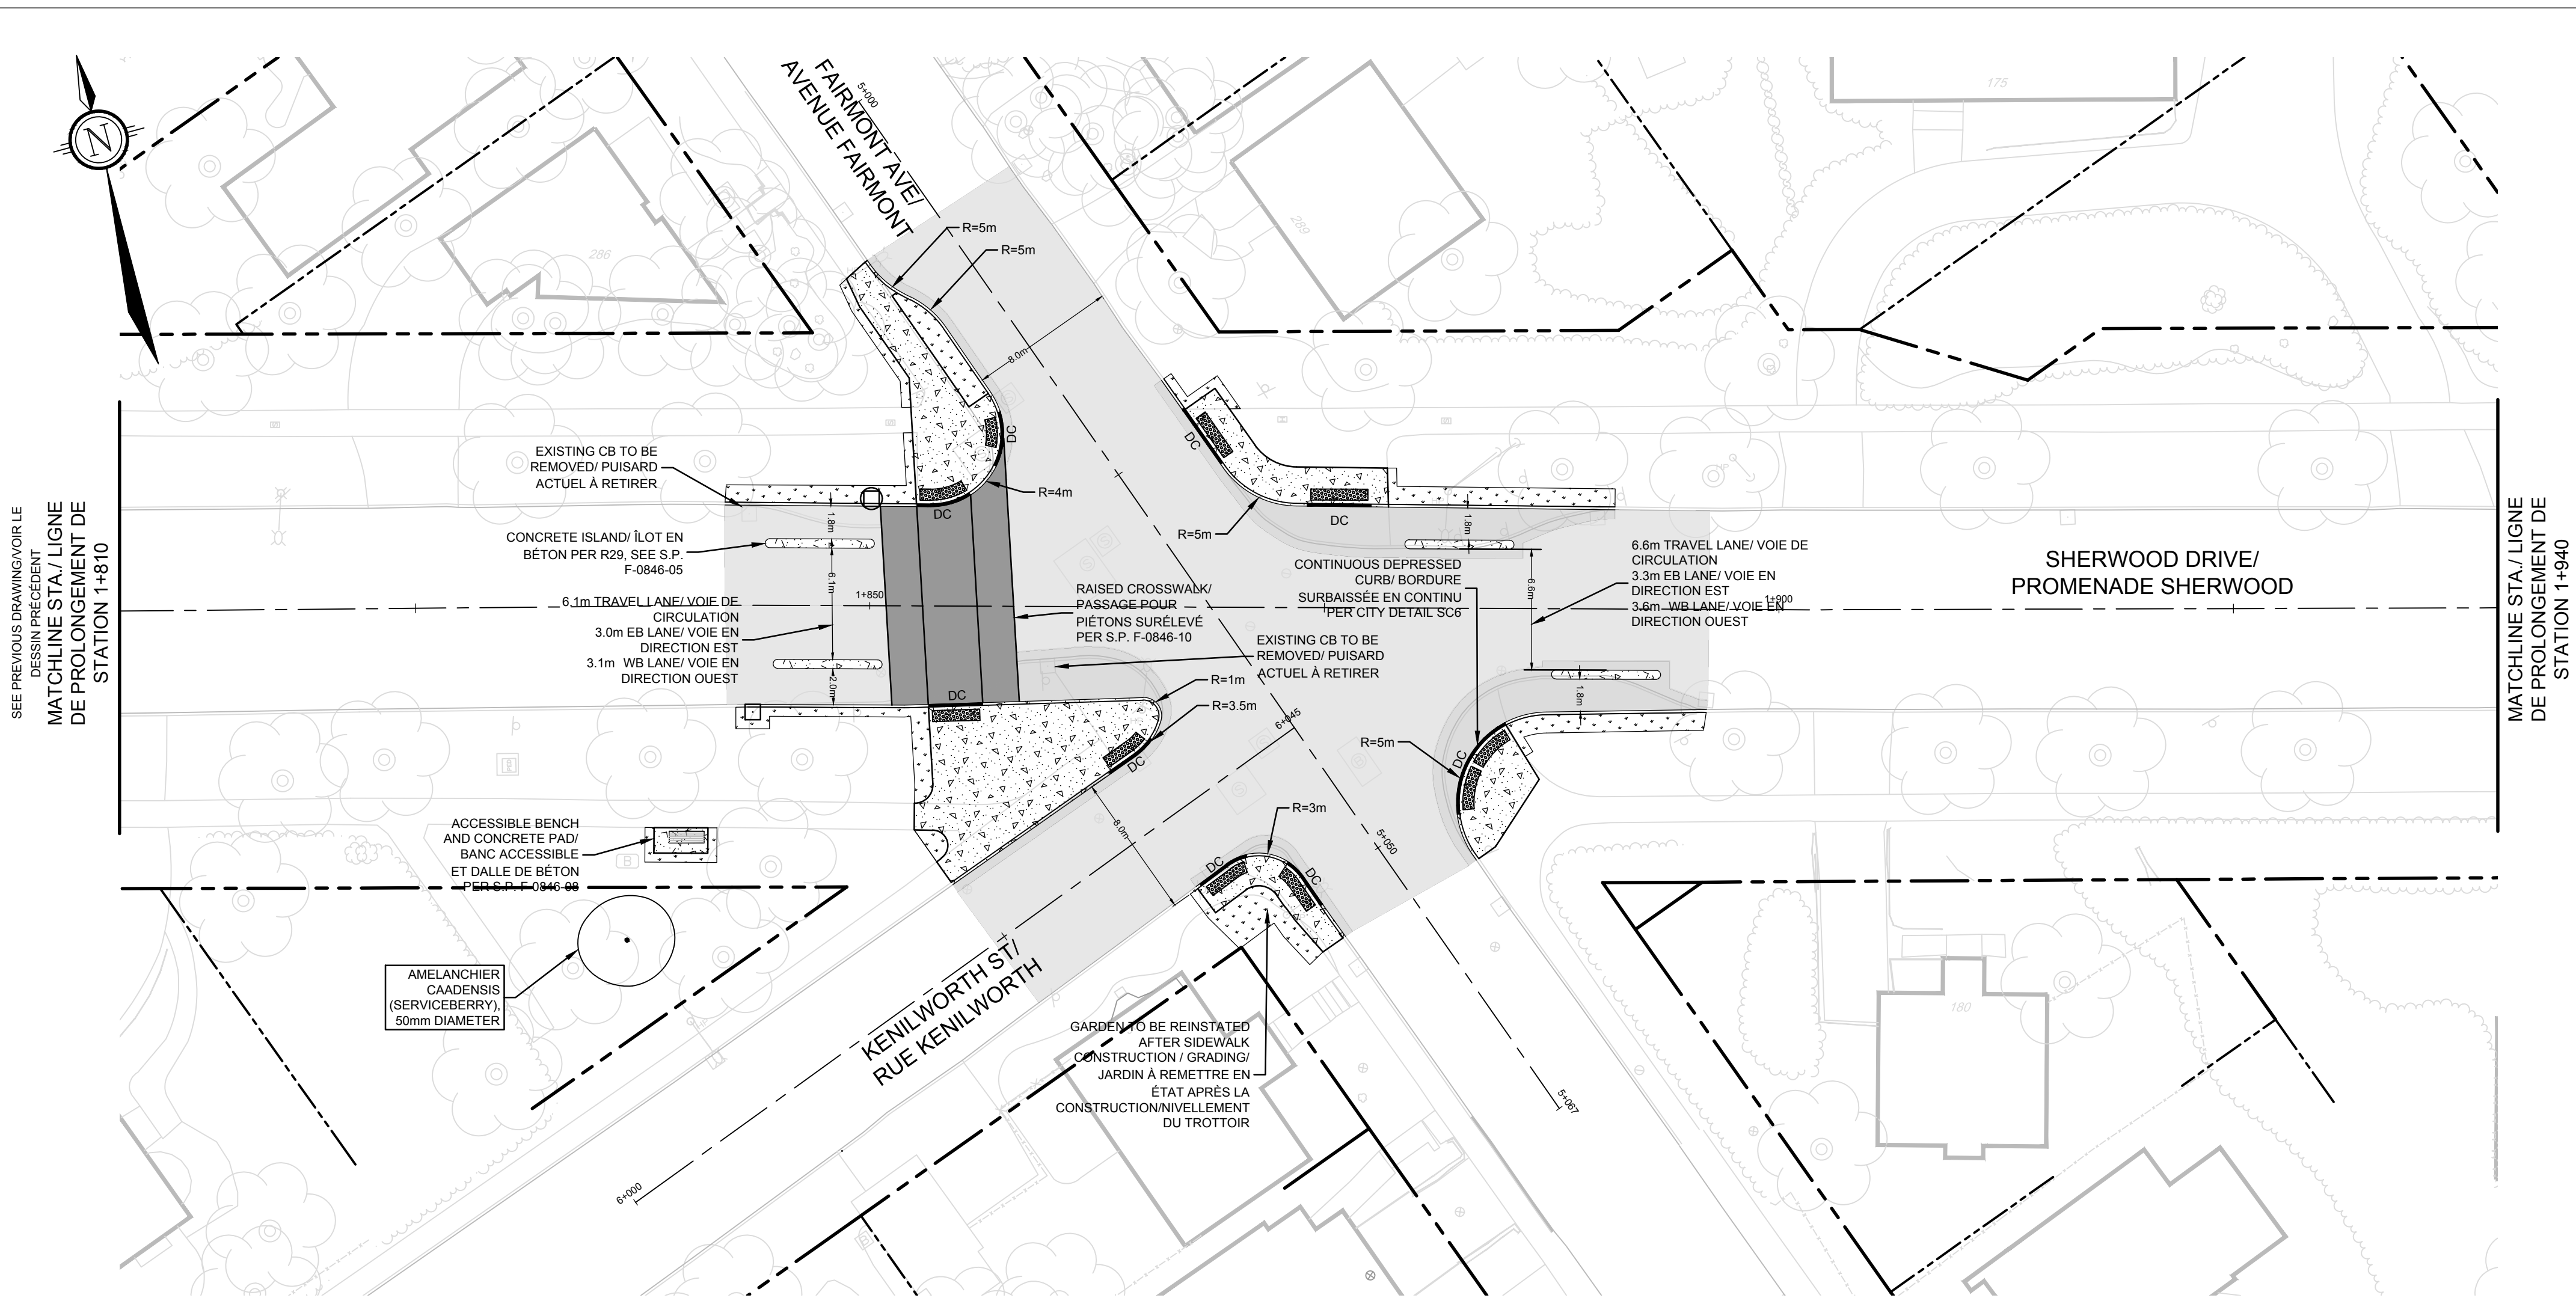

SHERWOOD TRAFFIC CALMING
HOLLAND AVENUE TO CARLING AVENUE/ MODÉRATION DE LA
CIRCULATION SUR SHERWOOD DE L'AVENUE HOLLAND À L'AVENUE
CARLING

GEOMETRY, GENERAL LAYOUT, AND
LANDSCAPING PLAN/ GÉOMÉTRIE,
DISPOSITION GÉNÉRALE ET PLAN
D'AMÉNAGEMENT PAYSAGER

CARINA DUCLOS, P.Eng.
DIRECTOR

KYLE CARSON, P.Eng.
Project Manager

NOVATECH
Engineers, Planners & Landscape Architects

Suite 200, 240 Michael Cowpland Drive
Kensington, Ontario, Canada
K2M 1P6
Telephone (613) 254-9643
Facsimile (613) 254-5867
Email: novatech@novatech-eng.com

Ottawa

Contract No. CP000846 Dwg. No. 04

Sheet 4 of 5

Asset No.

Asset Group ISD

Des. PWN Chk'd. JDM

Dwn. PWN Chk'd. JDM

Utility Circ. No. Index No.

Const. Inspector

Scale: 1:250

0 2 4 6 8 10

Vertical Datum: CGVD28
Horizontal Datum: NAD83(Original)

NOTE: The location of utilities is approximate only, the exact location should be determined by consulting the municipal authorities and utility companies concerned. The contractor shall prove the location of utilities and shall be responsible for adequate protection from damage.

No.	Description	By	Date (dd/mm/yy)
1.	ISSUED FOR PROJECT WEBSITE	PWN	28/04/25

LEGEND/LÉGENDE

- SURFACE ASPHALT RE-PAVING & GRADING (REFER TO S.P. F-0846-11)/
RÉASPHALTAGE ET NIVELLEMENT DE LA SURFACE (SE REPORTER À LA DISPOSITION
PARTICULIÈRE F-0846-11)
- FULL DEPTH ASPHALT REPLACEMENT/
REEMPLACEMENT DE L'ASPHALTE SUR TOUTE SA PROFONDEUR
- ASPHALT VERTICAL FEATURES (SPEED CUSHIONS AND RAISED CROSSWALKS/
CARACTÉRISTIQUES VERTICALES DE L'ASPHALTE (COUSSINS BERLINOIS ET TROTTOIRS
SURÉLEVÉS)
- CONCRETE ISLAND PER R29/
ÎLOT DE BÉTON SELON LA NORME R29
- CONCRETE SIDEWALK/
TROTTOIR EN BÉTON
- GRASS/LANDSCAPING REINSTATEMENT/
REMISE EN ÉTAT DE LA PELOUSE/L'AMÉNAGEMENT PAYSAGER
- FLAG STONE REINSTATEMENT/
REMISE EN ÉTAT DU DALLAGE
- TWSI PER CITY DETAIL SC7.3/
INDICATEURS TACTILES DE SURFACE DE MARCHÉ SELON LE DESSIN DÉTAILLÉ SC7.3 DE LA
VILLE
- PROPOSED TREE LOCATION/
EMPLACEMENT DE L'ARBRE PROPOSÉ

