


KENWOOD

BROADVIEW

CP000949
BROADVIEW / DENBURY
AVENUES

SIDEWALK AND ROADWAY
MODIFICATION

LEGEND:

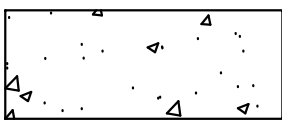-  NEW CONCRETE SIDEWALK
-  NEW ASPHALT SURFACE
-  TACTILE WALKING
SURFACE INDICATOR



KENWOOD

PRINCETON



PRINCETON

BROADVIEW

AVONDALE

BROADVIEW


CP000949

BROADVIEW / DENBURY
AVENUES

SIDEWALK AND ROADWAY
MODIFICATION

LEGEND:

- NEW CONCRETE SIDEWALK
- NEW ASPHALT SURFACE
- TACTILE WALKING SURFACE INDICATOR

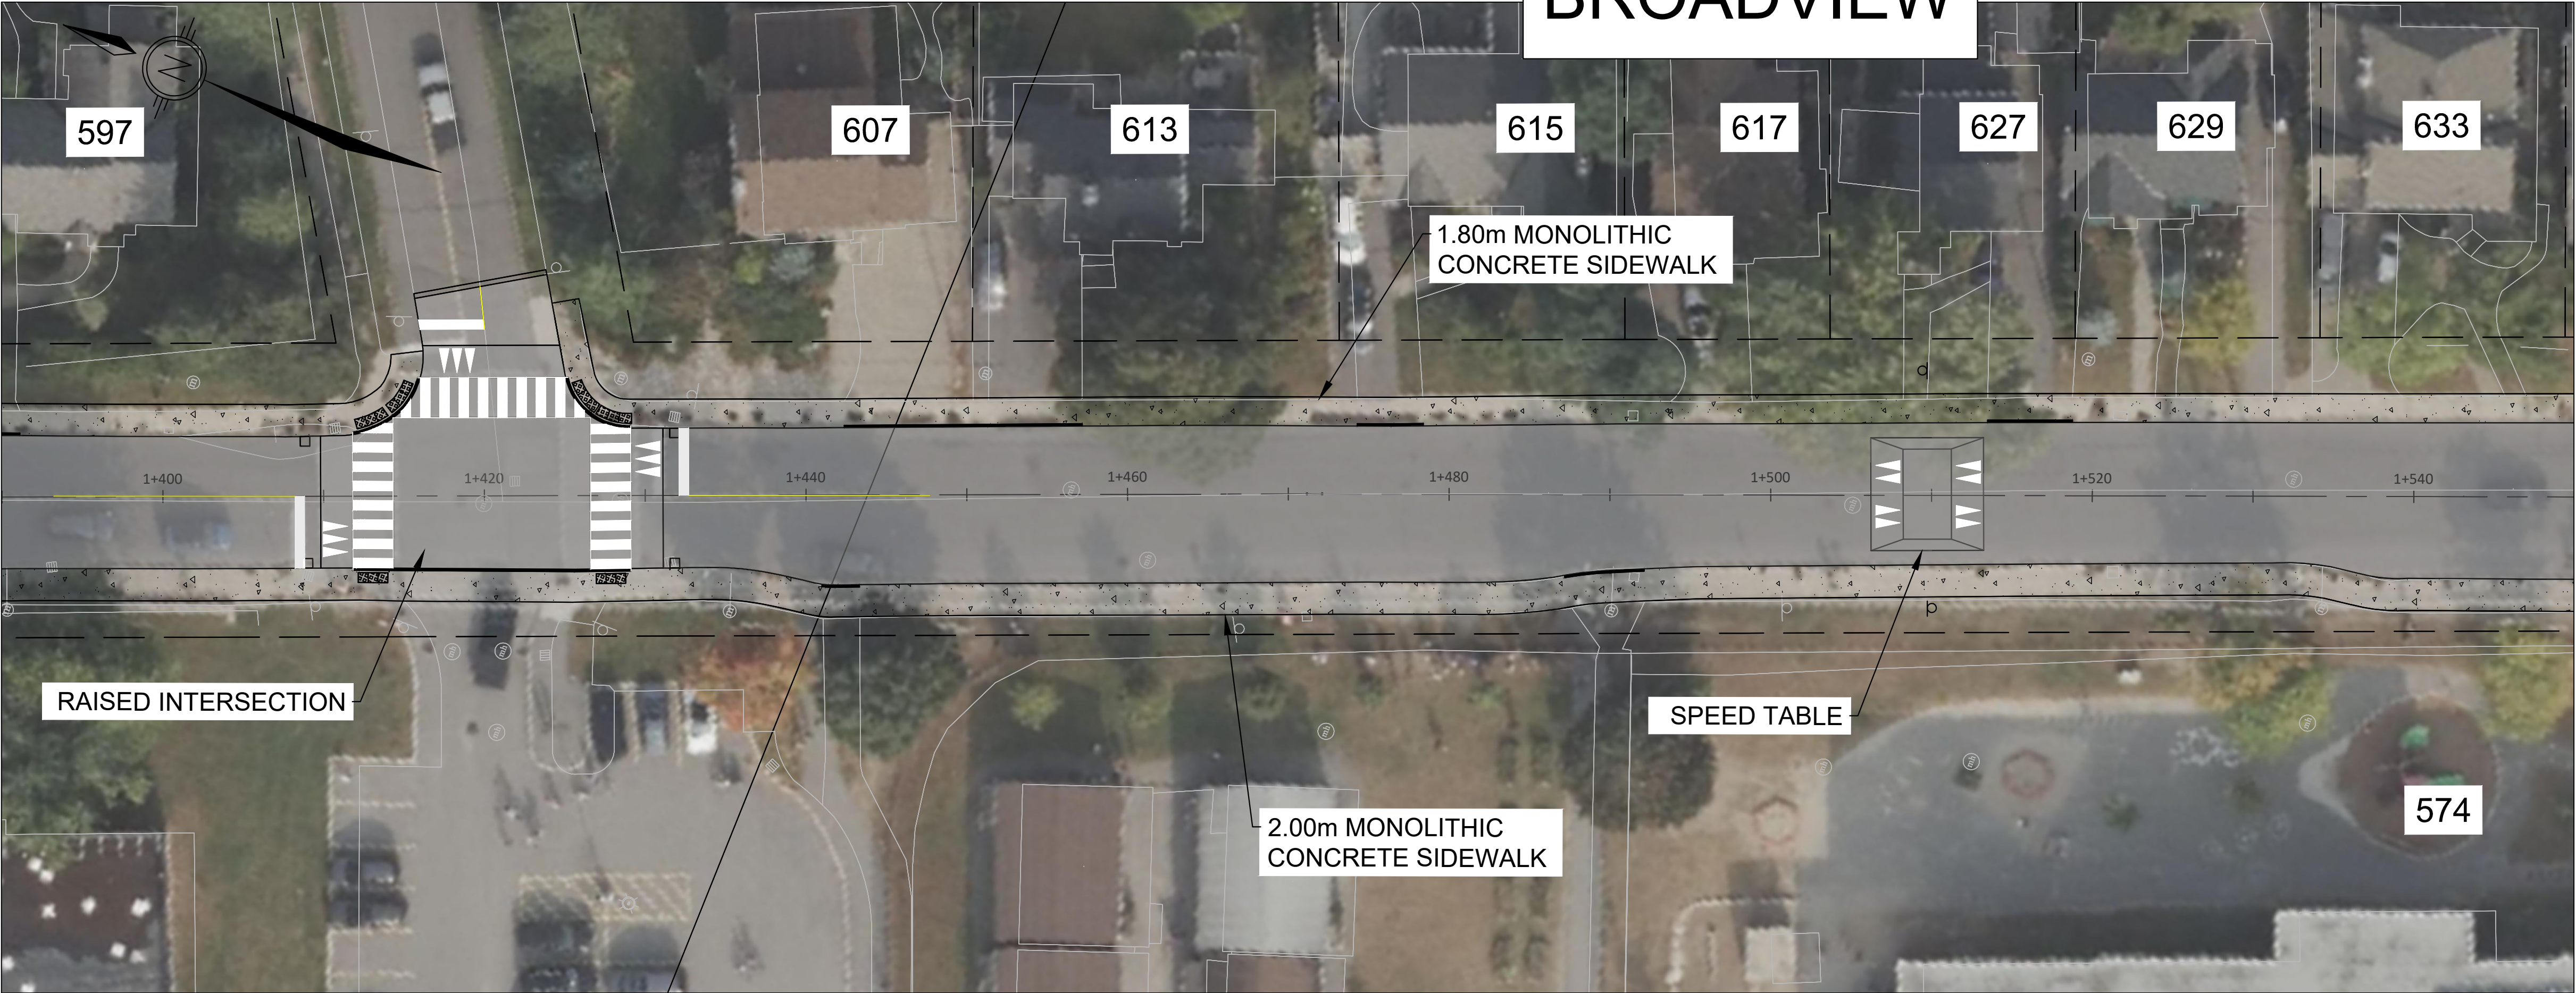

DOVERCOURT



DOVERCOURT


BROADVIEW


BROADVIEW

TILLBURY

CP000949
BROADVIEW / DENBURY
AVENUES
SIDEWALK AND ROADWAY
MODIFICATION

LEGEND:

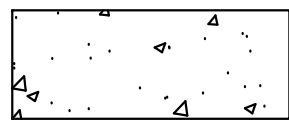-  NEW CONCRETE SIDEWALK
-  NEW ASPHALT SURFACE
-  TACTILE WALKING SURFACE INDICATOR

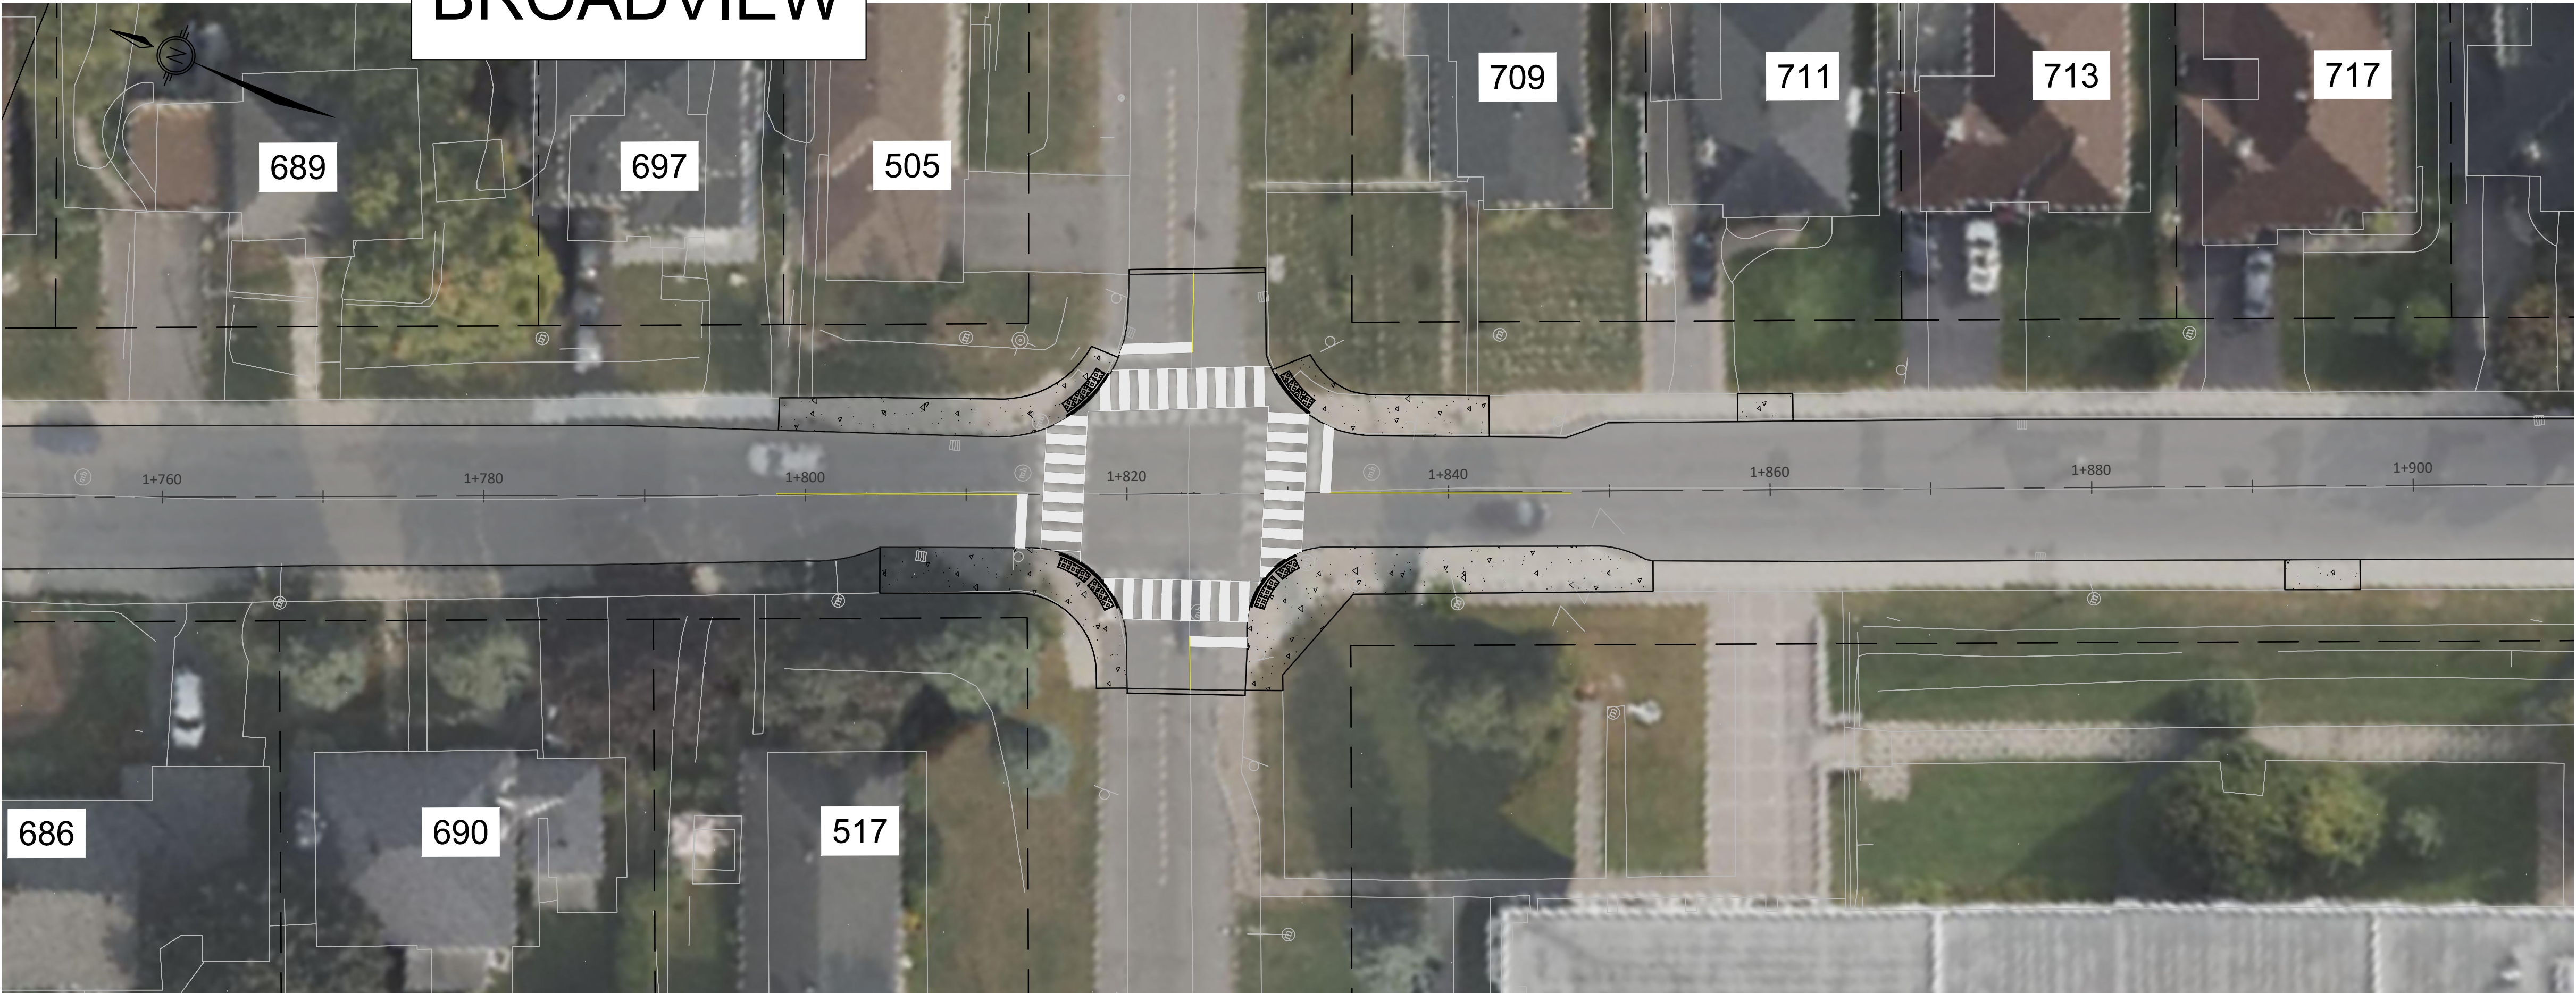

TILLBURY

WELLESLEY

CARLING



BROADVIEW

WELLESLEY

CARLING