
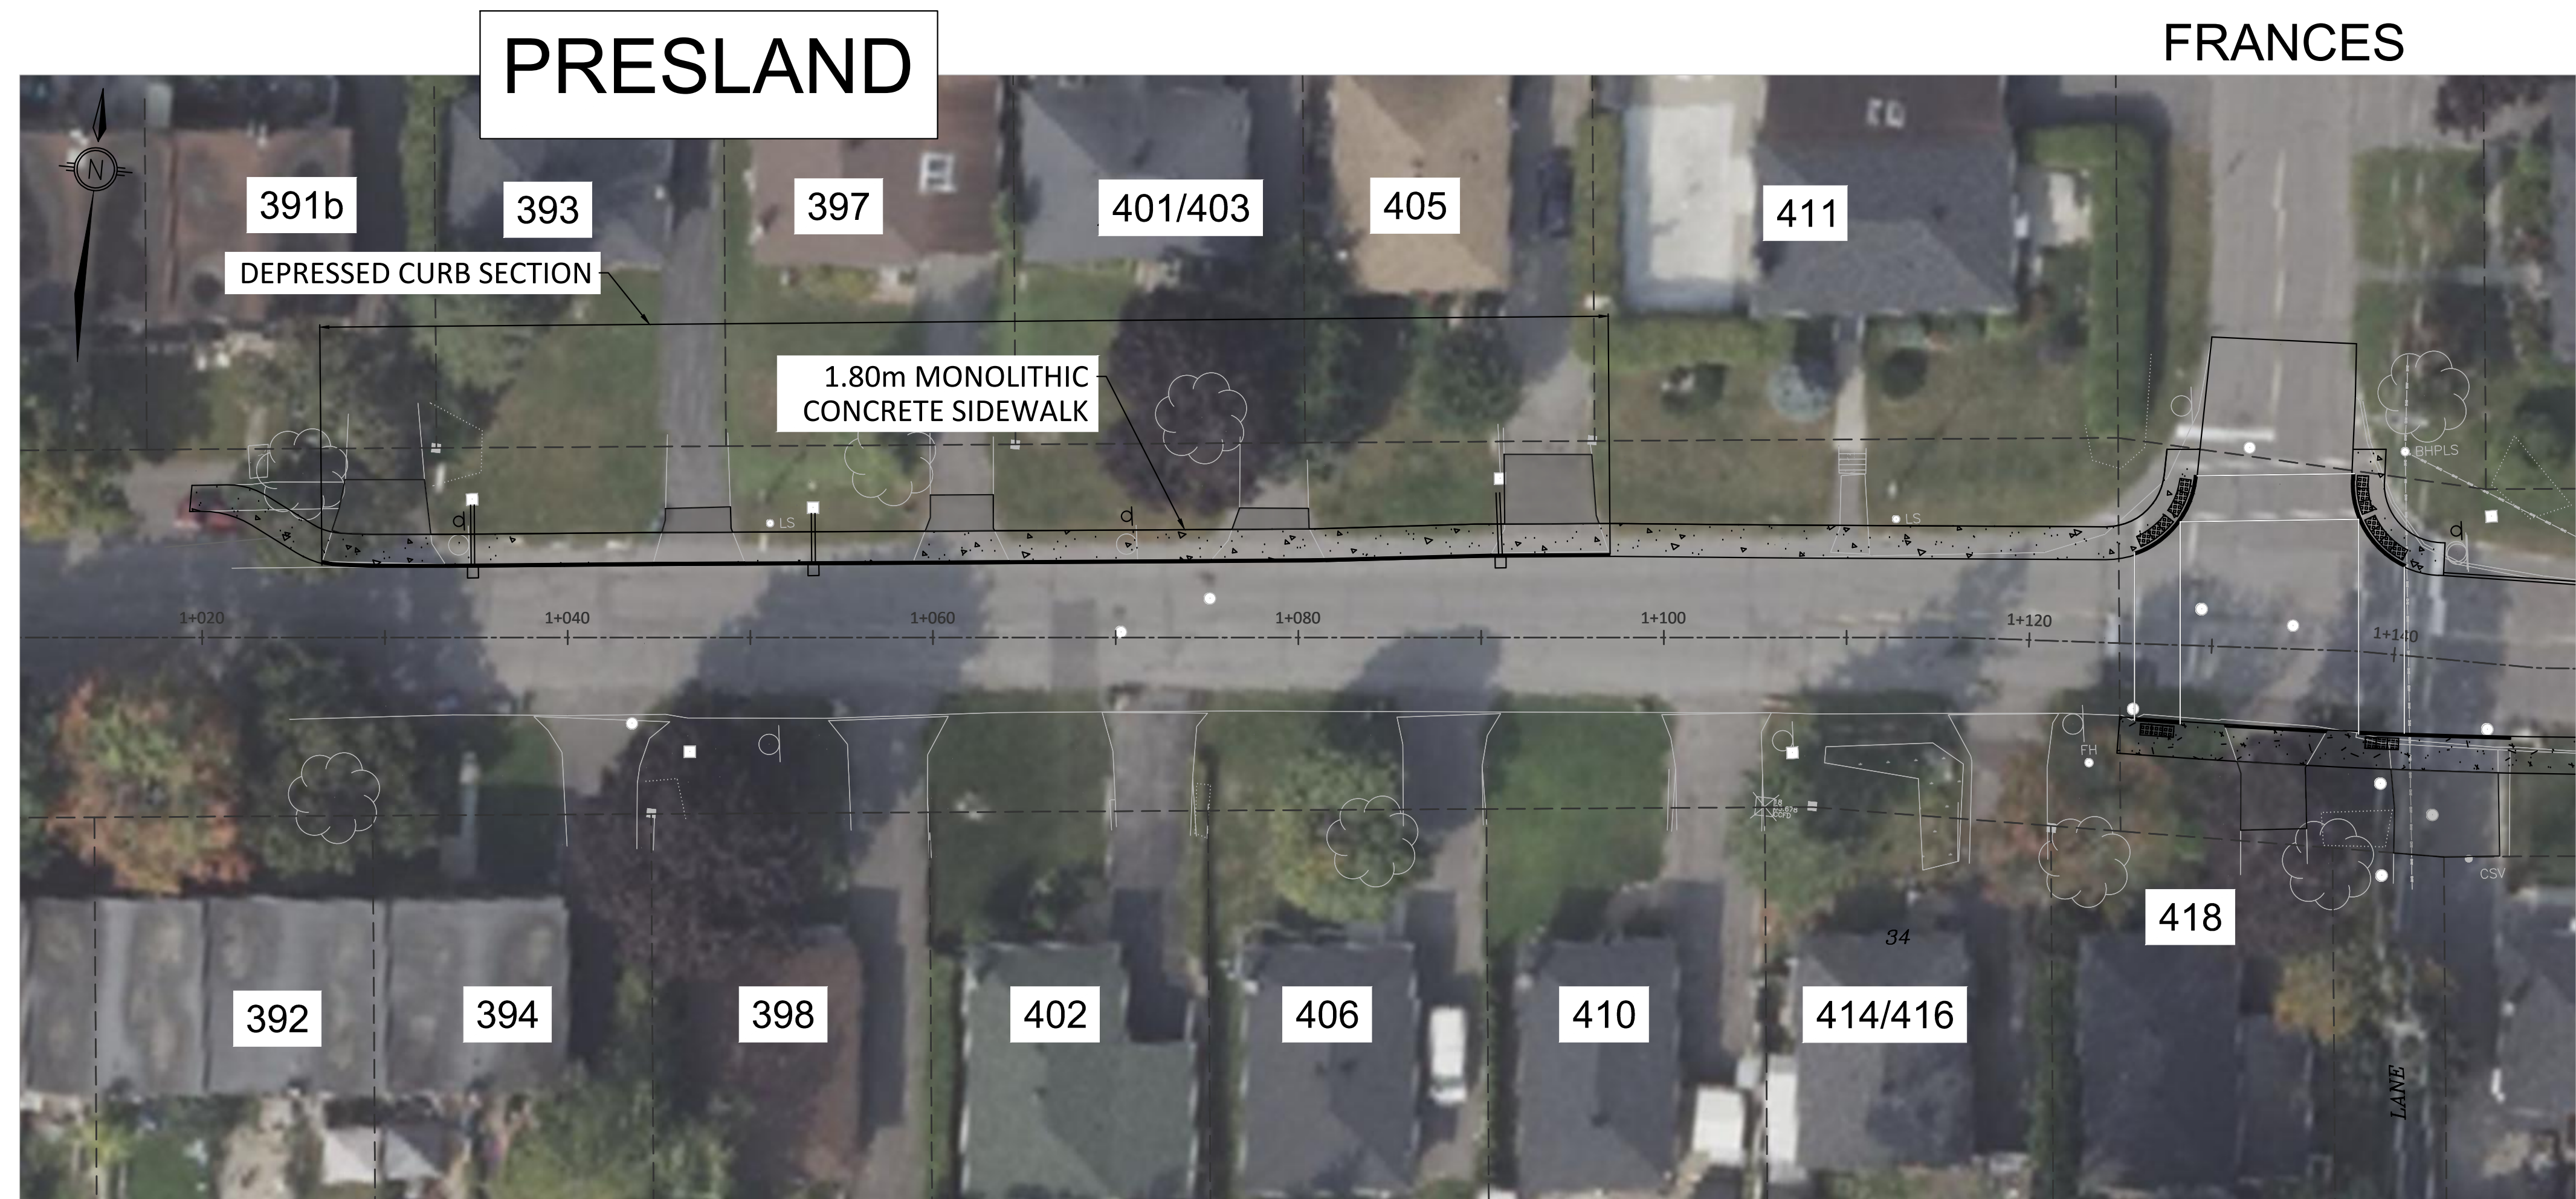


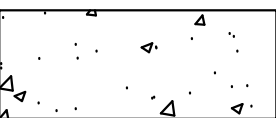

CP000986
PRESLAND / HARDY

SIDEWALK RENEWAL

LEGEND:

-  NEW CONCRETE SIDEWALK
-  NEW ASPHALT SURFACE
-  TACTILE WALKING SURFACE INDICATOR




HARDY



CP000986
PRESLAND / HARDY

SIDEWALK RENEWAL

LEGEND:

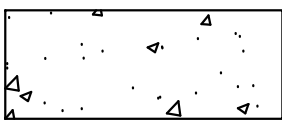-  NEW CONCRETE SIDEWALK
-  NEW ASPHALT SURFACE
-  TACTILE WALKING SURFACE INDICATOR

HARDY

BERNARD

