


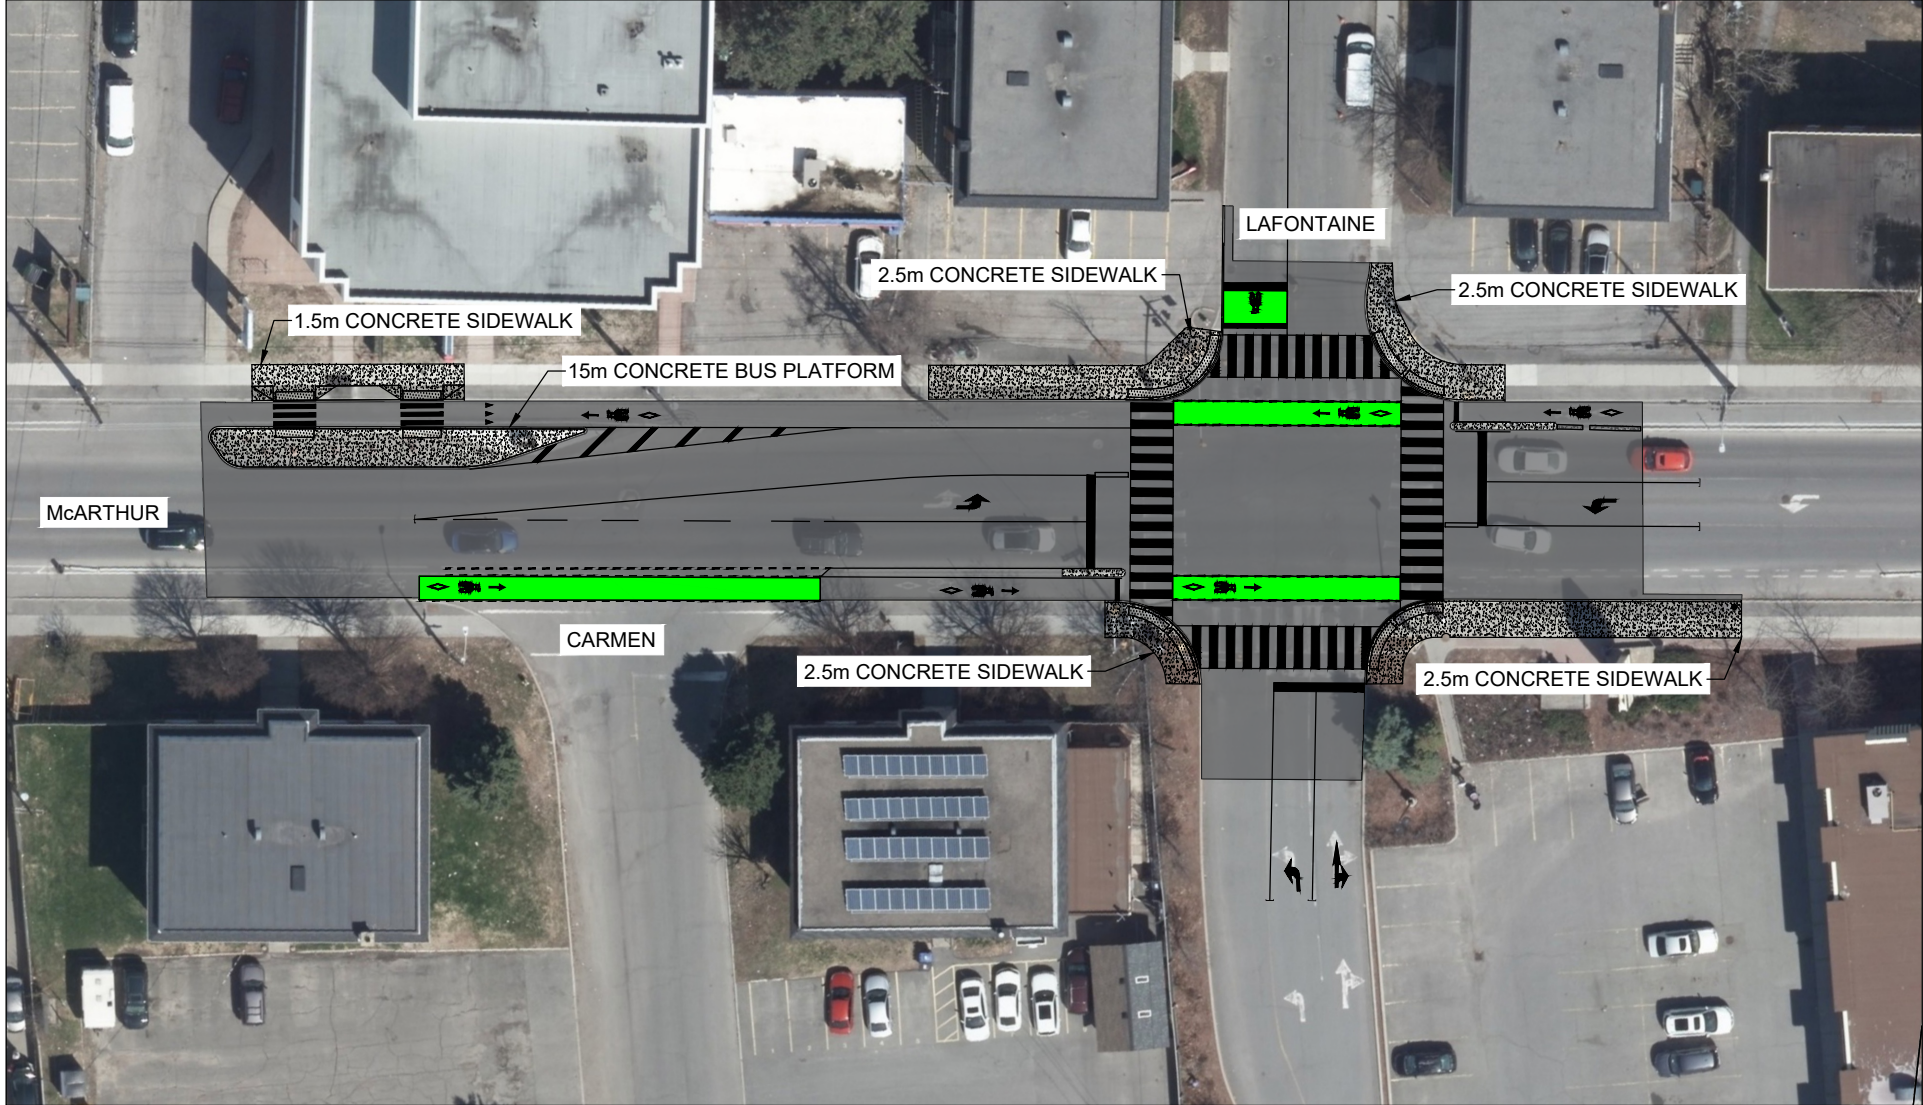

CP000763

McARTHUR AVENUE/ LAFONTAINE AVENUE

INTERSECTION SAFETY IMPROVEMENTS

LEGEND:



NEW CONCRETE SIDEWALK



TACTILE WALKING SURFACE INDICATOR



NEW ASPHALT SURFACE