

SUPPLEMENTAL LEGEND / LÉGENDE SUPPLÉMENTAIRE

DESIGNATED DETOUR ROUTE / ITINÉRAIRE DE DÉVIATION
TRAFFIC DIRECTION / SENS DE LA CIRCULATION

1

Rb-92
900x1200

2

TC-7
2100x2100

3

TC-5
900x900

4

TC-110AL

5

TC-110AR

6

TC-110BL

7

TC-110BR

8

TC-110C

9

TC-110D

10

TC-53B


TC-7tA
250x2100
TC-7tA
250x2100

TC-64 SIGNS

PRIOR TO CARLING AVE CLOSURE		DURING CARLING AVE CLOSURE	
A	CARLING AVE TO BE CLOSED at Herzberg Road Starts [Date]	TAB	A CARLING AVE CLOSED at Herzberg Road Follow Detour D7
			TAB
B	CARLING AVE TO BE CLOSED at Rifle Road Starts [Date]	TAB	B CARLING AVE CLOSED at Rifle Road Follow Detour D7
			TAB

PANNEAUX TC-64

AVANT LA FERMETURE DE L'AVENUE CARLING		PENDANT LA FERMETURE DE L'AVENUE CARLING	
C	CARLING AVE SERA FERMÉ à Herzberg Road À Partir Du [Date]	TAB	C CARLING AVE FERMÉ à Herzberg Road Suivre Détour D7
			TAB
D	CARLING AVE SERA FERMÉ à Rifle Road À Partir Du [Date]	TAB	D CARLING AVE FERMÉ à Rifle Road Suivre Détour D7
			TAB

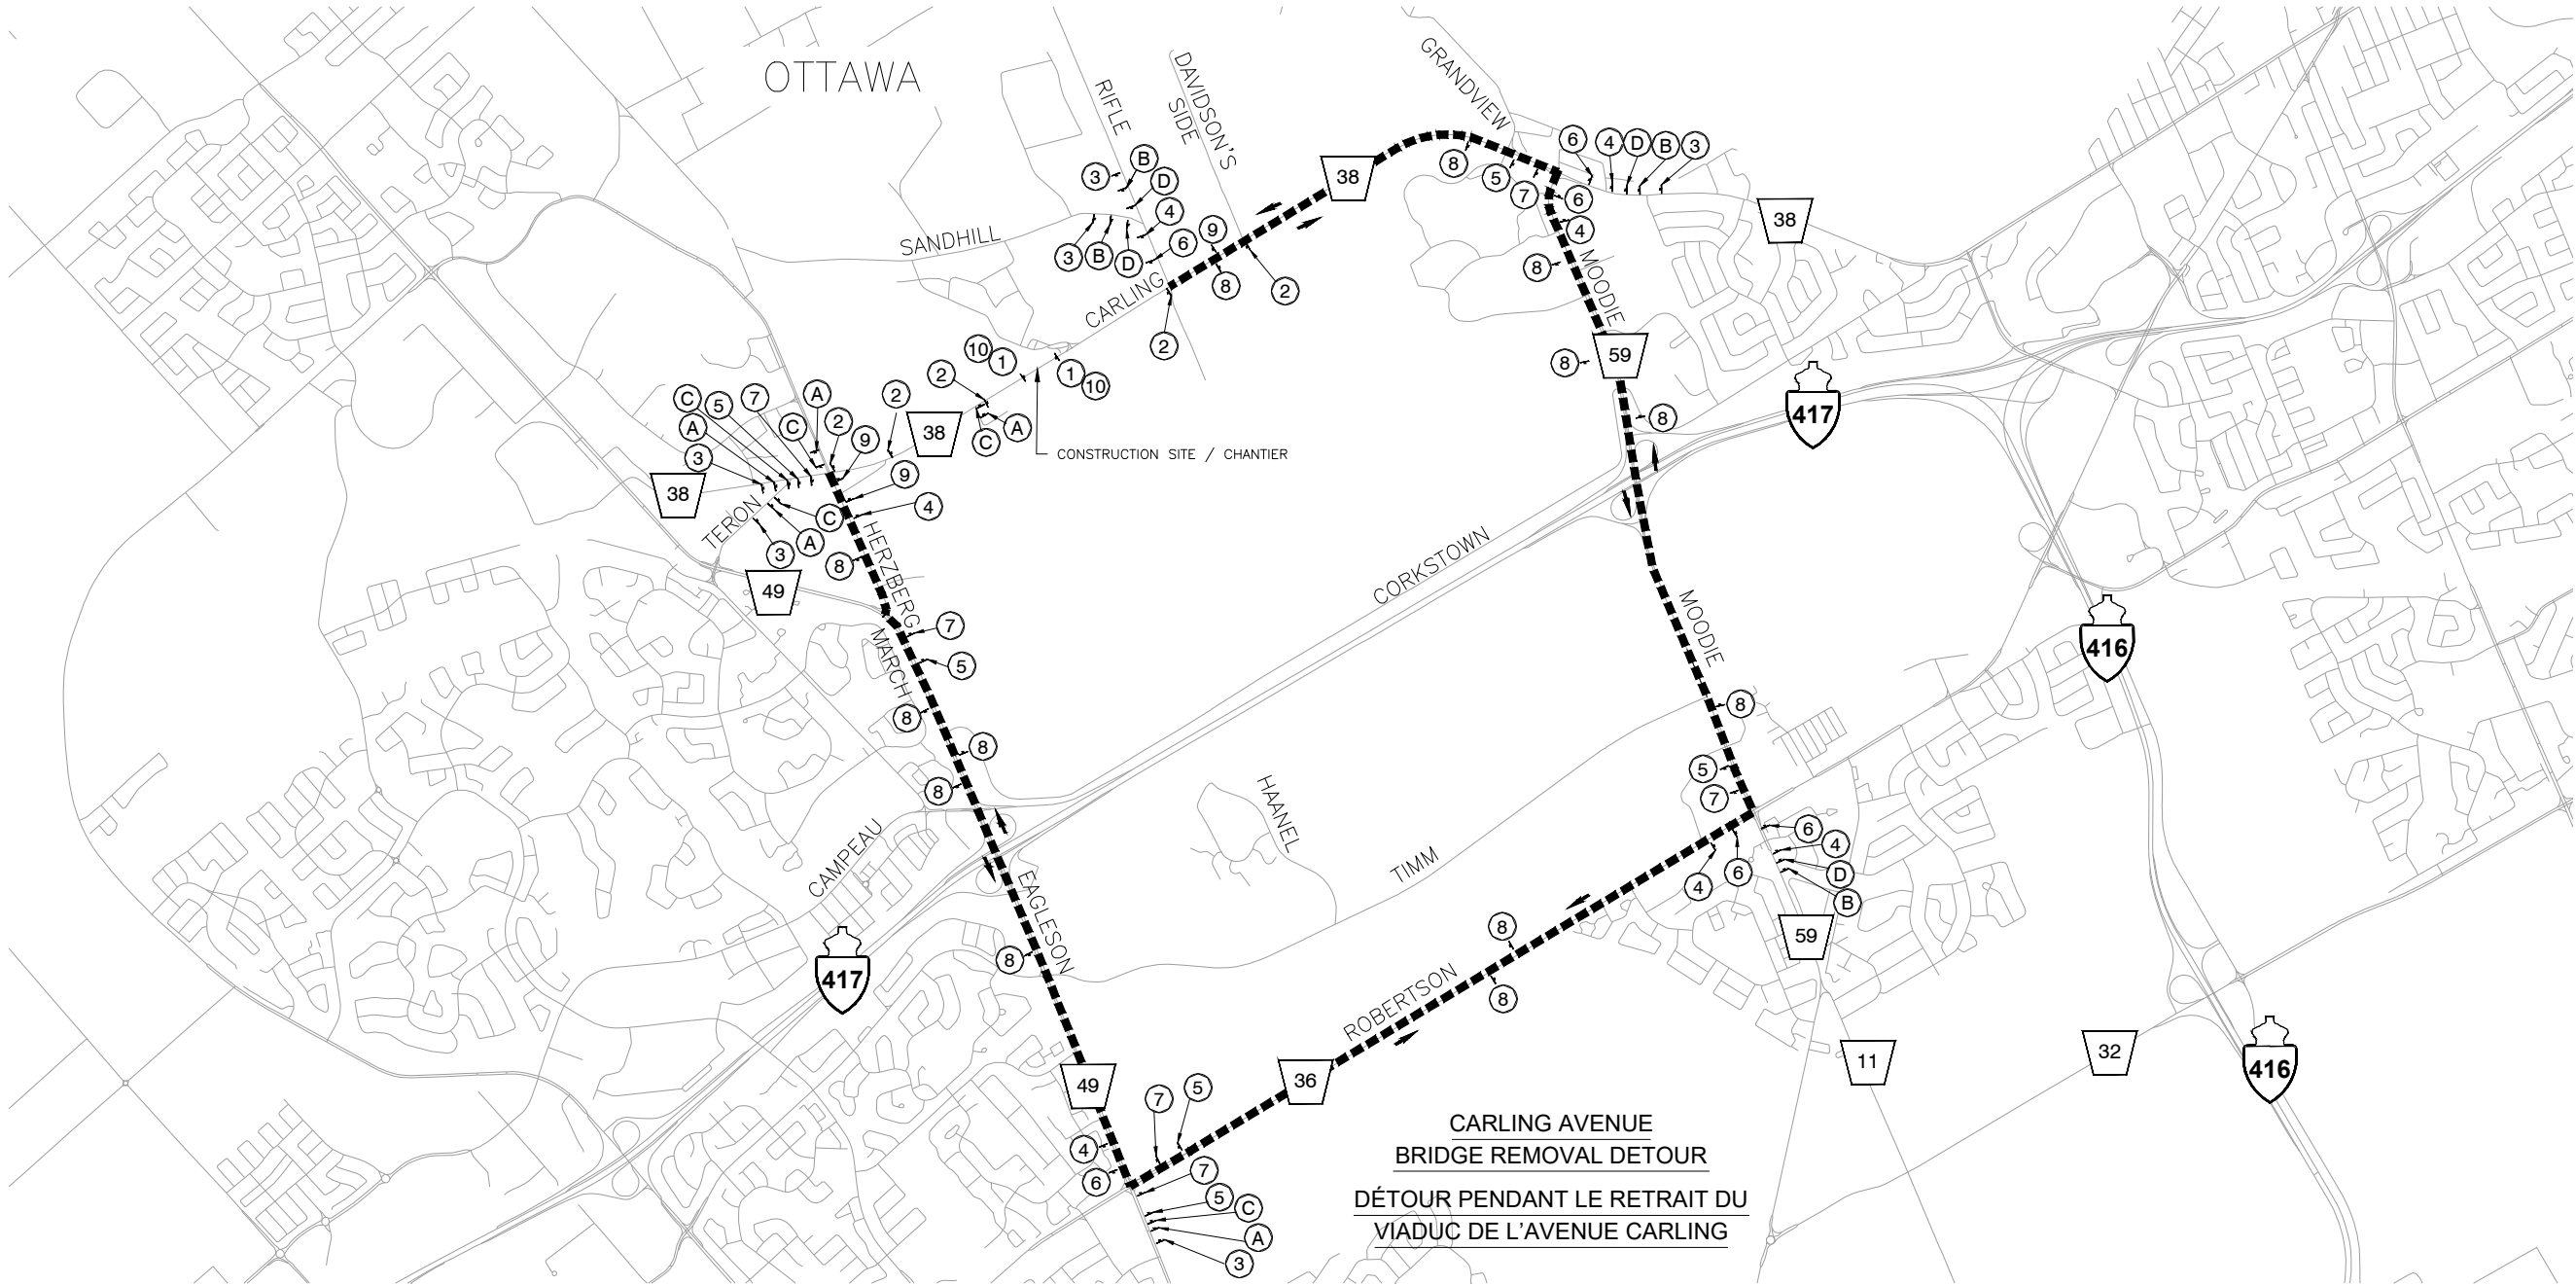

CARLING AVENUE
BRIDGE REMOVAL DETOUR
DÉTOUR PENDANT LE RETRAIT DU
VIADUC DE L'AVENUE CARLING